

 Demolition - Removal

0m 1m 5m 10m



Planning _ Existing condition _Ground Floor Plan

(_): Issued for Planning (14.01.2020/OA)
Revision: Information (date/drawn by)

General Notes
All dimensions to be verified on site
To be read in conjunction with all relevant documents
In the event of discrepancy notify the Architect immediately

Issue Status
SK Information F Feasibility D Design
P Permissions S Scheme T Tender
C Construction E Existing Condition


76 Lawn Road
Existing
Ground Floor Plan
1:100@A3 December 2019

LR076-E100(_)

**Olympia
Anesti**

— ARCHITECTURE
— DESIGN

olympia.anesti@gmail.com
0044 7860 109356

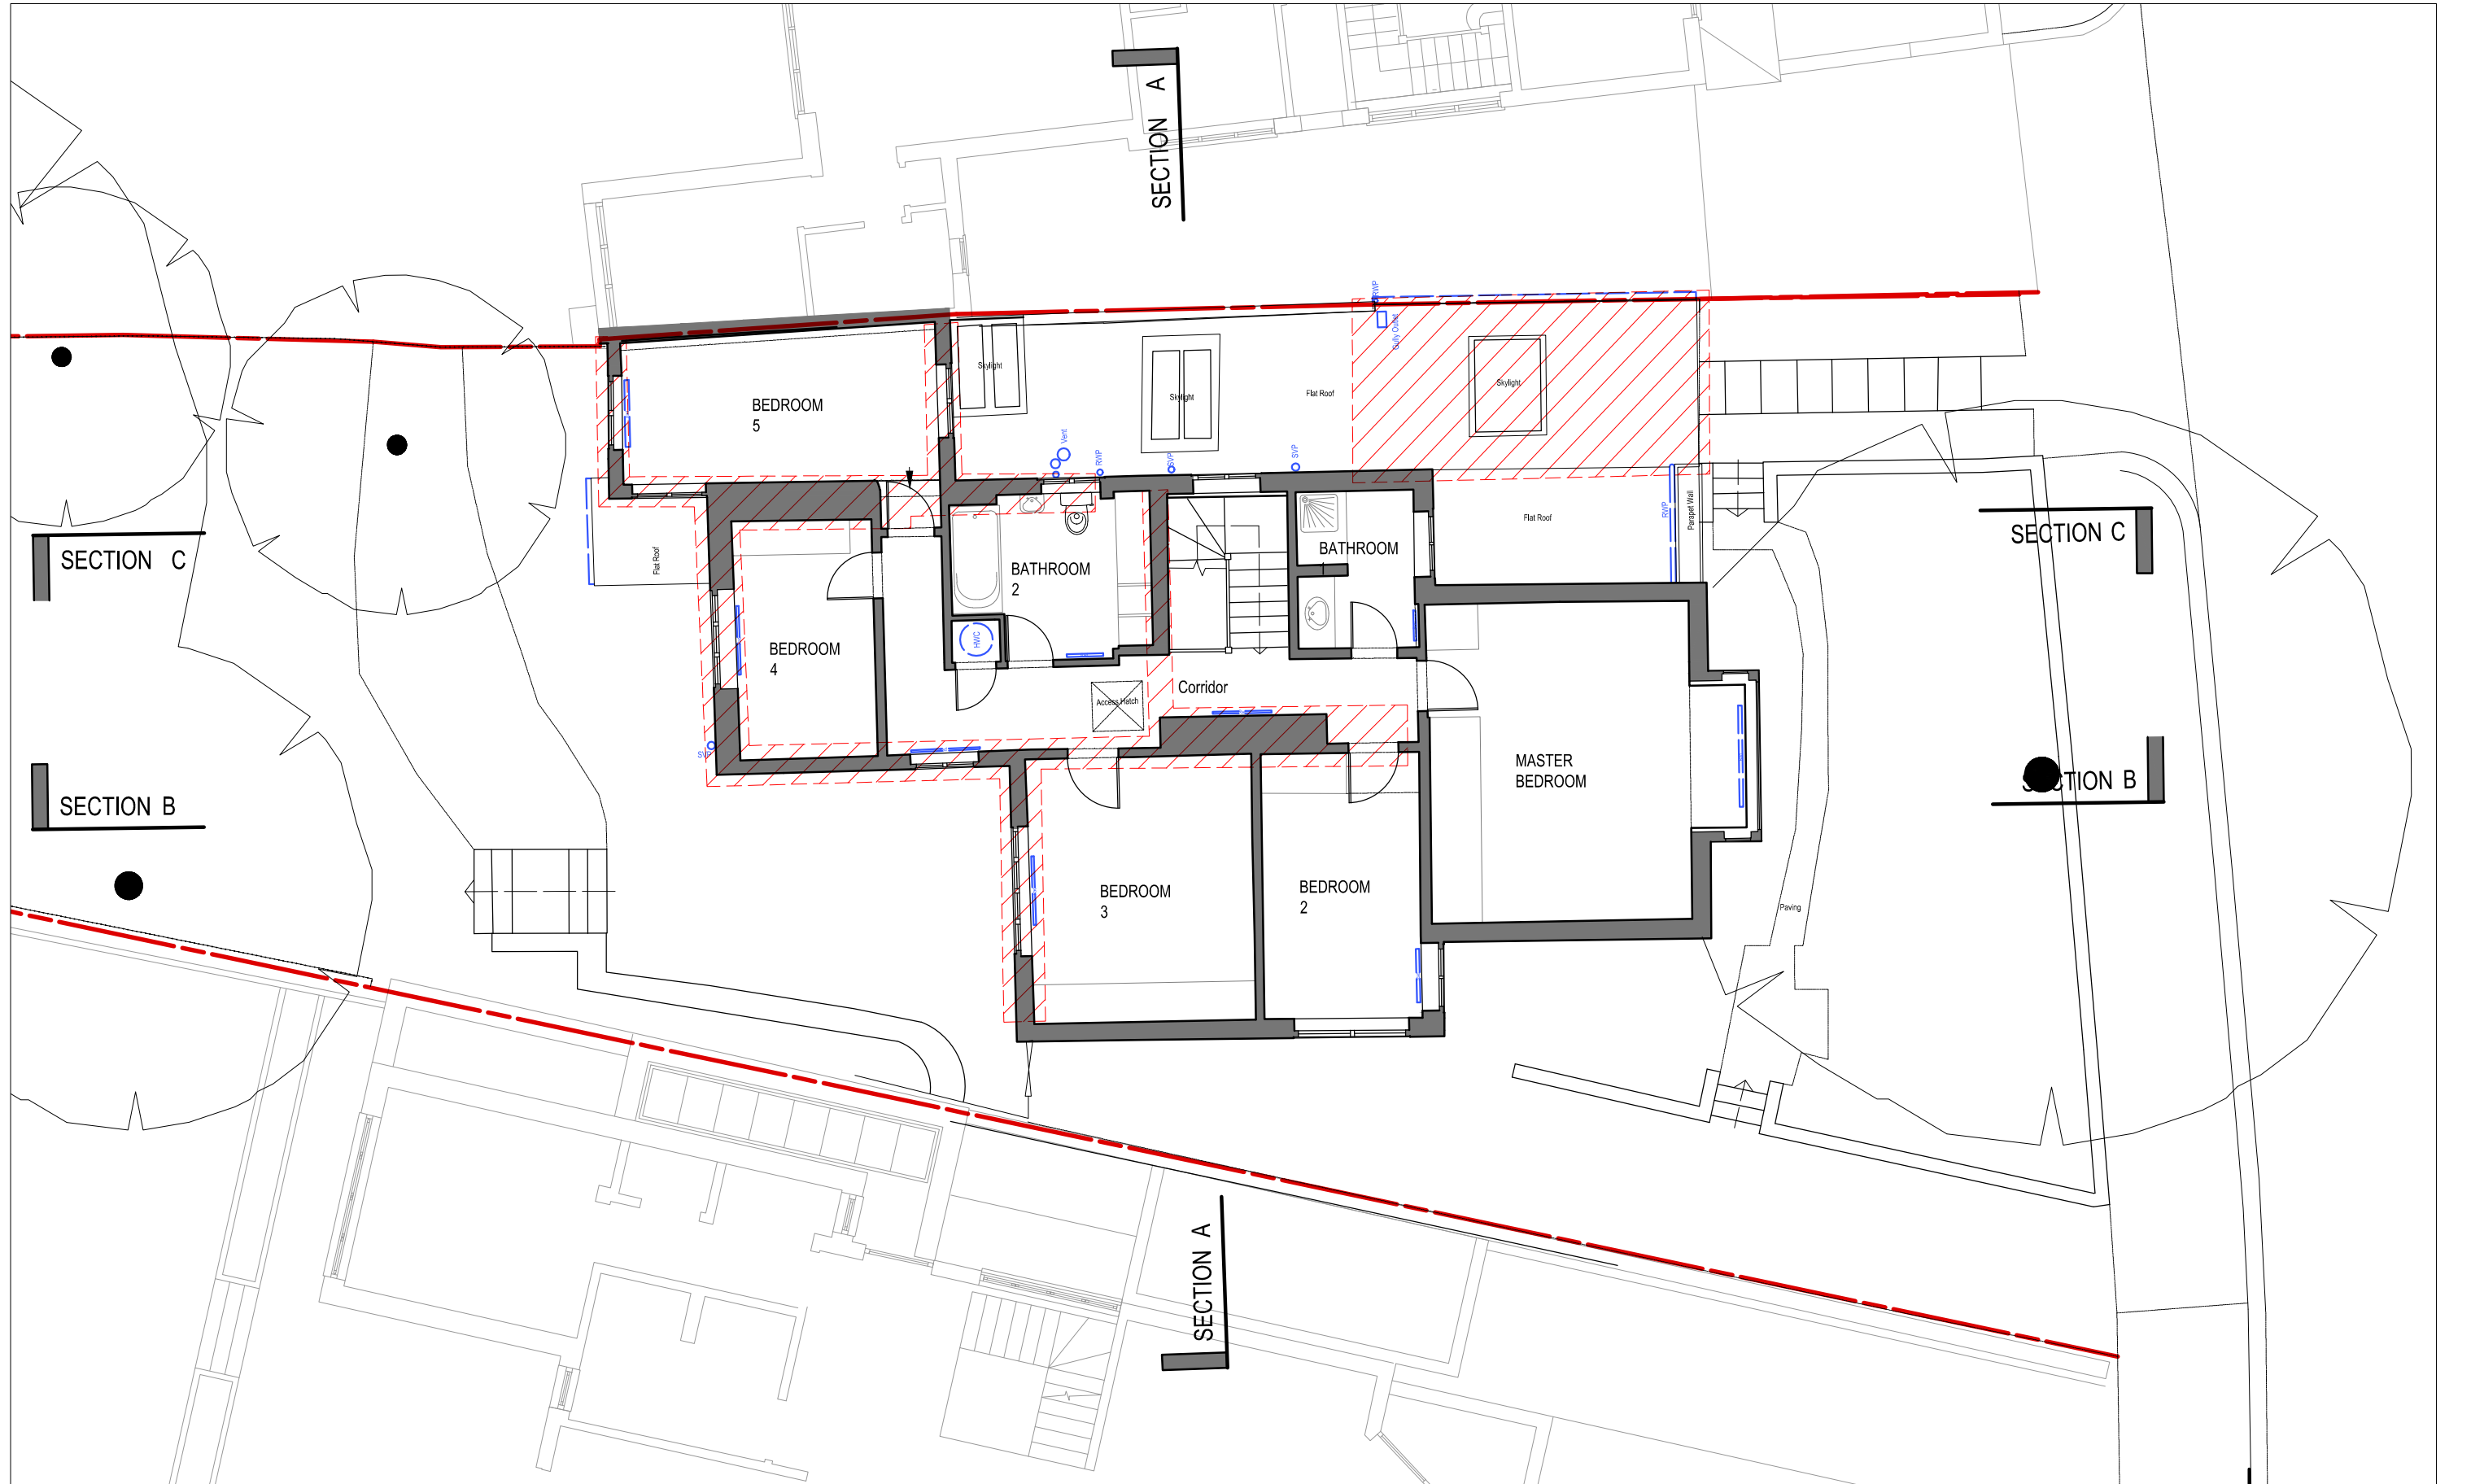

Demolition - Removal

0m 1m 5m 10m



Planning _ Existing condition _First Floor Plan

(.): Issued for Planning (14.01.2020/OA)
Revision: Information (date/drawn by)

General Notes
All dimensions to be verified on site
To be read in conjunction with all relevant documents
In the event of discrepancy notify the Architect immediately

Issue Status
SK Information F Feasibility D Design
P Permissions S Scheme T Tender
C Construction E Existing Condition


76 Lawn Road
Existing
First Floor Plan
1:100@A3 December 2019


LR076-E101(.)

**Olympia
Anesti**


ARCHITECTURE
DESIGN

olympia.anesti@gmail.com
0044 7860 109356

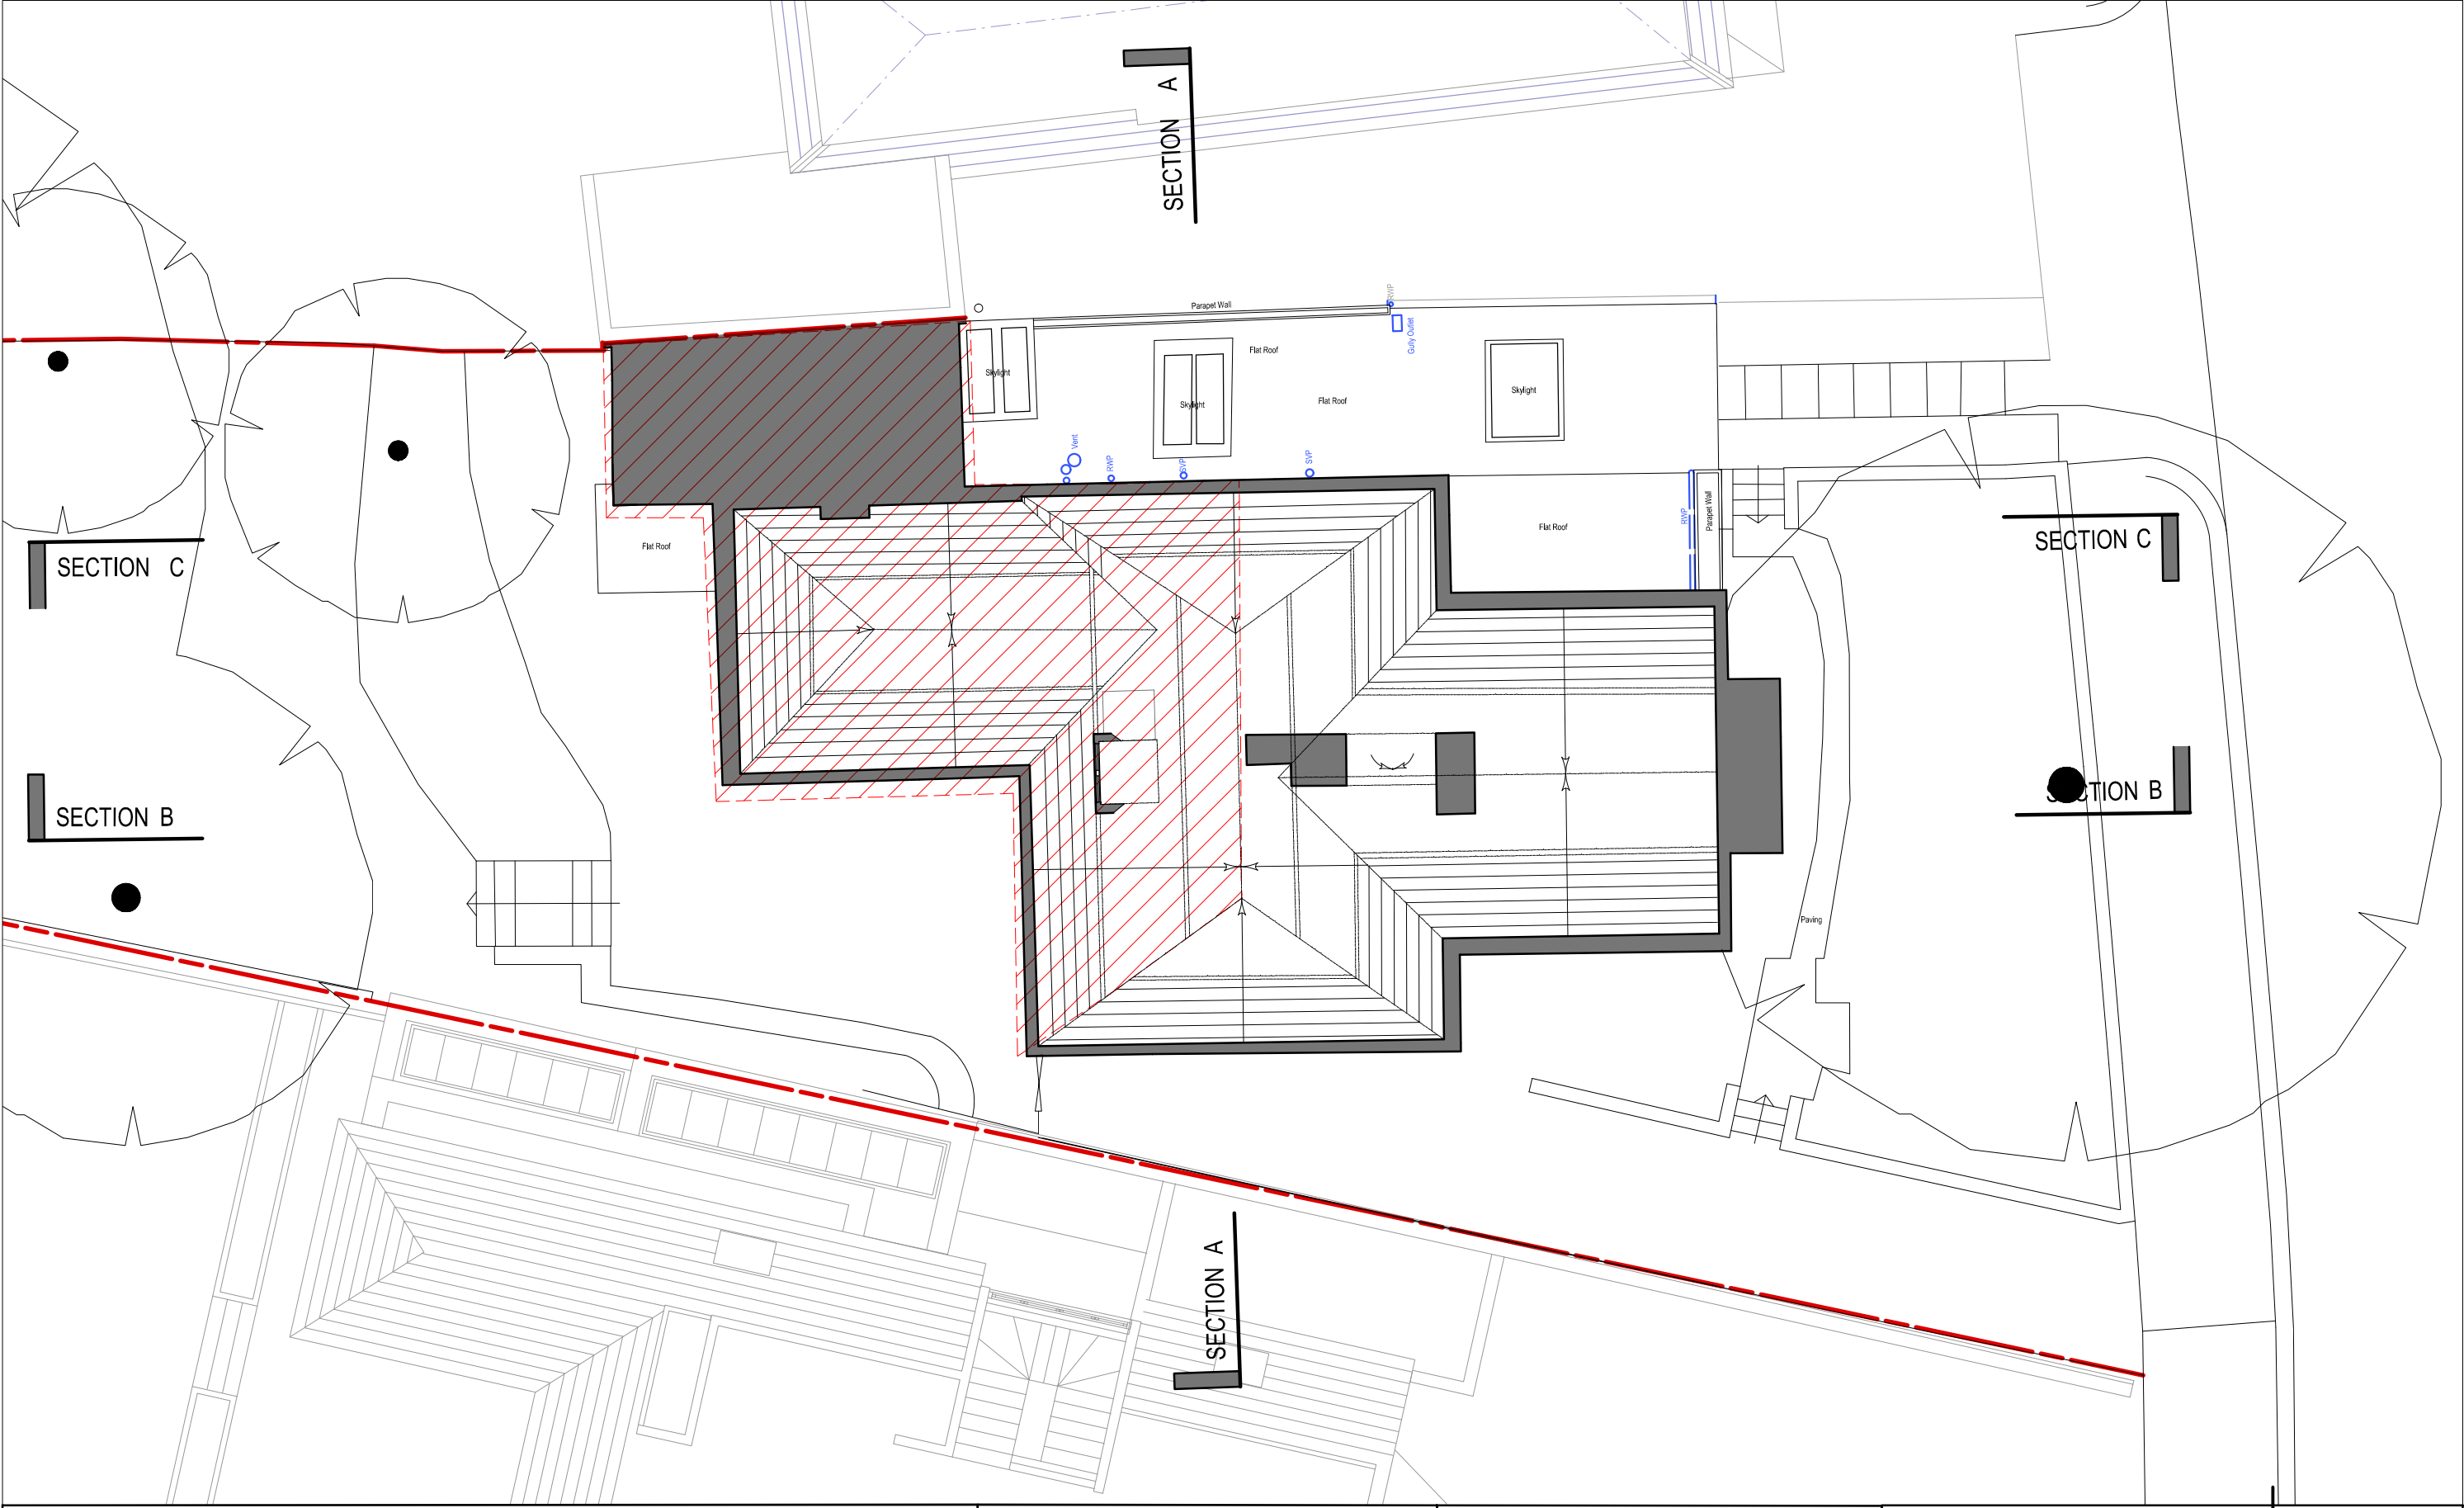

 Demolition - Removal

0m 1m 5m 10m

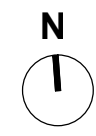

Planning _ Existing condition _Loft Plan

(.): Issued for Planning (14.01.2020/OA)
Revision: Information (date/drawn by)


General Notes
All dimensions to be verified on site
To be read in conjunction with all relevant documents
In the event of discrepancy notify the Architect immediately

Issue Status
SK Information F Feasibility D Design
P Permissions S Scheme T Tender
C Construction E Existing Condition

76 Lawn Road
Existing
Loft Plan
1:100@A3 December 2019

LR076-E102()

Olympia Anesti
ARCHITECTURE
DESIGN
olympia.anesti@gmail.com
0044 7860 109356

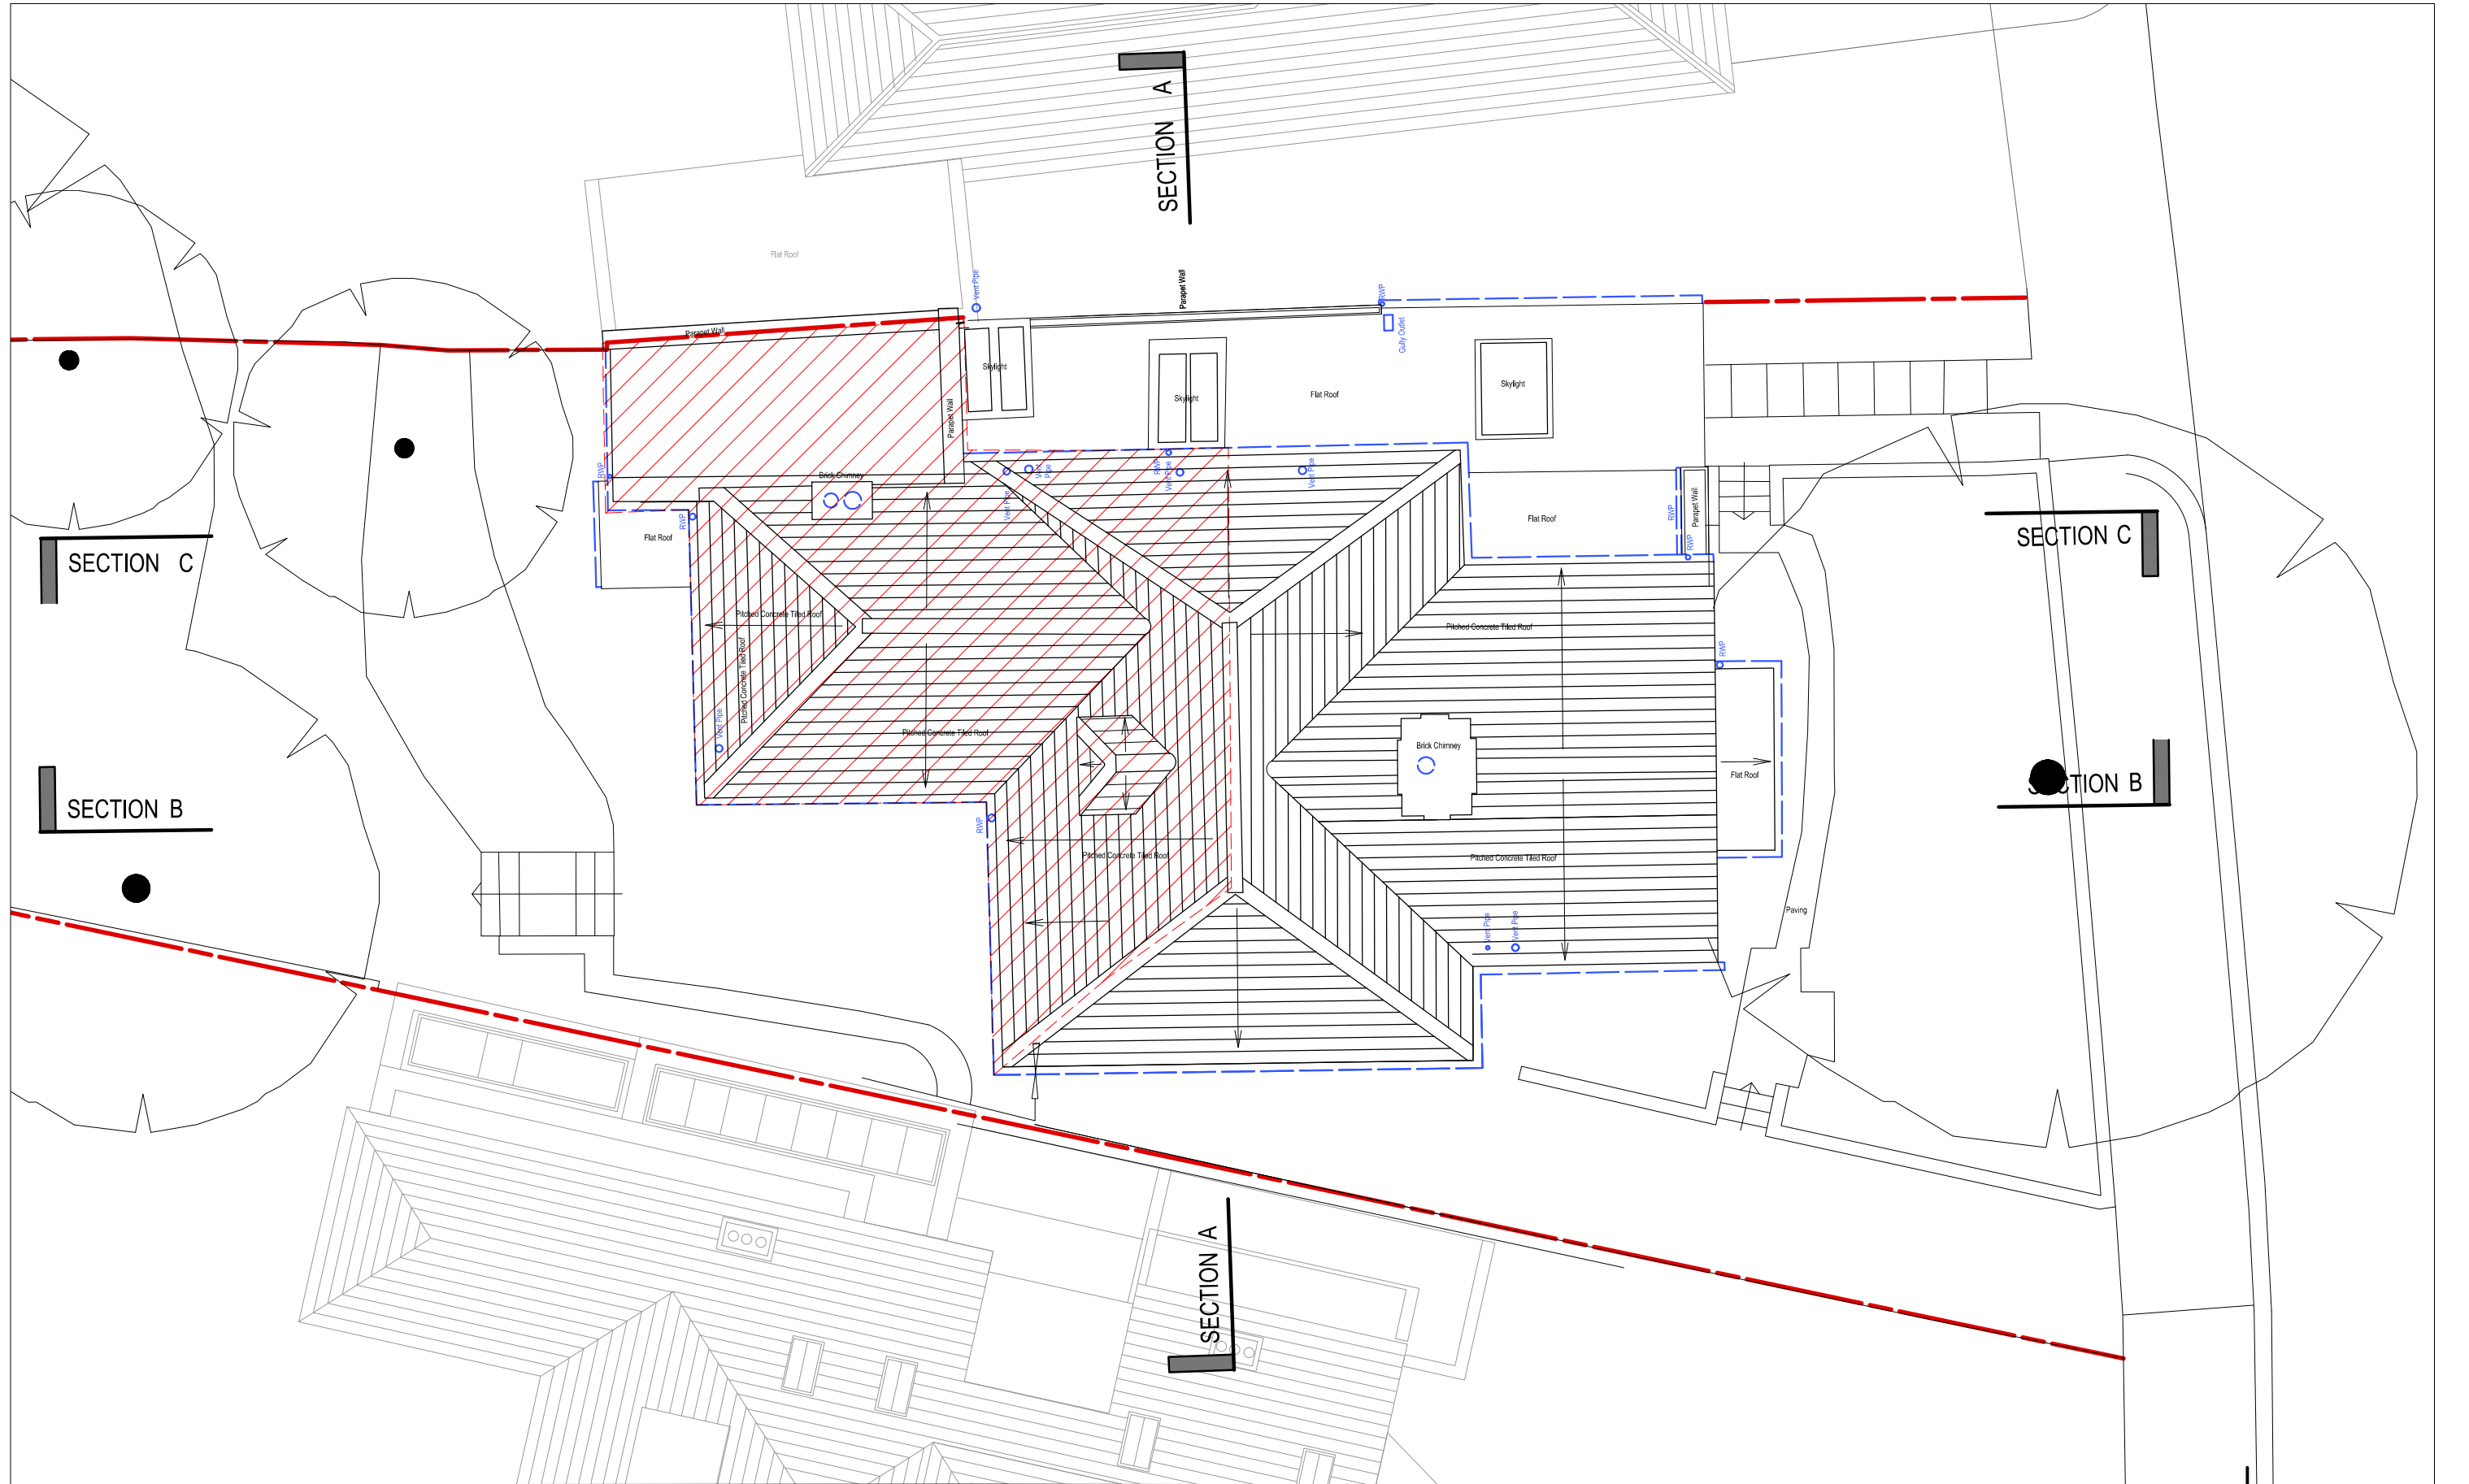

Demolition - Removal

0m 1m 5m 10m



Planning _ Existing condition _ Roof Plan

(_): Issued for Planning (14.01.2020/OA)
Revision: Information (date/drawn by)

General Notes
All dimensions to be verified on site
To be read in conjunction with all relevant documents
In the event of discrepancy notify the Architect immediately

Issue Status
SK Information F Feasibility D Design
P Permissions S Scheme T Tender
C Construction E Existing Condition

76 Lawn Road
Existing
Roof Plan
1:100@A3 December 2019

LR076-E103(_)

**Olympia
Anesti**

ARCHITECTURE
DESIGN

olympia.anesti@gmail.com
0044 7860 109356