


GROUND FLOOR SCOPING PLAN OPTION 2:


B1(A): OFFICES

1. NEW WINDOW INSTALLED
2. NEW WINDOW TO REPLACE EXISTING
3. PART M COMPLIANT PLATFORM LIFT ACCESS TO GROUND FLOOR
4. EXISTING ENTRANCE DOOR REFURBISHED
5. PROPOSED STAIR TO BIKE STORE
6. VOID INTO BASEMENT OFFICE BELOW

GIA = —  
 NIA = - - -

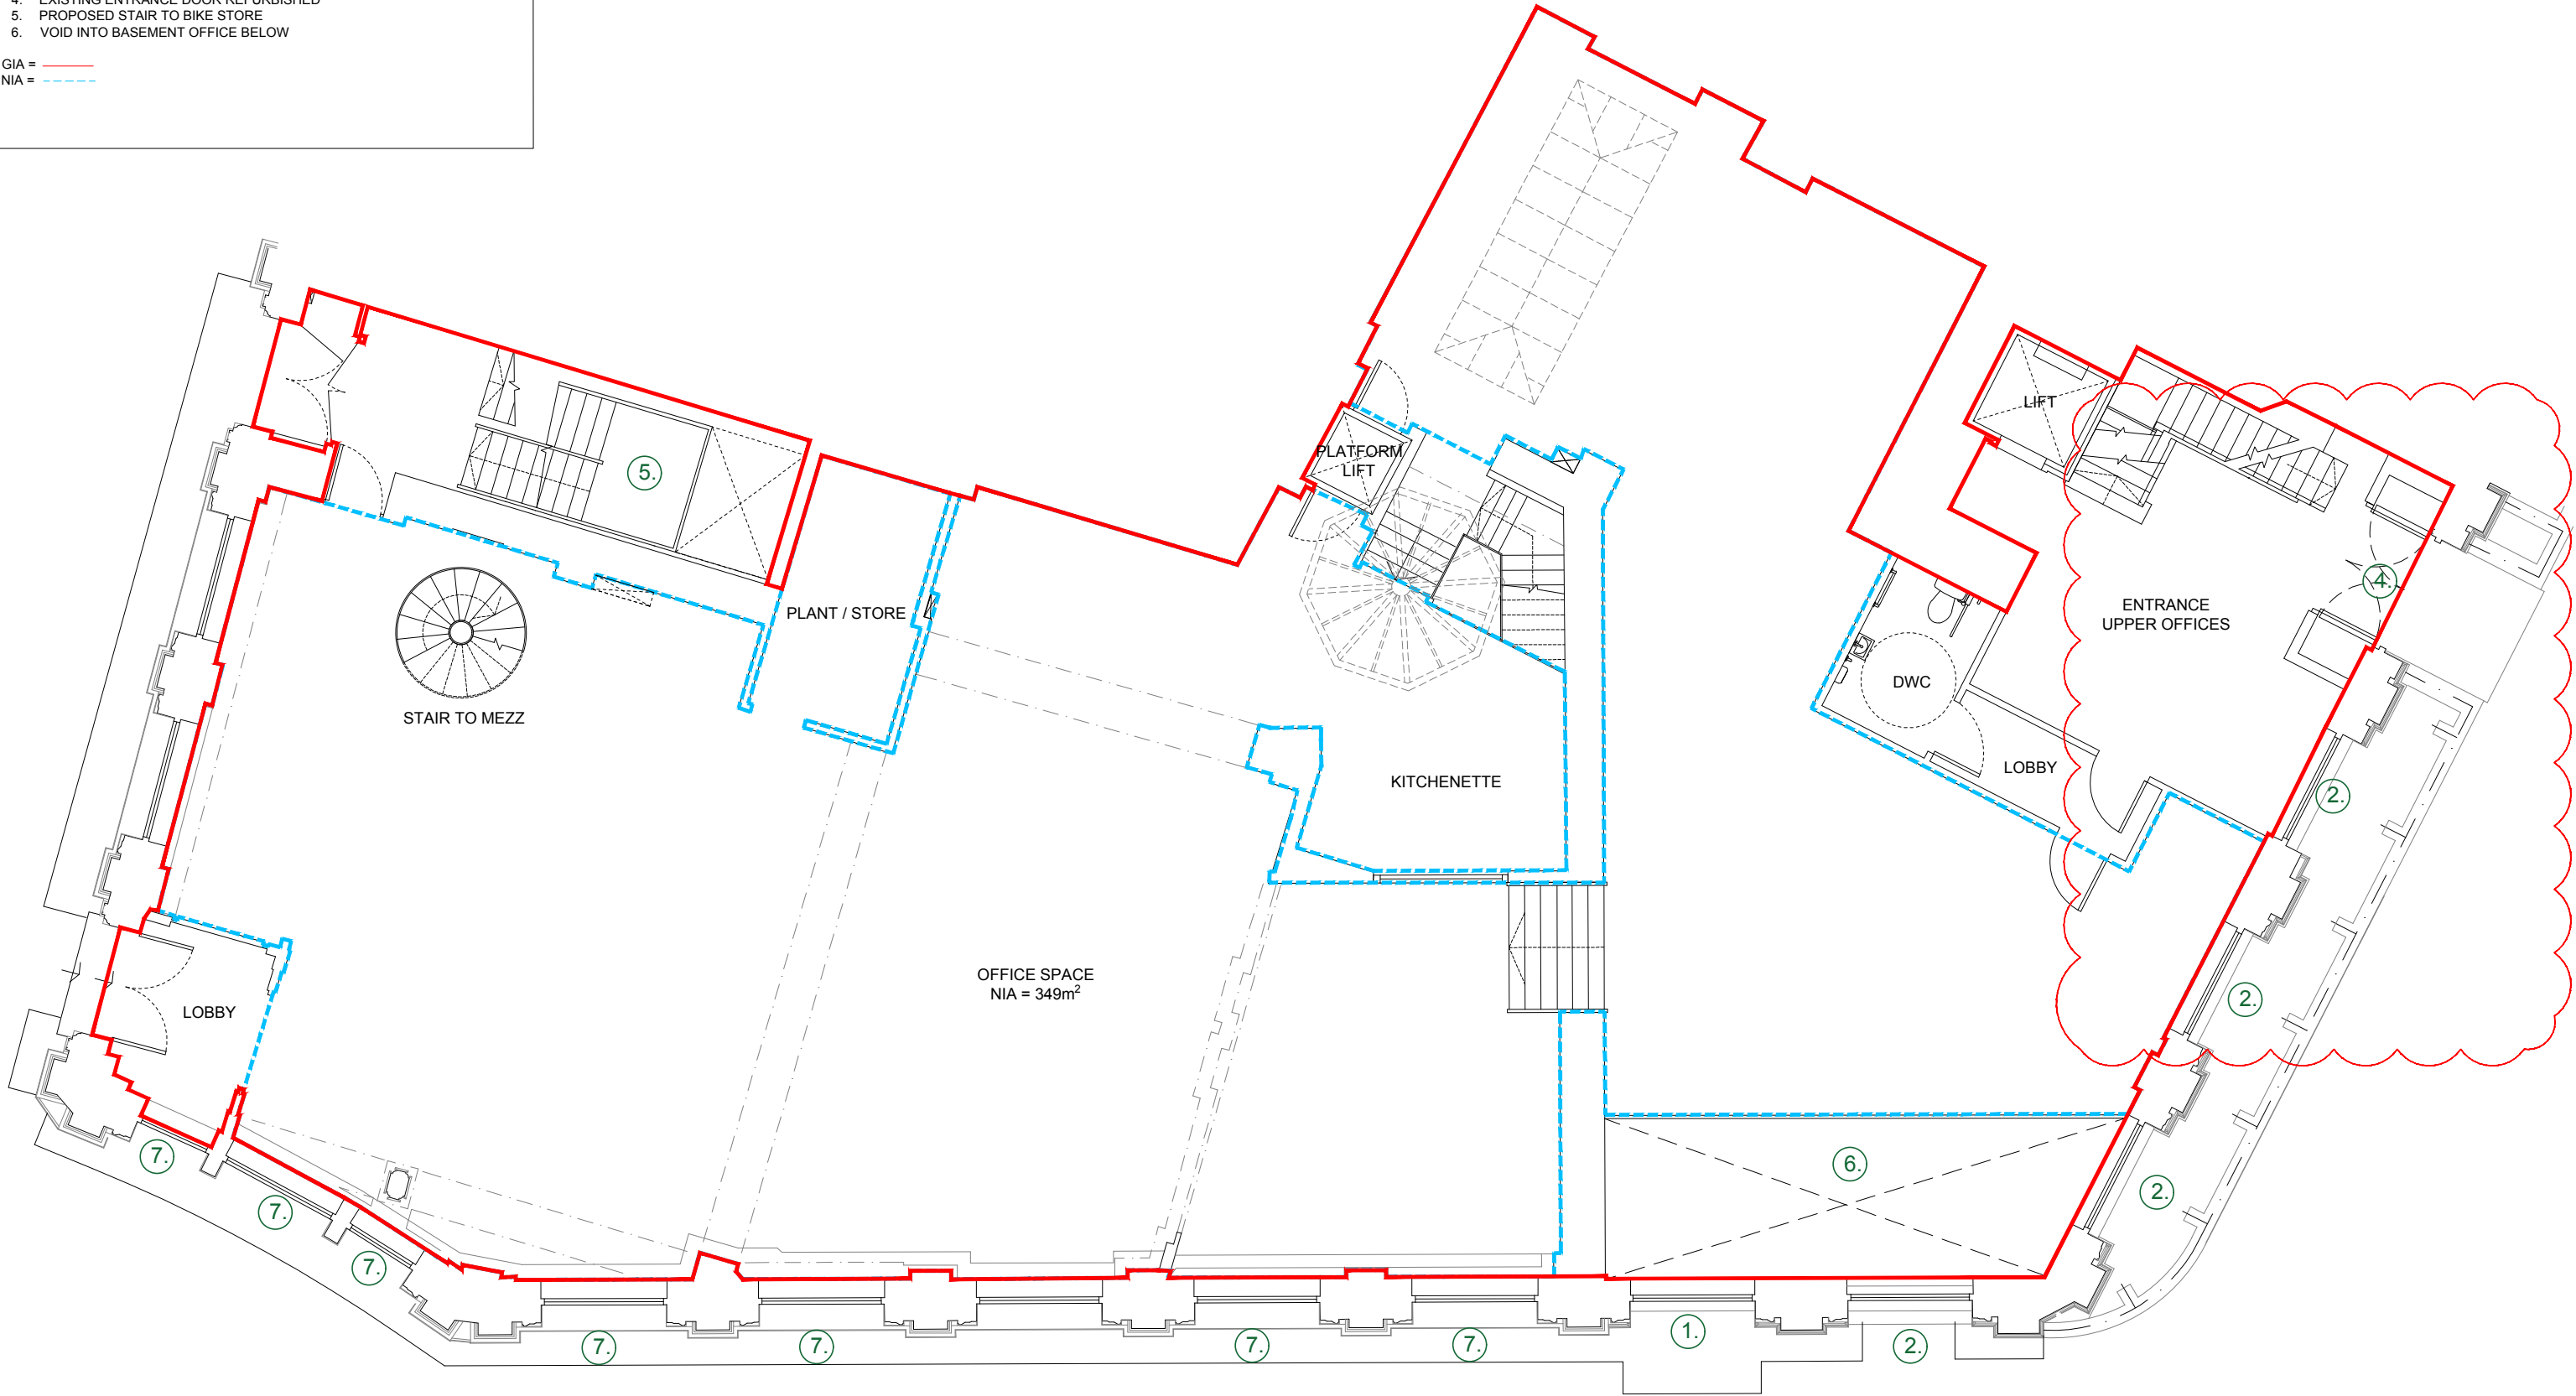

date	rev	revisions
17.12.19	A	Entrance door retained, steps retained, railing retained, platform lift omitted

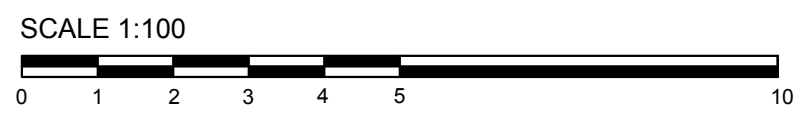

**notes**

DMFK Architects Ltd take no responsibility for dimensions obtained by scaling from this drawing. If no dimension is shown the recipient must ascertain the dimension specifically from the architect or by site measurement and may not rely on the drawing. Supply of the drawing in digital form is solely for convenience and no reliance may be placed on any data in digital form. All data must be checked against hard copy. This drawing is issued for design intent only and should not be used for construction unless stated.

**copyright**  
 This drawing is the property of dMFK Architects Ltd. No disclosure or copy of it may be made without the written permission of dMFK Architects Ltd.

**dmfk**

DE METZ FORBES KNIGHT ARCHITECTS

add: the old library 119 cholmley gardens london nw6 1aa t 020 7435 1144 f 020 7435 0884 mail info@dmfk.co.uk

project	drawing title
1 ELY PLACE, LONDON, EC1N 6RY	PROPOSED GROUND FLOOR PLAN (PLANNING)
client	scale at A1
Sir Maurice Hatter	1:50
T/A 1 Ely Estate	1:100
project no.	2151
scale at A3	drawn
1:100	ET
drawing no.	revision
A502	A
date	
JUNE 19	