
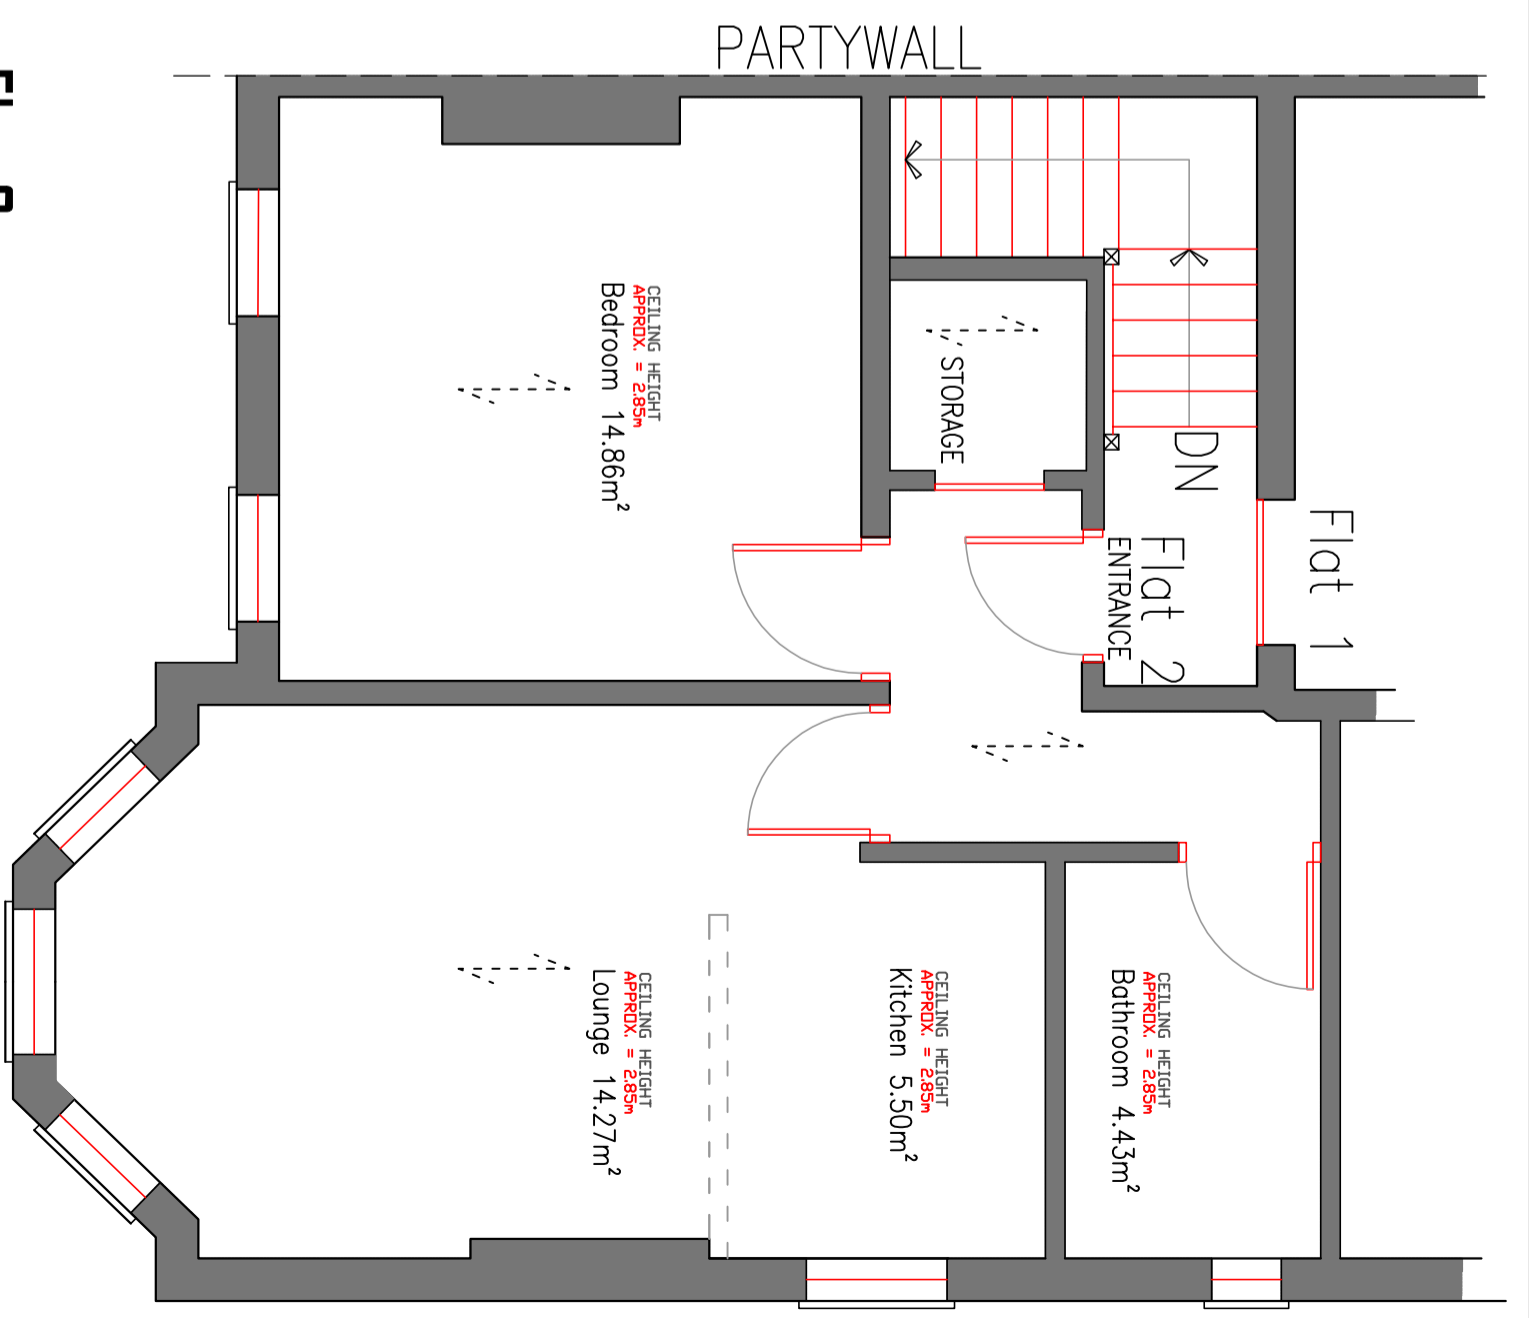


Flat 2
AS PROPOSED -
FIRST FLOOR PLAN
 Scale: 1:50

REV:	DATE:

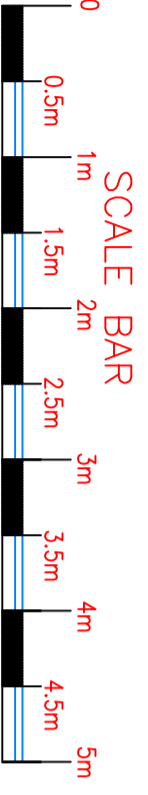

Flat 2
AS EXISTING -
FIRST FLOOR PLAN
 Scale: 1:50

NOTES:

ALL CRITICAL DIMENSIONS ARE TO BE SITE CHECKED. DO NOT SCALE FROM THIS DRAWING. THIS DRAWING IS DESIGN INTENT. ONLY THE MAIN CONTRACTOR IS TO ENSURE ALL STATUTORY REGULATIONS AND CDM ARE ADHERED TO.

LEGEND:

	EXISTING WALL
	PARTITION REMOVED
	NEW PARTITION
	2ND Floor direction.

SIMPLIFIED FLOOR PLAN

All Structural Elements to be agreed with local authority building control prior to commencement of works. Attention is also drawn to the provisions of the partywall Act 1996. Any discrepancies Engineer / Architect must be notified. Contractor must perform with full health and safety on site.



NIN design
 Architects & Structural Engineers
 www.nindesign.co.uk
 e-mail: nindesign@nindesign.co.uk
 TEL: 07972 771 573
 FAX: 07972 771 581

Project Name:	FLOOR PLAN
Project Address:	Flat 2, 60 Westbere Road,
Project Type:	Private Residence
Project Location:	NW2 3RU
Project Reference:	F2300NRP-20
Author:	AS
Checker:	MR AVA ABRAMOVA
Scale:	1:50
Date:	14-01-2021