


**AS EXISTING -
FRONT ELEVATION**
Scale: 1:50



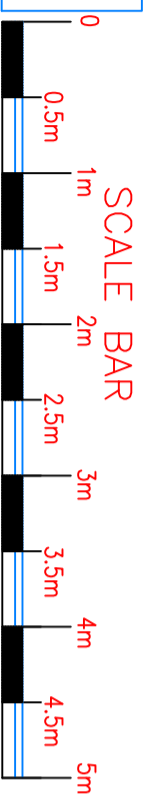

NOTES:

ALL CRITICAL DIMENSIONS ARE TO BE SITE CHECKED, DO NOT SCALE FROM THIS DRAWING. THIS DRAWING IS DESIGN INTENT. ONLY THE MAIN CONTRACTOR IS TO ENSURE ALL STATUTORY REGULATIONS AND CDM ARE ADHERED TO.

SIMPLIFIED FLOOR PLAN

All Structural Elements to be agreed with local authority building control prior to commencement of works. Attention is also drawn to the provisions of the partywall Act 1996. Any discrepancies Engineer / Architect must be notified. Contractor must perform with full health and safety on site.

			
ELEVATIONS		ELV01	
Project Address: Flat 2, 60 Westbere Road, Project Type: Private Residence Project Location: NW2 3RU Project Reference: F2300NRP-20	Drawn by: NIN Design - ITHRB Checked by: NIN Design Date: 14-01-2021	Project Address: Flat 2, 60 Westbere Road, Project Type: Private Residence Project Location: NW2 3RU Project Reference: F2300NRP-20	Drawn by: NIN Design - ITHRB Checked by: NIN Design Date: 14-01-2021

REV:	
Date:	