


AS EXISTING -
SIDE ELEVATION

Scale: 1:50

SCALE BAR

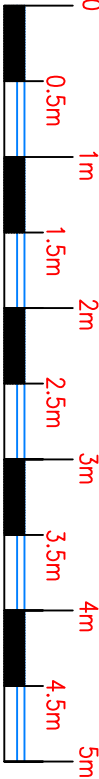

NOTES:

ALL CRITICAL DIMENSIONS ARE TO BE SITE CHECKED, DO NOT SCALE FROM THIS DRAWING. THIS DRAWING IS DESIGN INTENT. ONLY THE MAIN CONTRACTOR IS TO ENSURE ALL STATUTORY REGULATIONS AND CDM ARE ADHERED TO.

SIMPLIFIED FLOOR PLAN

PLAN

All Structural Elements to be agreed with local authority building control prior to commencement of works.

Attention is also drawn to the provisions of the partywall Act 1996.

Any discrepancies Engineer / Architect must be notified. Contractor must perform with full health and safety on site.



NIN design
Architectural & Structural Engineering
www.nindesign.co.uk
e-mail: nindesign@nindesign.co.uk
Tel: 08712 771 831
Fax: 08712 771 831

Project Address:	Flat 2, 60 Westbere Road,
Project Type:	Private Residence
Project Location:	NW2 3RU
Project Reference:	F2300NRP-20
Drawing Name:	ELEVATIONS
Drawn by:	NIN Design
Checked by:	MR AJA AFRAMAN
Scale:	1:50
Date:	14-01-2021
Drawn by:	ELV03
Checked by:	MR AJA AFRAMAN
Scale:	1:50
Date:	14-01-2021