


Gray's Inn Road

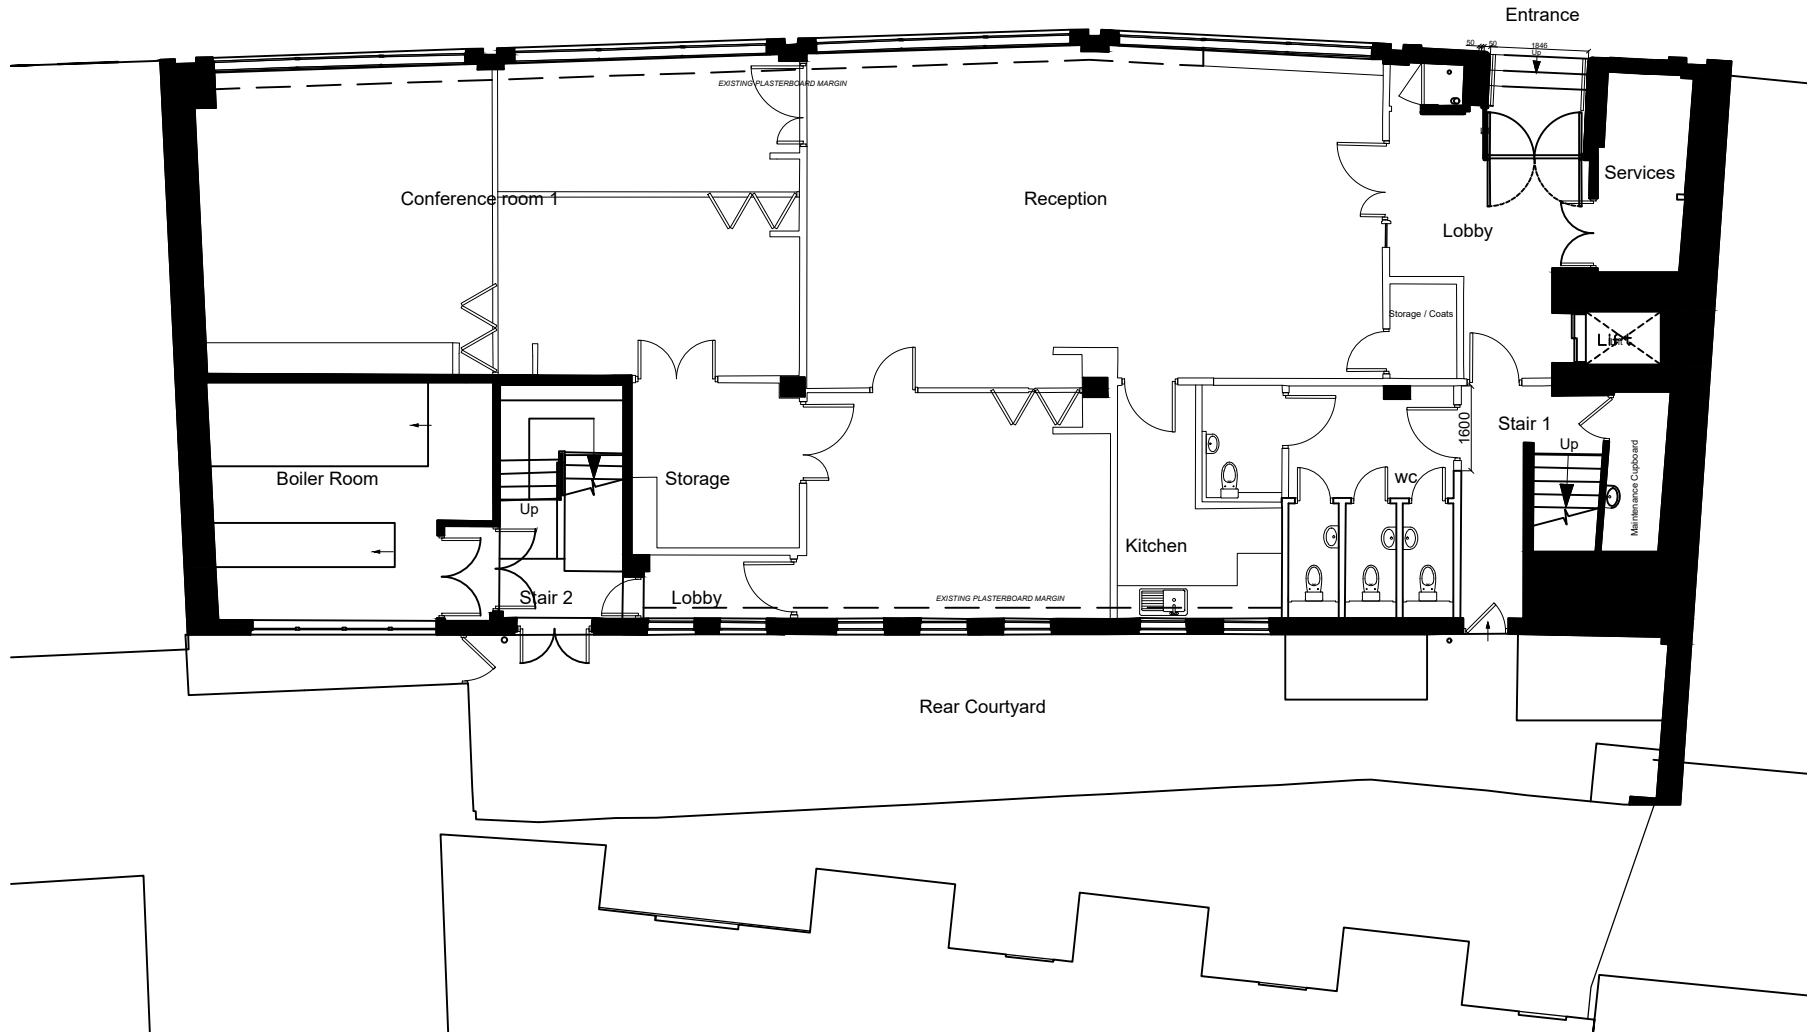

P03	REVISED FOR PLANNING	MFS	MP	10.01.20
P02	REVISED FOR PLANNING	MP	MP	20.12.19
P01	ISSUE FOR PLANNING	JVE	MB	06.08.19
ISSUE	DESCRIPTION	DRWN	CHKD	DATE

DRAWING STAGE

PLANNING APPLICATION

CLIENT

LBS PROPERTIES

SITE ADDRESS

107 GRAY'S INN ROAD, LONDON WC1X 8TZ

PROJECT DIRECTOR

PROJECT MANAGER

PROJECT DESIGNER

PROJECT SITE MANAGER

DRAWING TITLE

PROPOSED GROUND FLOOR PLAN

OKTRA NO.	SCALE	STATUS	REVISION
59898	1:50 @ A1		P03

DRAWING NO.

59898—OKT—V1—00—DR—A—0101


AUTHORISATION
 PRINT NAME _____ DATE / /
 SIGNED _____

© COPYRIGHT OKTRA LTD

THIS DRAWING REMAINS THE COPYRIGHT OF OKTRA LTD. TO BE USED SOLELY FOR THE PROJECT AND INFORMATION AS TITLED. THIS DRAWING MUST NOT BE COPIED WITHOUT PRIOR WRITTEN CONSENT. CONTRACTORS ARE RESPONSIBLE FOR ENSURING ALL WORKS COMPLY WITH ALL RELEVANT STATUTORY REQUIREMENTS AND BRITISH STANDARDS.

DO NOT SCALE FROM DRAWING. CONTRACTORS MUST CHECK ALL DIMENSIONS, LEVELS AND SERVICES PRIOR TO COMMENCEMENT OF ANY WORKS. OKTRA LTD MUST BE NOTIFIED OF ANY DISCREPANCIES.

SCALE 1:50

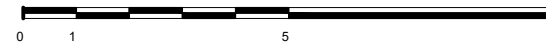

322 High Holborn
 London
 WC1V 7PB
 +44 (0)207 553 9500
 oktra.co.uk