
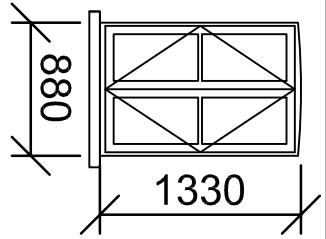
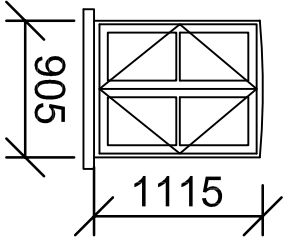
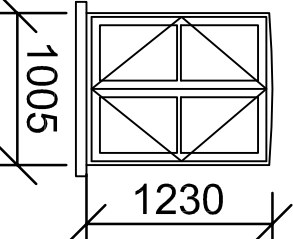
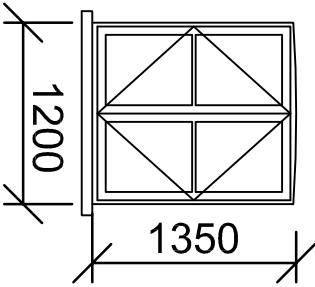
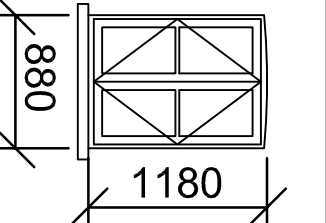
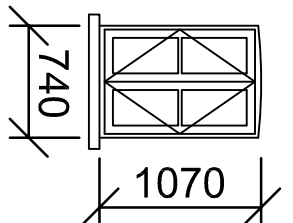
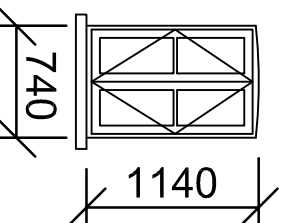
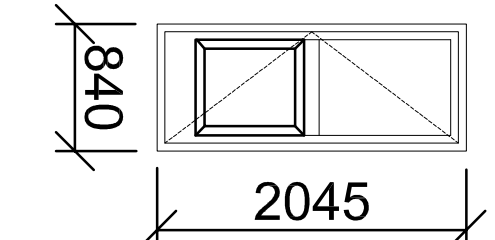


Window Schedule	
Window Code	Window
W/A	 1330 880
W/B	 1115 905
W/C	 1230 1005
W/D	 1350 1200
W/E	 1180 880
W/F	 1070 740
W/G	 1140 740

Door Schedule	
Door Code	Door
DA	 2045 840

Note: timber panel to bottom half of door

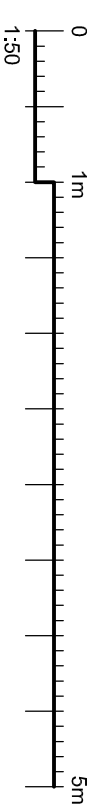

The contractor is responsible to ensure that no products are to be utilised that do not comply with relevant British and/or European Standards and/or Codes of Practice, CDMH Regulations, Construction Regulations, or which are known or suspected at the time of product selection to be in breach of any applicable laws, regulations, codes of practice, standards or specifications. In accordance with good building practices.

The contractor is responsible for checking dimensions, tolerances, levels and references. The contractor is responsible for ensuring that all dimensions are correct and that any discrepancy to be notified to Baily Garner LLP and rectified before proceeding with the works on site or shop drawings.

Where an item is covered by drawings to different scales, the larger scale drawing is to be worked to.

Do not scale drawings. Figured dimensions to be worked to in all cases.

This drawing and the copyrights and patents therein are the property of Baily Garner LLP and may not be used or reproduced without consent or attribution.

A3

CLIENT: London Borough of Camden	PROJECT: Camden Better Homes Retirfishment
ADDRESS: 1 West Cottages West End Lane, London NW5 1RJ	TITLE: Proposed Window and Door Schedule Planning
SCALE: 1:50	DATE: 20/12/20
NO. NO.: 30916	DRAWING NO.: P007
	REVISION: B