

Key Plan
NTS



NOTE: BRICKWORK
Contractor to allow for anti-graffiti coating to all areas of exposed brickwork liable to vandalism, including shared internal walls to the Ballymore Unit. Coating must be clear and will not affect the look of the brickwork.

NOTE: WINDOWS
Contractor to allow for anti-scratch and anti glare film to all footbridge windows. Film coating must not be opaque.

NOTE:
Drawing to be read in conjunction with bpr document: LSWH-EN31-EAR-REP-BCK-00060 External Access and Maintenance Strategy

NOTE:
Drawing to be read in conjunction with GA floor plans:
LSWH-EN31-EAR-DGA-BCK-00062 - PLATFORM
LSWH-EN31-EAR-DGA-BCK-00063 - CONCOURSE
LSWH-EN31-EAR-DGA-BCK-00073 - H/L WINDOWS
LSWH-EN31-EAR-DGA-BCK-00064 - ROOF

NOTE: SECONDARY SUPPORT
All secondary support fixings for SIP panels and cladding to specialist manufacturers details

15029-01 Hazard Notes		
Please be aware of the following Hazards have been identified in relation to the works shown on this drawing		
ID	Hazard	Action
Note: Hazards as shown on LSWH-EN31-EAR-DGA-BCK-00062 GA PLATFORM PLAN; LSWH-EN31-EAR-DGA-BCK-00063 GA CONCOURSE PLAN and LSWH-EN31-EAR-DGA-BCK-00064 GA ROOF PLAN		
1	Glazing	Contractor to consider safe methods for installation and provide method statement
2	Erection of steel structure, walls paneling, canopy and other large fabric or structural items	Contractor to provide method statements for each element of work and ensure appropriate hoarding is in place
3	Internal constructions and decorations (dust, fumes etc)	Ensure adequate precautions are taken and spaces are adequately ventilated
4	Installation of services and electrification	Contractor to provide method statement for installation of services and ensure the relevant personnel are properly trained
5	Cleaning of windows	Contractor to include within O&M's requirement for all windows by OLE to be cleaned from the inside to prevent persons leaning outside of the structure within the vicinity of the OLE

GA Elevation 02 (North Elevation)


20-50-30/170
Single ply membrane roof covering

45-25-99/310C
Kawneer (AA100 with AA543) High level glazing to concourse

25-05-75/110
Structural glazing above ticket gates. Structural glass fins required to support glazing (base loaded and restrained at head).

Adjacent Ballymore development shown indicative only. Exact relationship TBC on site by contractor and pending further accurate AS BUILT information. Interface details between concourse roof and retail annex to be approved by TFL

90-05-35/310
Bailey Total Building aluminium combined fascia, soffit and gutter system

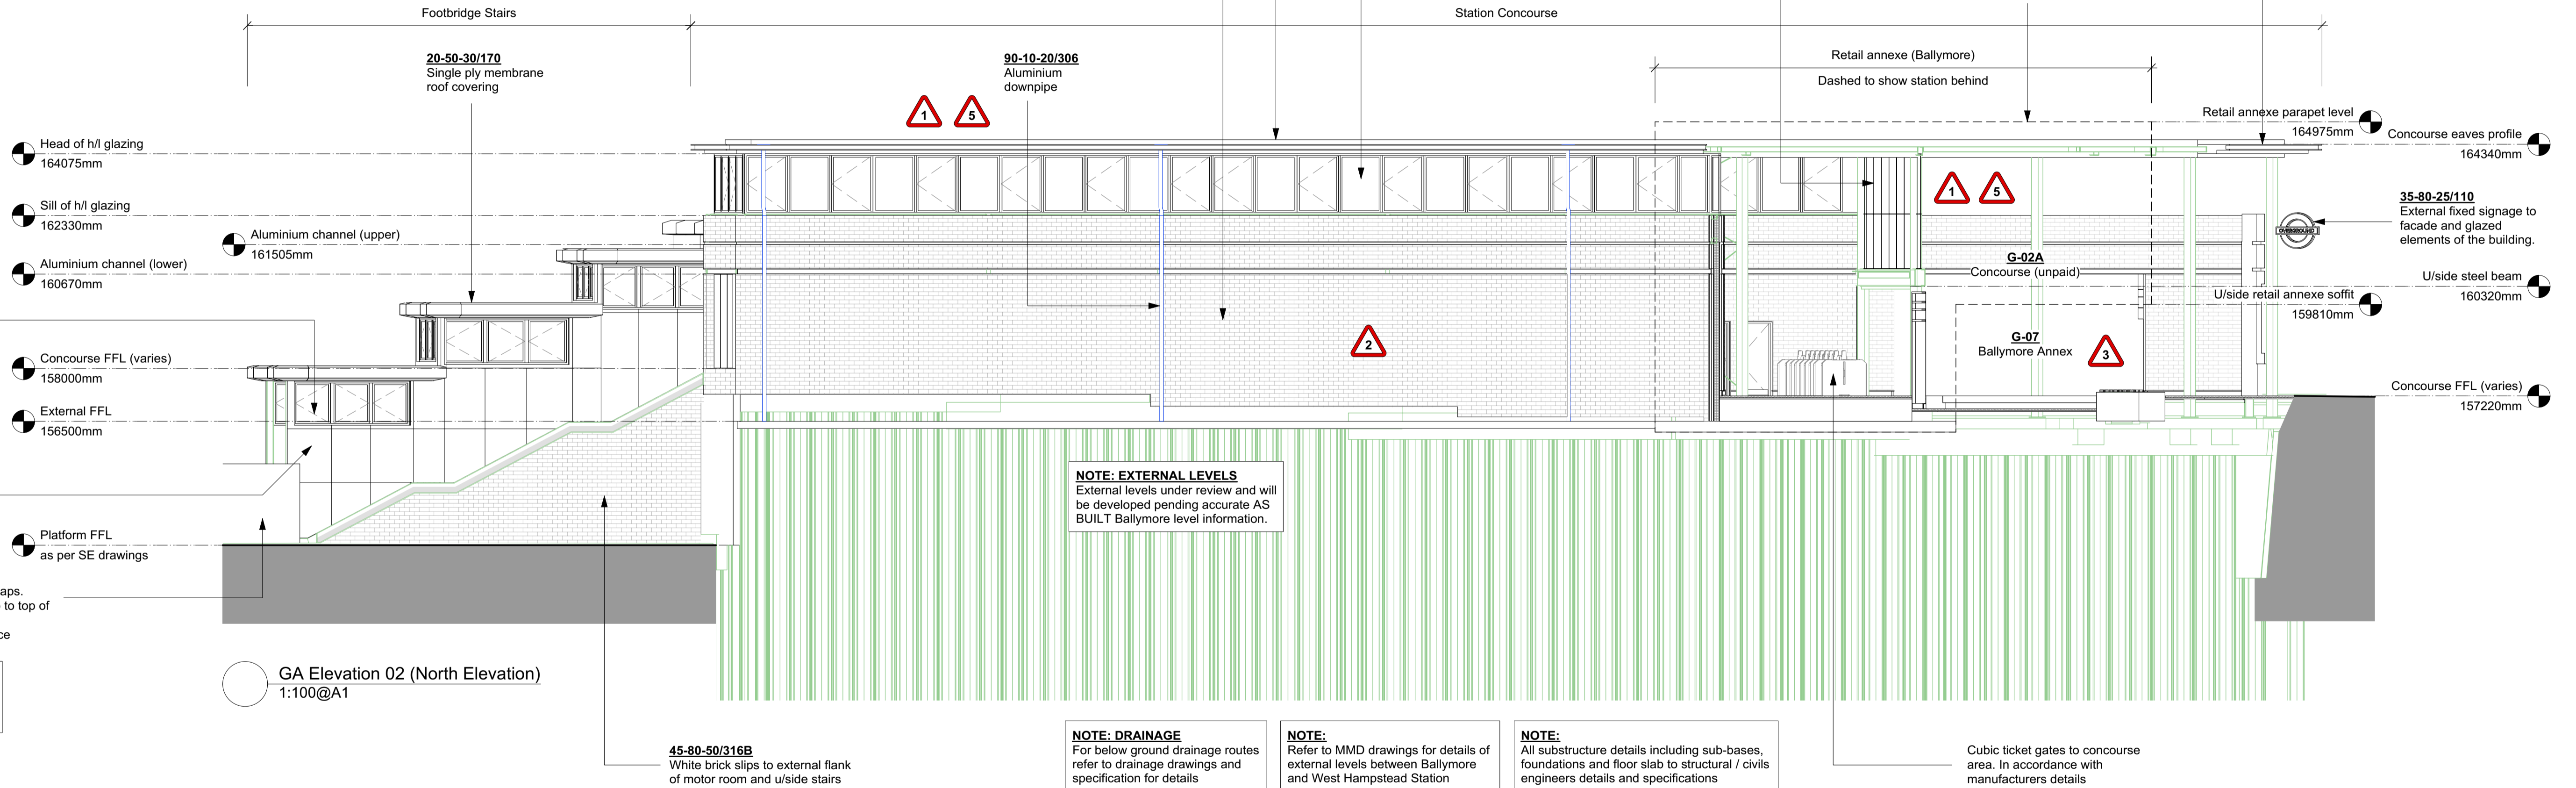

45-25-99/310A
Kawneer AA543 aluminium window units

45-65-52/320A
EITHERINGTON GROUP Perforated aluminium sheet cladding

25-80-35/510
GRC concrete cladding to close gaps. Fixed to sheet pile wall. Height up to top of pile cap (to be confirmed on site) Removable panels for maintenance

NOTE: PLATFORM LEVELS
Typical levels shown. Refer to Engineers drawings for finished platform levels / surfacing

GA Elevation 02 (North Elevation)
1:100@A1

NOTE: EXTERNAL LEVELS
External levels under review and will be developed pending accurate AS BUILT Ballymore level information.

NOTE: DRAINAGE
For below ground drainage routes refer to drainage drawings and specification for details

NOTE:
Refer to MMD drawings for details of external levels between Ballymore and West Hampstead Station

NOTE:
All substructure details including sub-bases, foundations and floor slab to structural / civils engineers details and specifications

Cubic ticket gates to concourse area. In accordance with manufacturers details

- NOTES - LEGEND:**
- - - Dashed line to indicate BPR setting out gridlines
 - - - Dashed line to indicate area shown in greater detail elsewhere
 - Solid green line to indicate extent of structural model. Details in accordance with Mott MacDonald drawings.

2.0 GENERAL ARRANGEMENT PACKAGE

APPROVED FOR CONSTRUCTION
Signed _____ Date _____
Contractor's Engineering Manager

COORDINATES TO LONDON SURVEY GRID. PROJECT LEVEL DATUM IS 100 METRES ABOVE NEWLYN DATUM.		© CROWN COPYRIGHT AND DATABASE RIGHTS - 2012 ORDNANCE SURVEY - 100035971		DO NOT SCALE DISTORTION CAN OCCUR		<table border="1"> <tr> <th colspan="2">TL - CAD COMPLIANCE CHECK</th> </tr> <tr> <td>NAME</td> <td>DATE</td> </tr> <tr> <td>ISSUED BY</td> <td>SS</td> </tr> <tr> <td>CHK BY</td> <td>SS</td> </tr> <tr> <td>APP BY</td> <td>SS</td> </tr> </table>		TL - CAD COMPLIANCE CHECK		NAME	DATE	ISSUED BY	SS	CHK BY	SS	APP BY	SS	PROJECT LONDON OVERGROUND LOSTAT West Hampstead Station Redevelopment		SUITABILITY A																				
TL - CAD COMPLIANCE CHECK	
NAME	DATE																																							
ISSUED BY	SS																																							
CHK BY	SS																																							
APP BY	SS																																							
<table border="1"> <tr> <th>REV</th> <th>DATE</th> <th>DESCRIPTION</th> </tr> <tr> <td>C01</td> <td>24/3/17</td> <td>Issued for construction</td> </tr> <tr> <td>B04</td> <td>21/12/16</td> <td>Drawing annotations updated/ co-ordinated with spec</td> </tr> </table>		REV	DATE	DESCRIPTION	C01	24/3/17	Issued for construction	B04	21/12/16	Drawing annotations updated/ co-ordinated with spec	<table border="1"> <tr> <th>REV</th> <th>DATE</th> <th>CHK</th> <th>APP</th> <th>AUTH</th> </tr> <tr> <td> </td> <td> </td> <td> </td> <td> </td> <td> </td> </tr> </table>		REV	DATE	CHK	APP	AUTH								<table border="1"> <tr> <td>TITLE</td> <td>GA ELEV 02 (NORTH ELEVATION) ELR: BOK 2 MILEAGE: 2m 75ch</td> </tr> <tr> <td>SHEET</td> <td>1 of 1</td> </tr> <tr> <td>DRAWING SHEET SIZE</td> <td>A1</td> </tr> <tr> <td>SCALE</td> <td>1:100@A1</td> </tr> <tr> <td>DRAWING NUMBER</td> <td>LSWH-EN31-EAR-DEL-BCK-00071</td> </tr> </table>		TITLE	GA ELEV 02 (NORTH ELEVATION) ELR: BOK 2 MILEAGE: 2m 75ch	SHEET	1 of 1	DRAWING SHEET SIZE	A1	SCALE	1:100@A1	DRAWING NUMBER	LSWH-EN31-EAR-DEL-BCK-00071	<table border="1"> <tr> <td>REVISION</td> <td>C01</td> </tr> </table>		REVISION	C01
REV	DATE	DESCRIPTION																																						
C01	24/3/17	Issued for construction																																						
B04	21/12/16	Drawing annotations updated/ co-ordinated with spec																																						
REV	DATE	CHK	APP	AUTH																																				
TITLE	GA ELEV 02 (NORTH ELEVATION) ELR: BOK 2 MILEAGE: 2m 75ch																																							
SHEET	1 of 1																																							
DRAWING SHEET SIZE	A1																																							
SCALE	1:100@A1																																							
DRAWING NUMBER	LSWH-EN31-EAR-DEL-BCK-00071																																							
REVISION	C01																																							