
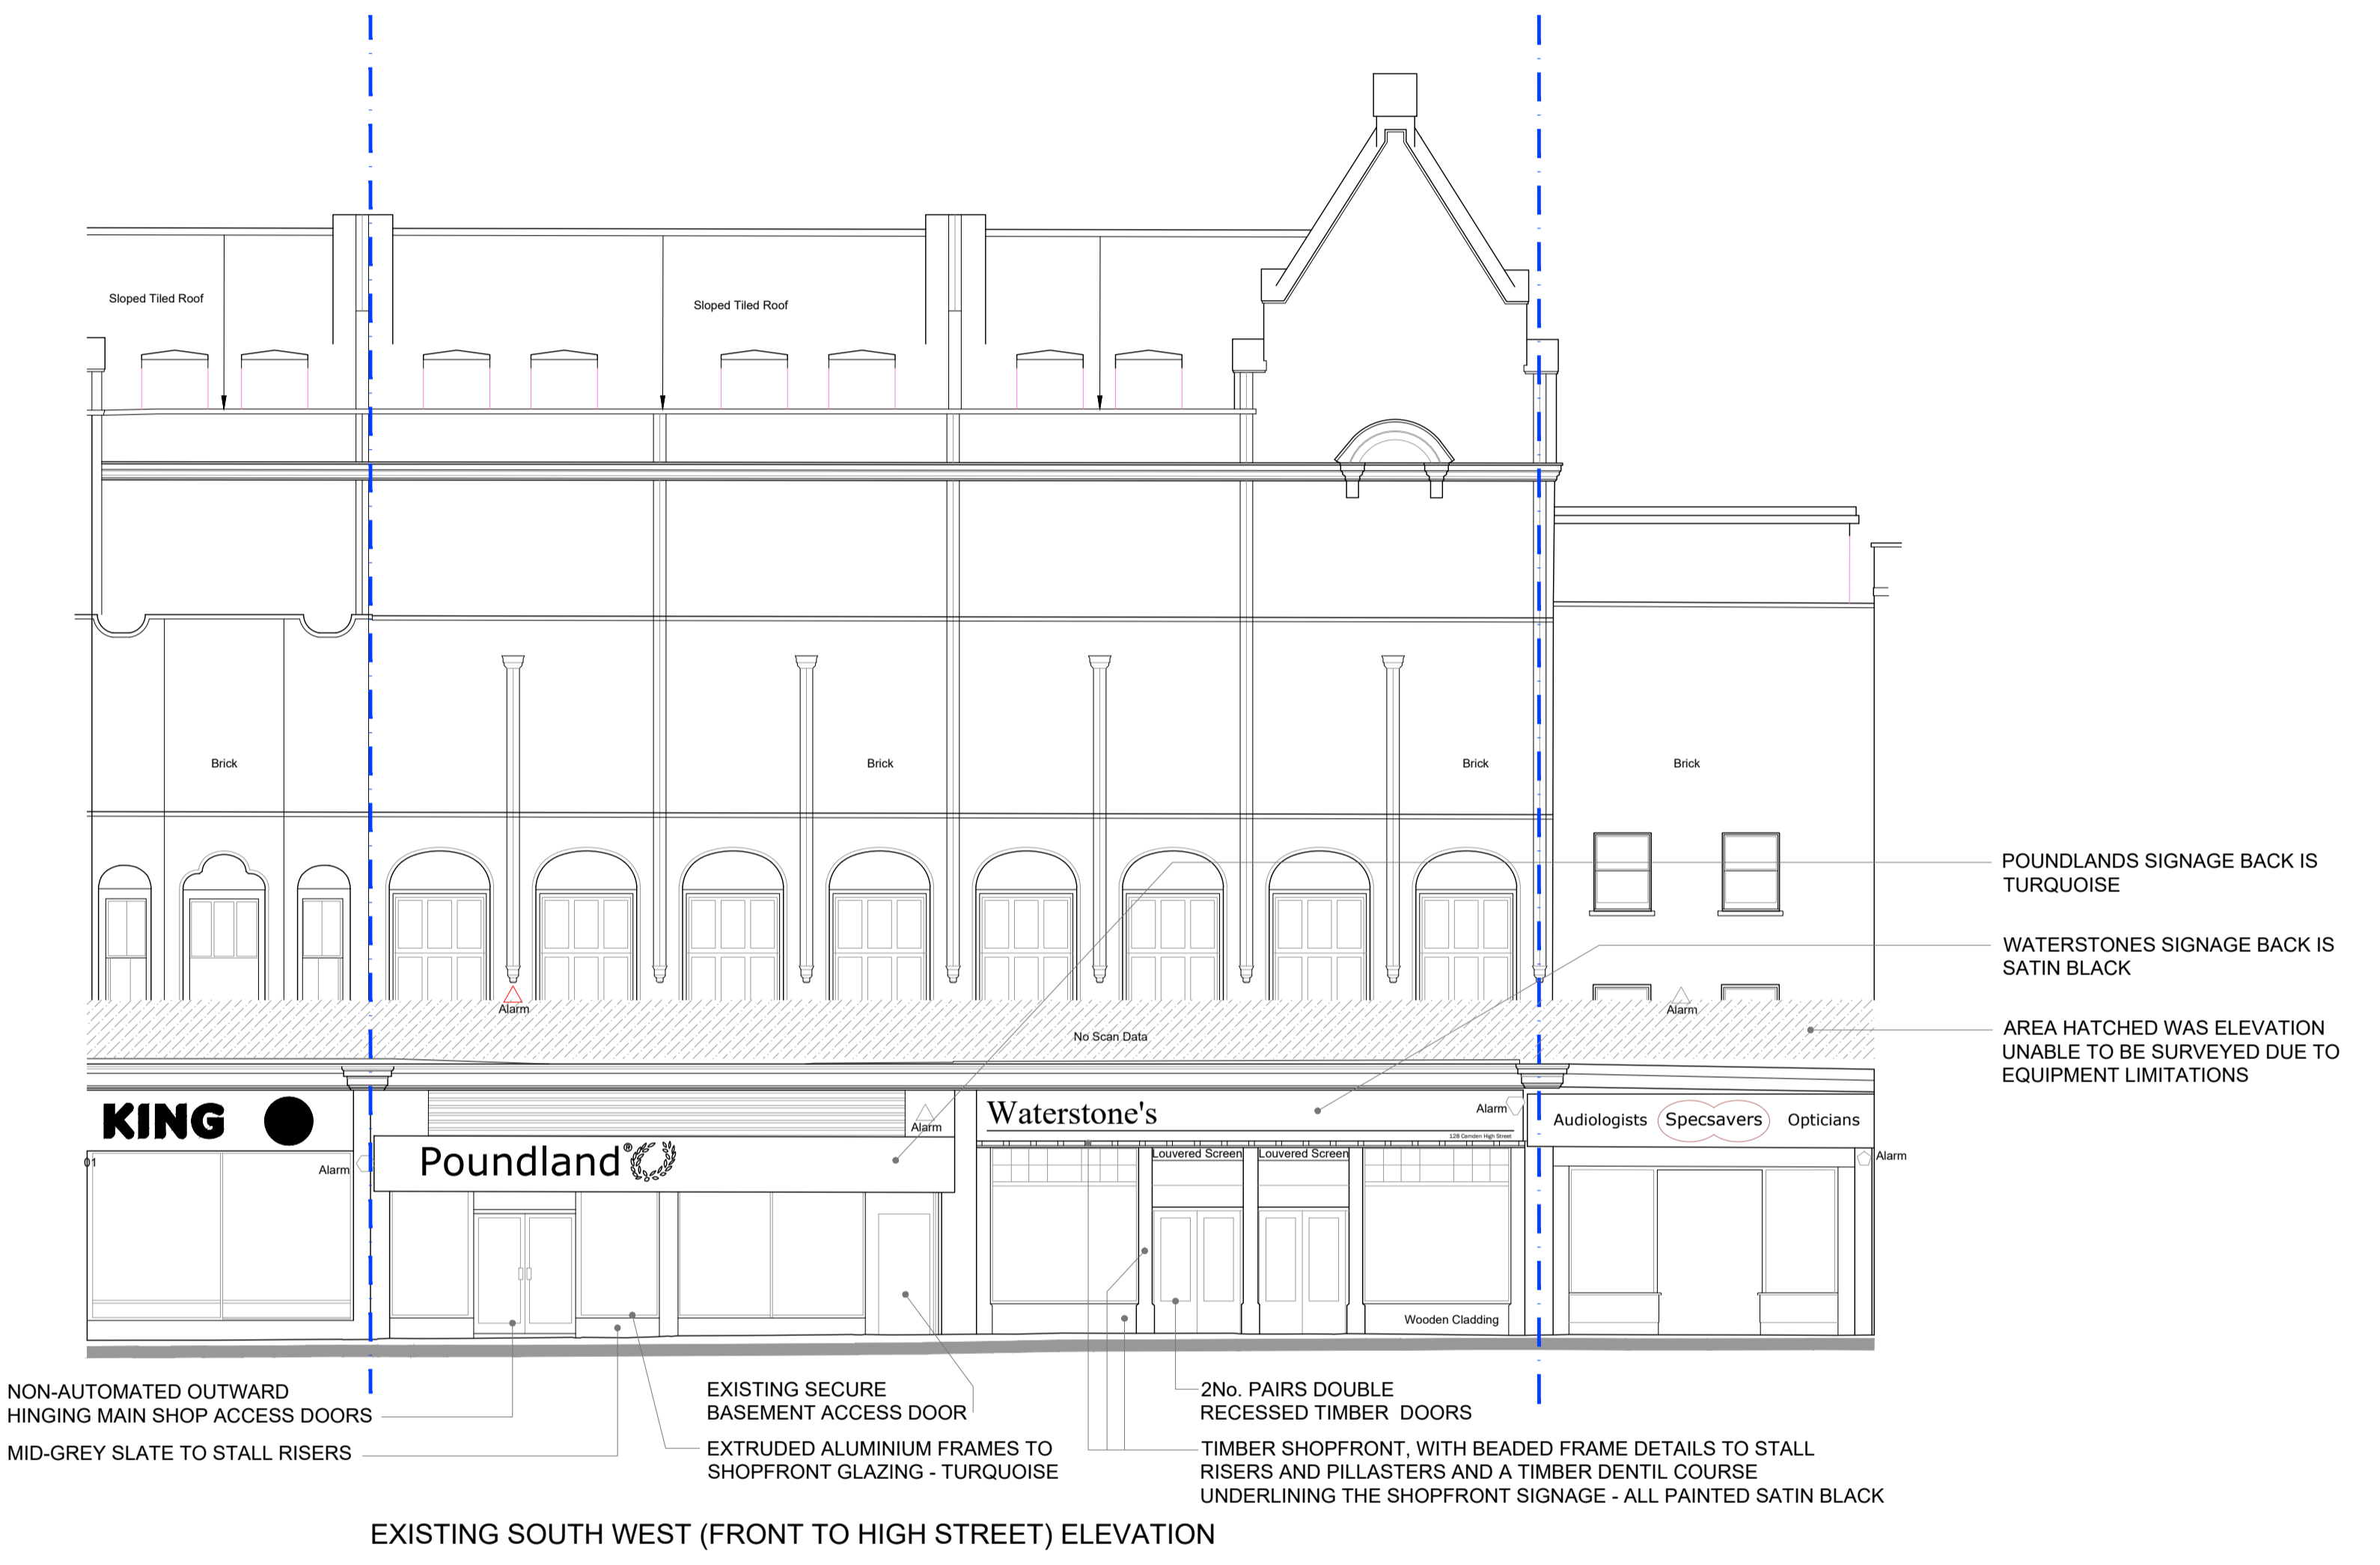
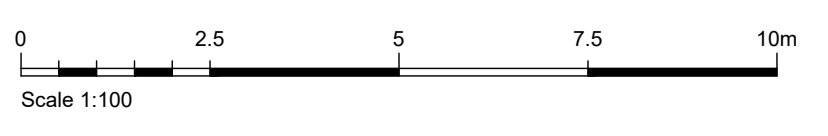


126 CAMDEN HIGH STREET - POUNDLAND

128 CAMDEN HIGH STREET - WATERSTONE'S

EXISTING GROUND FLOOR PLAN

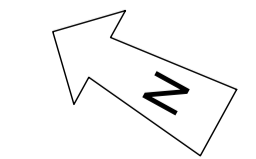

EXISTING SOUTH WEST (FRONT TO HIGH STREET) ELEVATION

REV	DESCRIPTION	DATE	INITIAL
STAGE:			

PLANNING

CS2 126 Colmore Row, Birmingham, B3 3AP
 T 0121 236 2222
 E csharp@CS2.co.uk

PROJECT:

126-138 HIGH STREET, CAMDEN, LONDON.

TITLE:

EXISTING PLAN AND ELEVATION

DRAWN: CS	CHECKED: LS	DATE: 04/02/2020
SCALE: 1:100 @ A1	DRAWING NO. 6051357/E05	REV: