




01 EXISTING FIRST FLOOR PLAN
SCALE 1:100 @ A3

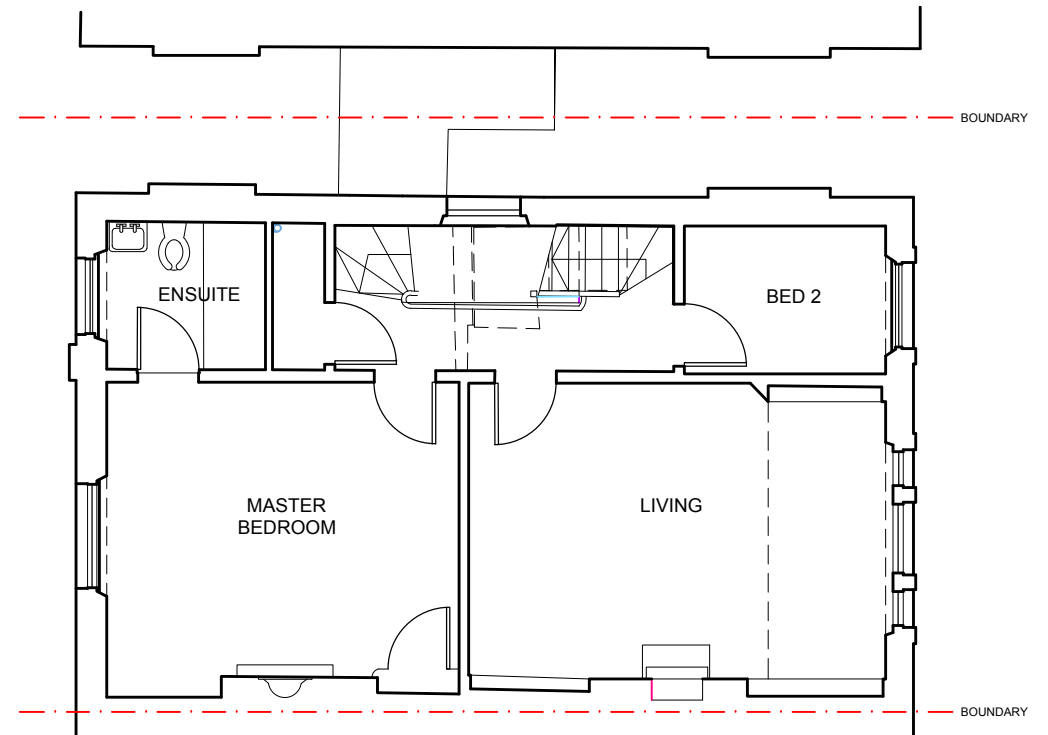

02 EXISTING SECOND FLOOR PLAN
SCALE 1:100 @ A3

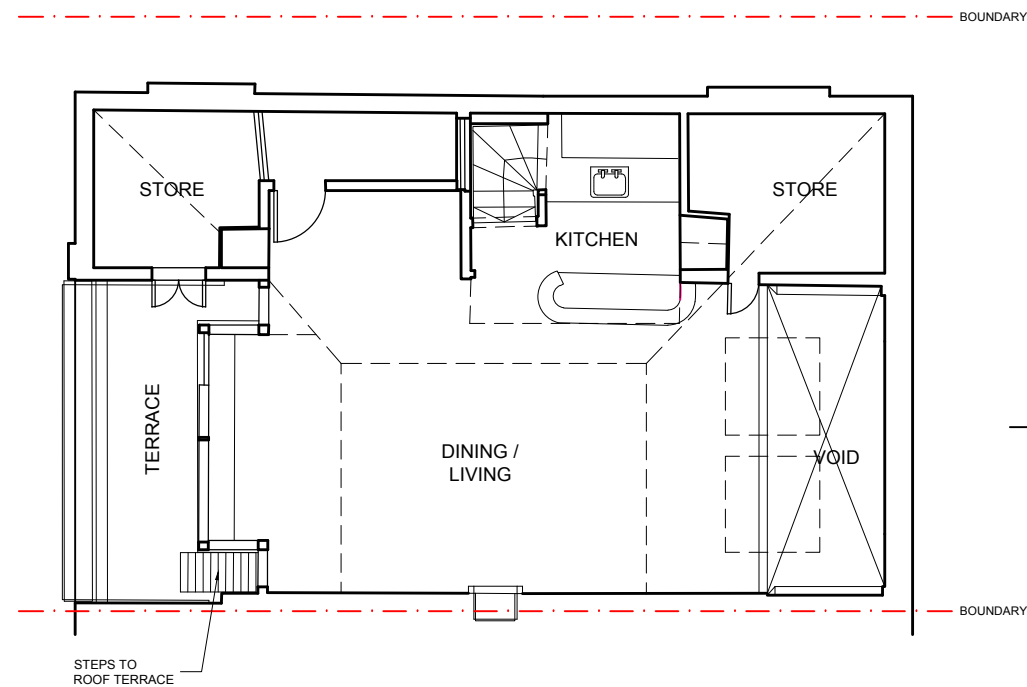

03 EXISTING THIRD FLOOR PLAN
SCALE 1:100 @ A3

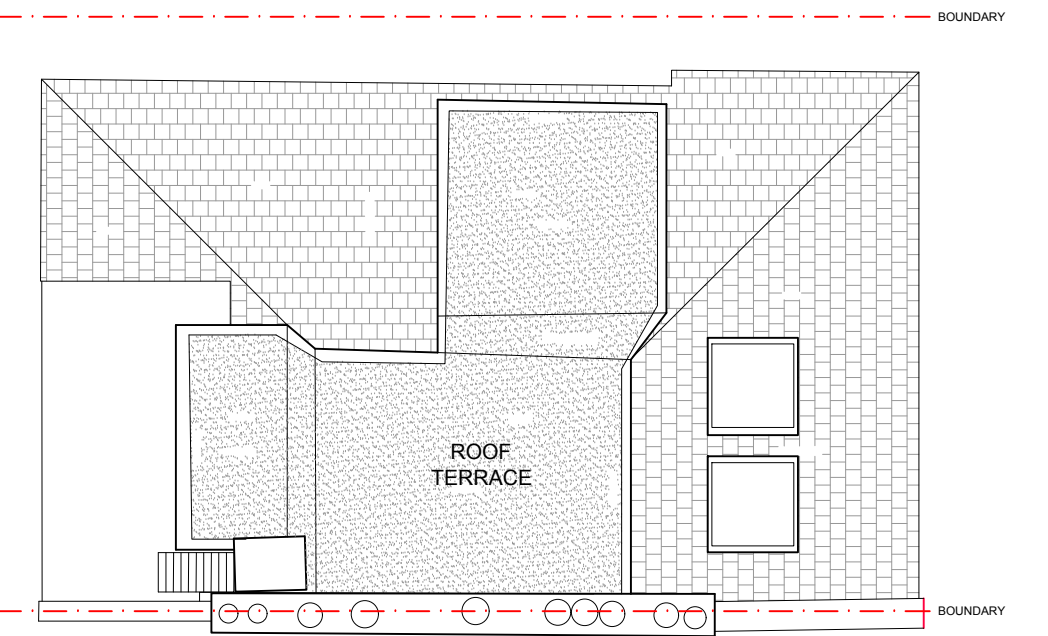

04 EXISTING ROOF PLAN
SCALE 1:100 @ A3


fieldwork

The author of this drawing takes no responsibility for any dimensions obtained by measuring or scaling from this drawing and no reliance may be placed on such dimensions. If no dimension is given it is the responsibility of the recipient to ascertain the dimension specifically from the author or by site measurement.

The sizing of all structural and service elements must always be checked against the relevant engineer's drawings. No reliance should be placed upon sizing information shown on this drawing.

All areas are approximate and measured off preliminary drawings. They relate to the likely area of the building at the current state of the design and using the stated option either in accordance to client standards or the RICS Code of Measuring Practice, 6th Edition, RICS/SIVA. Any decisions to be made on the basis of these predictions, whether as to project viability, pre-letting, lease agreements or the like should include due allowances for the increases and decreases inherent in the design development and building process.

Report all drawing errors, omissions and discrepancies to the architect.

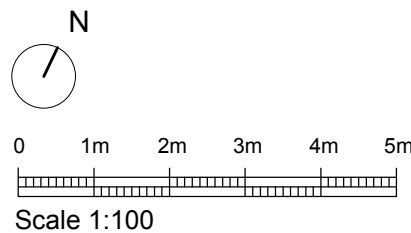

PLANNING

REV	DATE	NOTES
00	06.02.20	PLANNING ISSUE

INT	PROJECT TITLE	INT
TG	24 HIGHGATE WEST HILL	TG
	DRAWING TITLE	DRAWN
	EXISTING FLOOR PLANS	TG
	DRAWING NO.	CHECKED
	PL_010	TG
		SCALE
		1:100 @ A3/ 1:50 @ A1
		REVISION
		00