


Haverstock Hill - Planning

70 Haverstock Hill, London, NW3 2BE

November 2019

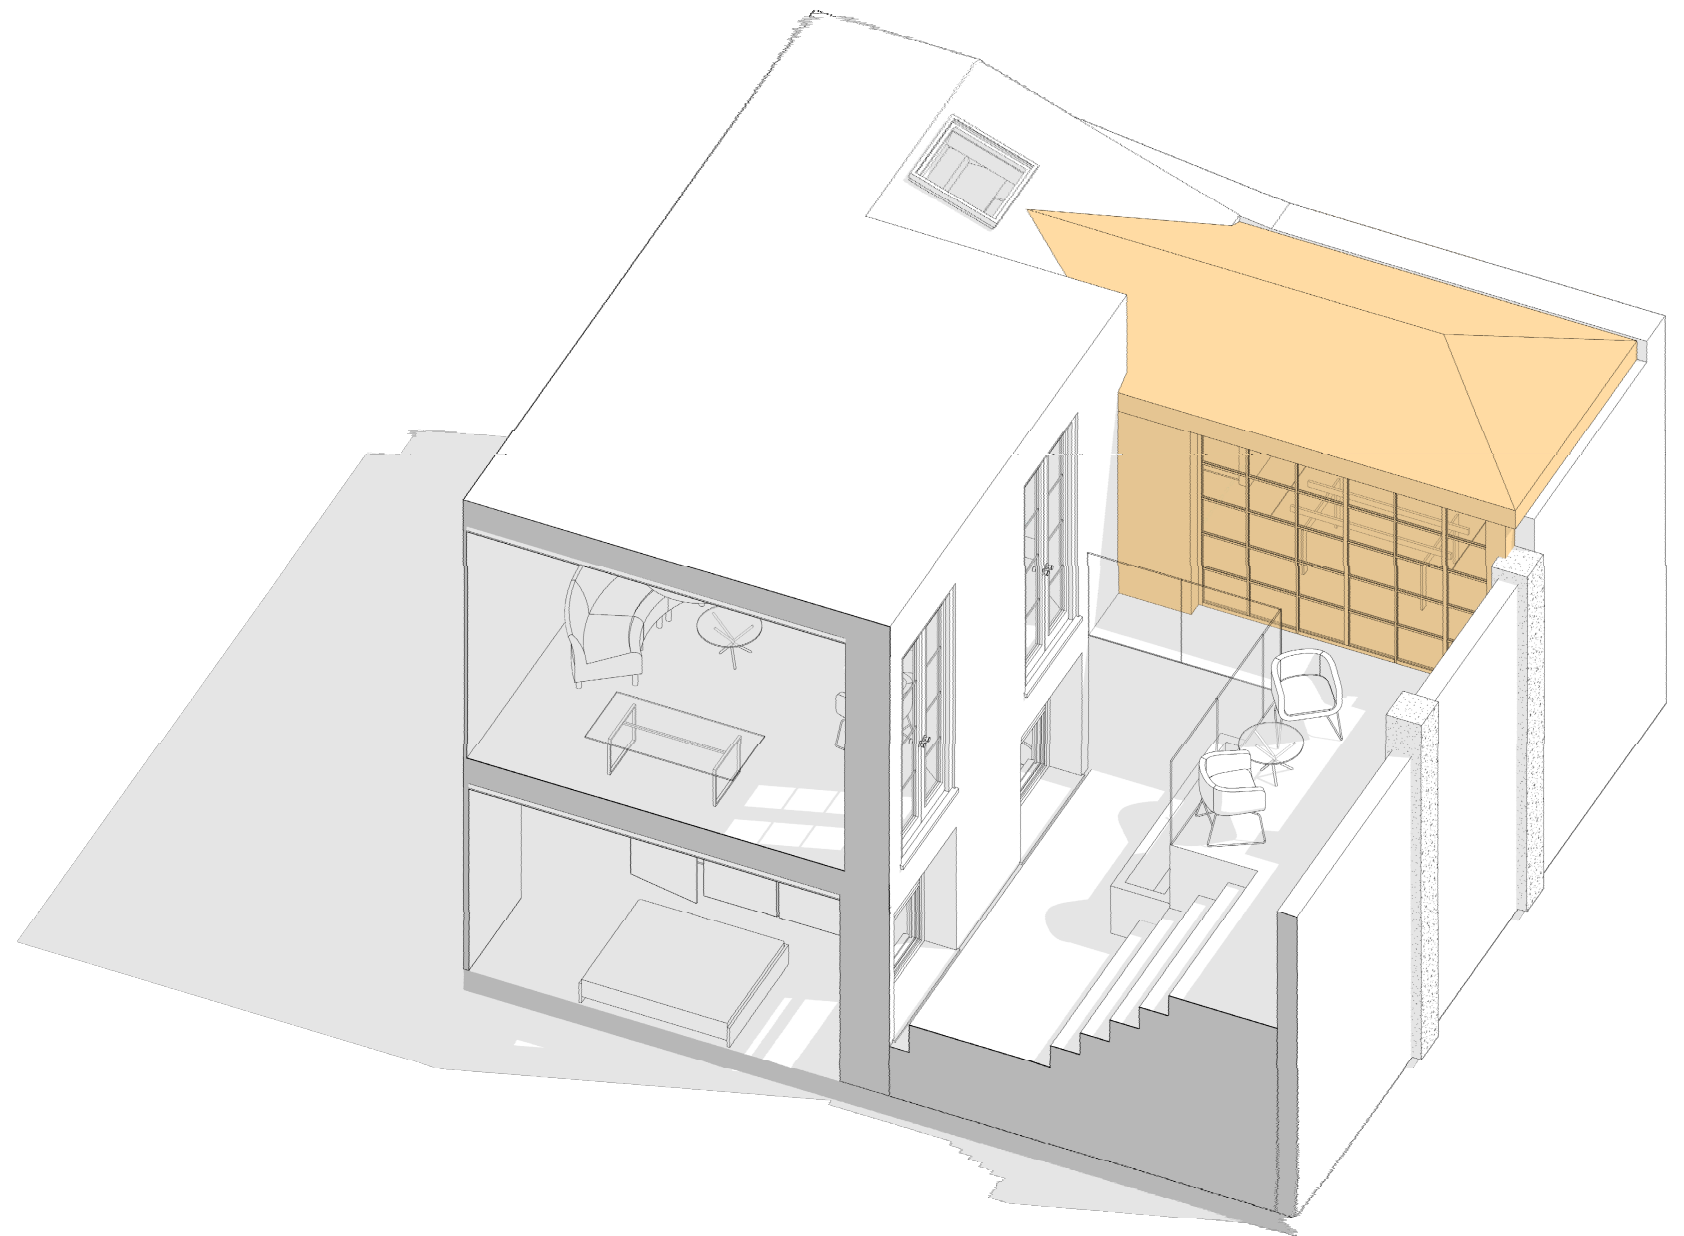

DO NOT SCALE THIS DRAWING
 THE CONTRACTOR IS TO CHECK AND VERIFY ALL BUILDING AND SITE DIMENSIONS BEFORE ANY WORKS START AND SHOULD ANY DISCREPANCIES BE DISCOVERED PLEASE INFORM THE ARCHITECT IMMEDIATELY.
 THIS DRAWING IS TO READ IN CONJUNCTION WITH RELEVANT STRUCTURAL ENGINEERS, M&E ENGINEERS AND SPECIALIST CONSULTANTS DRAWINGS.
 OMNIDE 2019
 NOT FOR CONSTRUCTION

CLIENT
 Owner

NOTES:


NOTES:

NOTES:

REV. DATE DESCRIPTION

OMNIDE
 ARCHITECTURE PLANNING INTERIOR DESIGN
 96 BELSIZE LANE
 LONDON NW3 5BE, UK
 TEL +44 (0) 20 3475 9456
 WWW.OMNIDE.COM

STAGE: Planning
 RVT BIRTHDATE: 18/11/2019 17:06:56
 SCALE:
 TITLE: Cover
 BUILDING: 70 Haverstock Hill, London, NW3 2BE
 SHEET NO.: A000 REV.:

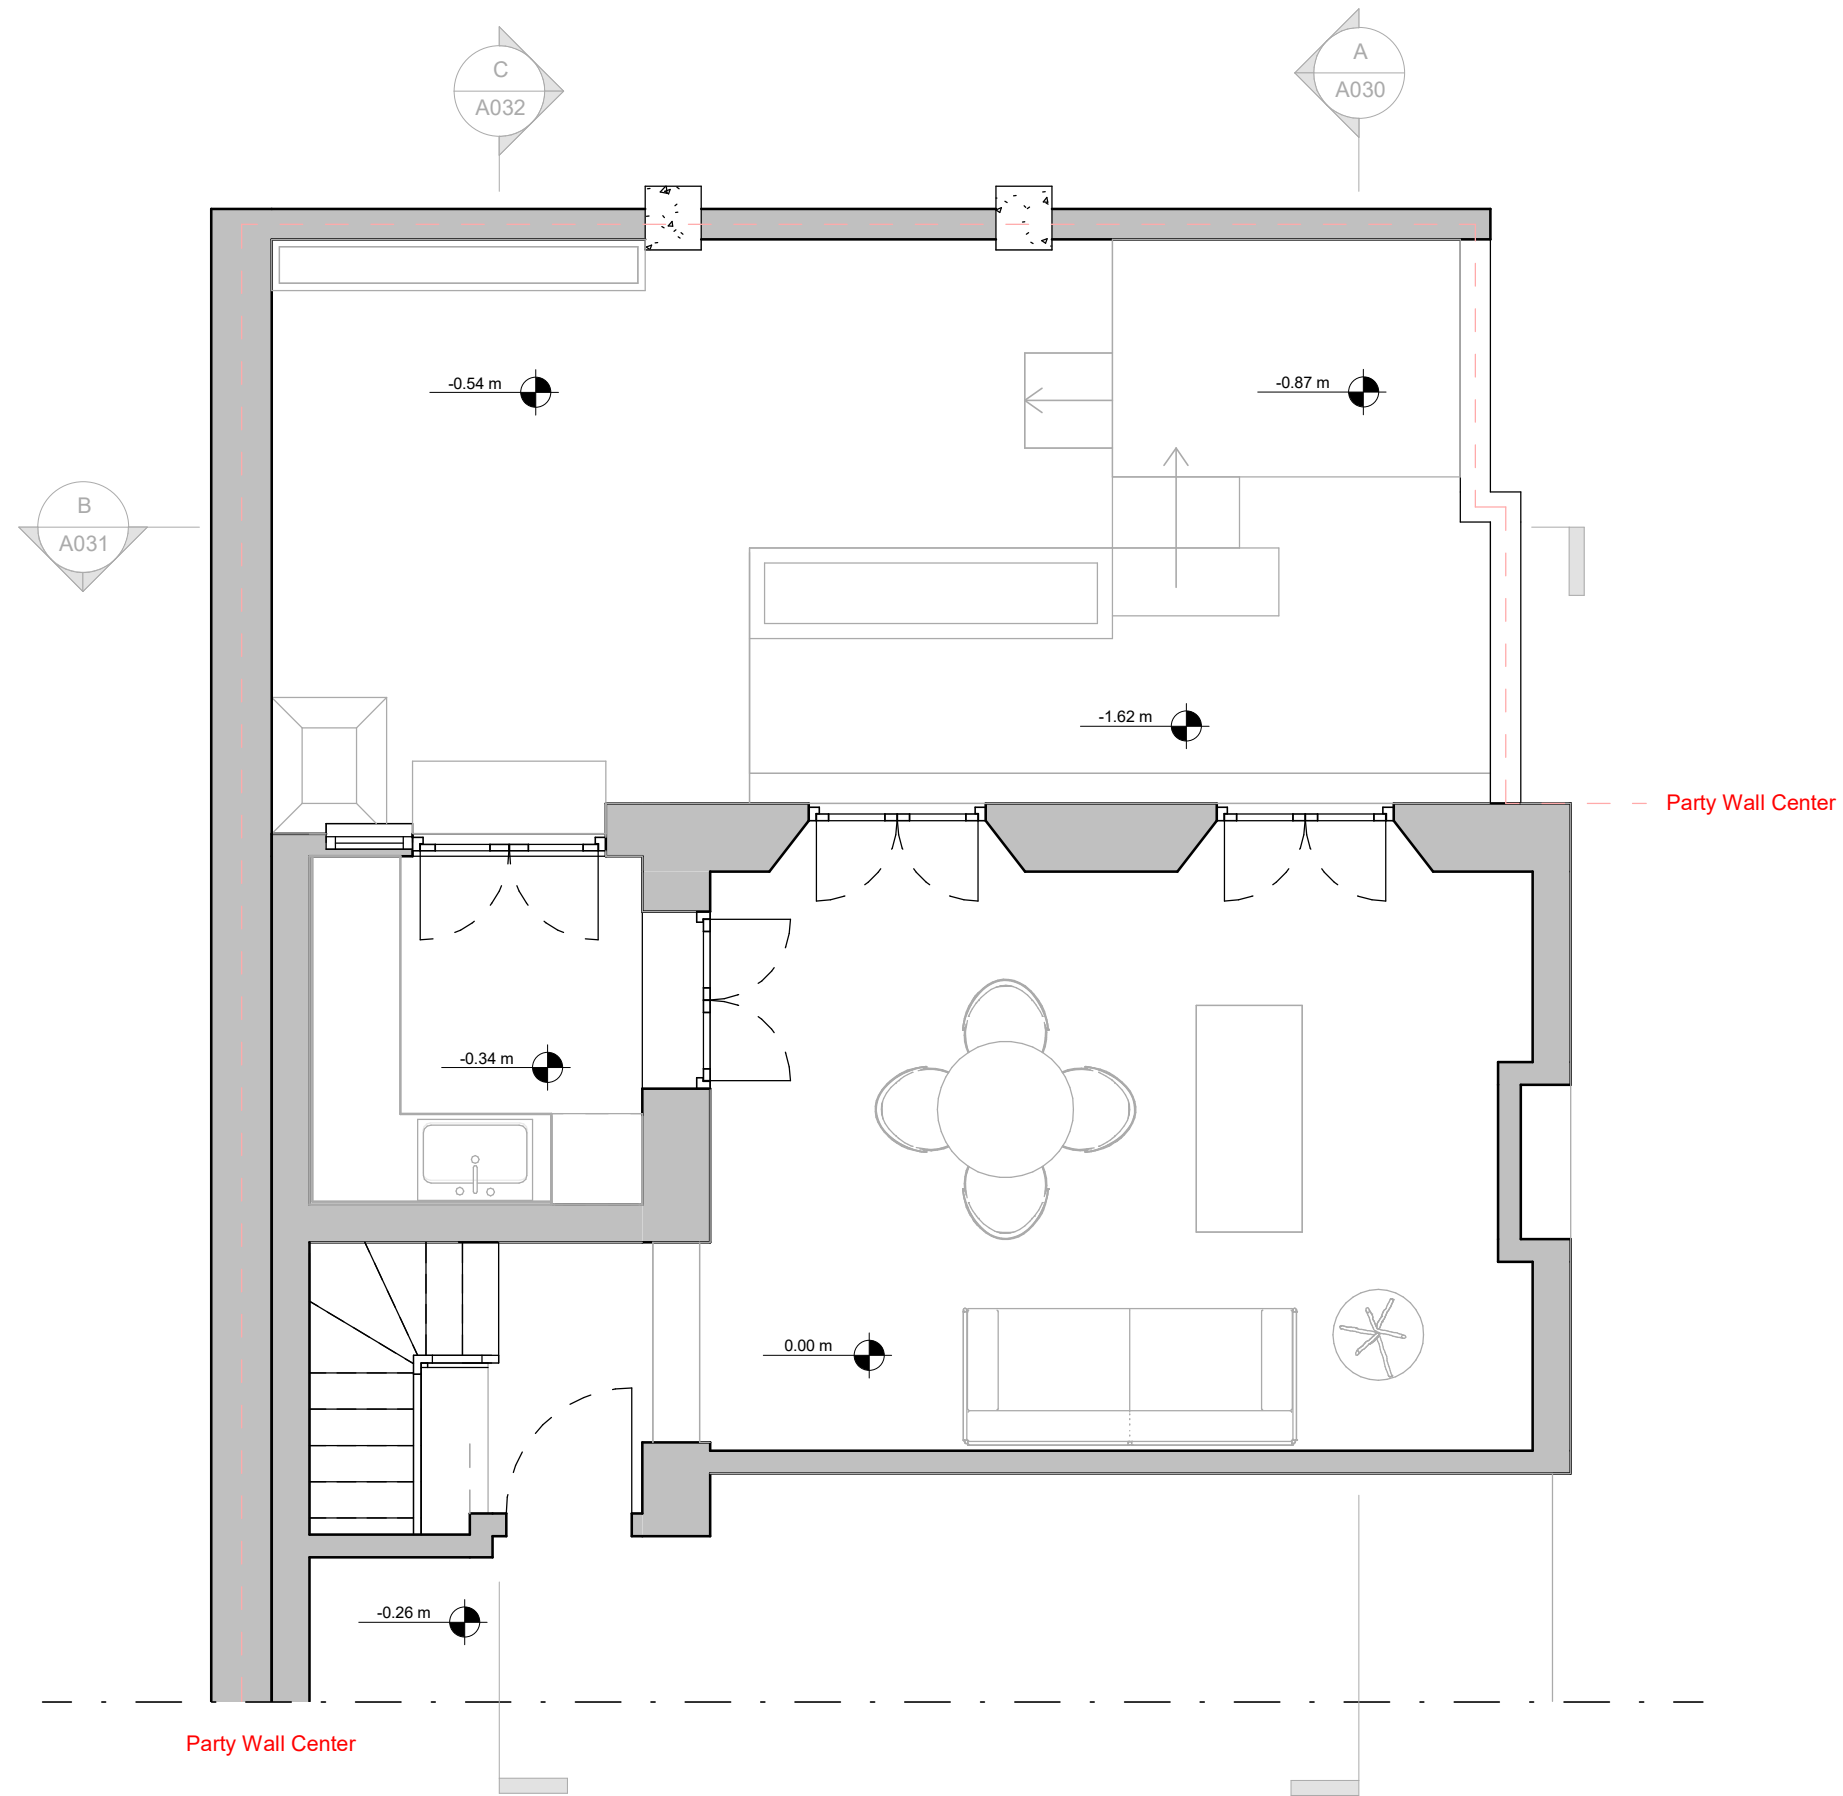


DO NOT SCALE THIS DRAWING
 THE CONTRACTOR IS TO CHECK AND VERIFY ALL BUILDING AND SITE DIMENSIONS BEFORE ANY WORKS START AND SHOULD ANY DISCREPANCIES BE DISCOVERED PLEASE INFORM THE ARCHITECT IMMEDIATELY.
 THIS DRAWING IS TO READ IN CONJUNCTION WITH RELEVANT STRUCTURAL ENGINEERS, MSE ENGINEERS AND SPECIALIST CONSULTANTS DRAWINGS.
 OMNIDE 2019
 NOT FOR CONSTRUCTION

CLIENT
 Owner

NOTES:

NOTES:

NOTES:

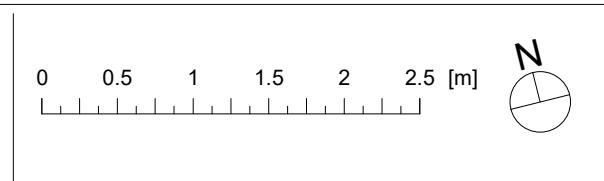


REV.	DATE	DESCRIPTION

OMNIDE
 ARCHITECTURE PLANNING INTERIOR DESIGN

96 BELSIZE LANE
 LONDON NW3 5BE, UK
 TEL +44 (0) 20 3475 9456
 WWW.OMNIDE.COM

STAGE: Planning
 RVT BIRTHDATE: 18/11/2019 17:07:21
 SCALE: 1:50 @A1 1:100 @A3
 TITLE: Existing Ground floor
 BUILDING: 70 Haverstock Hill, London, NW3 2BE
 SHEET NO.: A020 REV.: 00

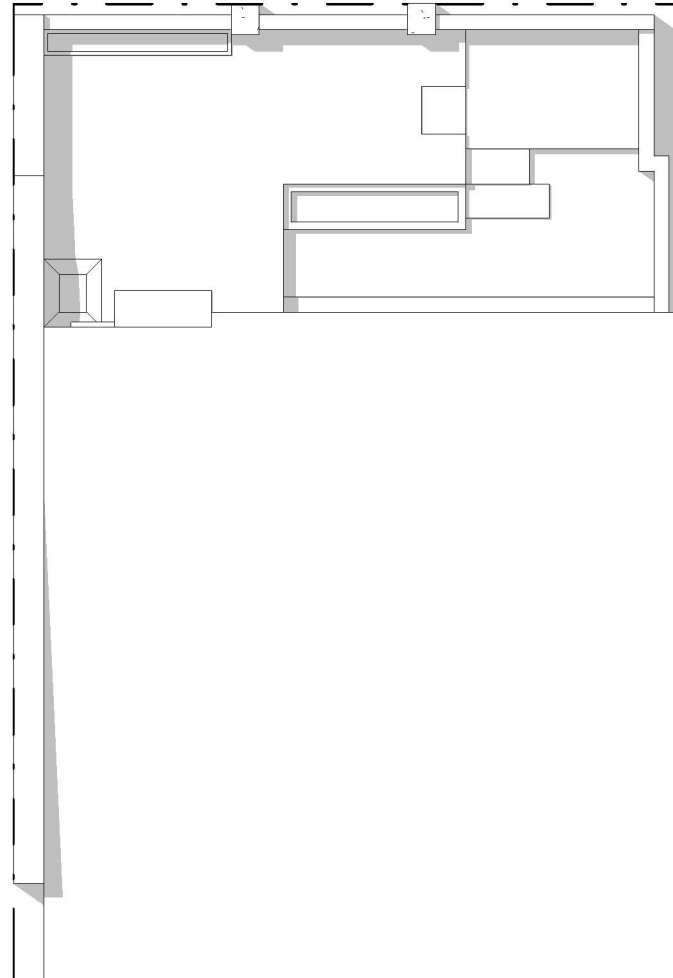


DO NOT SCALE THIS DRAWING
 THE CONTRACTOR IS TO CHECK AND VERIFY ALL BUILDING AND SITE DIMENSIONS BEFORE ANY WORKS START AND SHOULD ANY DISCREPANCIES BE DISCOVERED PLEASE INFORM THE ARCHITECT IMMEDIATELY.
 THIS DRAWING IS TO READ IN CONJUNCTION WITH RELEVANT STRUCTURAL ENGINEERS, MSE ENGINEERS AND SPECIALIST CONSULTANTS DRAWINGS.
 OMNIDE 2019
 NOT FOR CONSTRUCTION

CLIENT
 Owner

NOTES:

NOTES:

NOTES:

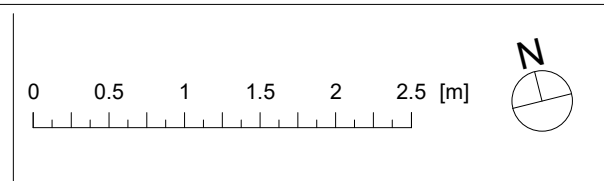


REV.	DATE	DESCRIPTION

OMNIDE
ARCHITECTURE PLANNING INTERIOR DESIGN

96 BELSIZE LANE
 LONDON NW3 5BE, UK
 TEL +44 (0) 20 3475 9456
 WWW.OMNIDE.COM

STAGE: Planning
 RVT BIRTHDATE: 18/11/2019 17:07:19
 SCALE: 1:100 @A1 - 1:200 @A3
 TITLE: Existing Roof Plan
 BUILDING: 70 Haverstock Hill, London, NW3 2BE
 SHEET NO.: **A002** REV.: 00

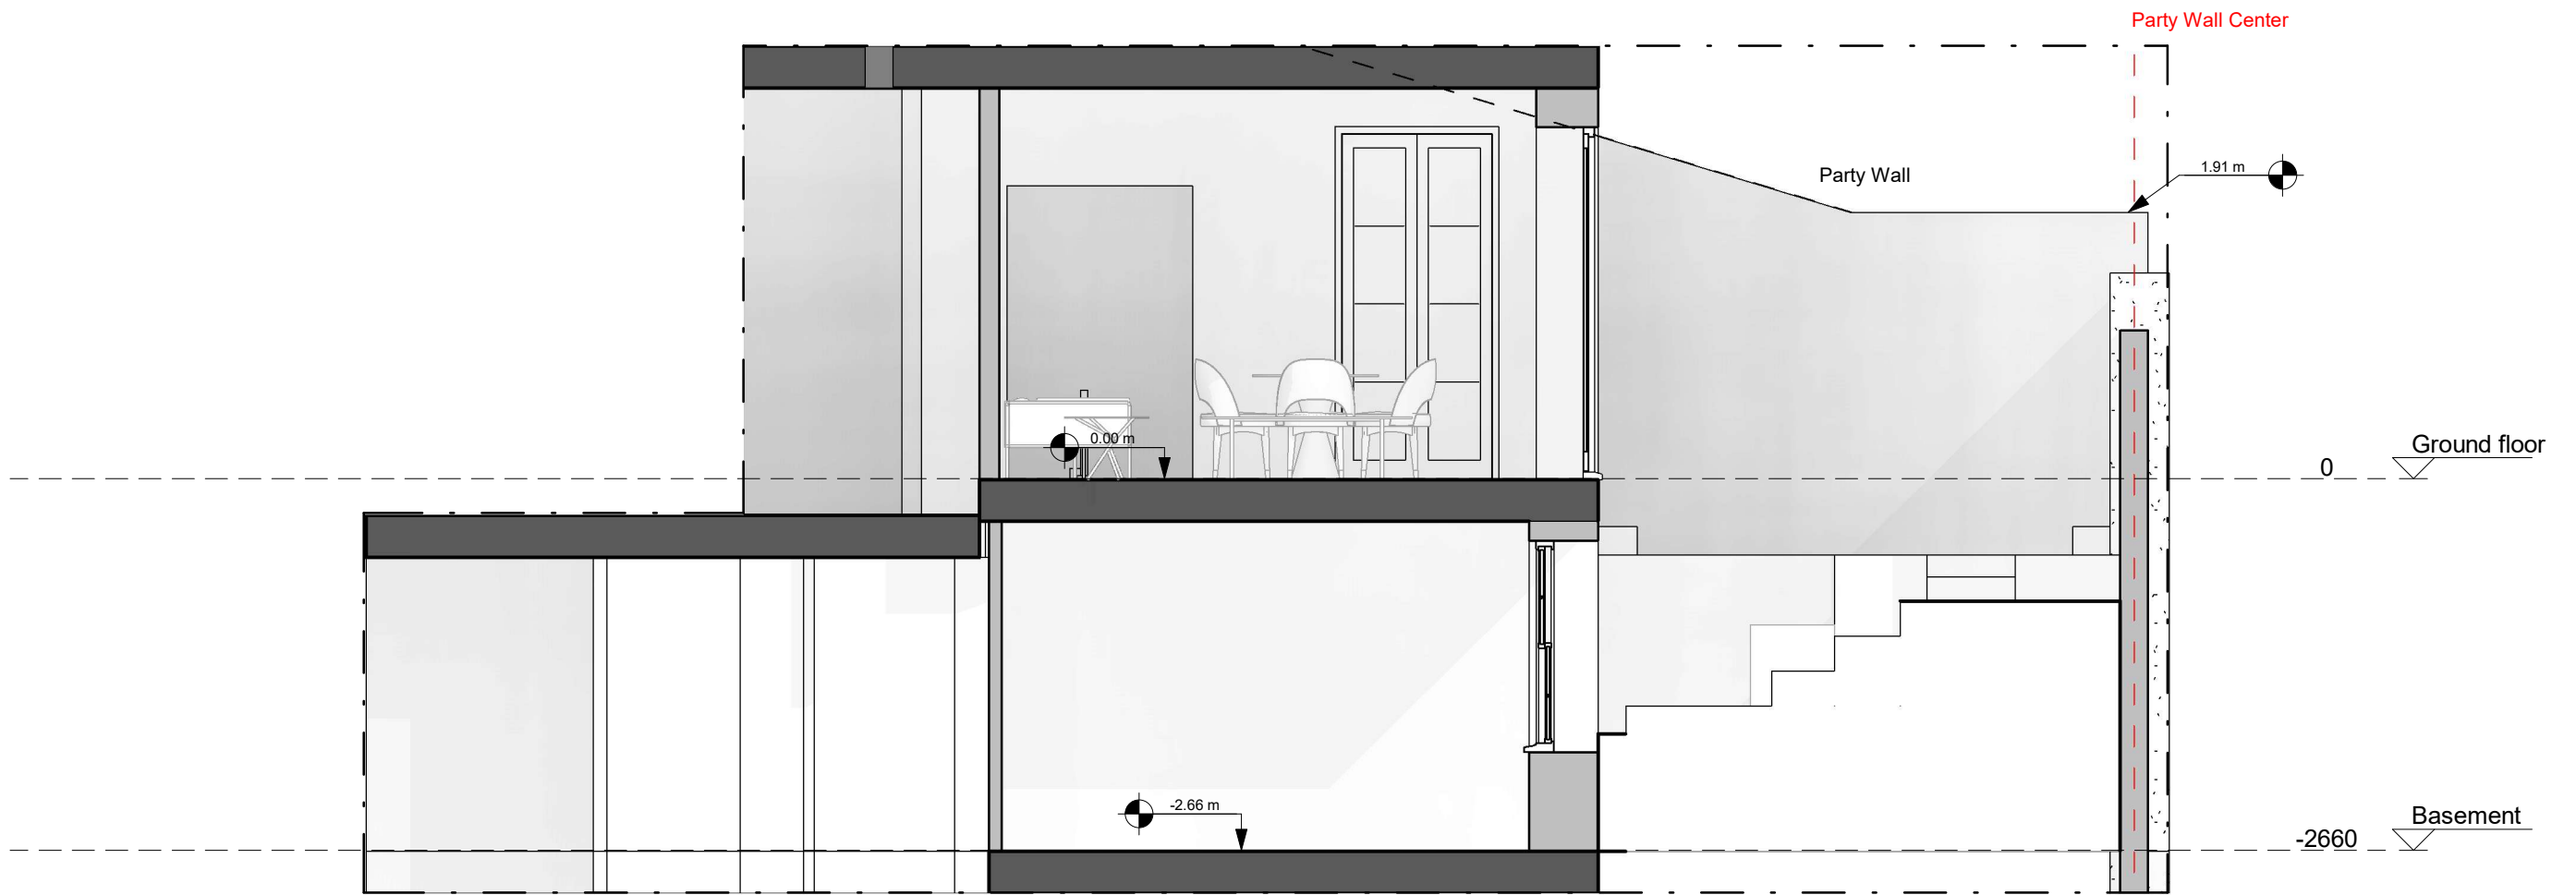

DO NOT SCALE THIS DRAWING

THE CONTRACTOR IS TO CHECK AND VERIFY ALL BUILDING AND SITE DIMENSIONS BEFORE ANY WORKS START AND SHOULD ANY DISCREPANCIES BE DISCOVERED PLEASE INFORM THE ARCHITECT IMMEDIATELY. THIS DRAWING IS TO READ IN CONJUNCTION WITH RELEVANT STRUCTURAL ENGINEERS, MSE ENGINEERS AND SPECIALIST CONSULTANTS DRAWINGS.

OMNIDE 2019

NOT FOR CONSTRUCTION


CLIENT

Owner

NOTES:

NOTES:

NOTES:

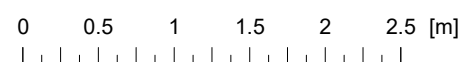

REV. DATE DESCRIPTION

OMNIDE
ARCHITECTURE PLANNING INTERIOR DESIGN

96 BELSIZE LANE
LONDON NW3 5BE, UK
TEL +44 (0) 20 3475 9455
WWW.OMNIDE.COM

STAGE: Planning

RVT BIRTHDATE: 18/11/2019 17:07:28

SCALE: 1:50 @A1 1:100 @A3

TITLE: Existing Section A

BUILDING: 70 Haverstock Hill, London, NW3 2BE

SHEET NO.: A030

REV.: 00



DO NOT SCALE THIS DRAWING

THE CONTRACTOR IS TO CHECK AND VERIFY ALL BUILDING AND SITE DIMENSIONS BEFORE ANY WORKS START AND SHOULD ANY DISCREPANCIES BE DISCOVERED PLEASE INFORM THE ARCHITECT IMMEDIATELY. THIS DRAWING IS TO READ IN CONJUNCTION WITH RELEVANT STRUCTURAL ENGINEERS, MSE ENGINEERS AND SPECIALIST CONSULTANTS DRAWINGS.

OMNIDE 2019

NOT FOR CONSTRUCTION


CLIENT

Owner

NOTES:

NOTES:

NOTES:

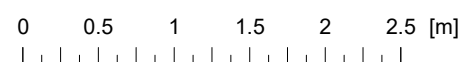

REV. DATE DESCRIPTION

OMNIDE
ARCHITECTURE PLANNING INTERIOR DESIGN

96 BELSIZE LANE
LONDON NW3 5BE, UK
TEL +44 (0) 20 3475 9455
WWW.OMNIDE.COM

STAGE: Planning

RVT BIRTHDATE: 18/11/2019 17:07:33

SCALE: 1:50 @A1 1:100 @A3

TITLE: Existing Section B

BUILDING: 70 Haverstock Hill, London, NW3 2BE

SHEET NO.: A031

REV.: 00

Party Wall Center |




DO NOT SCALE THIS DRAWING
 THE CONTRACTOR IS TO CHECK AND VERIFY ALL BUILDING AND SITE DIMENSIONS BEFORE ANY WORKS START AND SHOULD ANY DISCREPANCIES BE DISCOVERED PLEASE INFORM THE ARCHITECT IMMEDIATELY.
 THIS DRAWING IS TO READ IN CONJUNCTION WITH RELEVANT STRUCTURAL ENGINEERS, MSE ENGINEERS AND SPECIALIST CONSULTANTS DRAWINGS.
 OMNIDE 2019
 NOT FOR CONSTRUCTION

CLIENT
 Owner

NOTES:

NOTES:

NOTES:

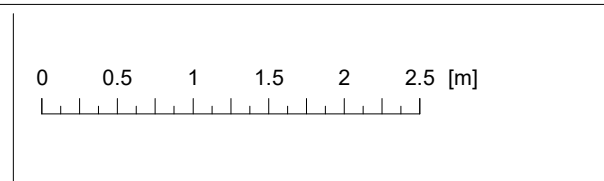

REV. DATE DESCRIPTION

OMNIDE
 ARCHITECTURE PLANNING INTERIOR DESIGN
 96 BELSIZE LANE
 LONDON NW3 5BE, UK
 TEL +44 (0) 20 3475 9456
 WWW.OMNIDE.COM

STAGE: Planning
 RVT BIRTHDATE: 18/11/2019 17:07:41
 SCALE: 1:50 @A1 1:100 @A3
 TITLE: Existing Section C
 BUILDING: 70 Haverstock Hill, London, NW3 2BE
 SHEET NO.: A032 REV.: 00