



MARTINS CAMISULI Unit 1, 2A Oakford Road, London NW5 1AH Tel 020 7267 86 22

JOB TITLE: Lady Somerst 54
DRWG TITLE: Proposed First Floor GA
DRWG NO: MC/199(02)_02
SCALE: 1:50
DATE: September 2019

REVISION: **A 051219** Rear ground extension and skylights have been updated accordingly.
B 161219 Terrace on first floor has been removed.
C 050220 Flush ground floor rear elevation (no step)

**ALL DIMENSIONS INDICATED ON THIS DRAWING ARE SUBJECT TO ALTERATIONS ONCE ON SITE.
CONFIRM ALL DIMENSION ON SITE PRIOR TO ORDERING AND CONSTRUCTION**

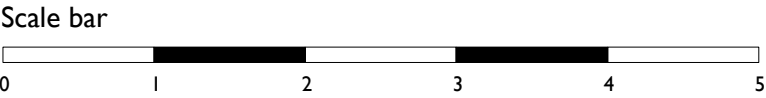

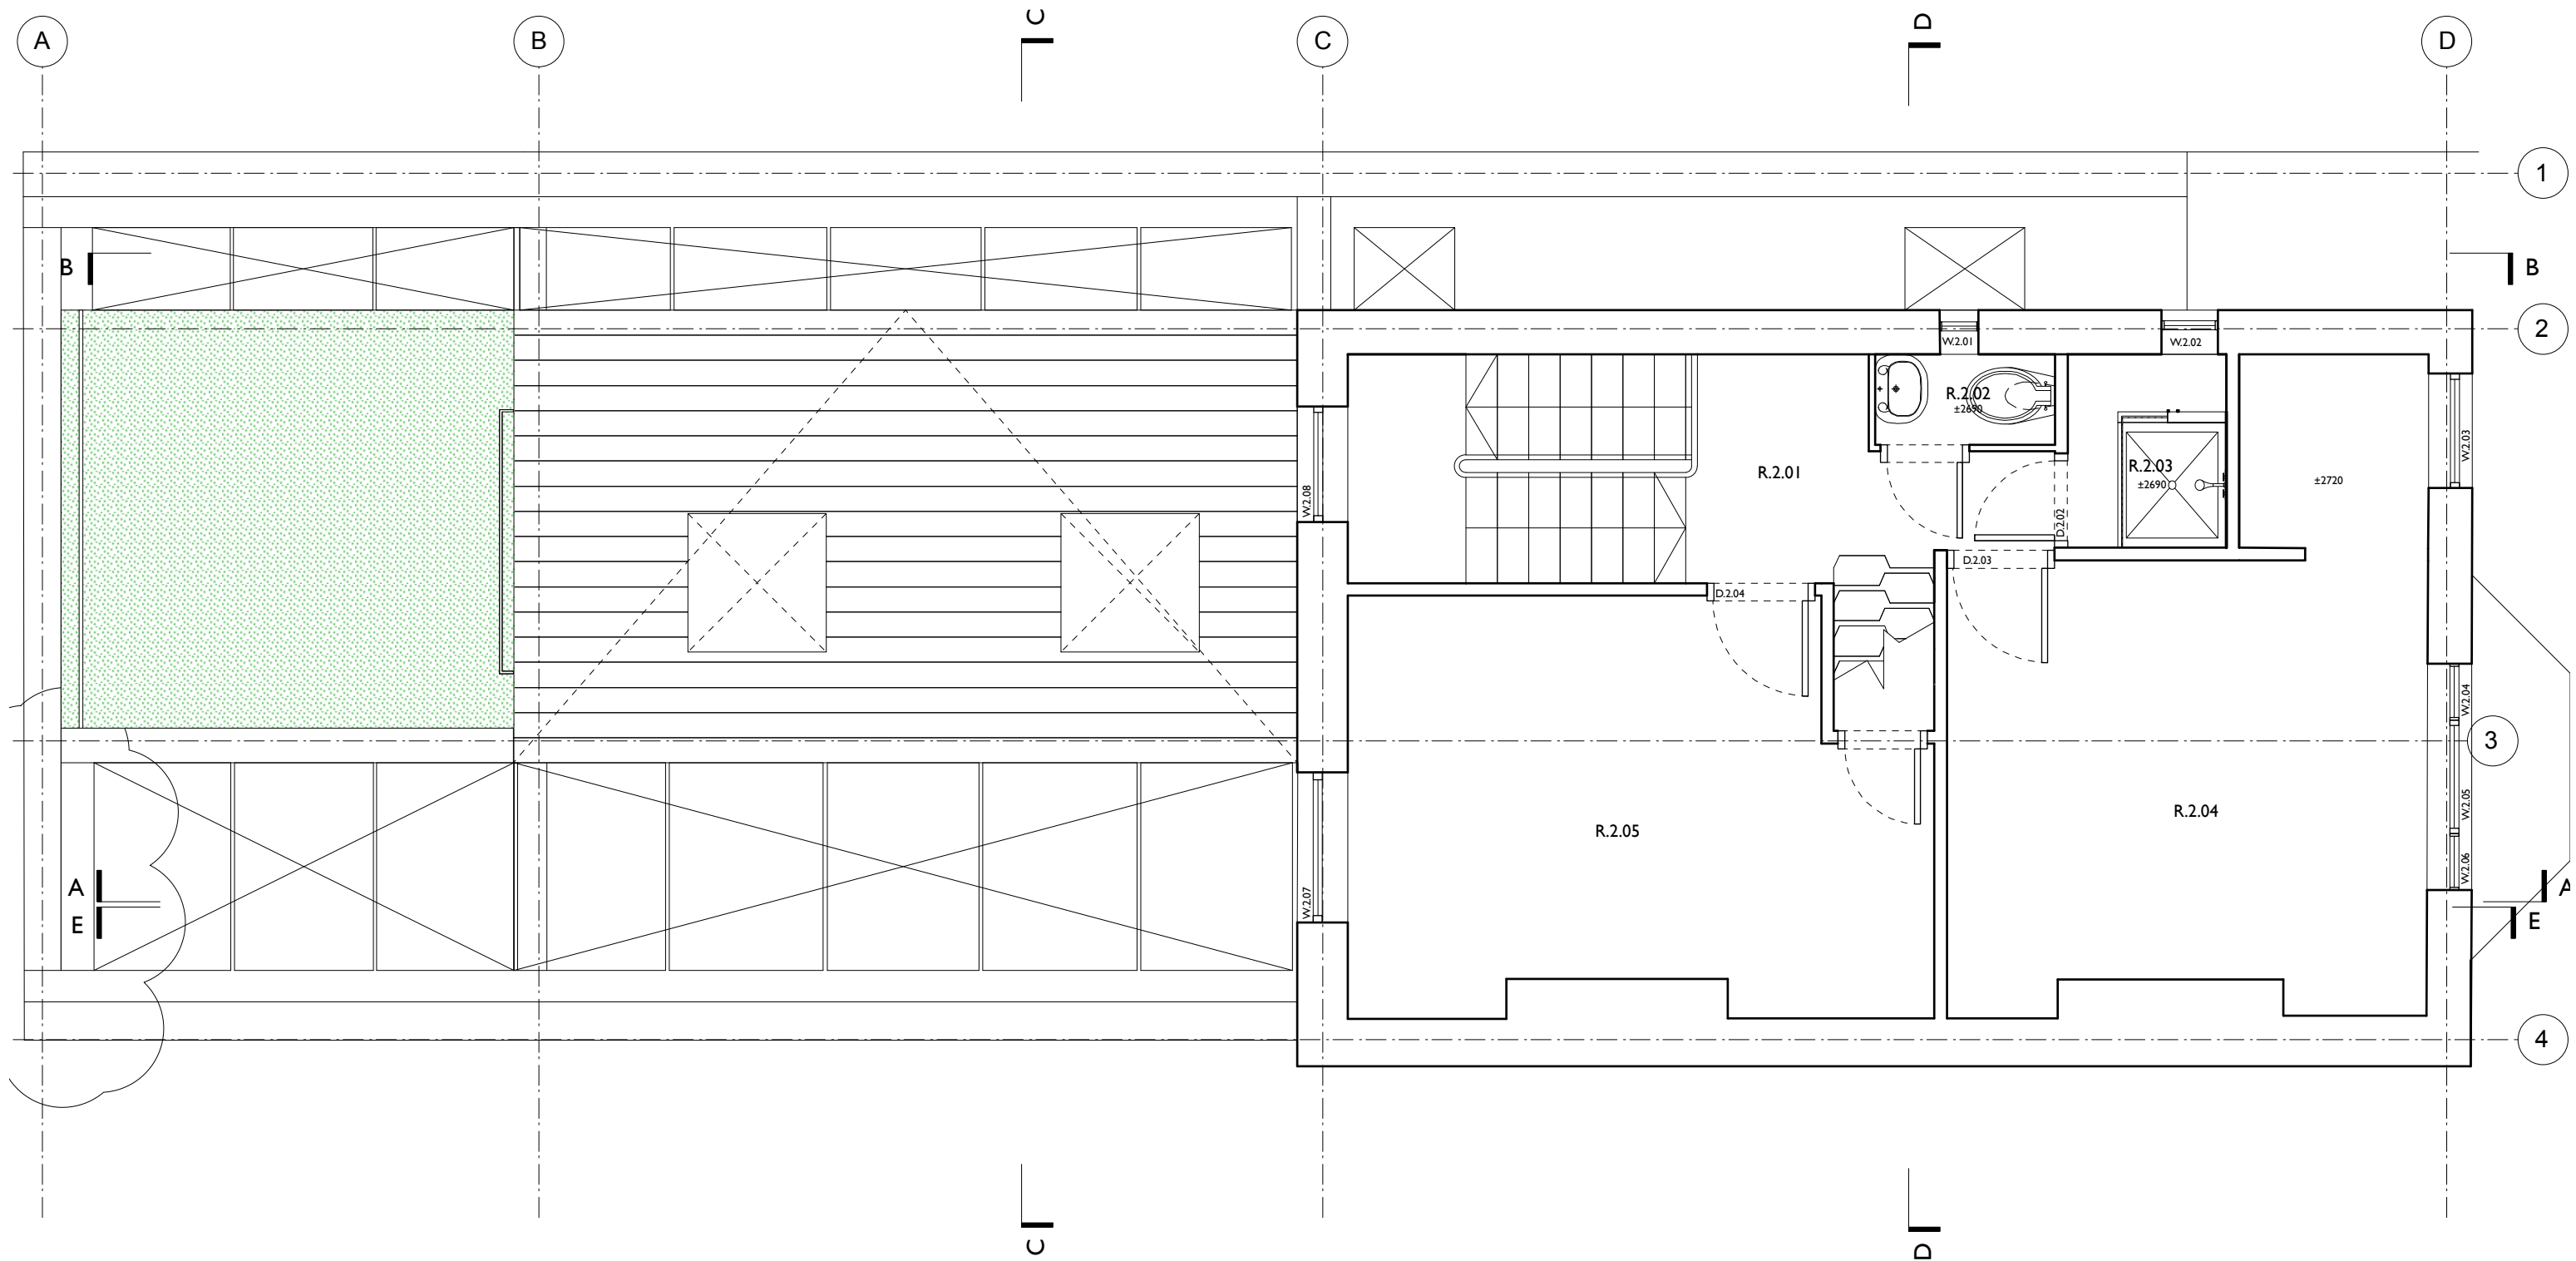



MARTINS CAMISULI Unit I, 2A Oakford Road, London NW5 1AH Tel 020 7267 86 22

JOB TITLE: Lady Somerst 54
DRWG TITLE: Proposed Second Floor GA
DRWG NO: MC/199(02)_03
SCALE: 1:50
DATE: September 2019

REVISION: A 05.12.19 Rear ground extension and skylights have been updated accordingly.
Interior layout and staircase to attic remains the same as existing.
B 16.12.19 Terrace on first floor has been removed.
C 5.02.20 Flush rear elevation at ground floor (no step)

ALL DIMENSIONS INDICATED ON THIS DRAWING ARE SUBJECT TO ALTERATIONS ONCE ON SITE.
CONFIRM ALL DIMENSION ON SITE PRIOR TO ORDERING AND CONSTRUCTION

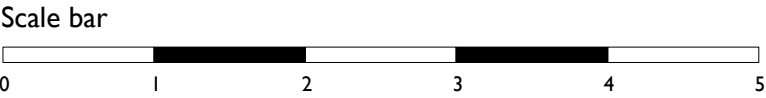

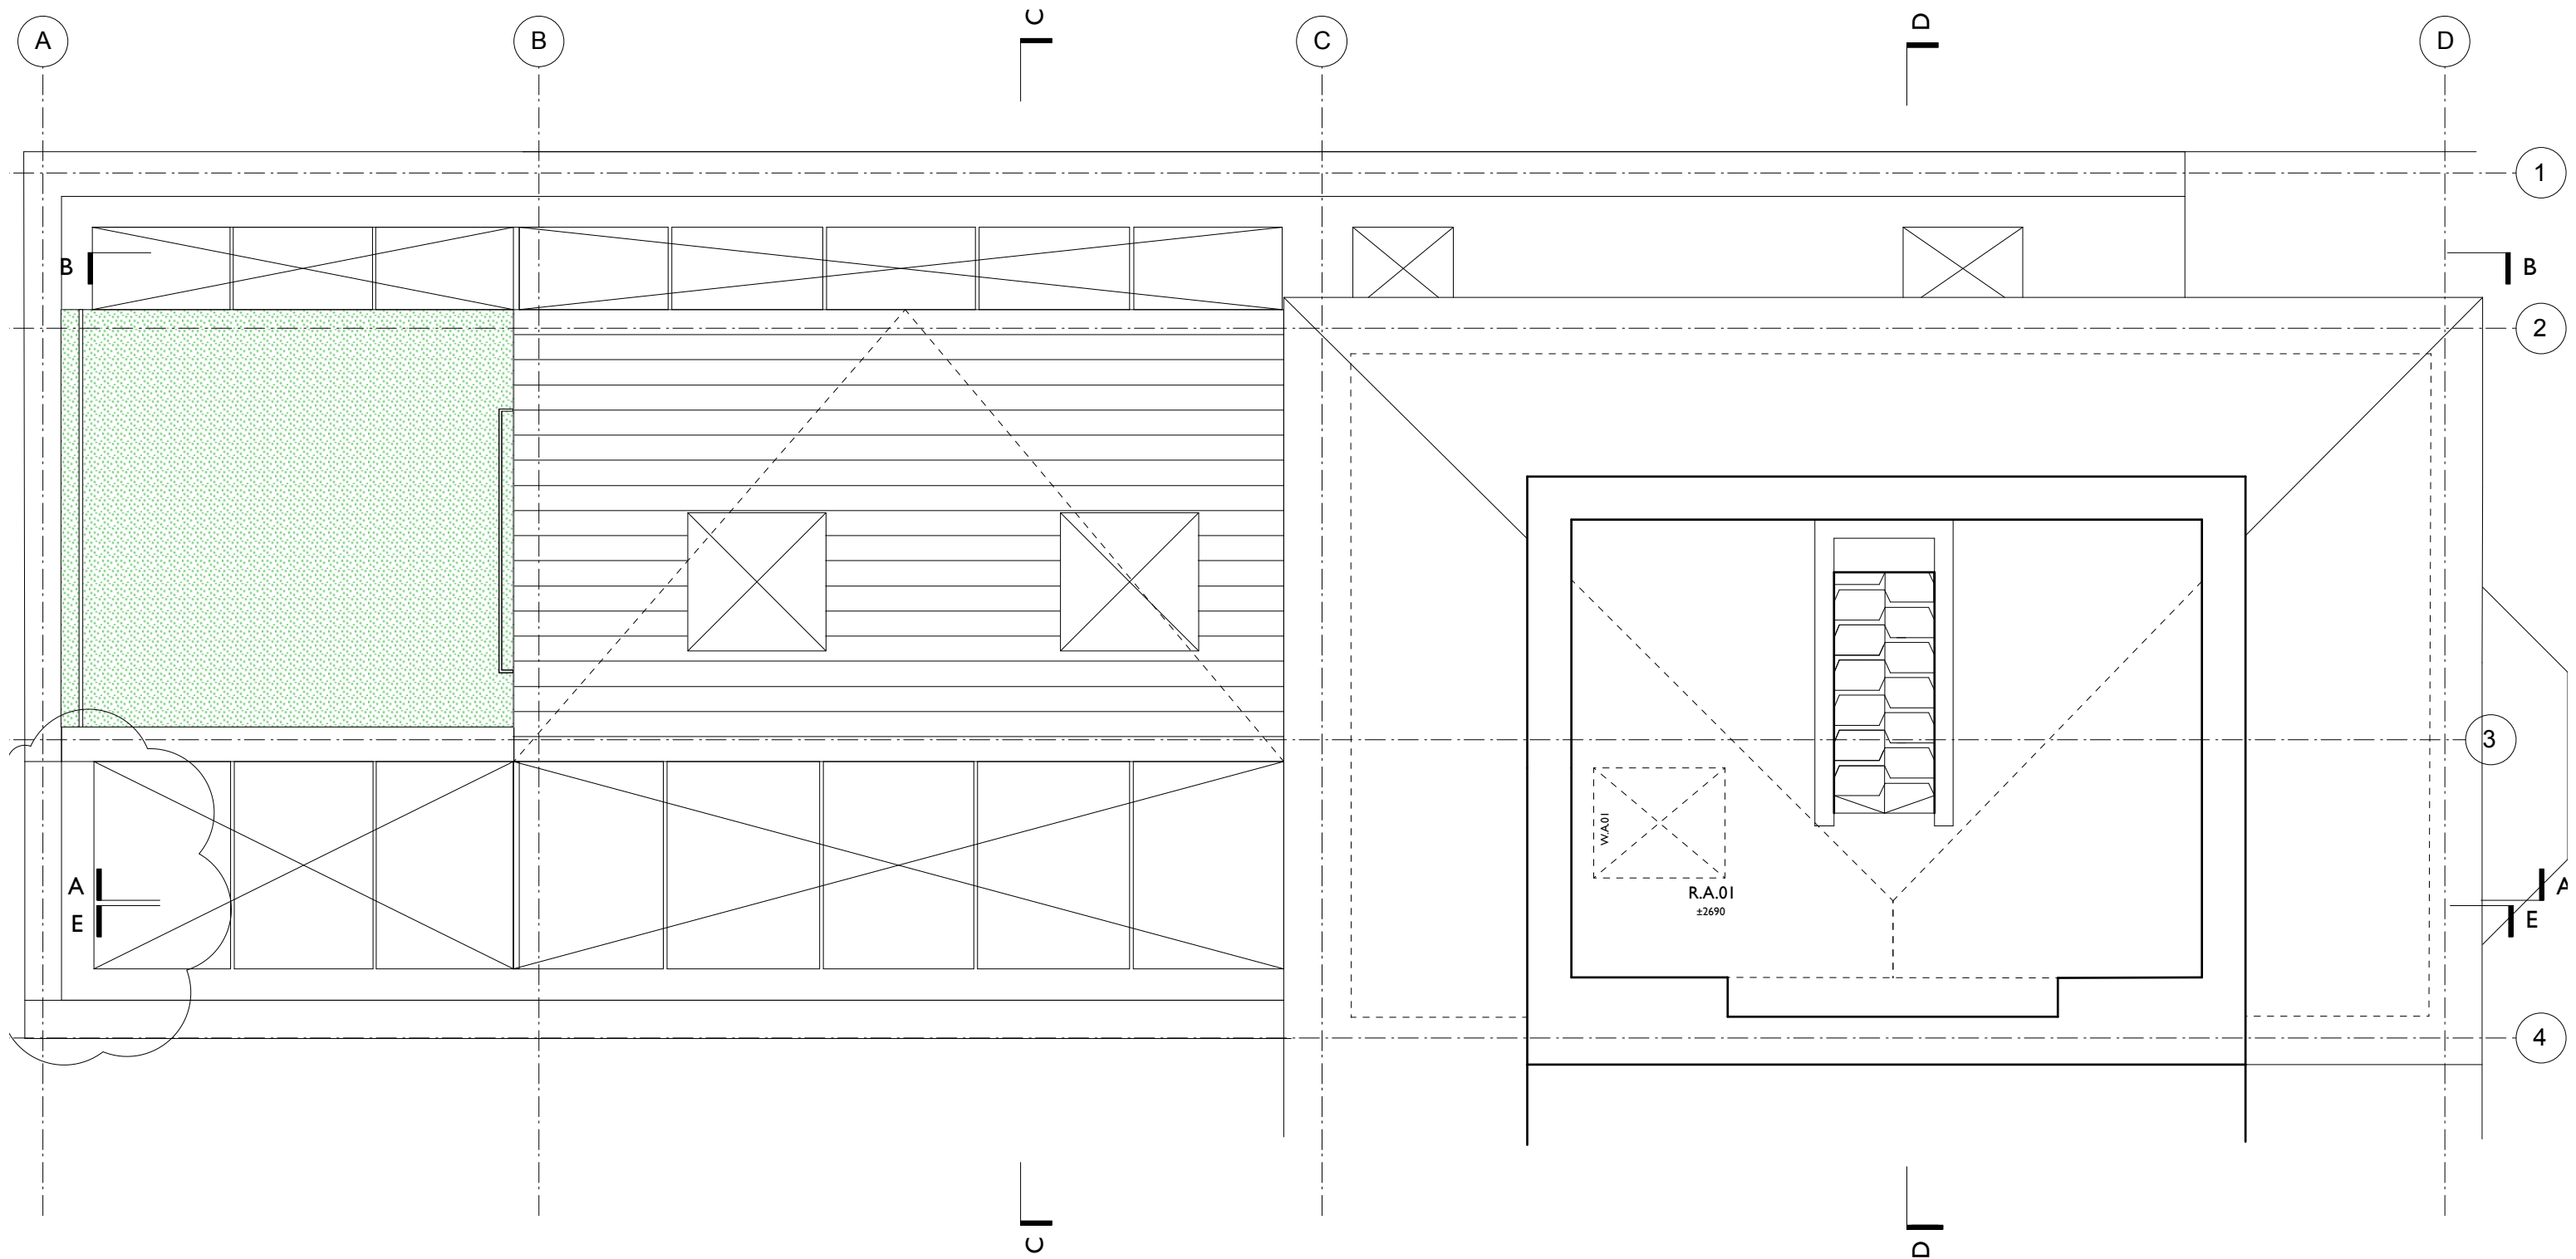



MARTINS CAMISULI Unit I, 2A Oakford Road, London NW5 1AH Tel 020 7267 86 22

JOB TITLE: Lady Somerst 54
DRWG TITLE: Proposed Attic Floor GA
DRWG NO: MC/199(02)_04
SCALE: 1:50
DATE: September 2019

REVISION: A 05.12.19 Rear ground extension and skylights have been updated accordingly.
Interior layout and staircase to attic remains the same as existing.
B 16.12.19 Terrace on first floor has been removed.
C 5.02.20 Flush rear elevation at ground floor (no step)

ALL DIMENSIONS INDICATED ON THIS DRAWING ARE SUBJECT TO ALTERATIONS ONCE ON SITE.
CONFIRM ALL DIMENSION ON SITE PRIOR TO ORDERING AND CONSTRUCTION

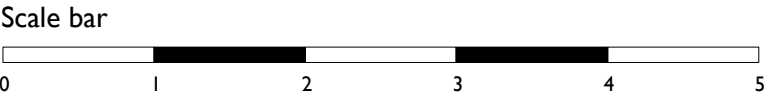

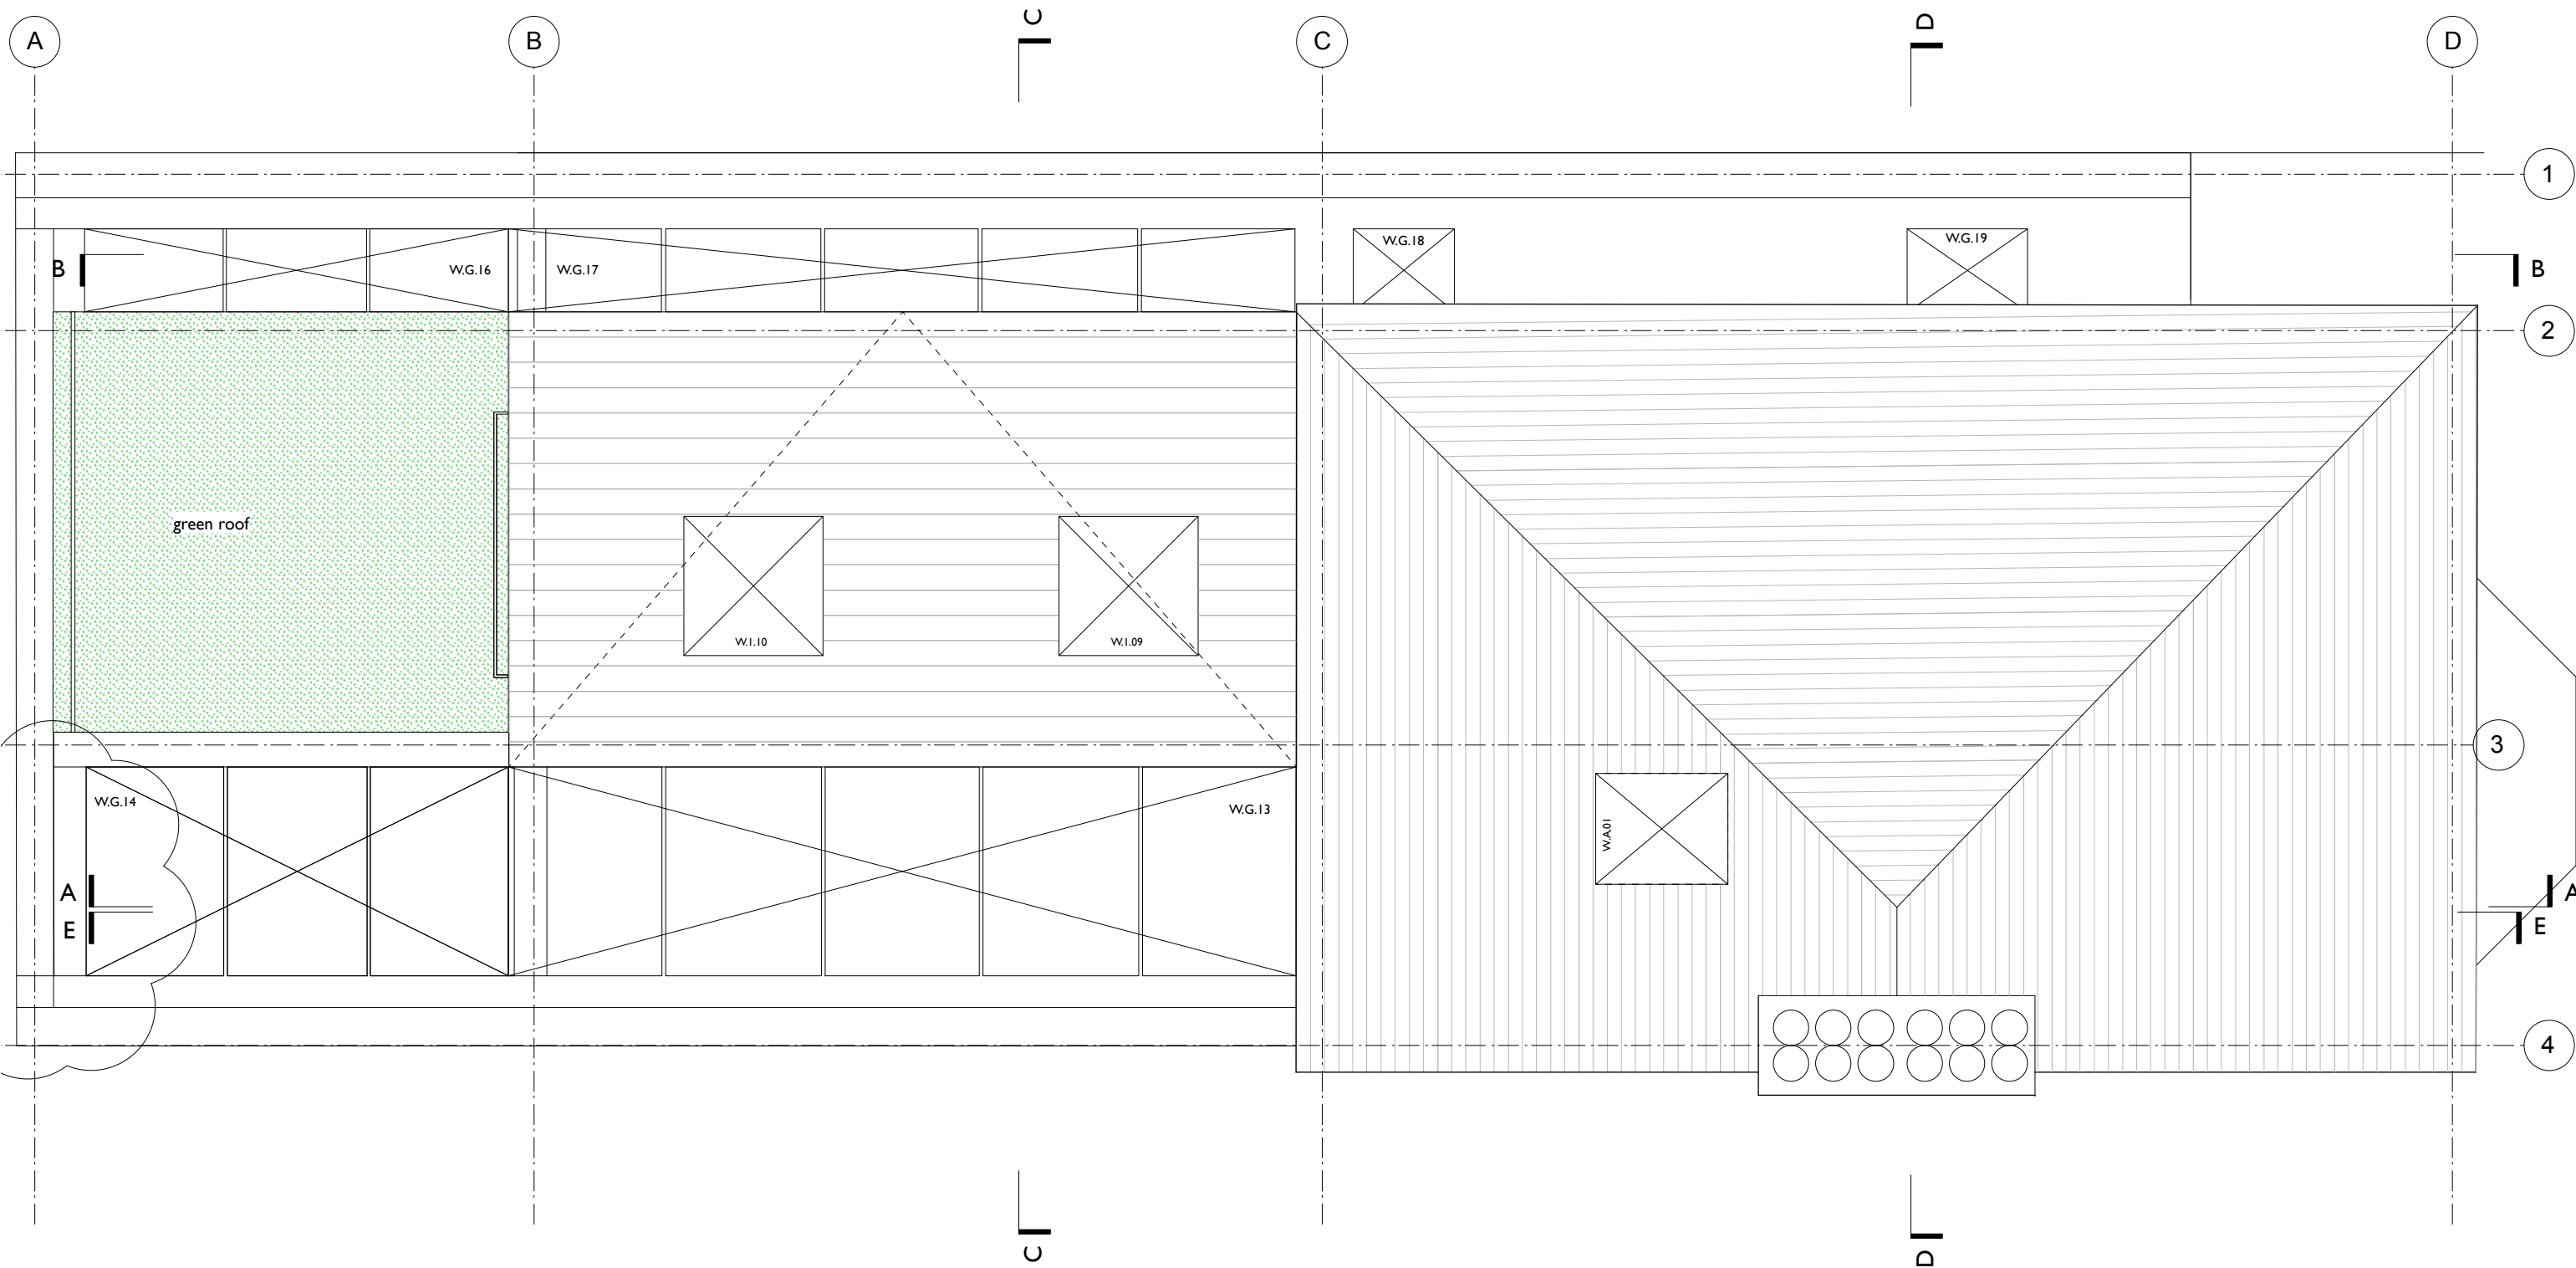




MARTINS CAMISULI Unit I, 2A Oakford Road, London NW5 1AH Tel 020 7267 86 22

JOB TITLE: Lady Somerst 54
DRWG TITLE: Proposed Roof GA
DRWG NO: MC/199(02)_05
SCALE: 1:50
DATE: September 2019

REVISION: A 05.12.19 Rear ground extension and skylights have been updated accordingly.
Interior layout and staircase to attic remains the same as existing.
B 16.12.19 Terrace on first floor has been removed.
C 5.02.20 Flush rear elevation at ground floor (no step)

ALL DIMENSIONS INDICATED ON THIS DRAWING ARE SUBJECT TO ALTERATIONS ONCE ON SITE.
CONFIRM ALL DIMENSION ON SITE PRIOR TO ORDERING AND CONSTRUCTION

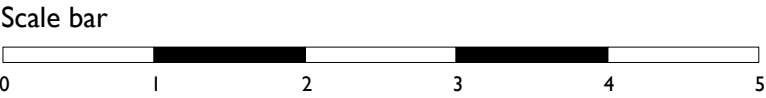

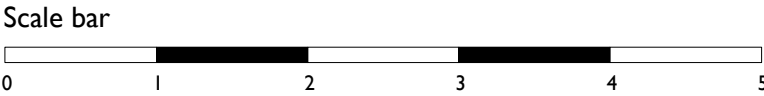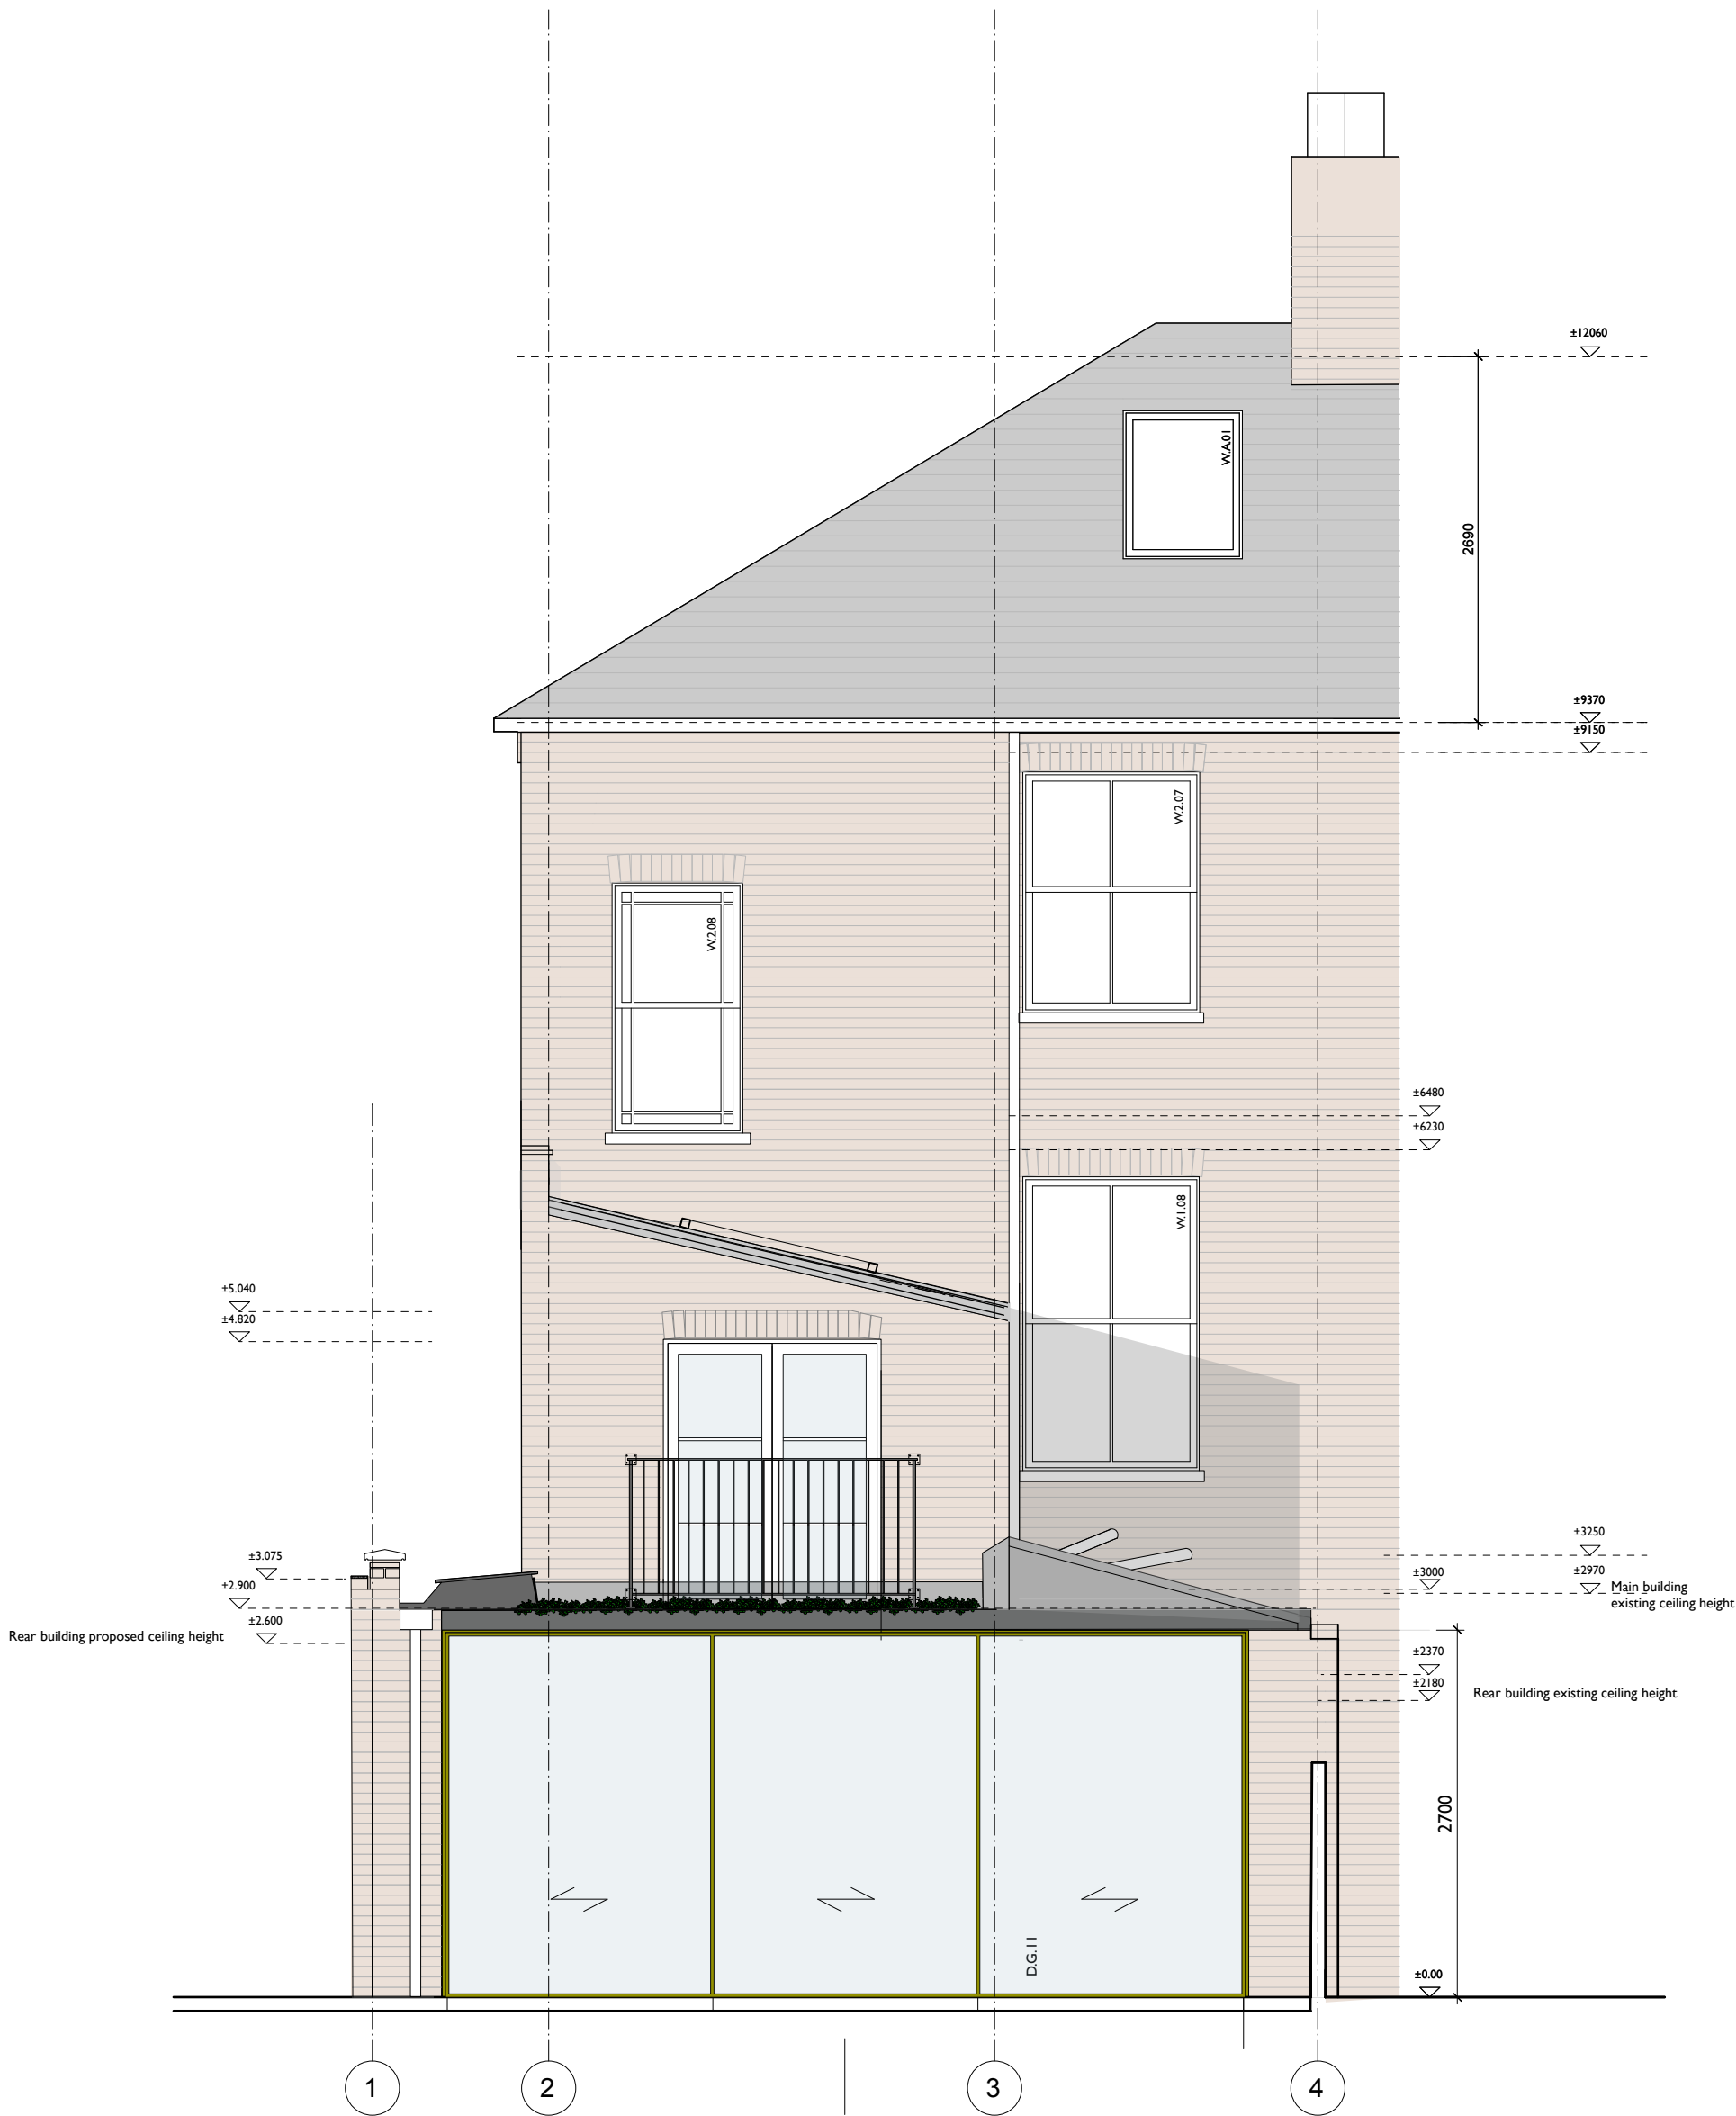


MARTINS CAMISULI Unit 1, 2A Oakford Road, London NW5 1AH Tel 020 7267 86 22

JOB TITLE: Lady Somerst 54
DRWG TITLE: Proposed Rear Elevation
DRWG NO: MC/199(02)_06
SCALE: 1:50
DATE: Sept 2019

REVISION: A 05.12.19 Attic floor/roof remains as existing.
Rear elevation has been amended with the 300mm step back as per plan.
B 16.12.19 Terrace on first floor has been removed.
C 5.02.20 Flush rear elevation at ground floor (no step)

**ALL DIMENSIONS INDICATED ON THIS DRAWING ARE SUBJECT TO ALTERATIONS ONCE ON SITE.
CONFIRM ALL DIMENSION ON SITE PRIOR TO ORDERING AND CONSTRUCTION**

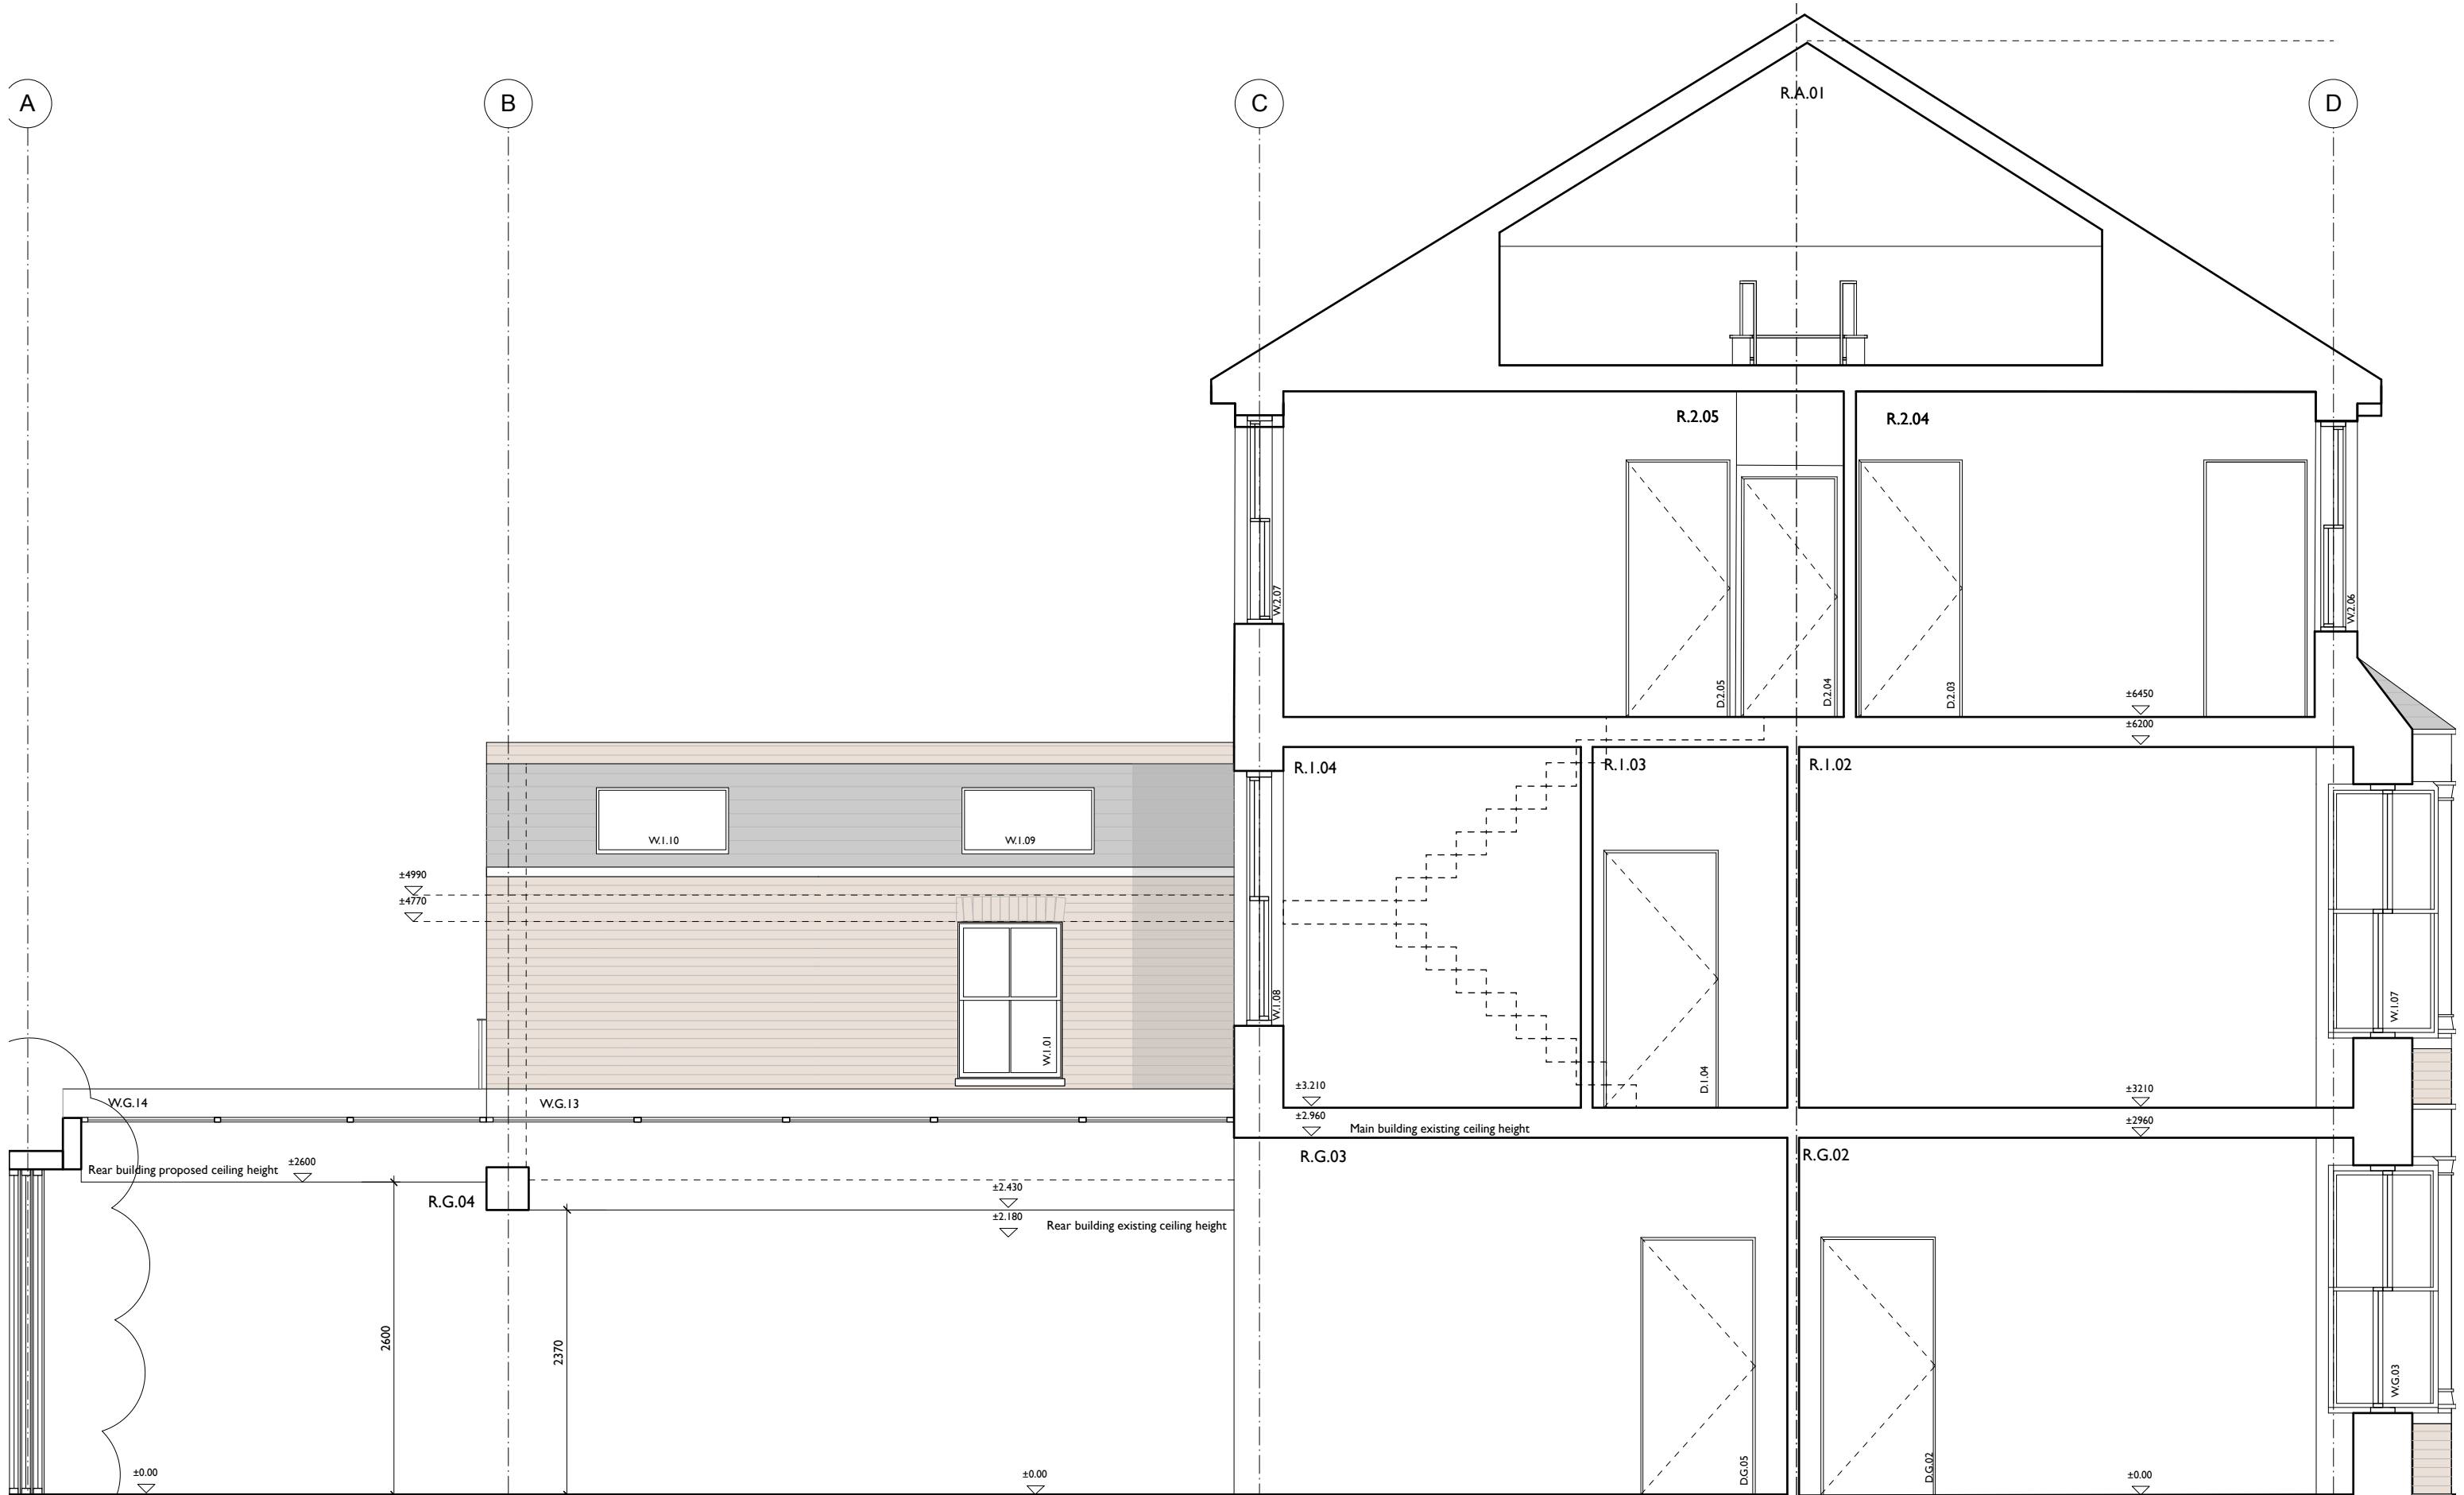


MARTINS CAMISULI Unit1, 2A Oakford Road, London NW5 1AH Tel 020 7267 86 22

JOB TITLE: Lady Somerst 54
DRWG TITLE: Proposed Section A
DRWG NO: MC/199(02)_07
SCALE: 1.50
DATE: September 2019



REVISION: A 05.12.19 Loft/roof remains as existing
Rear elevation -ground extention has been updated.
B 16.12.19 Terrace on first floor has been removed
C 5.02.20 Flush rear elevation at ground floor (no step)

**ALL DIMENSIONS INDICATED ON THIS DRAWING ARE SUBJECT TO ALTERATIONS ONCE ON SITE.
CONFIRM ALL DIMENSION ON SITE PRIOR TO ORDERING AND CONSTRUCTION**

Scale bar

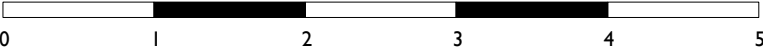

A horizontal number line is shown, ranging from 0 to 5. The line is divided into five equal segments by tick marks at 0, 1, 2, 3, 4, and 5. The segments are colored alternately: the first segment (0 to 1) is white, the second (1 to 2) is black, the third (2 to 3) is white, the fourth (3 to 4) is black, and the fifth (4 to 5) is white.

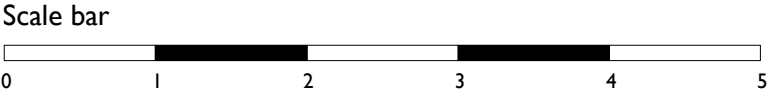
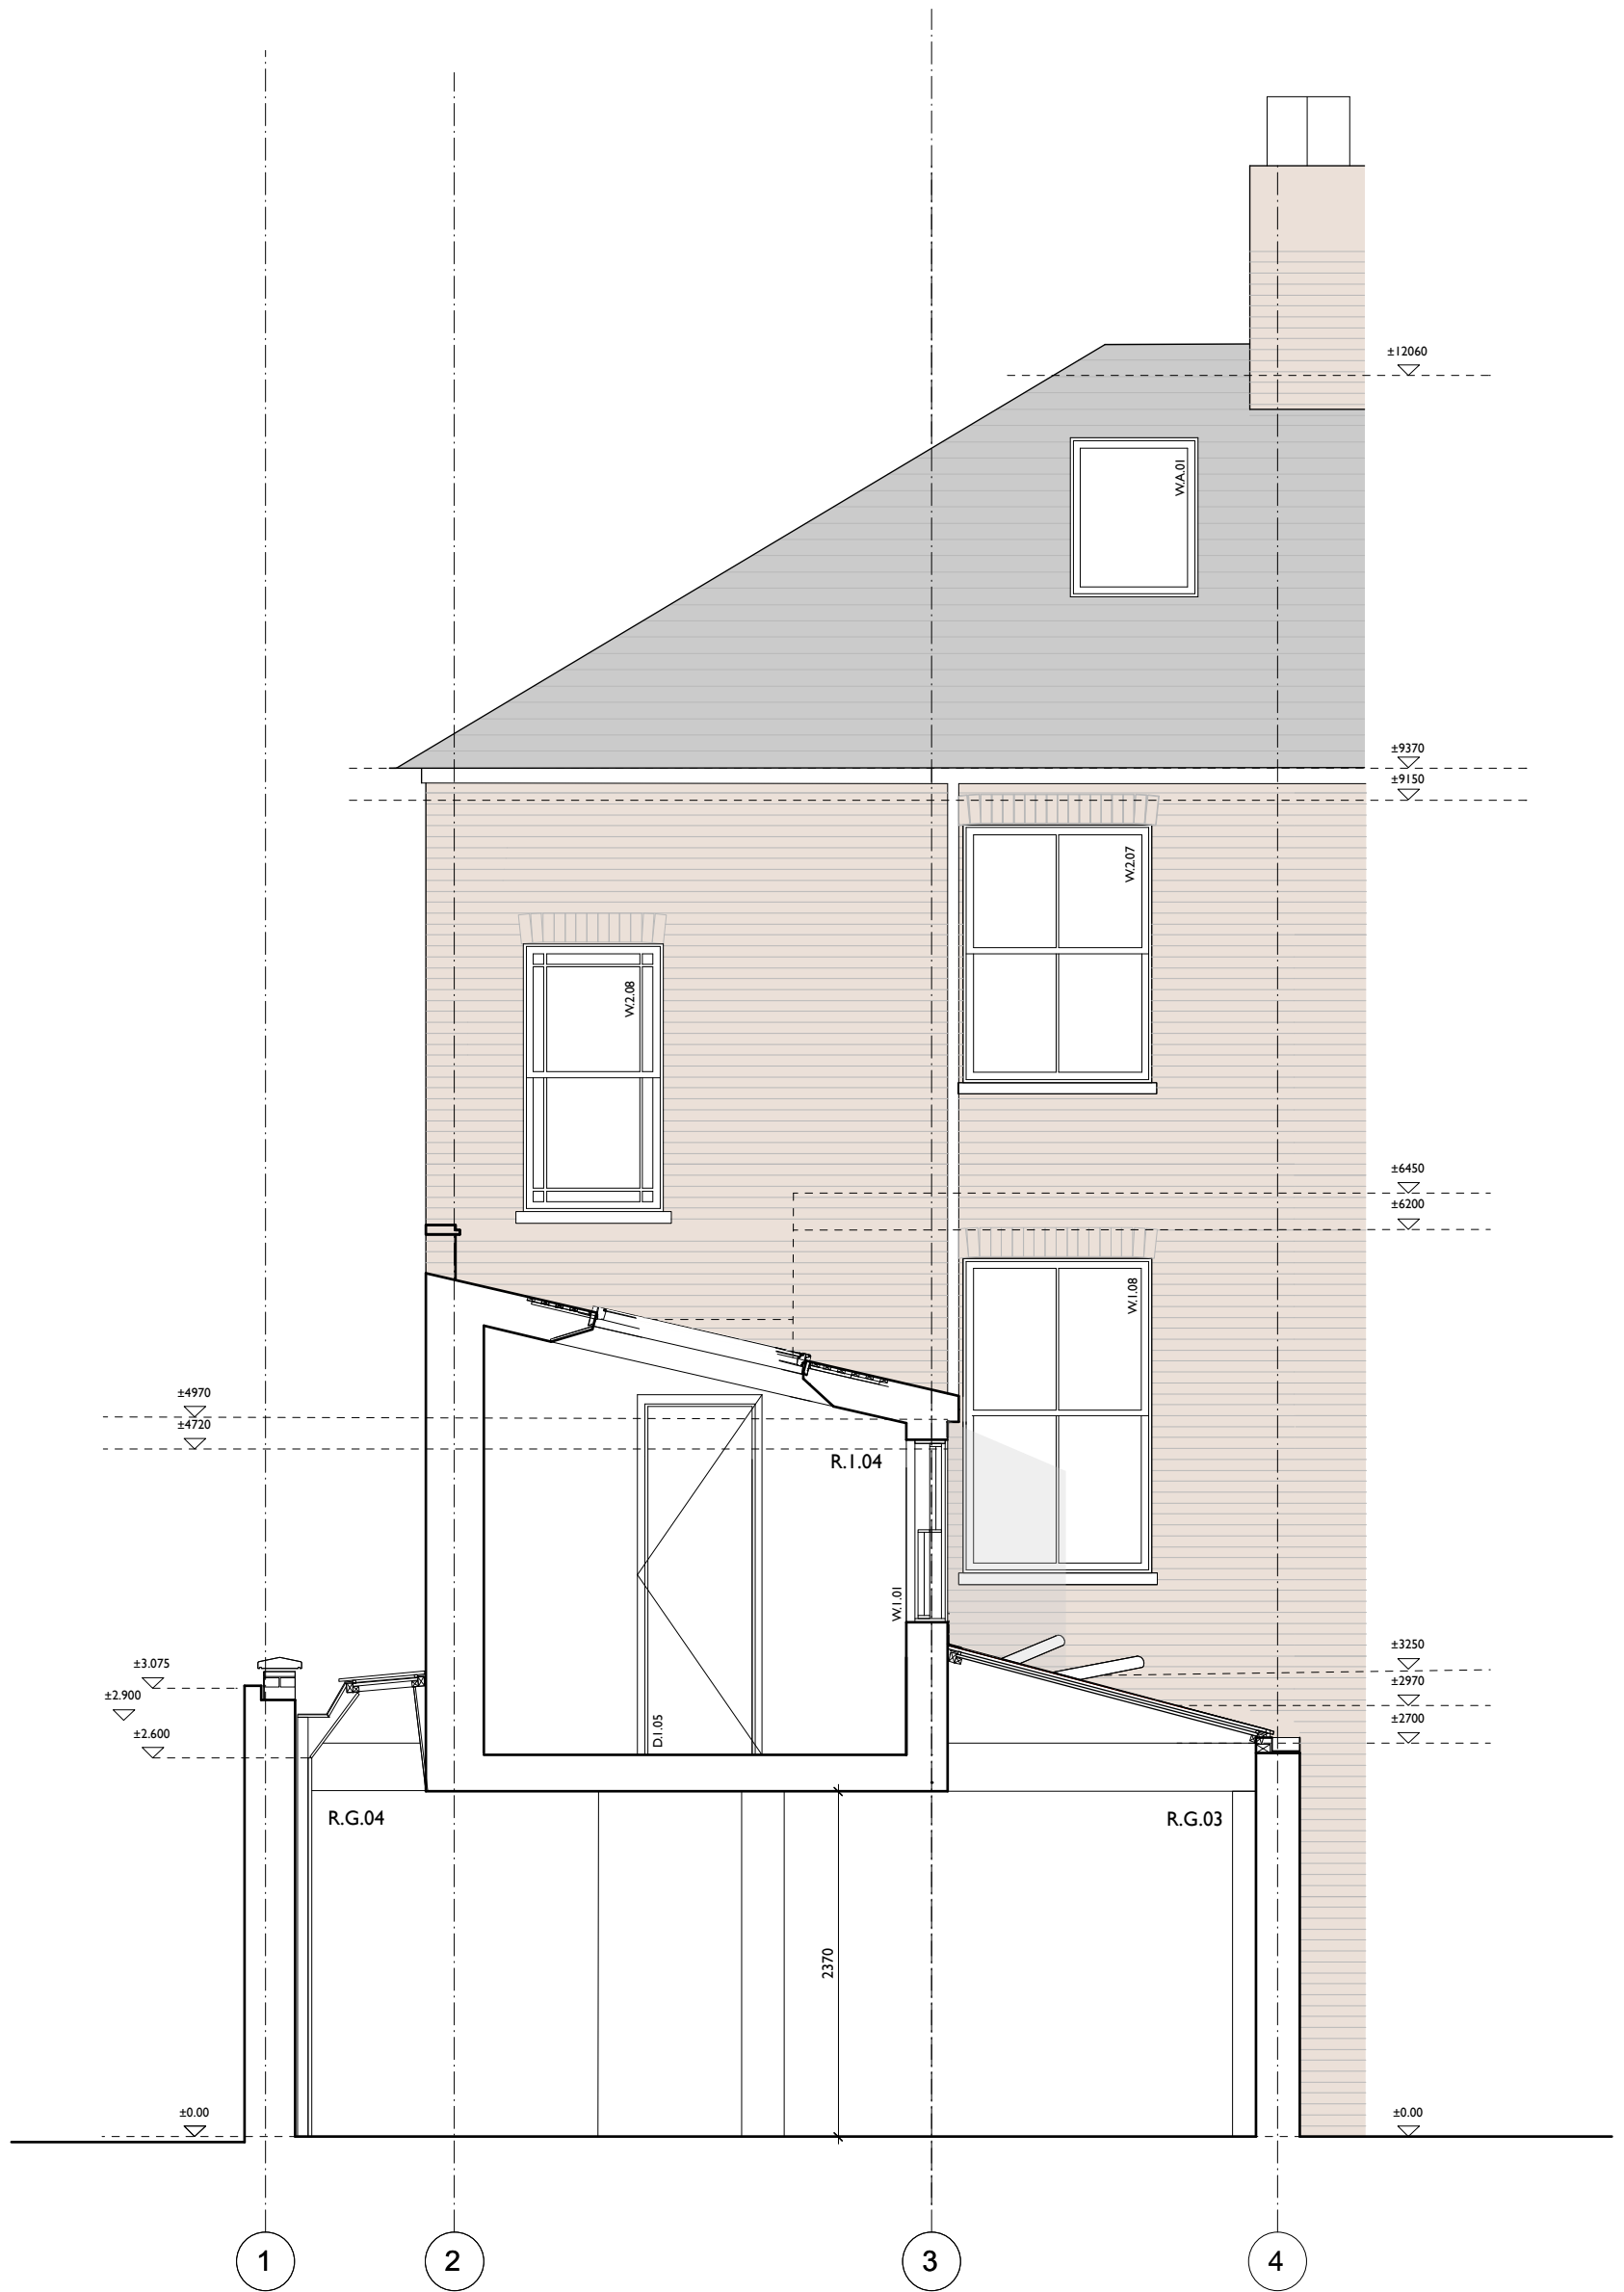


MARTINS CAMISULI Unit I, 2A Oakford Road, London NW5 1AH Tel 020 7267 86 22

JOB TITLE: Lady Somerst 54
DRWG TITLE: Proposed Section C
DRWG NO: MC/199(02)_09
SCALE: 1.50
DATE: September 2019

REVISION: A 05.12.19 Attic/roof remains as existing.
Skylights have been updated.

**ALL DIMENSIONS INDICATED ON THIS DRAWING ARE SUBJECT TO ALTERATIONS ONCE ON SITE.
CONFIRM ALL DIMENSION ON SITE PRIOR TO ORDERING AND CONSTRUCTION**

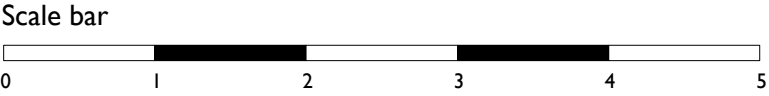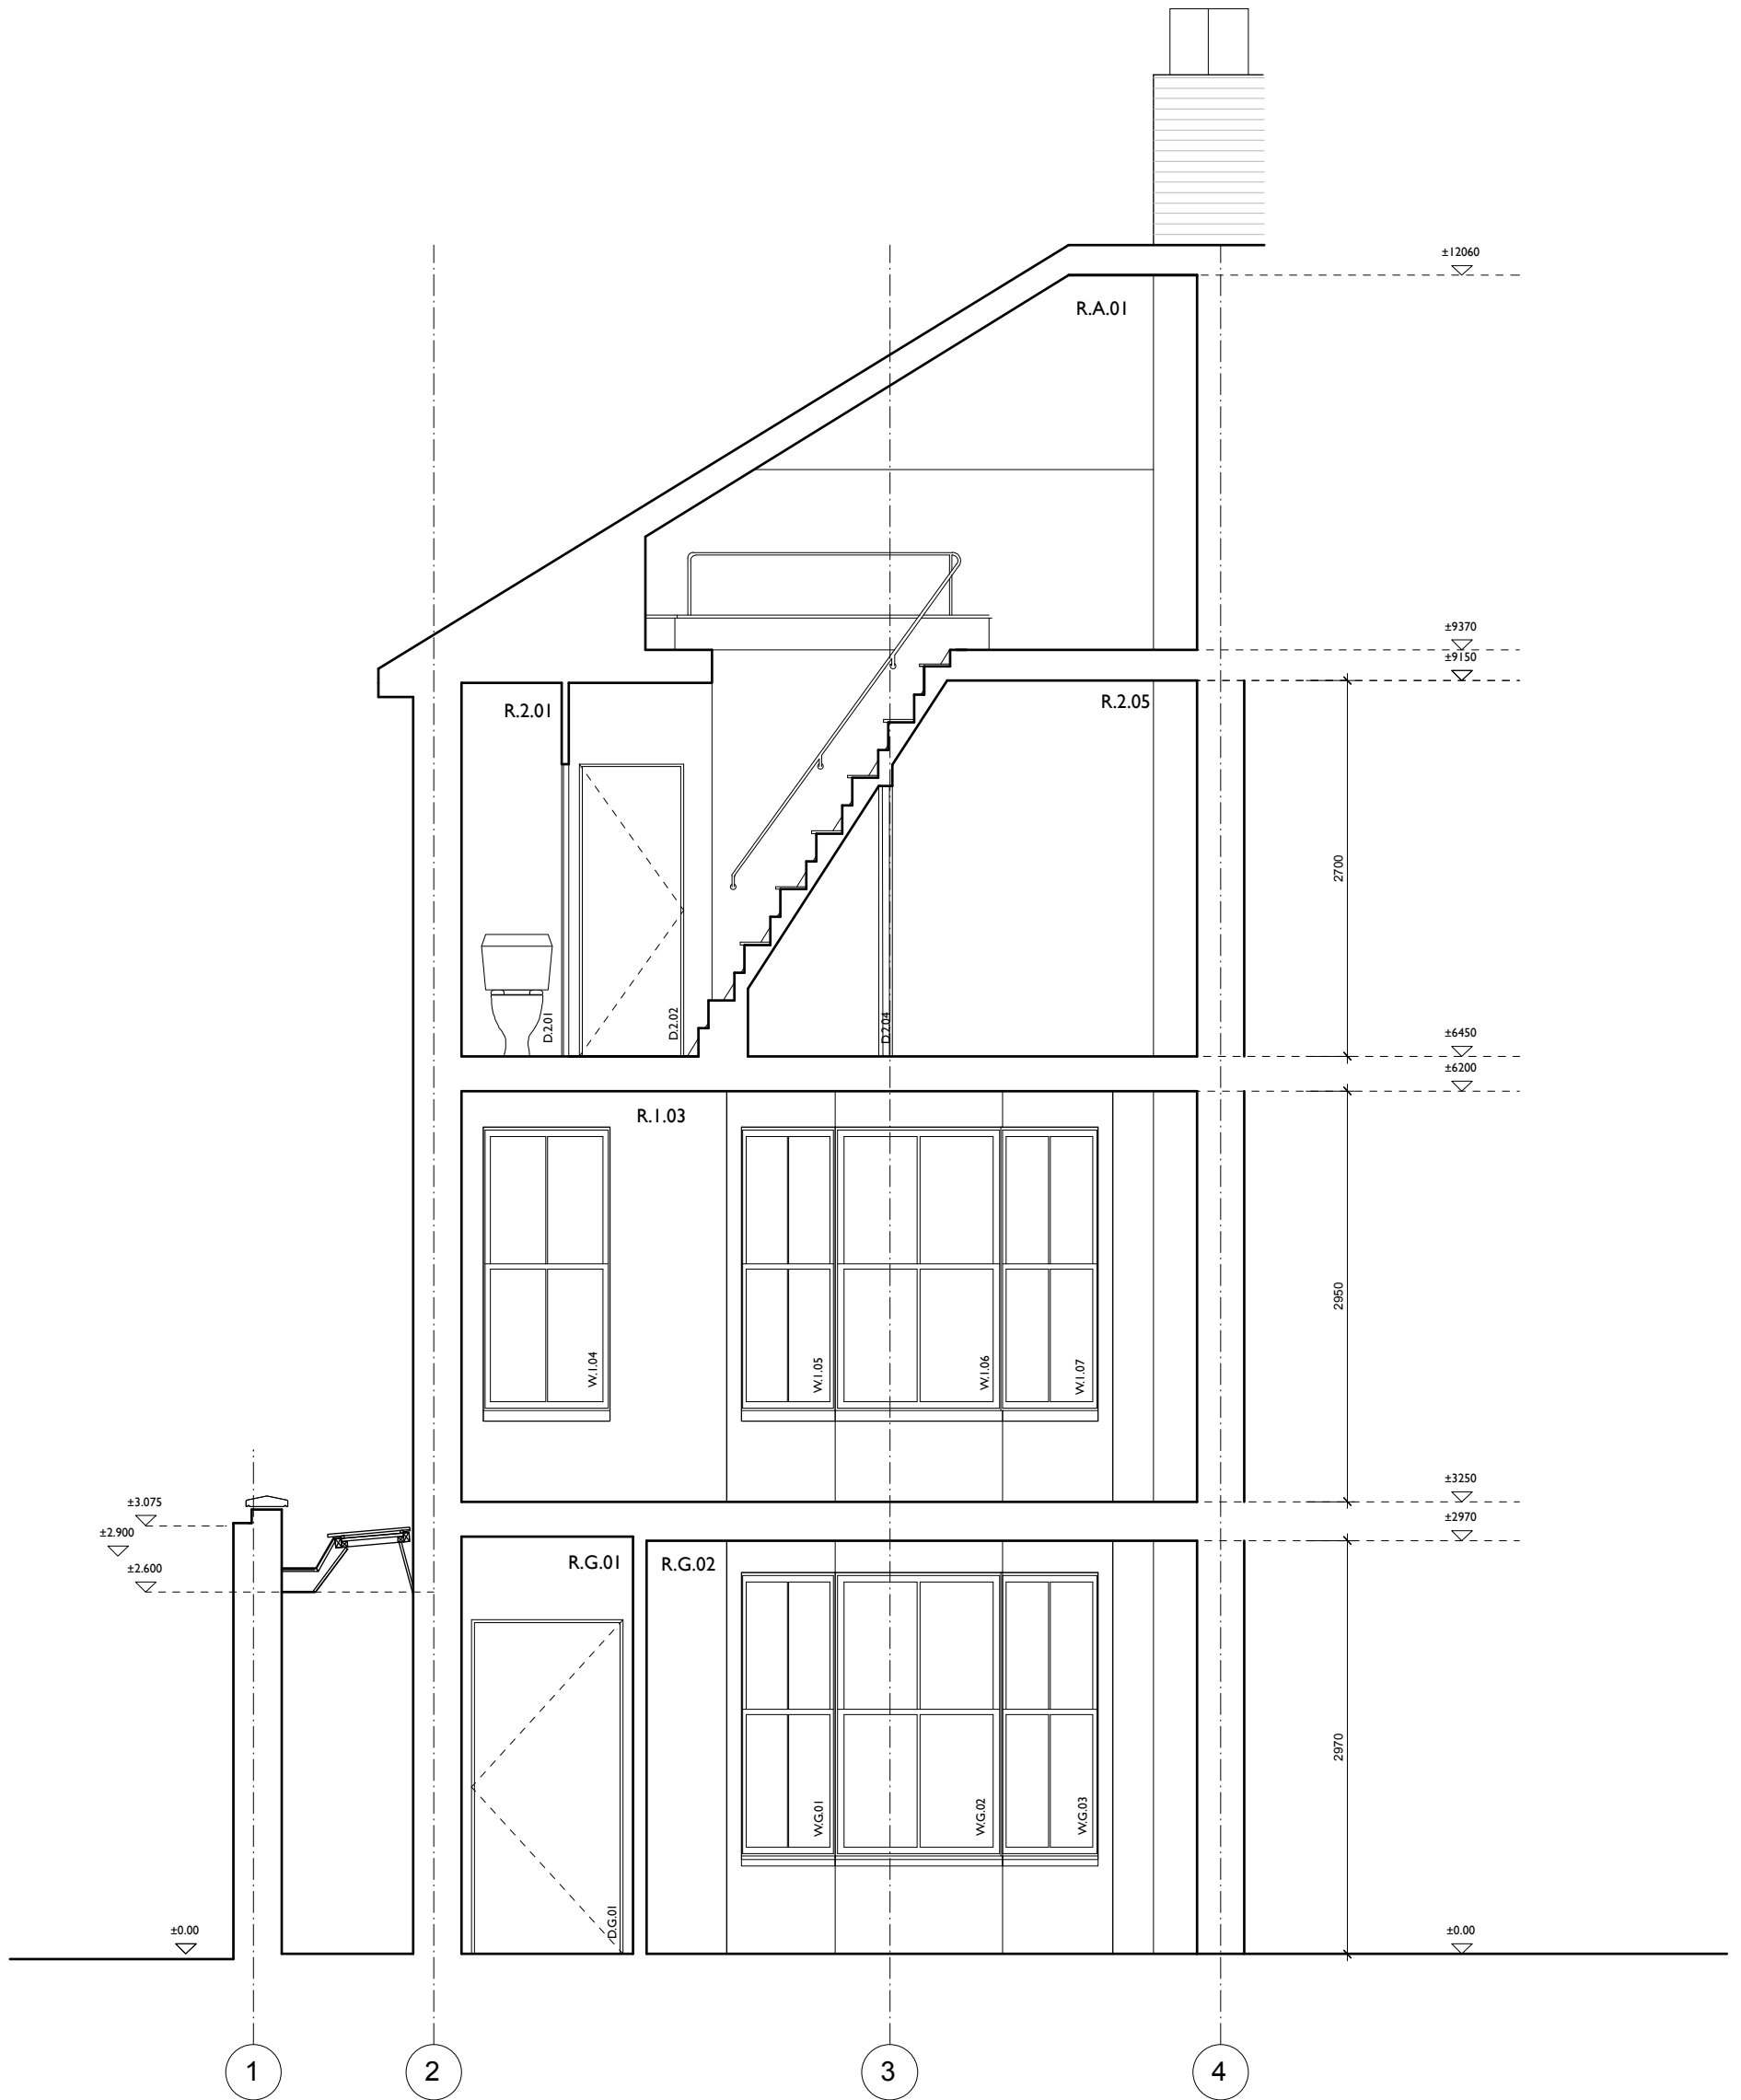


MARTINS CAMISULI Unit I, 2A Oakford Road, London NW5 1AH Tel 020 7267 86 22

JOB TITLE: Lady Somerst 54
DRWG TITLE: Proposed Section D
DRWG NO: MC/199(02)_10
SCALE: 1.50
DATE: September 2019

REVISION: A 05.12.19 Attic/roof remains as existing.

**ALL DIMENSIONS INDICATED ON THIS DRAWING ARE SUBJECT TO ALTERATIONS ONCE ON SITE.
CONFIRM ALL DIMENSION ON SITE PRIOR TO ORDERING AND CONSTRUCTION**

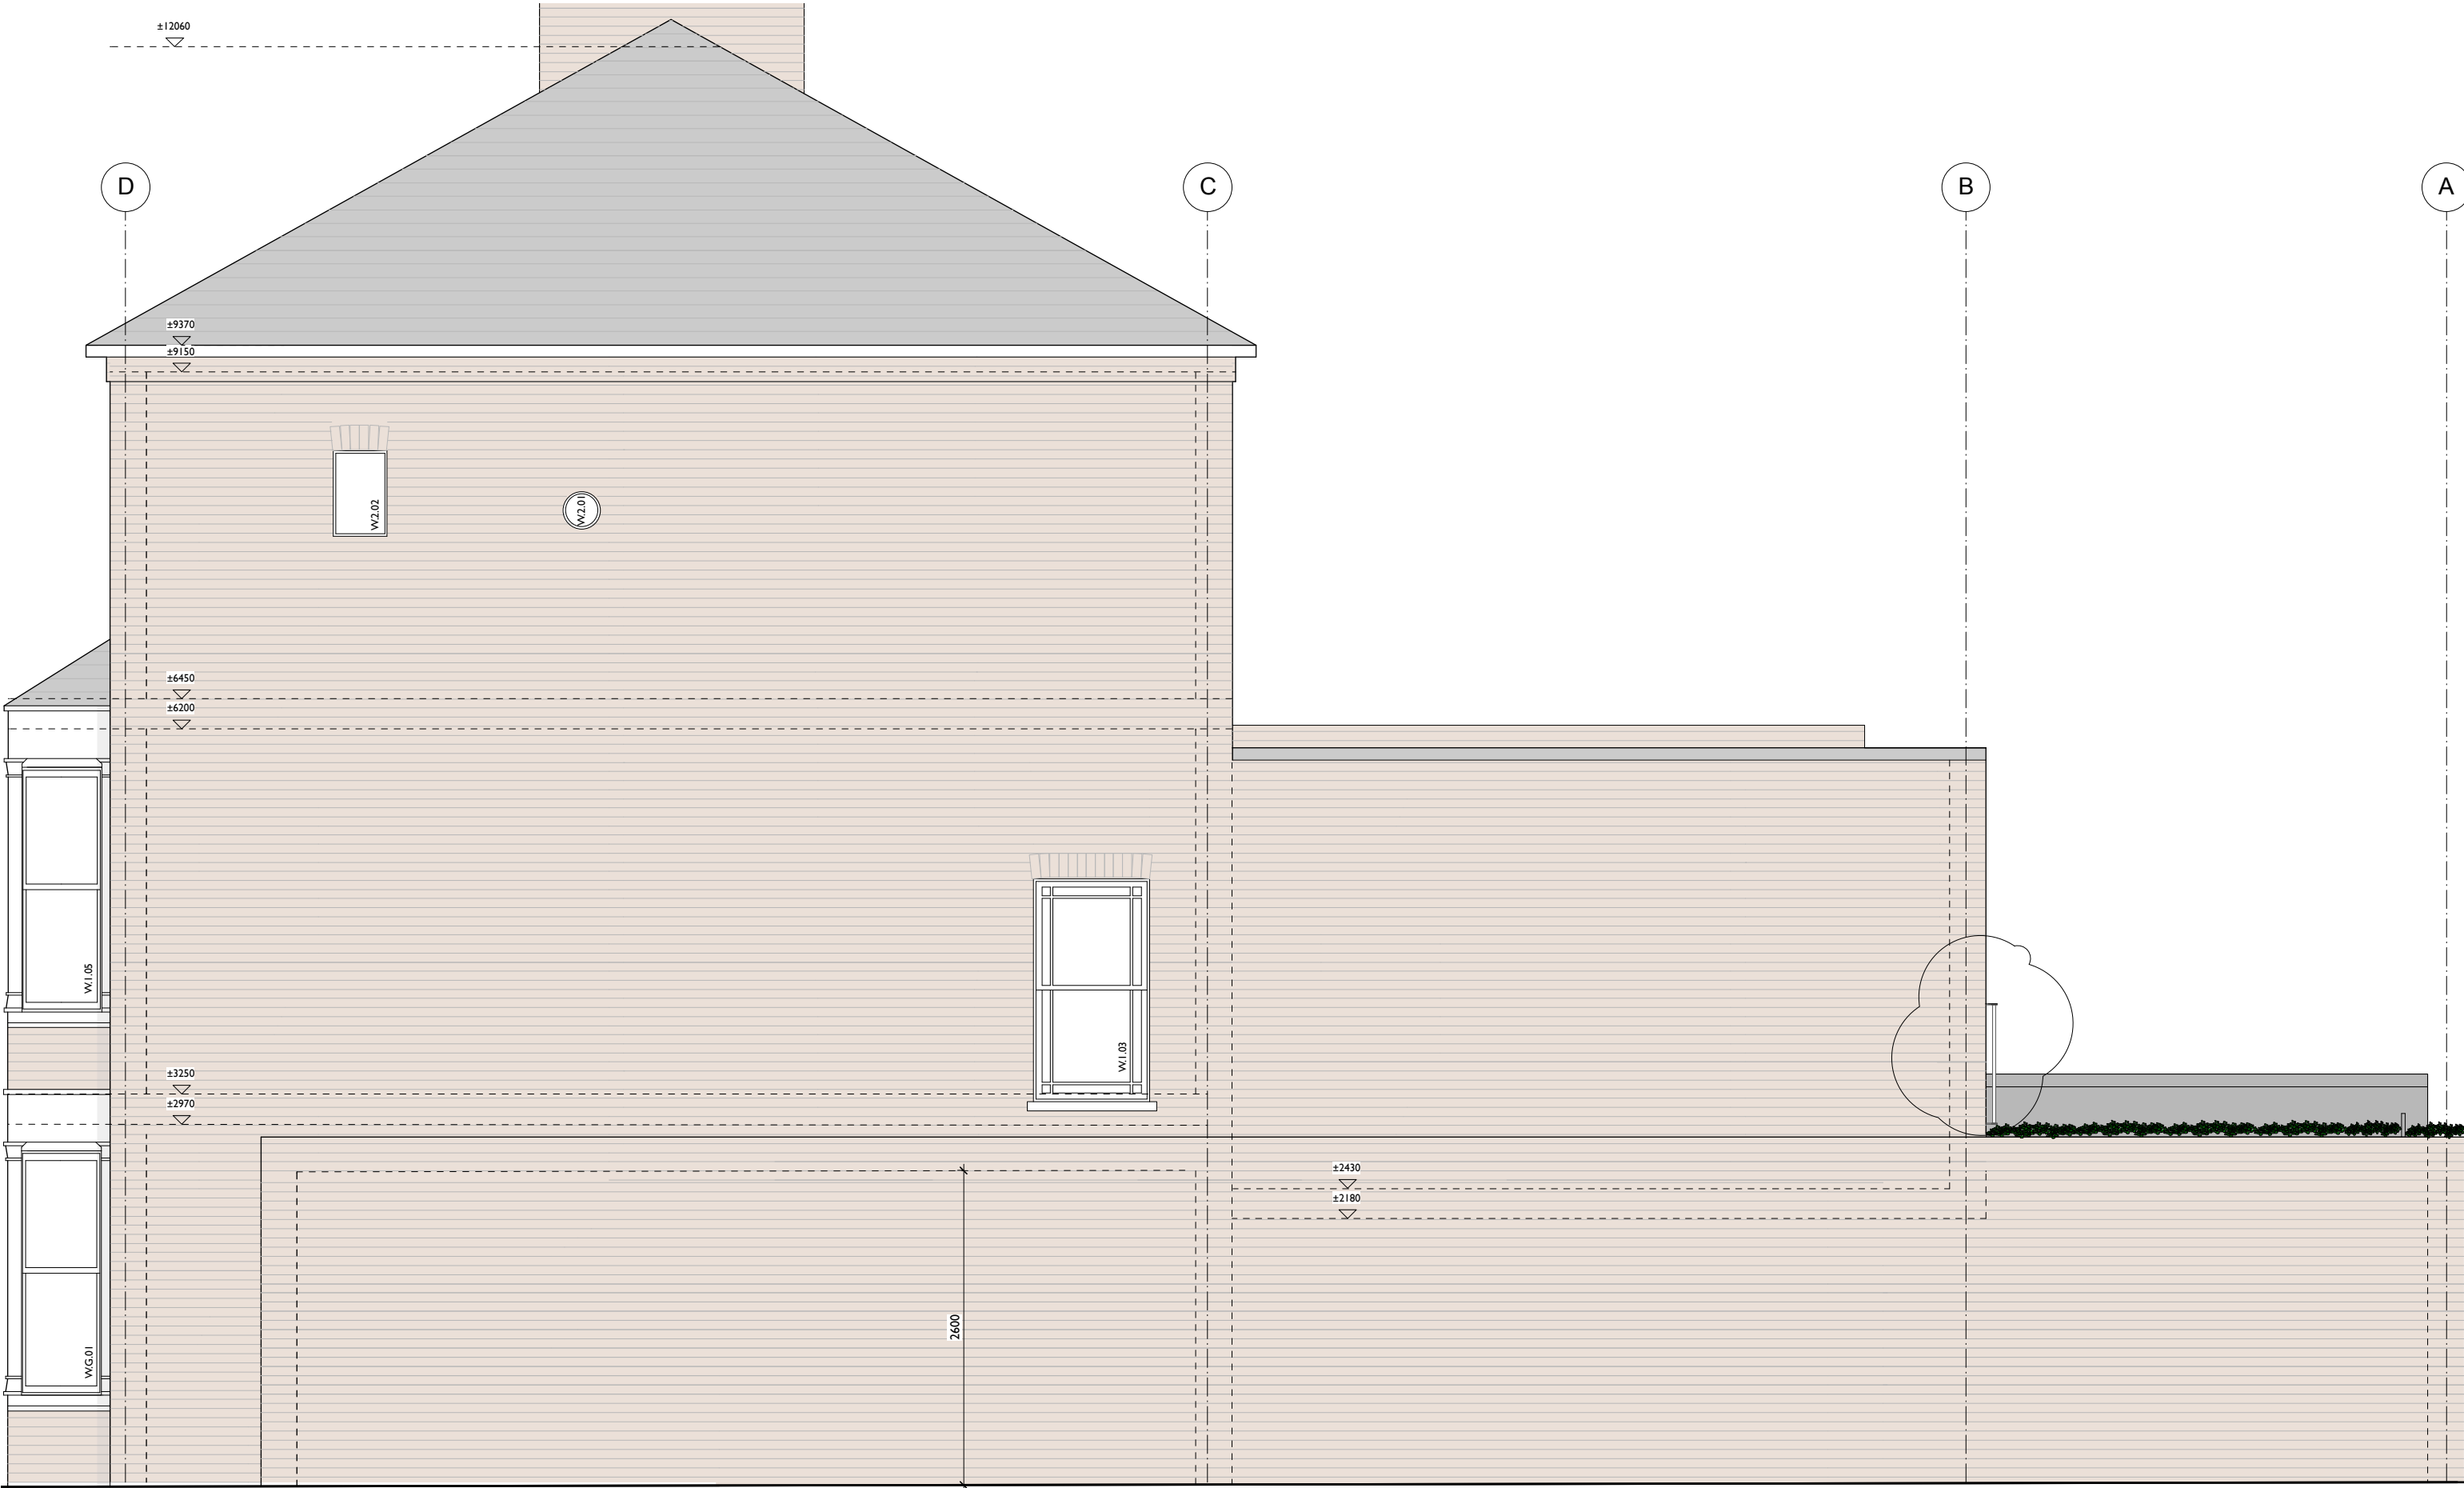



MARTINS CAMISULI Unit 1, 2A Oakford Road, London NW5 1AH Tel 020 7267 86 22

JOB TITLE: Lady Somerst 54
DRWG TITLE: Proposed West Side Elevation
DRWG NO: MC/199(02)_11
SCALE: 1:50
DATE: September 2019

REVISION: A 05.12.19 Attic/roof remains as existing.
B 16.12.19 Terrace on first floor has been removed.

ALL DIMENSIONS INDICATED ON THIS DRAWING ARE SUBJECT TO ALTERATIONS ONCE ON SITE.
CONFIRM ALL DIMENSION ON SITE PRIOR TO ORDERING AND CONSTRUCTION

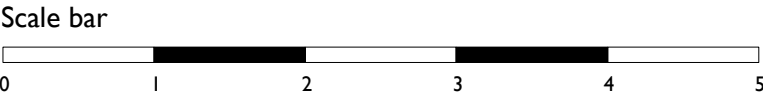

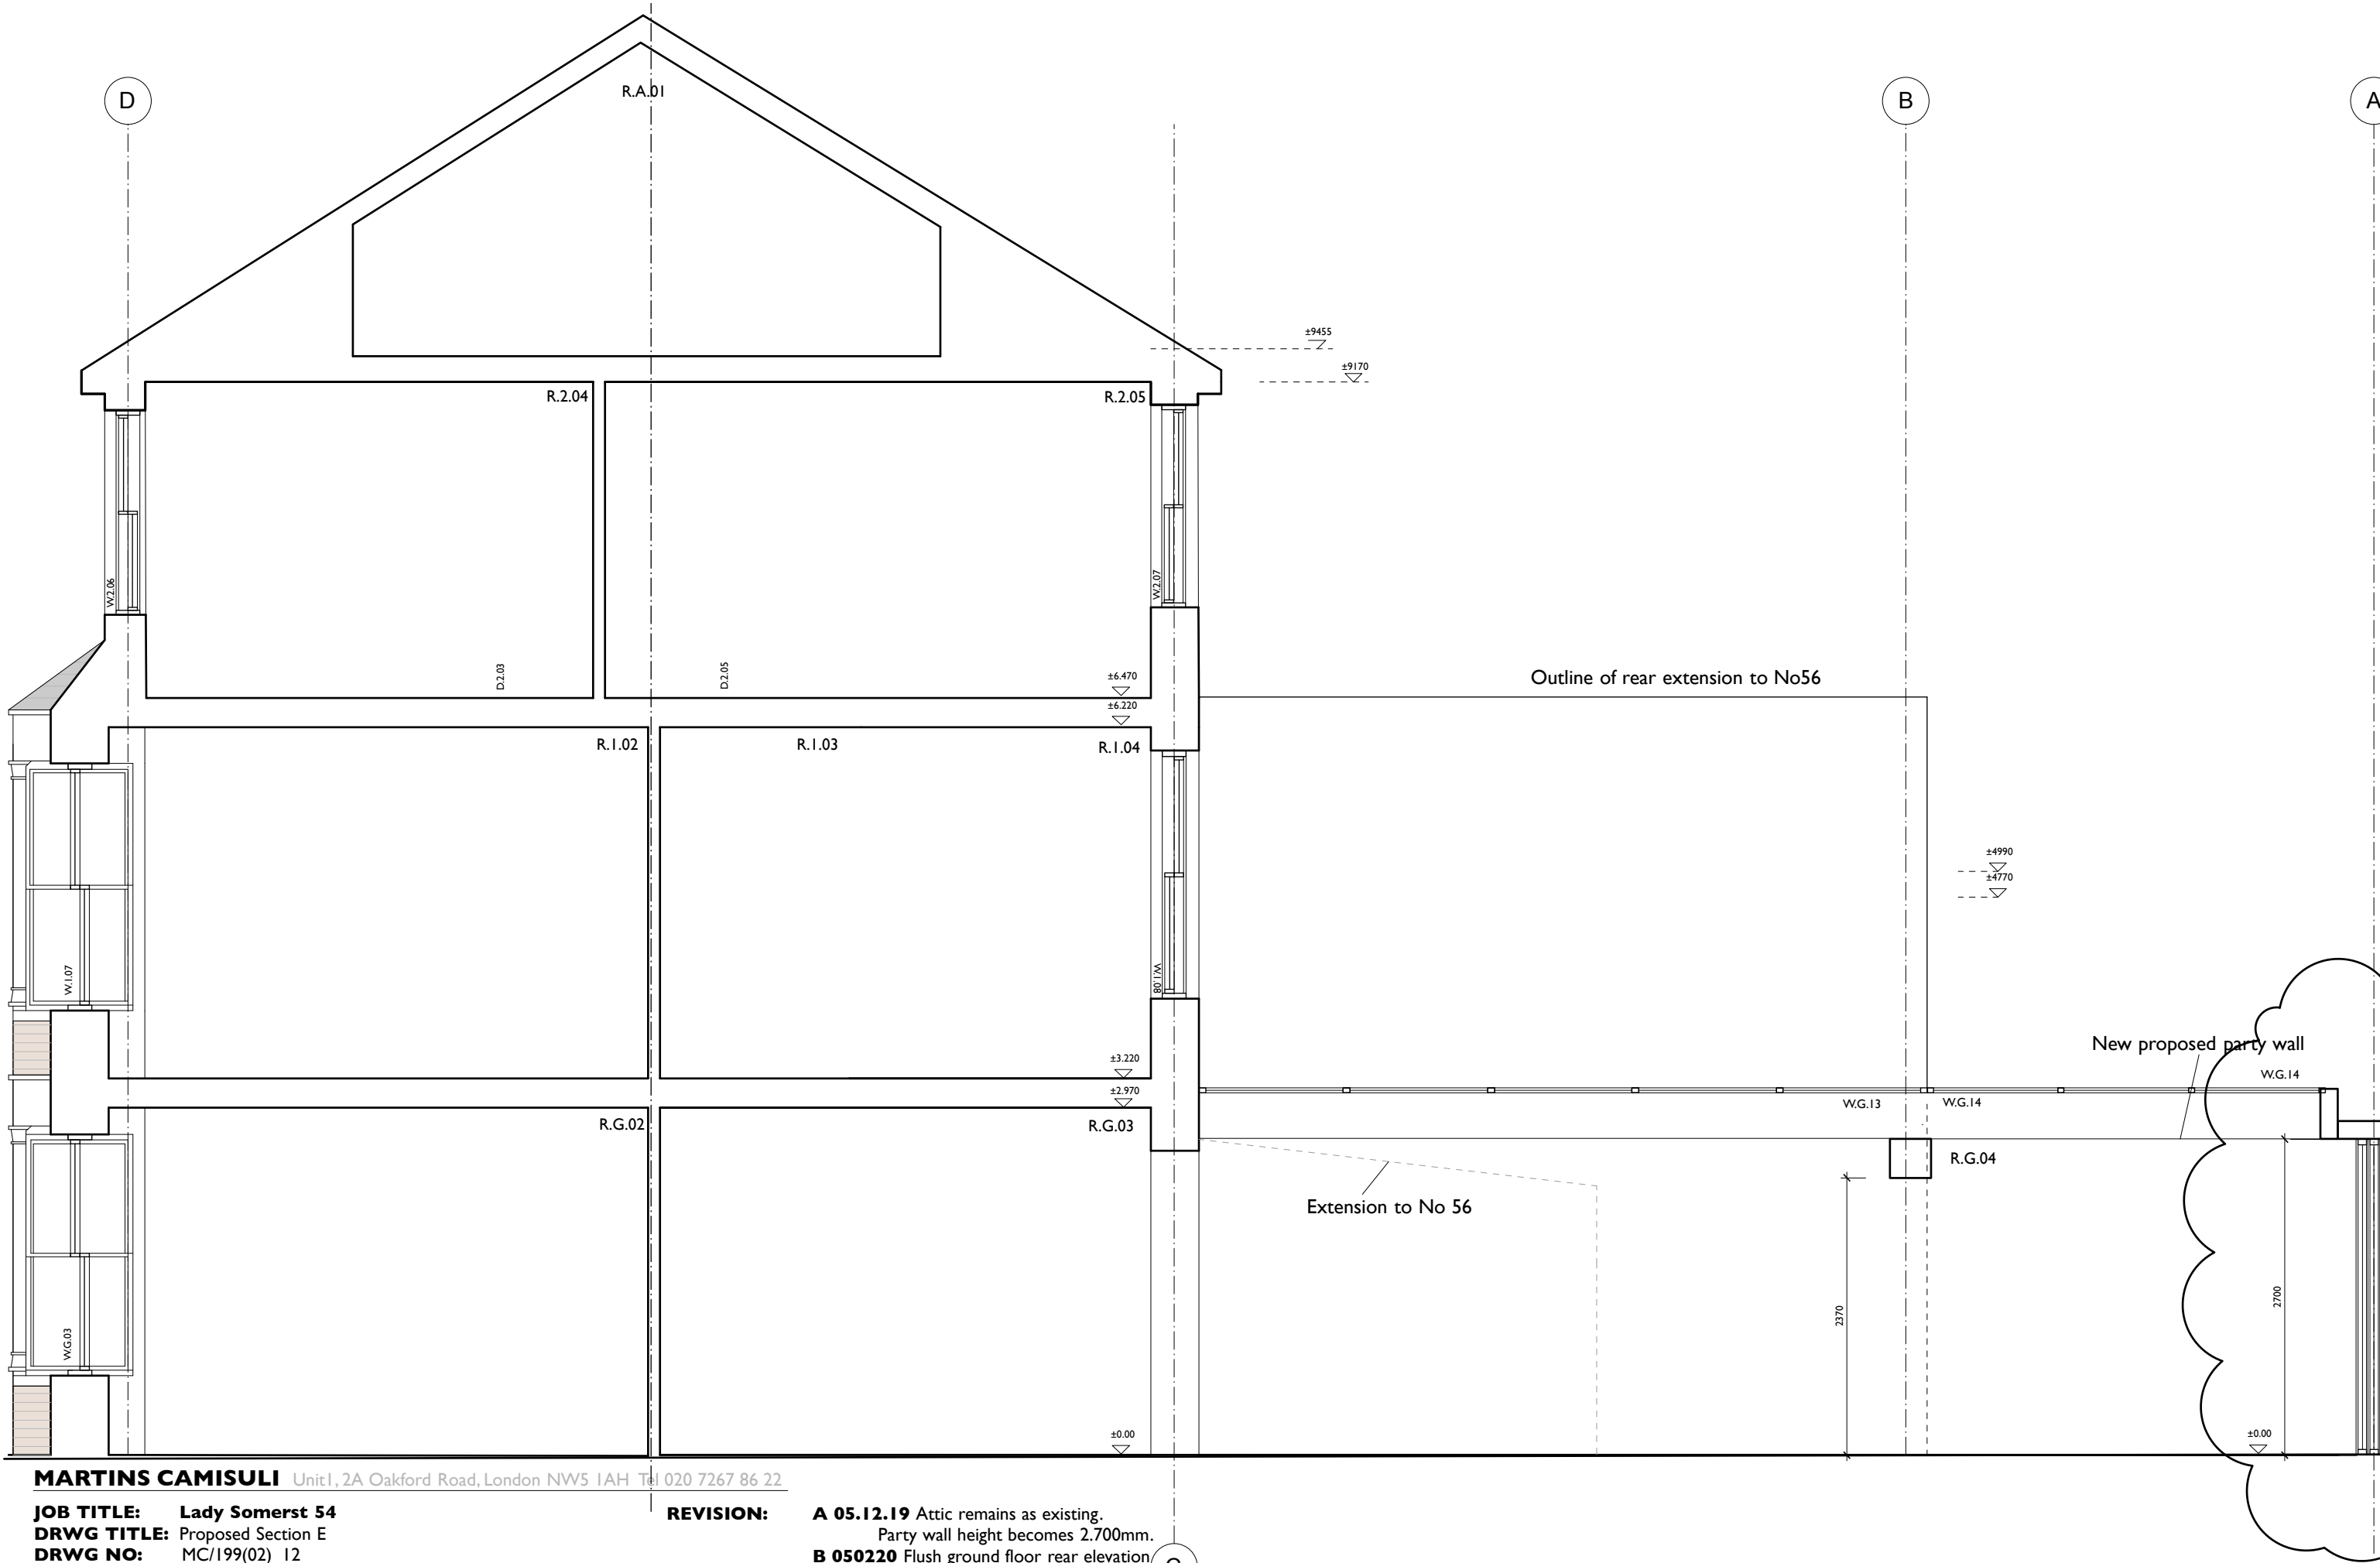

MARTINS CAMISULI Unit1, 2A Oakford Road, London NW5 1AH Tel 020 7267 86 22

JOB TITLE: Lady Somerst 54
DRWG TITLE: Proposed Section E
DRWG NO: MC/199(02)_12
SCALE: 1.50
DATE: November 2019

ALL DIMENSIONS INDICATED ON THIS DRAWING ARE SUBJECT TO ALTERATIONS ONCE ON SITE.
CONFIRM ALL DIMENSION ON SITE PRIOR TO ORDERING AND CONSTRUCTION

REVISION: A 05.12.19 Attic remains as existing.
Party wall height becomes 2.700mm.
B 050220 Flush ground floor rear elevation
(no step)