



Do not scale working dimensions from this drawing. Read drawings in conjunction with all relevant consultant drawings and specifications. In case of incongruities between information - consult the architect for final decision. Deviations from these drawings shall not be made without first consulting the architect.

NOTES:

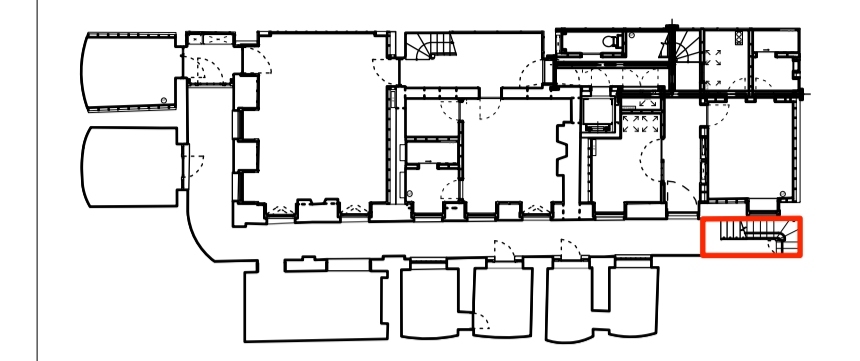


KEY PLAN - LOWER GROUND FLOOR

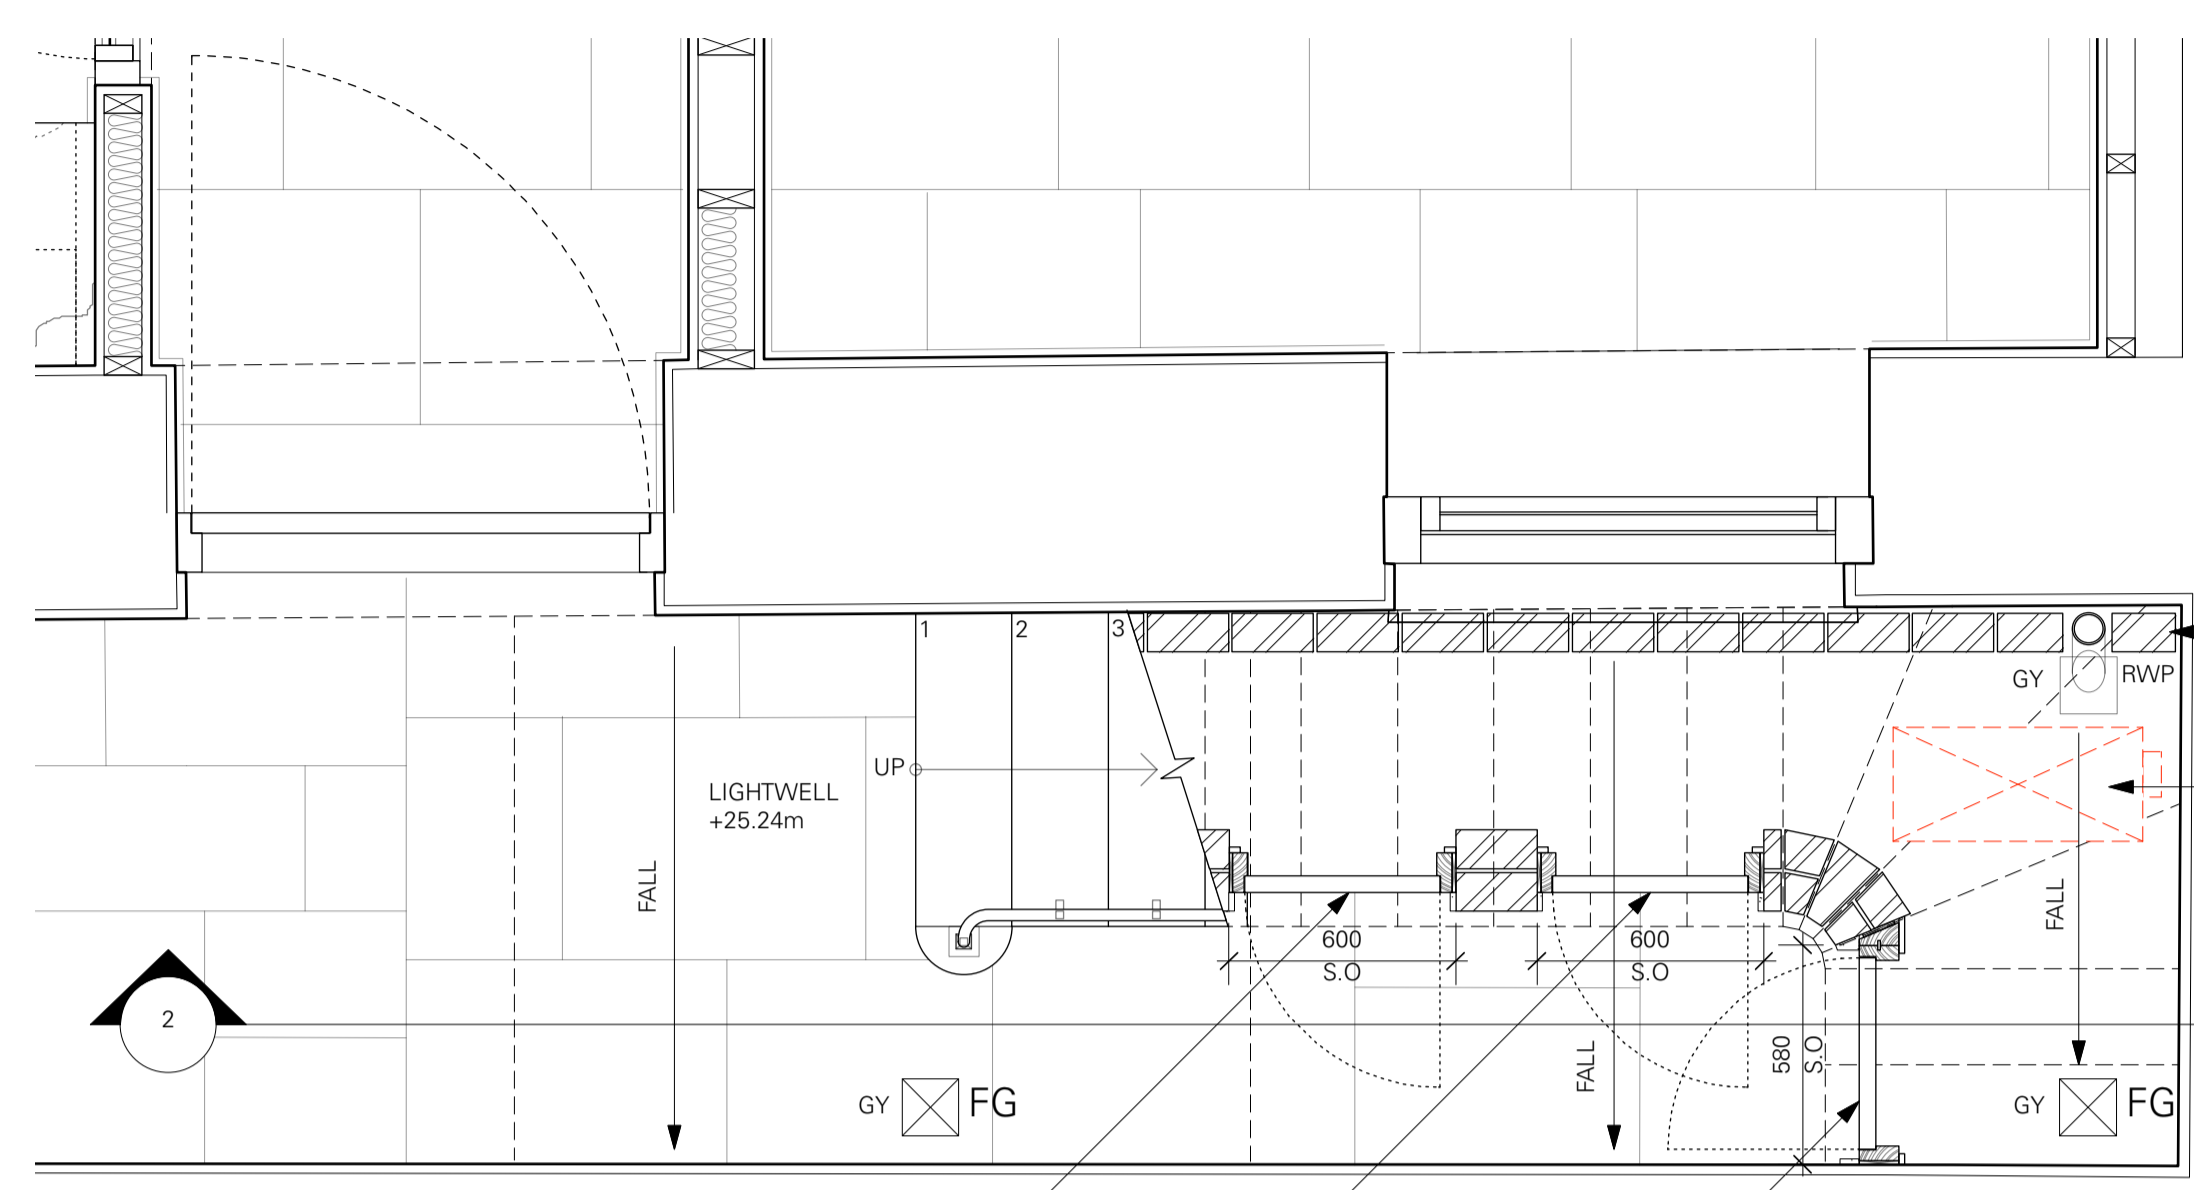


LOUVRED DOORS FOR THE VENTILATION OF THE CONDENSER UNIT

1 LOWER GROUND FLOOR PLAN
1:20

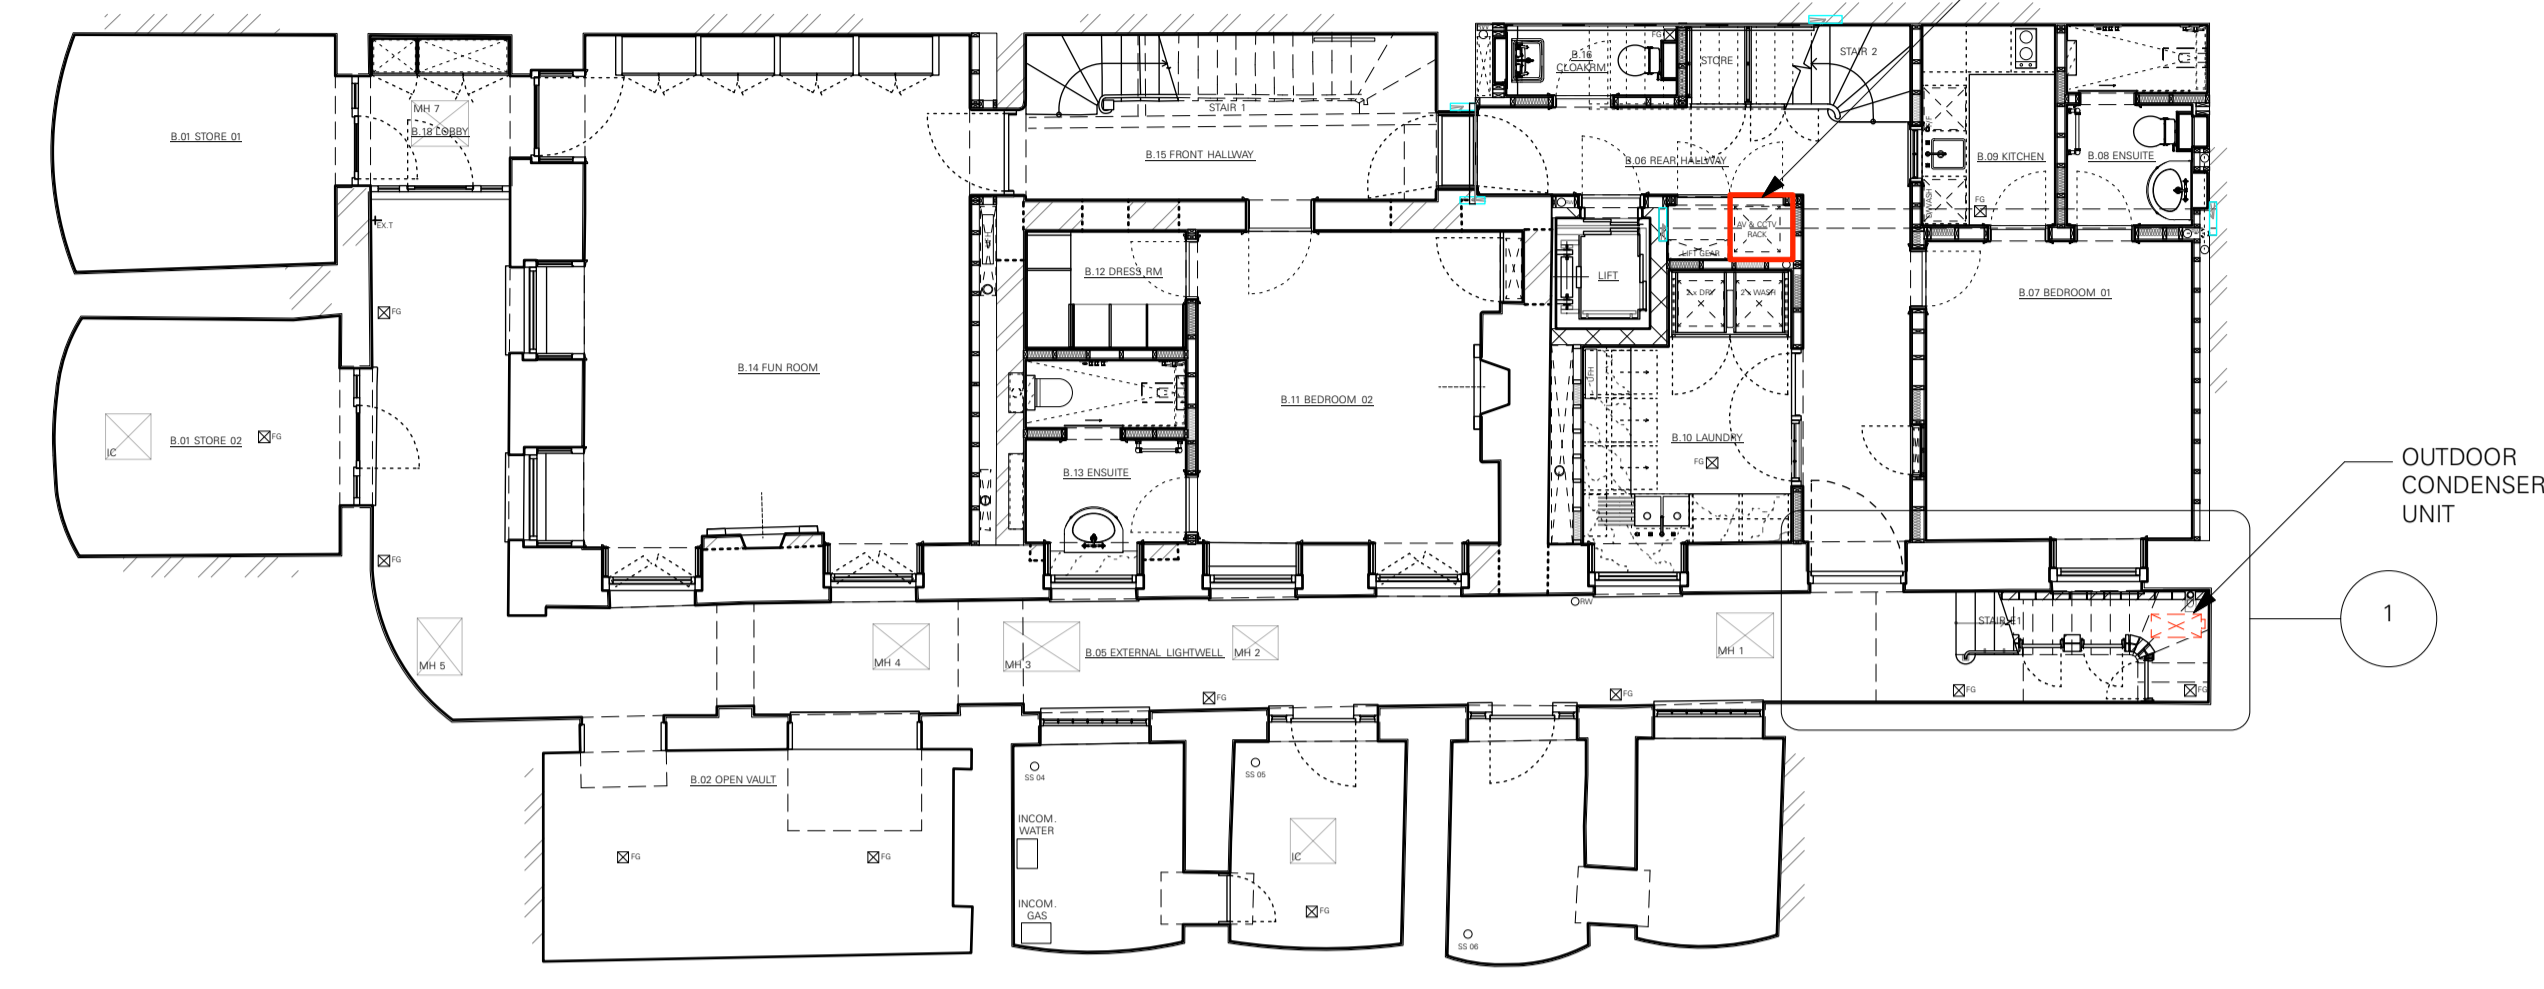

3 LOWER GROUND FLOOR PLAN - PROPOSED LOCATION OF CONDENSER UNIT
1:100

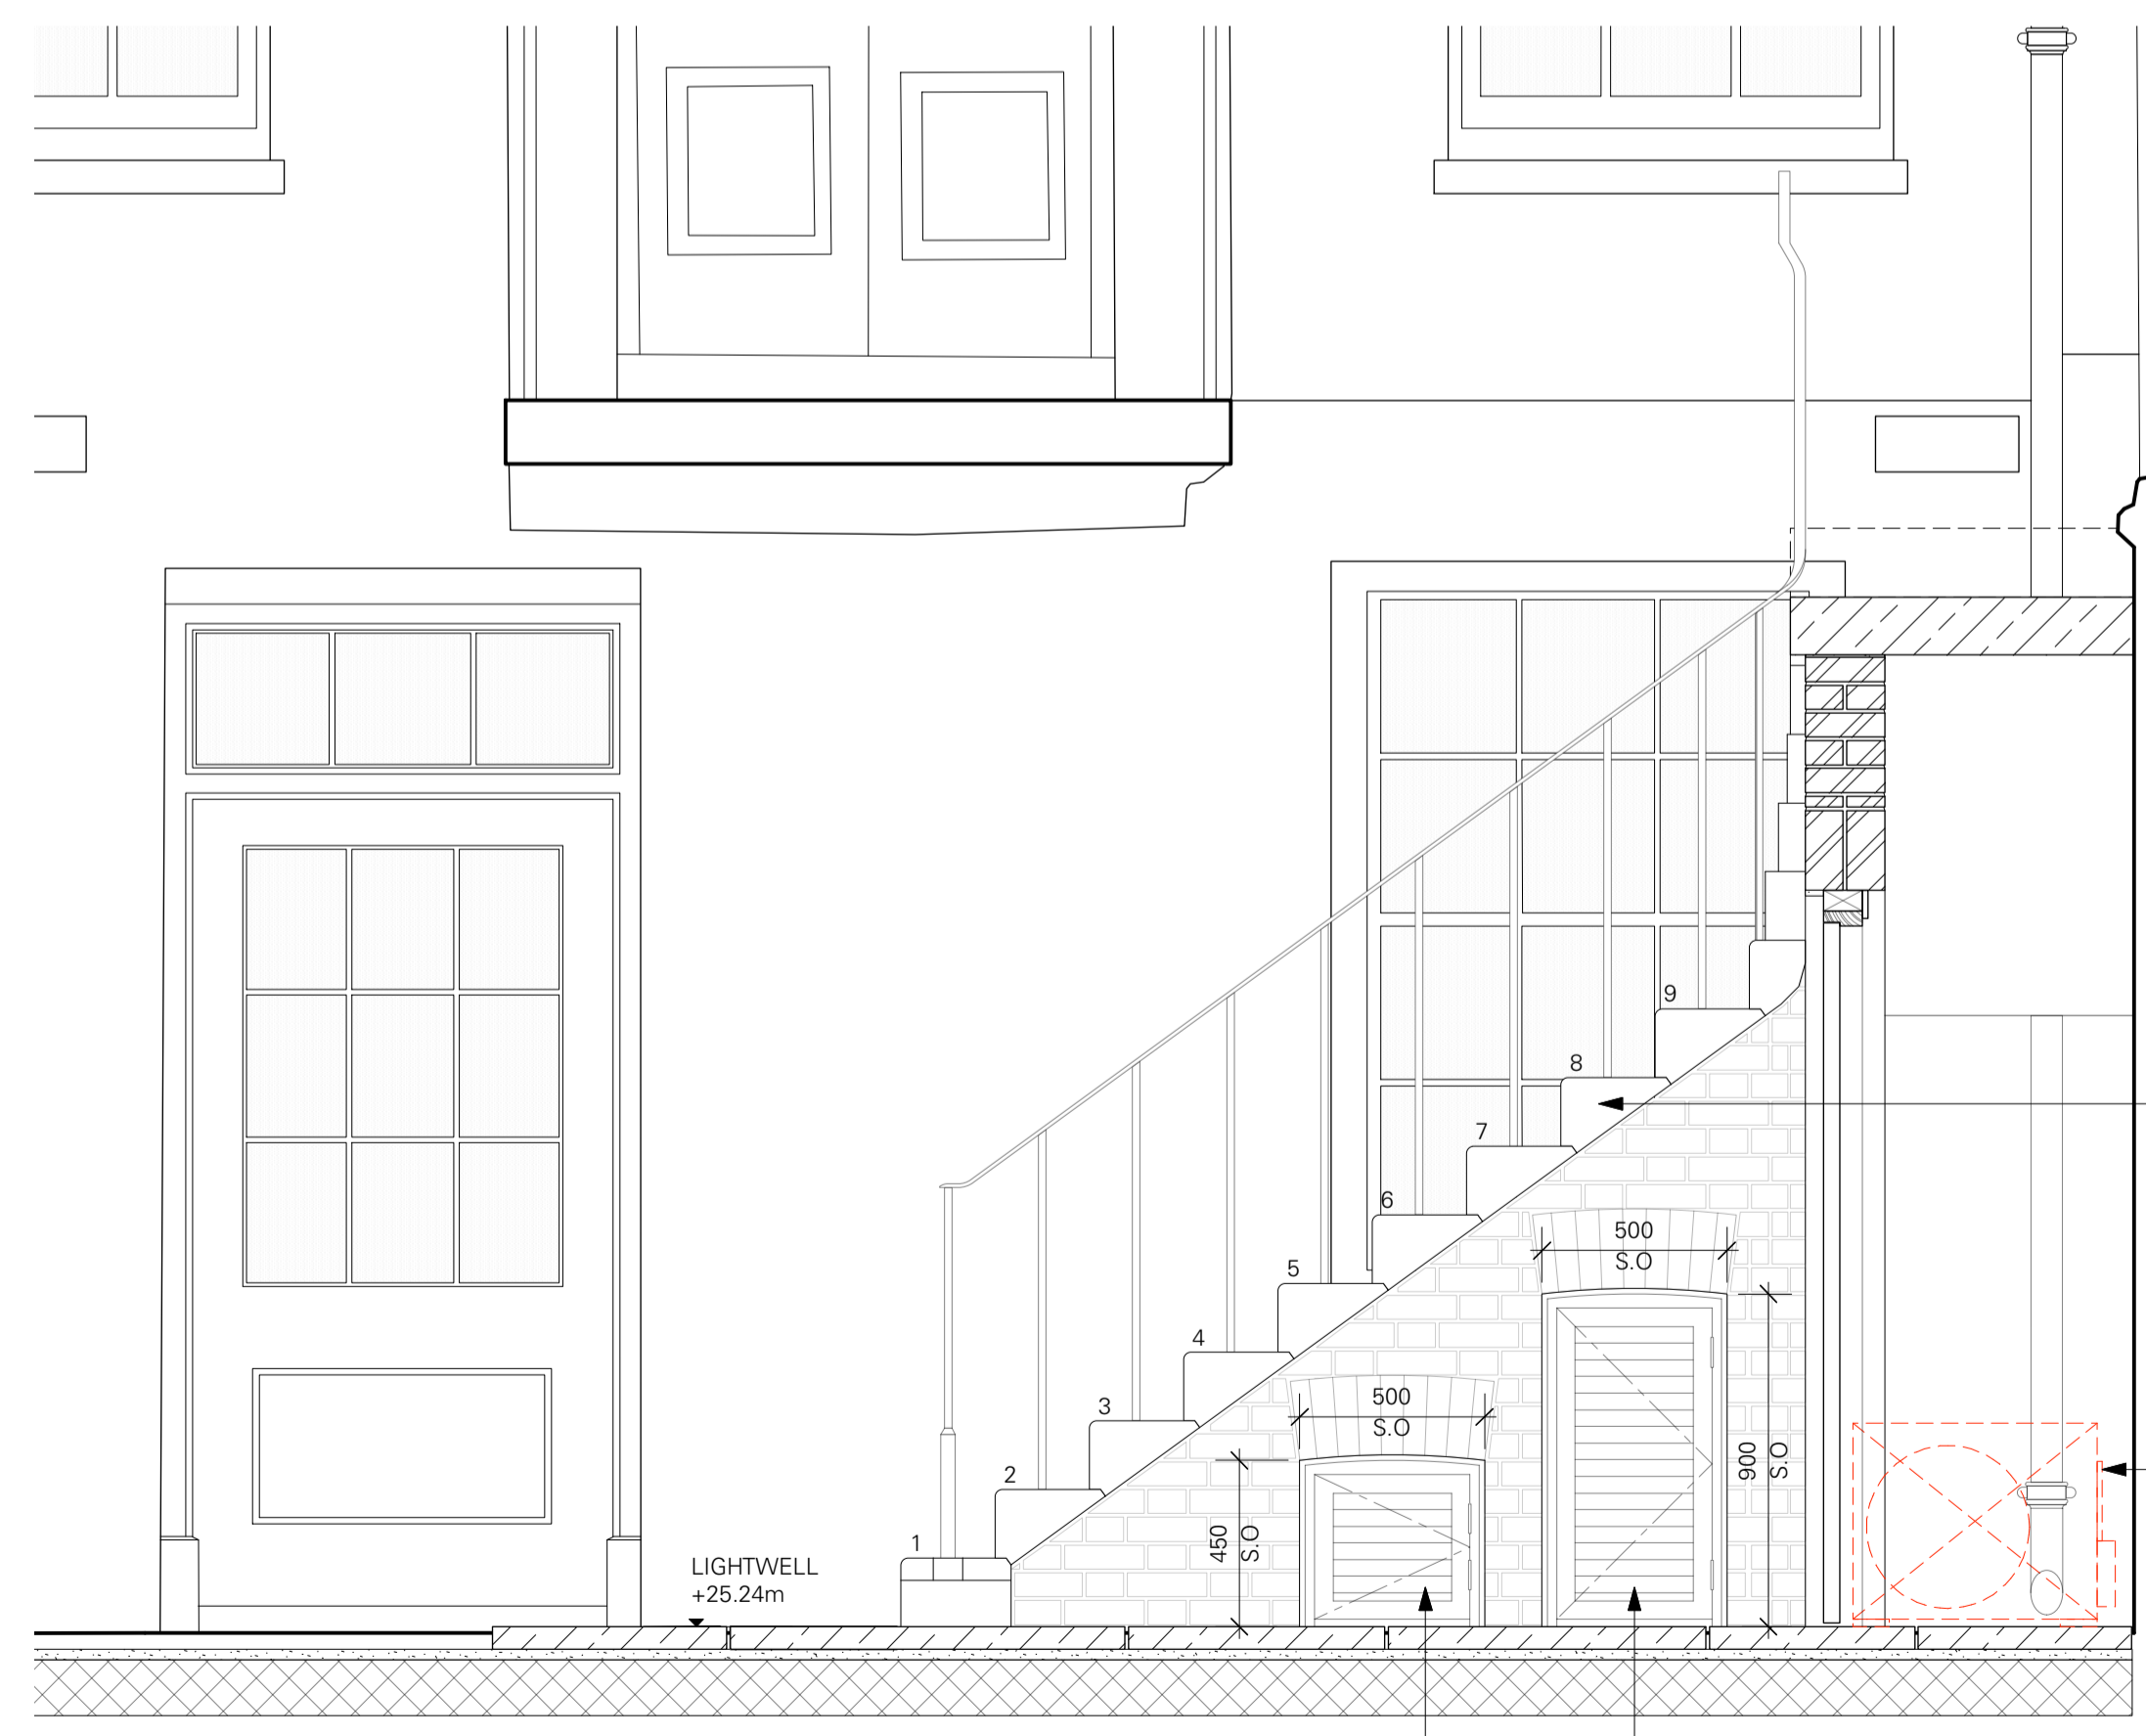

2 SECTION AA
1:20



4 CONWAY STREET ELEVATION - PROPOSED LOUVRED DOORS
1:100

HC	CONWAY ST ELEVATION & ANNOTATIONS ADDED	28/01/2020	P1
HC	ISSUED FOR PLANNING	08/10/2019	P0
DRAWN BY / REVISION		DATE	NO.
PLANNING		SCALE:	1:20 @A1

PROPOSED OUTDOOR CONDENSER UNIT	750	P1
	SHEET NO.	REVISION

33 FITZROY SQUARE
LONDON W1T 6EU

262
JOB NO.

TC
A

Thomas Croft Architects
Studio 117, Great Western Studios
65 Alfred Road
London, W2 5EU
United Kingdom

+44 (0)20 8962 0066
email@thomascroft.com
www.thomascroft.com

SCALE 1:20 @ A1
0 0.5 1 1.5 2m

SCALE 1:100 @ A1
0 2 4 6 8 10m