


Notes

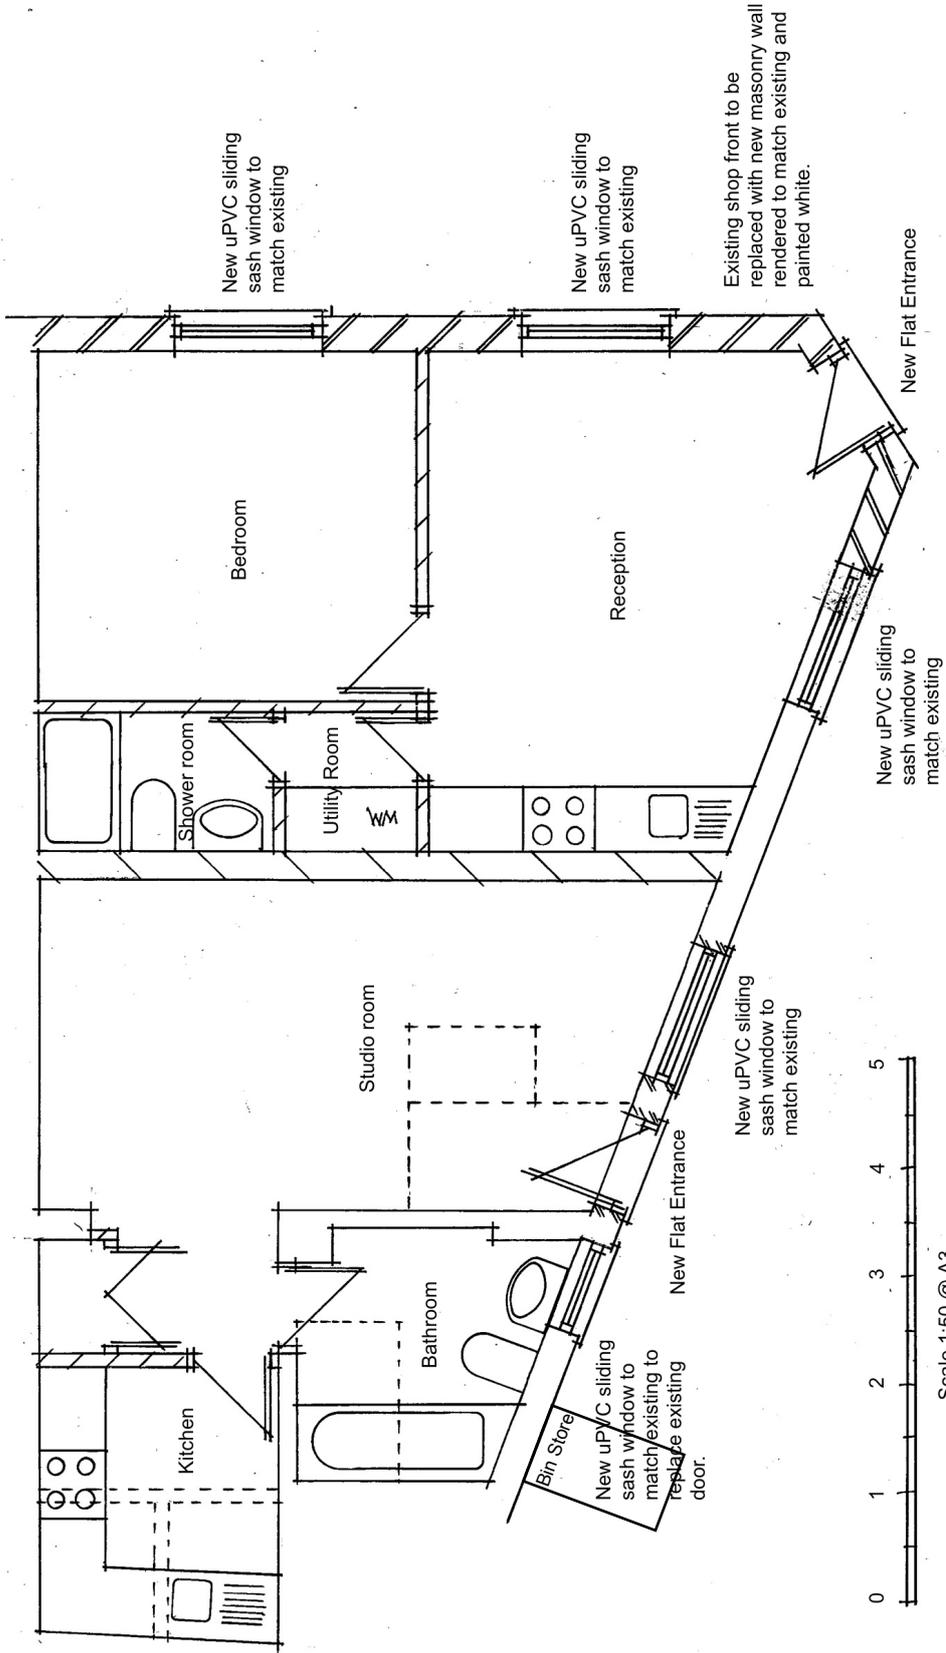

REVISIONS

165 Perysfield Road  
Cheshunt EN8 0TJ  
M: 07414 717292  
E: hb@b2.uk.com  
Web: www.b2.uk.com



Property:

58 Malden Road  
London  
NWS 3HG

Drawing:

Proposed Ground Floor Plan

Drawing No.:	101400/3	Revisions
Scale: @ A3	1:50	Date:
Drawn by:	KB	Date:
		Sept' 19