




No	Materials / area description notes
1	Traditional London brick masonry walls
2	Flat accessible roof with parapet
3	Timber framed wndows

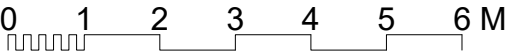

KEY / NOTES	REV	DATE	DESCRIPTION	PROJECT	144 CLERKENWELL ROAD	REVISION	LACEY & SALTYKOV ARCHITECTS LTD
ALL DIMENSIONS, LEVELS AND AREAS ARE APPROXIMATE ONLY AND SHOULD BE VERIFIED	A	14/06/18	FOR PLANNING APPLICATION APPROVAL	DRWG NAME	EXISTING WEST ELEVATIONS	B	7 RIDGMOUNT STREET LONDON WC1E 7AE
	B	13/12/19	FOR PLANNING APPLICATION APPROVAL	DRWG NO	1340-A-GA-EL-01		+44 (0)20 7255 0525 www.laceysaltykov.com info@laceysaltykov.com
		07/02/20	FOR PLANNING APPLICATION APPROVAL	SCALE	1:100		
LACEY & SALTYKOV ARCHITECTS LTD SHALL NOT BE LIABLE OR RESPONSIBLE FOR ANY USE OF THIS DOCUMENT FOR ANY PURPOSE OTHER THAN THAT FOR WHICH IT WAS ORIGINALLY PREPARED AND PROVIDED. WHILE THE CLIENT SHALL BE ENTITLED TO UTILISE AND COPY THIS DOCUMENT FOR AN EXTENSION OF THE WORKS, THE CLIENT SHALL NOT BE ENTITLED TO REPRODUCE THE DESIGNS CONTAINED IN THIS DOCUMENT FOR ANY SUCH EXTENSION				SIZE	A3		
				DATE	07/02/20		
							LACEY & SALTYKOV



No	Materials / area description notes
1	Traditional London brick masonry walls
2	Flat accessible roof with parapet
3	Timber framed wndows

0 1 2 3 4 5 6 M




KEY / NOTES	REV	DATE	DESCRIPTION	PROJECT	144 CLERKENWELL ROAD	REVISION	LACEY & SALTYKOV ARCHITECTS LTD
ALL DIMENSIONS, LEVELS AND AREAS ARE APPROXIMATE ONLY AND SHOULD BE VERIFIED  LACEY & SALTYKOV ARCHITECTS LTD SHALL NOT BE LIABLE OR RESPONSIBLE FOR ANY USE OF THIS DOCUMENT FOR ANY PURPOSE OTHER THAN THAT FOR WHICH IT WAS ORIGINALLY PREPARED AND PROVIDED. WHILE THE CLIENT SHALL BE ENTITLED TO UTILISE AND COPY THIS DOCUMENT FOR AN EXTENSION OF THE WORKS, THE CLIENT SHALL NOT BE ENTITLED TO REPRODUCE THE DESIGNS CONTAINED IN THIS DOCUMENT FOR ANY SUCH EXTENSION	A	14/06/18	FOR PLANNING APPLICATION APPROVAL	DRWG NAME	EXISTING EAST ELEVATIONS	B	7 RIDGMOUNT STREET LONDON WC1E 7AE  +44 (0)20 7255 0525 www.laceysaltykov.com info@laceysaltykov.com
	B	13/12/19	FOR PLANNING APPLICATION APPROVAL	DRWG NO	1340-A-GA-EL-02		
		07/02/20	FOR PLANNING APPLICATION APPROVAL	SCALE	1:100		
				SIZE	A3		
				DATE	07/02/20		



No	Materials / area description notes
1	Traditional London brick masonry walls
2	Flat accessible roof with parapet
3	Timber framed wndows




0 1 2 3 4 5 6M

KEY / NOTES	REV	DATE	DESCRIPTION	PROJECT	REVISION	LACEY & SALTYKOV ARCHITECTS LTD 7 RIDG MOUNT STREET LONDON WC1E 7AE  +44 (0)20 7255 0525 www.laceysaltykov.com info@laceysaltykov.com  <b>LACEY &amp; SALTYKOV</b>
ALL DIMENSIONS, LEVELS AND AREAS ARE APPROXIMATE ONLY AND SHOULD BE VERIFIED  LACEY & SALTYKOV ARCHITECTS LTD SHALL NOT BE LIABLE OR RESPONSIBLE FOR ANY USE OF THIS DOCUMENT FOR ANY PURPOSE OTHER THAN THAT FOR WHICH IT WAS ORIGINALLY PREPARED AND PROVIDED. WHILE THE CLIENT SHALL BE ENTITLED TO UTILISE AND COPY THIS DOCUMENT FOR AN EXTENSION OF THE WORKS, THE CLIENT SHALL NOT BE ENTITLED TO REPRODUCE THE DESIGNS CONTAINED IN THIS DOCUMENT FOR ANY SUCH EXTENSION	A	14/06/18	FOR PLANNING APPLICATION APPROVAL	144 CLERKENWELL ROAD	<b>B</b>	
	B	13/12/19	FOR PLANNING APPLICATION APPROVAL	EXISTING SOUTH ELEVATIONS		
		07/02/20	FOR PLANNING APPLICATION APPROVAL	1340-A-GA-EL-03		
				SCALE 1:100		
				SIZE A3		
				DATE 07/02/20		

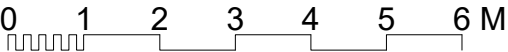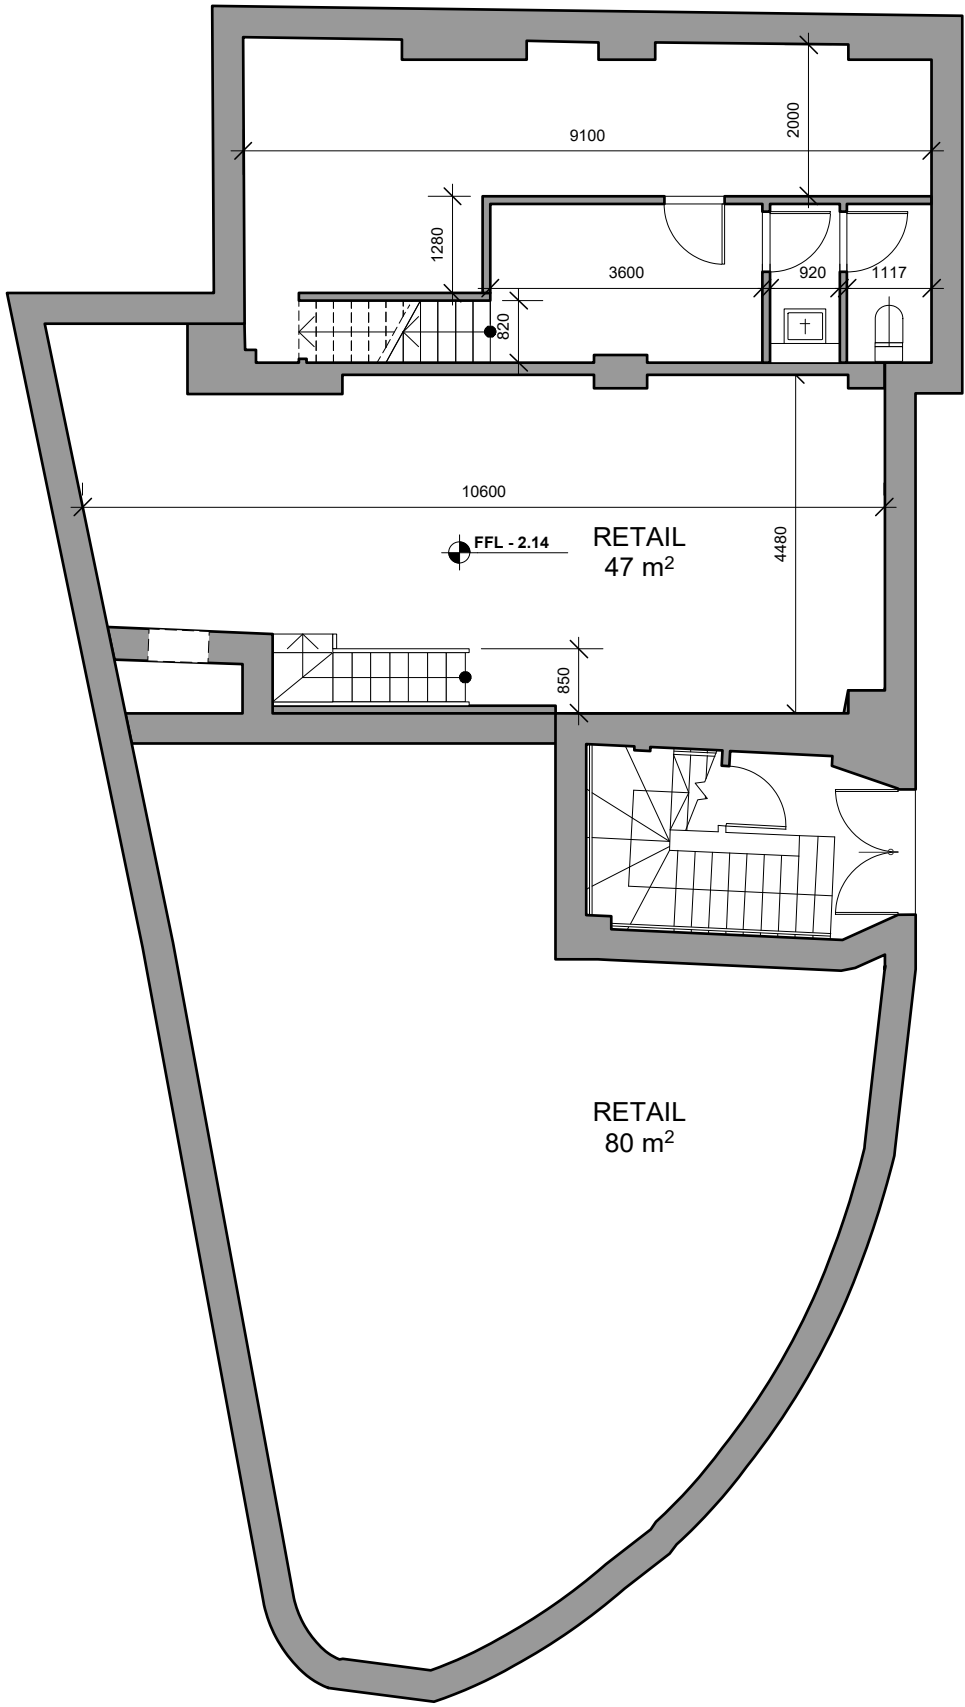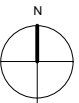

KEY / NOTES	REV	DATE	DESCRIPTION	PROJECT	144 CLERKENWELL ROAD	REVISION	LACEY & SALTYKOV ARCHITECTS LTD
ALL DIMENSIONS, LEVELS AND AREAS ARE APPROXIMATE ONLY AND SHOULD BE VERIFIED	A	14/06/18	FOR PLANNING APPLICATION APPROVAL	DRWG NAME	EXISTING BASEMENT FLOOR PLAN	B	7 RIDGMOUNT STREET LONDON WC1E 7AE
	A	13/12/19	FOR PLANNING APPLICATION APPROVAL				
	B	07/02/20	FOR PLANNING APPLICATION APPROVAL	DRWG NO	1340-A-GA-PL-20		+44 (0)20 7255 0525 www.laceysaltykov.com info@laceysaltykov.com
LACEY & SALTYKOV ARCHITECTS LTD SHALL NOT BE LIABLE OR RESPONSIBLE FOR ANY USE OF THIS DOCUMENT FOR ANY PURPOSE OTHER THAN THAT FOR WHICH IT WAS ORIGINALLY PREPARED AND PROVIDED. WHILE THE CLIENT SHALL BE ENTITLED TO UTILISE AND COPY THIS DOCUMENT FOR AN EXTENSION OF THE WORKS, THE CLIENT SHALL NOT BE ENTITLED TO REPRODUCE THE DESIGNS CONTAINED IN THIS DOCUMENT FOR ANY SUCH EXTENSION				SCALE	1:100		
				SIZE	A3		
				DATE	07/02/20		

LACEY & SALTYKOV

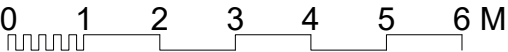
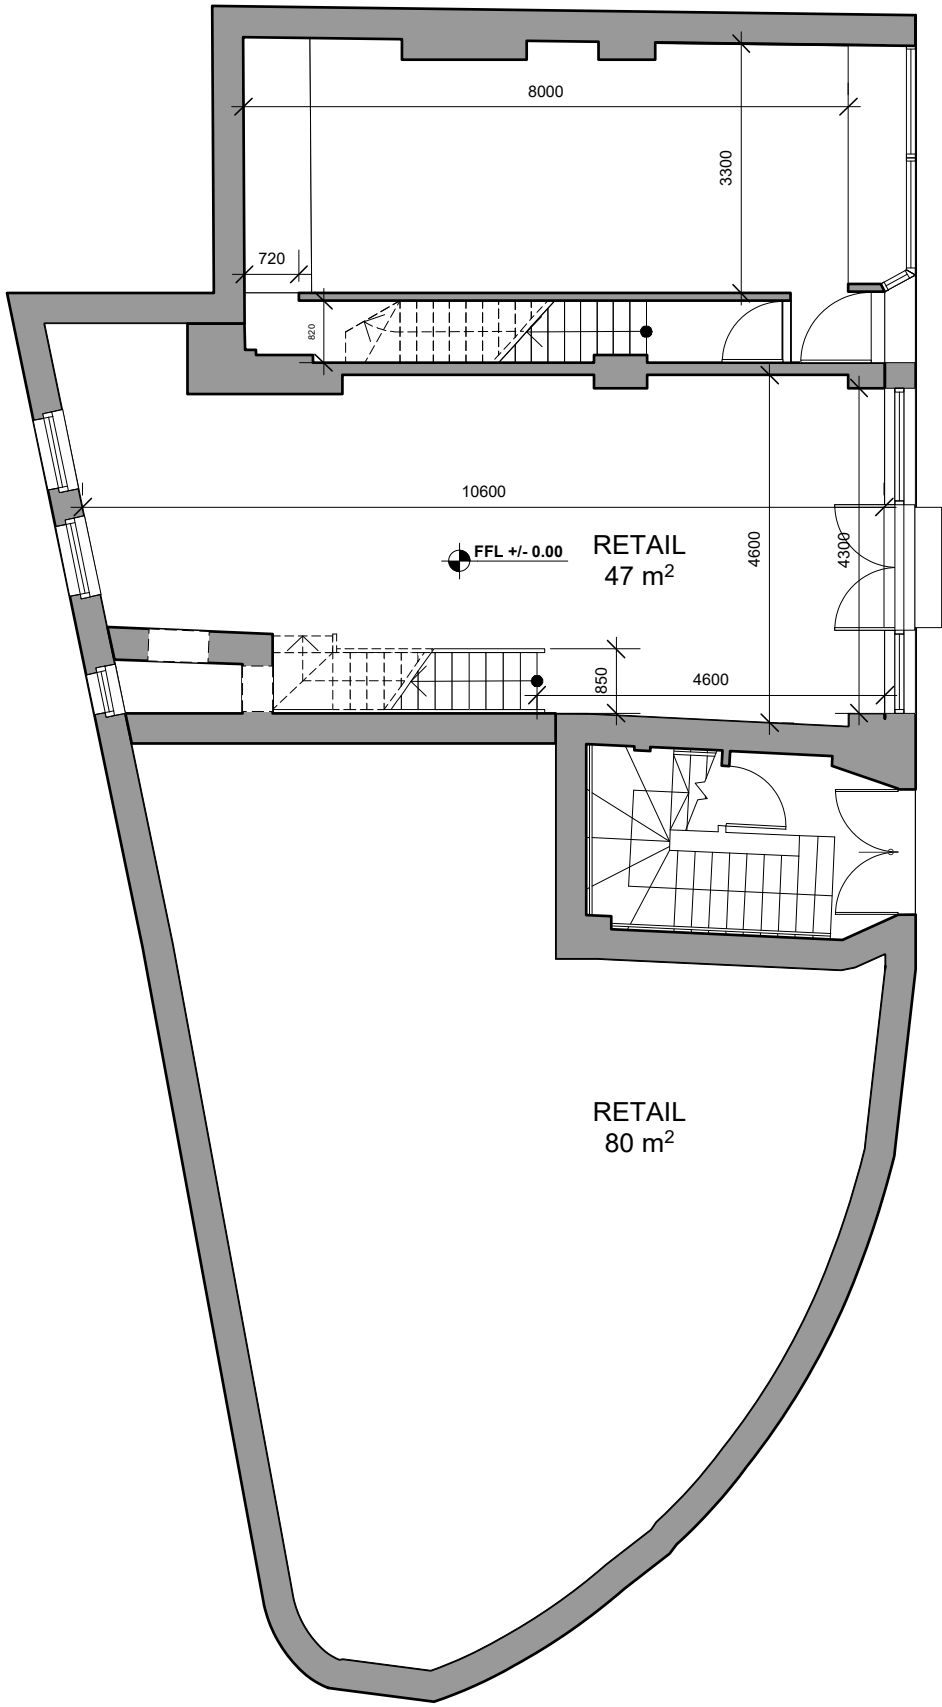
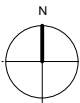


KEY / NOTES
ALL DIMENSIONS, LEVELS AND AREAS ARE APPROXIMATE ONLY AND SHOULD BE VERIFIED
LACEY & SALTYKOV ARCHITECTS LTD SHALL NOT BE LIABLE OR RESPONSIBLE FOR ANY USE OF THIS DOCUMENT FOR ANY PURPOSE OTHER THAN THAT FOR WHICH IT WAS ORIGINALLY PREPARED AND PROVIDED. WHILE THE CLIENT SHALL BE ENTITLED TO UTILISE AND COPY THIS DOCUMENT FOR AN EXTENSION OF THE WORKS, THE CLIENT SHALL NOT BE ENTITLED TO REPRODUCE THE DESIGNS CONTAINED IN THIS DOCUMENT FOR ANY SUCH EXTENSION

REV	DATE	DESCRIPTION
	14/06/18	FOR PLANNING APPLICATION APPROVAL
A	13/12/19	FOR PLANNING APPLICATION APPROVAL
B	07/02/20	FOR PLANNING APPLICATION APPROVAL




PROJECT	144 CLERKENWELL ROAD
DRWG NAME	EXISTING GROUND FLOOR PLAN
DRWG NO	1340-A-GA-PL-21
SCALE	1:100
SIZE	A3
DATE	07/02/20

REVISION	B	LACEY & SALTYKOV ARCHITECTS LTD 7 RIDG MOUNT STREET LONDON WC1E 7AE +44 (0)20 7255 0525 www.laceysaltykov.com info@laceysaltykov.com
		LACEY & SALTYKOV

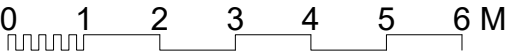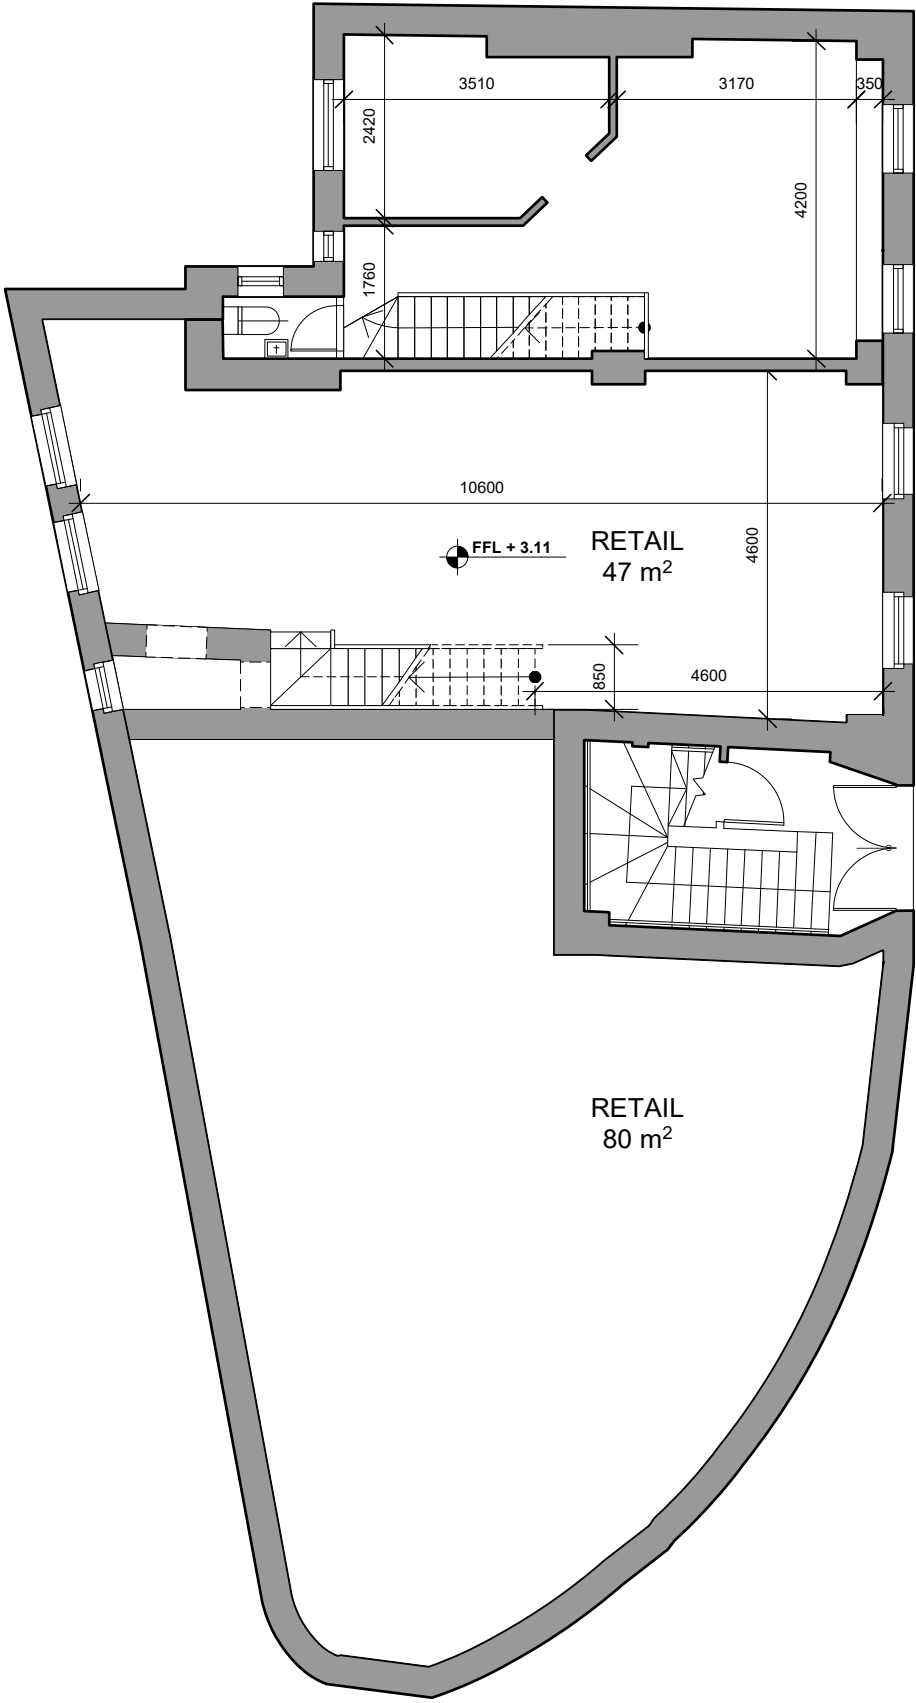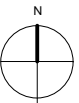

KEY / NOTES	REV	DATE	DESCRIPTION	PROJECT	144 CLERKENWELL ROAD	REVISION	LACEY & SALTYKOV ARCHITECTS LTD
ALL DIMENSIONS, LEVELS AND AREAS ARE APPROXIMATE ONLY AND SHOULD BE VERIFIED	A	14/06/18	FOR PLANNING APPLICATION APPROVAL	DRWG NAME	EXISTING FIRST FLOOR PLAN	B	7 RIDGMOUNT STREET LONDON WC1E 7AE
	A	13/12/19	FOR PLANNING APPLICATION APPROVAL				
	B	07/02/20	FOR PLANNING APPLICATION APPROVAL	DRWG NO	1340-A-GA-PL-22		+44 (0)20 7255 0525 www.laceysaltykov.com info@laceysaltykov.com
LACEY & SALTYKOV ARCHITECTS LTD SHALL NOT BE LIABLE OR RESPONSIBLE FOR ANY USE OF THIS DOCUMENT FOR ANY PURPOSE OTHER THAN THAT FOR WHICH IT WAS ORIGINALLY PREPARED AND PROVIDED. WHILE THE CLIENT SHALL BE ENTITLED TO UTILISE AND COPY THIS DOCUMENT FOR AN EXTENSION OF THE WORKS, THE CLIENT SHALL NOT BE ENTITLED TO REPRODUCE THE DESIGNS CONTAINED IN THIS DOCUMENT FOR ANY SUCH EXTENSION				SCALE	1:100		
				SIZE	A3		
				DATE	07/02/20		

LACEY & SALTYKOV

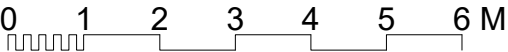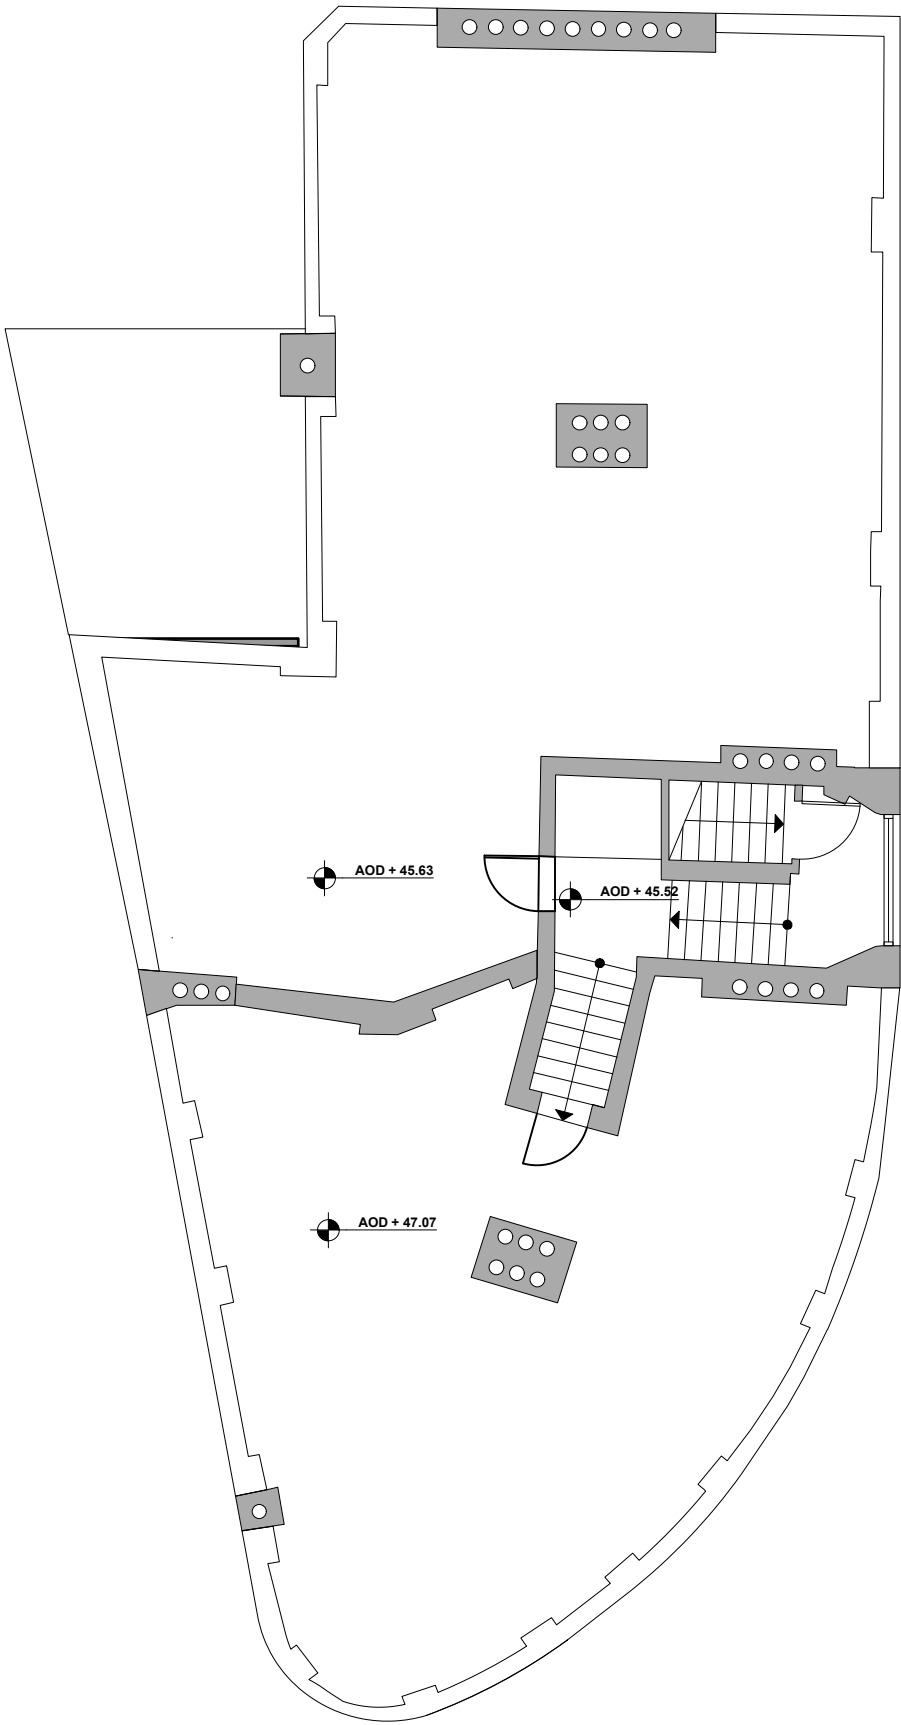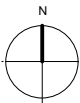

KEY / NOTES


ALL DIMENSIONS, LEVELS AND AREAS ARE APPROXIMATE ONLY AND SHOULD BE VERIFIED

LACEY & SALTYKOV ARCHITECTS LTD SHALL NOT BE LIABLE OR RESPONSIBLE FOR ANY USE OF THIS DOCUMENT FOR ANY PURPOSE OTHER THAN THAT FOR WHICH IT WAS ORIGINALLY PREPARED AND PROVIDED. WHILE THE CLIENT SHALL BE ENTITLED TO UTILISE AND COPY THIS DOCUMENT FOR AN EXTENSION OF THE WORKS, THE CLIENT SHALL NOT BE ENTITLED TO REPRODUCE THE DESIGNS CONTAINED IN THIS DOCUMENT FOR ANY SUCH EXTENSION

REV	DATE	DESCRIPTION
B	07/02/20	FOR PLANNING APPLICATION APPROVAL

PROJECT	144 CLERKENWELL ROAD
DRWG NAME	EXISTING ROOF PLAN
DRWG NO	1340-A-GA-PL-26
SCALE	1:100
SIZE	A3
DATE	07/02/20

REVISION		LACEY & SALTYKOV ARCHITECTS LTD
	B	7 RIDG MOUNT STREET LONDON WC1E 7AE  +44 (0)20 7255 0525 www.laceysaltykov.com info@laceysaltykov.com
		LACEY & SALTYKOV

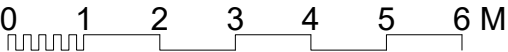[illegible]