




PROPOSED LEFT ELEVATION

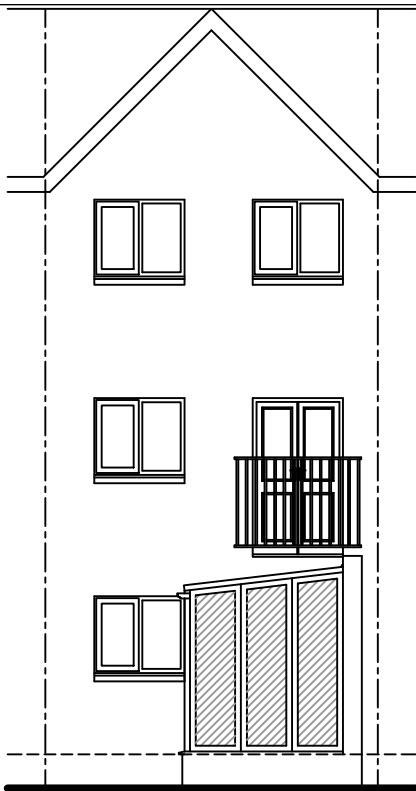

PROPOSED REAR ELEVATION

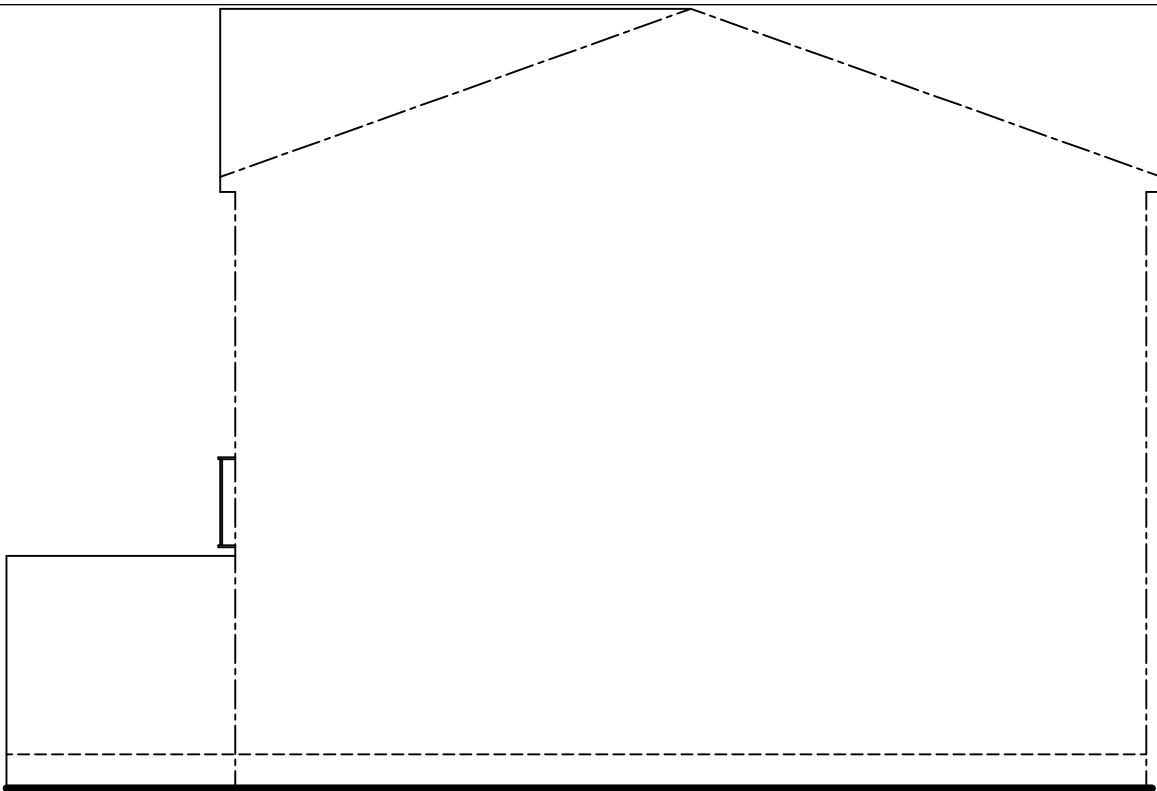

PROPOSED RIGHT ELEVATION

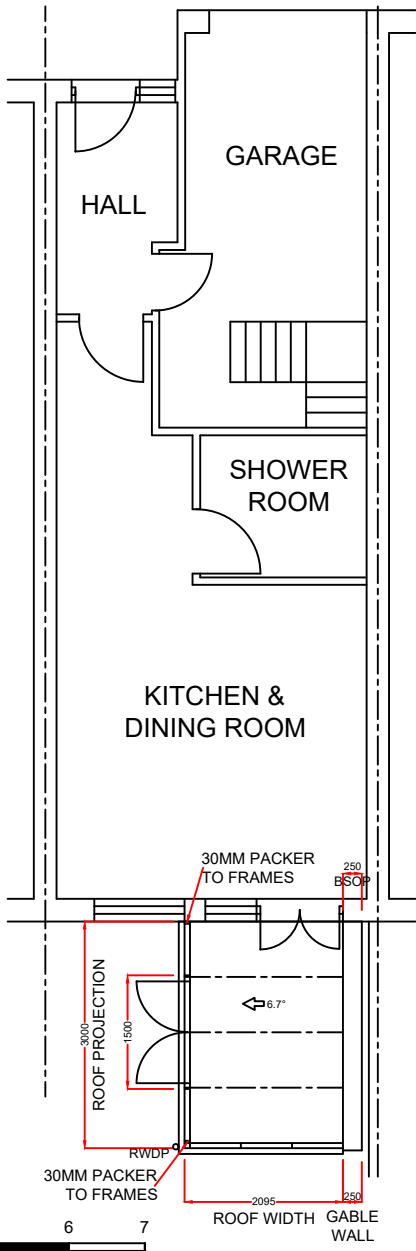

Product Specification:
Roof:
Roof Type: **Aluminium Rafter with PVCu Capping**
Roof Glazing: Solarroof Glass
Obscure Glass: **N/A**
Roof external colour: **WHITE**
Roof Internal colour: **WHITE**

Frames/Doors:
Frame type: **High Impact PVCu Mainframe**
External Colour : **WHITE**
Internal Colour : **WHITE**

Rev.	Date	Description	Initials



Drawing title: **Proposed Plan and Elevations**

Contract No. : **90003588** **Page 2 of 2**

Proposed: **PVCu Conservatory**
At: **10 NETLEY STREET**
LONDON
NW1 3EJ

For : **MR N BOZHKOV**

Drawers initials: **SF** **Scale : 1:100** **Date: 07/02/20**

Notes:
Any drawings or plans depicted make no allowance for the provision of any tie bars within the roof of the proposed Living space. This can only be determined once the roof is put into manufacture.

Existing physical barrier to remain
These drawings are the property of Anglian Home Improvements and must not be used, distributed, loaned or copied without the express permission of Anglian Home Improvements.
All dimensions are in millimetres (mm) unless noted otherwise.
Do not use for base laying purposes

Produced on A3 paper

