




EXISTING LEFT ELEVATION

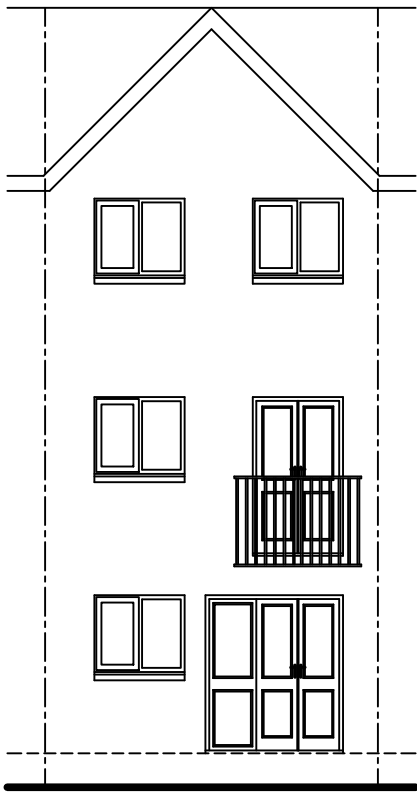


EXISTING REAR ELEVATION

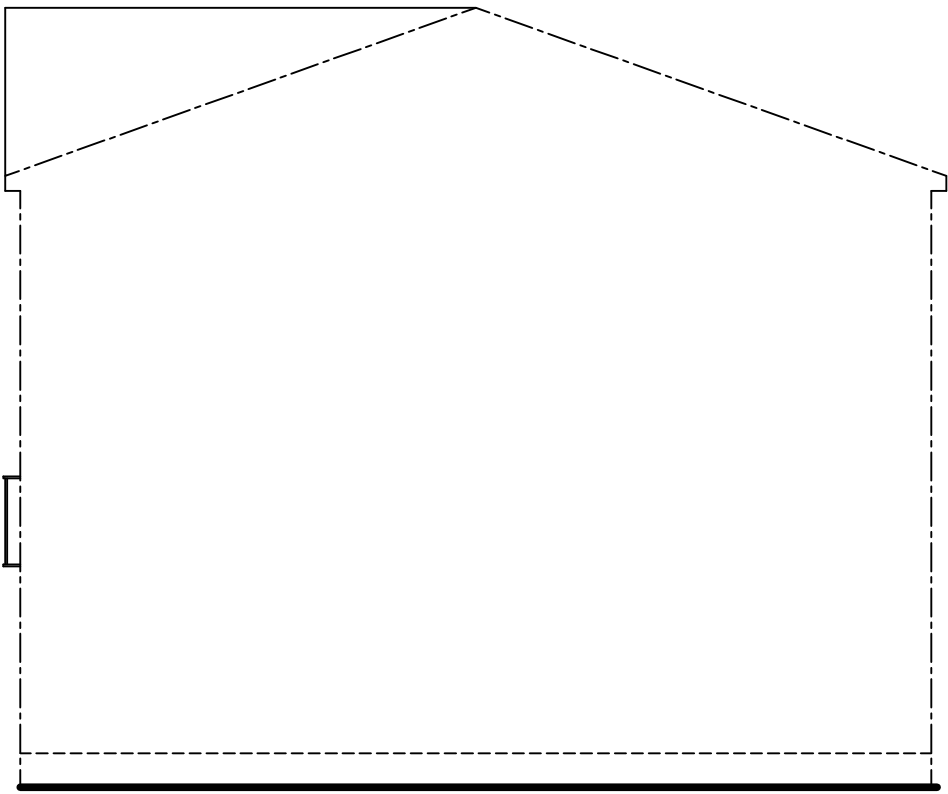


EXISTING RIGHT ELEVATION

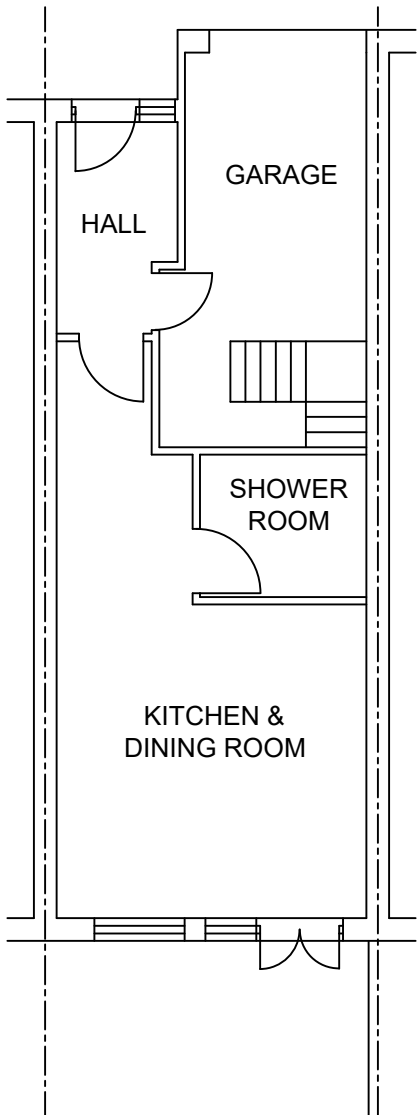

**Notes:**  
Any drawings or plans depicted make no allowance for the provision of any tie bars within the roof of the proposed Living space. This can only be determined once the roof is put into manufacture.  
Existing physical barrier to remain  
These drawings are the property of Anglian Home Improvements and must not be used, distributed, loaned or copied without the express permission of Anglian Home Improvements.  
All dimensions are in millimetres (mm) unless noted otherwise.  
Do not use for base laying purposes

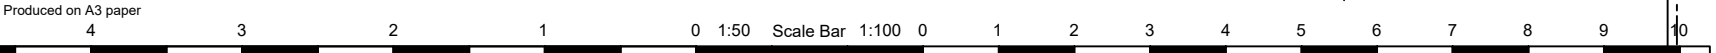

Rev.	Date	Description	Initials



TELEPHONE: 0845 437 3600

Drawing title: **Existing Plan and Elevations**

CONTRACT No. : **90003588** **Page 1 of 2**

Proposed: **PVCu Conservatory**  
at: **10 NETLEY STREET**  
**LONDON**  
**NW1 3EJ**

For :..... **MR N BOZHKOV**

Drawers initials: <b>SF</b>	Scale : <b>1:100</b>	Date: <b>07/02/20</b>
-----------------------------	----------------------	-----------------------