


SIDE

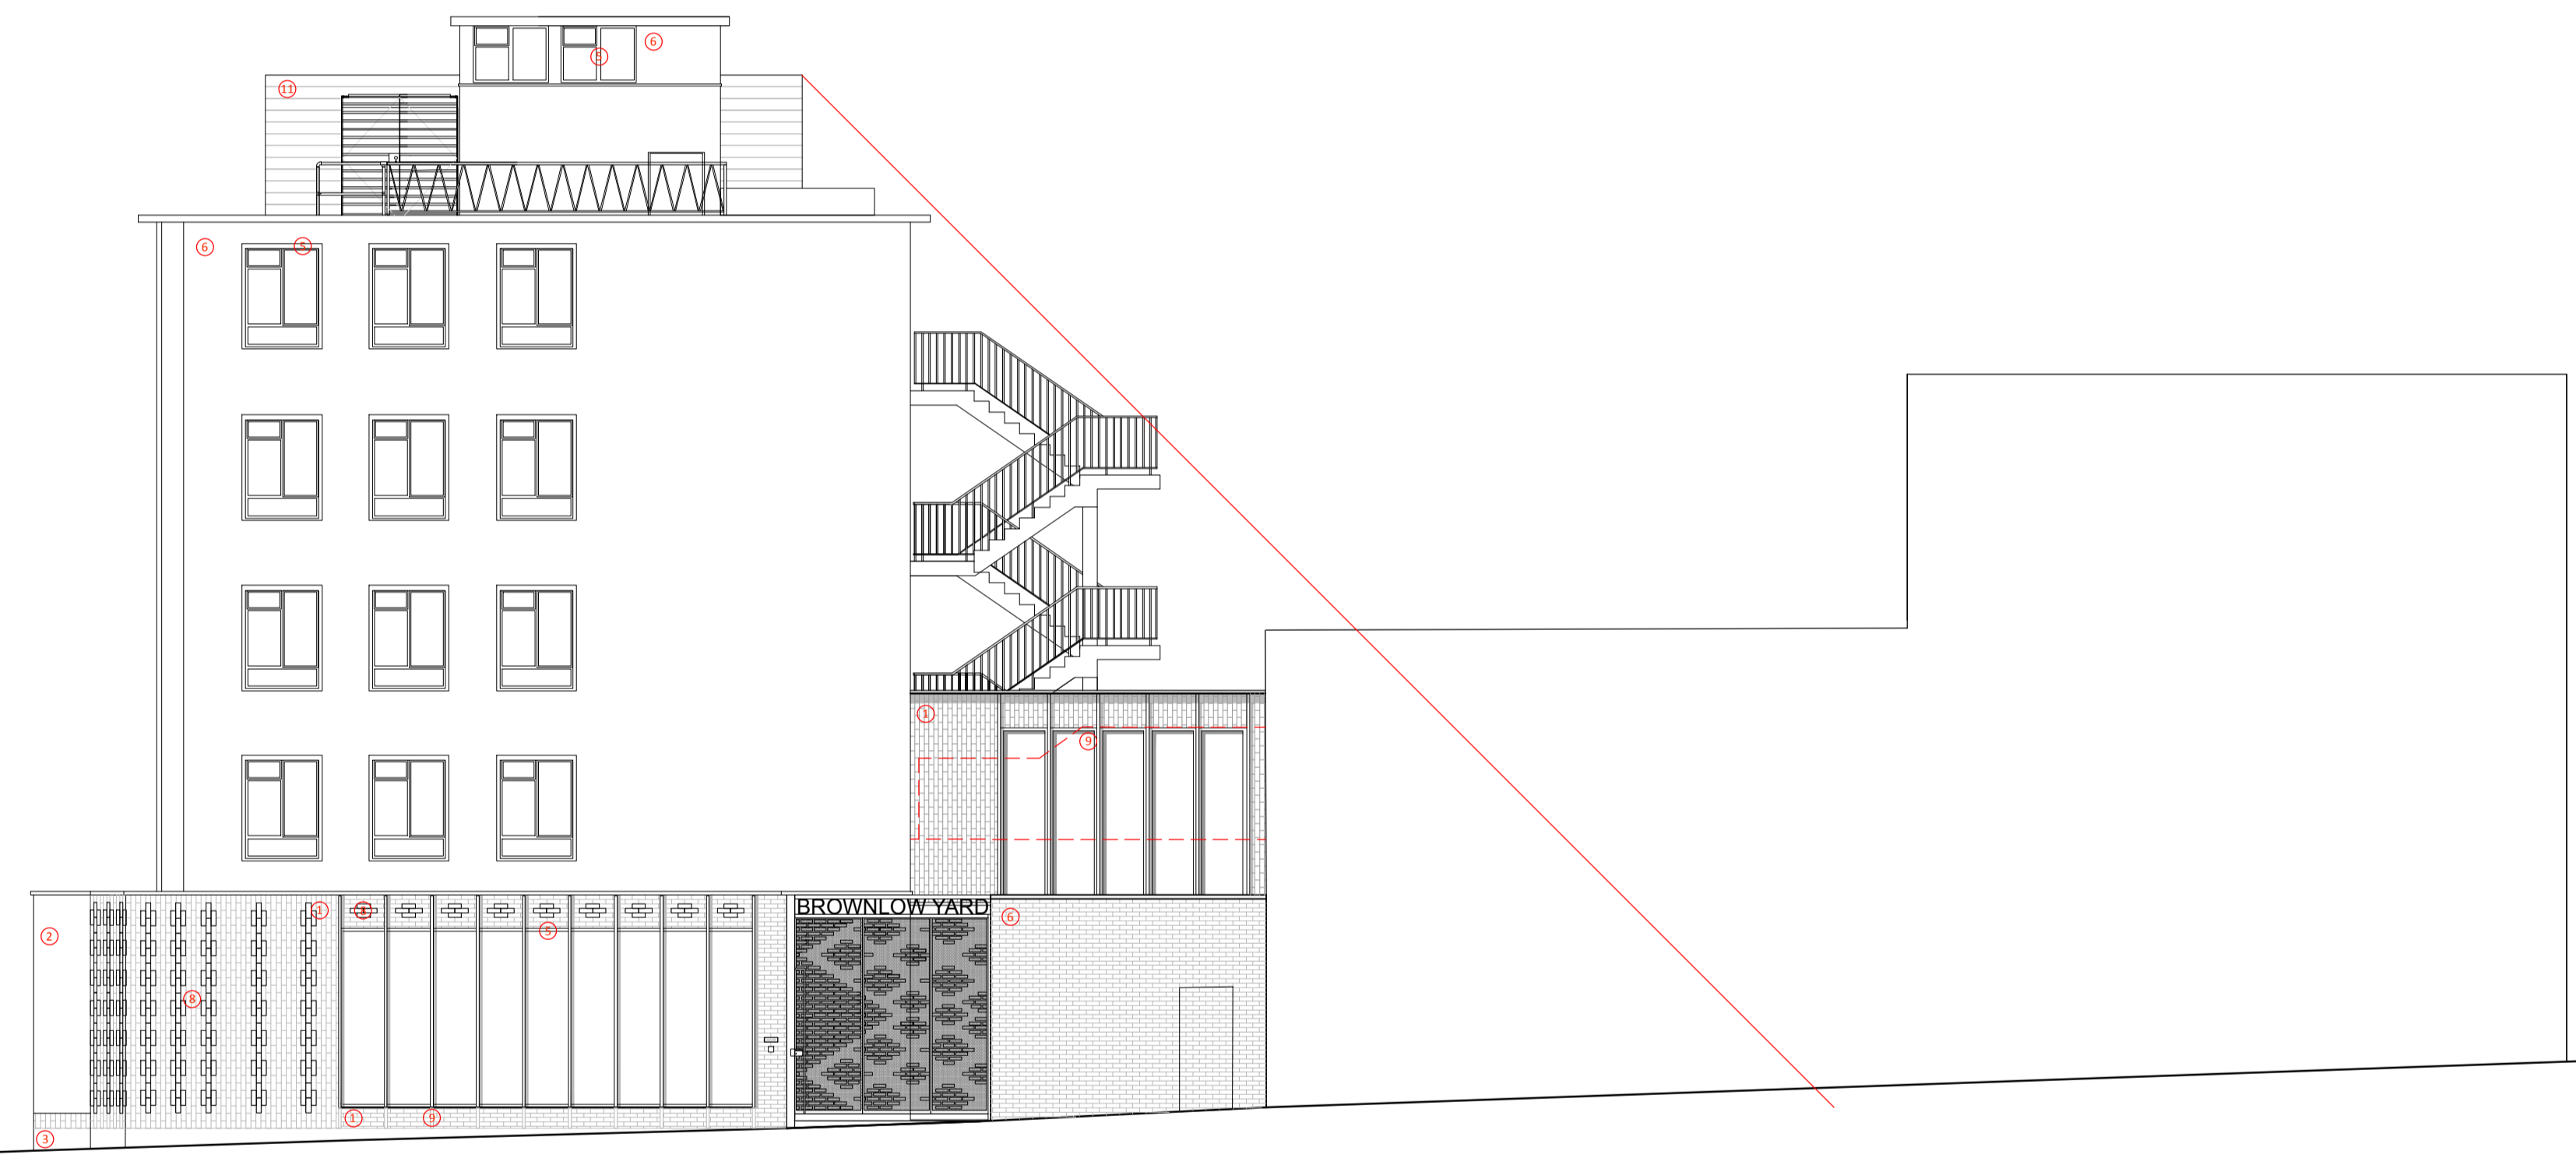

NORTH MEWS

BROWNLOW YARD

NOTES
 DRAWINGS INDICATE DESIGN INTENT ONLY
 ALL DIMENSIONS IN MILLIMETERS UNLESS NOTED OTHERWISE
 THE CONTRACTOR IS RESPONSIBLE FOR TAKING AND CHECKING ALL DIMENSIONS
 DO NOT SCALE FROM THE DRAWING
 REPORT ALL CONFLICTS OF INFORMATION TO MINIFIE ARCHITECTS AND SEEK ADVICE BEFORE PROCEEDING
 THIS DRAWING IS THE COPYRIGHT OF MINIFIE ARCHITECTS LTD
 WHERE GIVEN DIMENSIONS ARE ONLY APPROXIMATE & SUBJECT TO A MEASURED SITE SURVEY
 THESE ARE SUBJECT TO AN M&E & STRUCTURAL SURVEY. THIS DRAWING IS BASED UPON A
 COPIES OF ORIGINAL ARCHIVE DRAWINGS AND ITS ACCURACY AND PROPORTIONALITY CANNOT BE
 WHOLLY RELIED UPON.

NO.	DATE	ISSUE/REVISION
-----	------	----------------

- Key:**
- 1- Petersen D36 Brick Slips
 - 2- Light Grey Render
 - 3- Dark Grey Render
 - 4- Brick Coloured Render
 - 5- Dark Grey Painted Windows
 - 6- Existing Facade Cleaned
 - 8- White Glazed Brick
 - 9- Putty Coloured PPC
 - 10- Hardwood Iroko Battens
 - 11- Light Grey Plant Enclosure

C	11.02.2020	Addition of short stay cycle provision.
B	13.11.2019	45degree line added.
A	04.11.2019	Amendments to roof plant.

CHARLES DARWIN HOUSE
 12 ROGER STREET
 HOLBORN
 LONDON
 WC1N 2JU

DRAWING TITLE :
PROPOSED SIDE ELEVATION

DRAWN : RC	SCALE : 1:100@A1	NORTH
CHECKED : BM	DATE : OCT '19	

PROJECT NO. : 1575 DRAWING NO. : AE(2)11
 STATUS : PLANNING

MINIFIE ARCHITECTS
 Studio 1,
 14 Marshalsea Road
 London SE1 1HL

