


Existing South Elevation to 48-48 Bedford Row

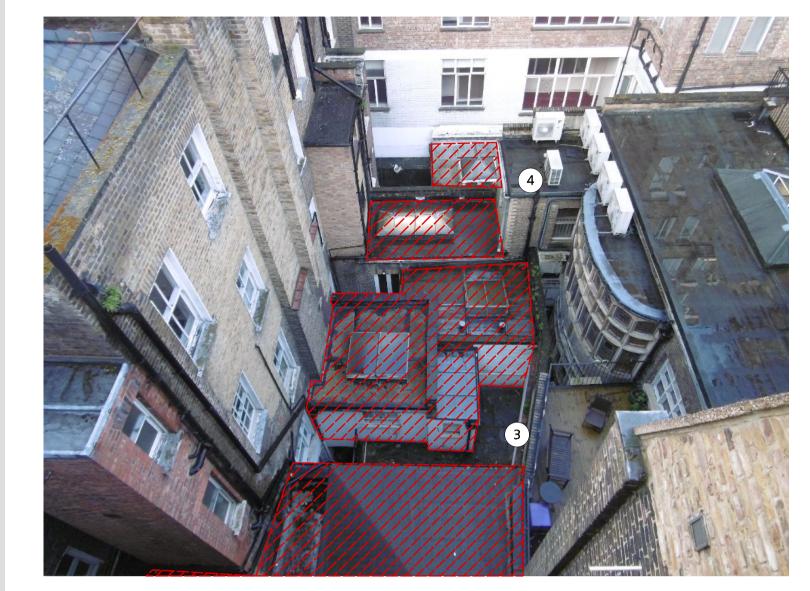

Non-original rear extensions to 46-48 Bedford Row
Photograph from neighbouring property

SCHEDULE OF REAR FACADE AREAS TO BE REMOVED

LOCATION	DESCRIPTION
1	Roof removed to be replaced as existing
2	Brickwork removed in rear facade

- Non-original rear extensions to 46 Bedford Row removed
- Roof and roof lights to non original rear extensions removed and replaced
- Services penetration for ventilation louvre

GENERAL NOTES.

All dimensions to be checked on site prior to commencement of any works, and/or preparation of any shop drawings.

Sizes of and dimensions to any structural elements are indicative only. See structural engineers drawings for actual sizes / dimensions.


Sizes of and dimensions to any service elements are indicative only. See service engineers drawings for actual sizes and

This drawing to be read in conjunction with all other Architect's drawings, specifications and other Consultants' information.

All proprietary systems shown on this drawing are to be installed strictly in accordance with the Manufacturers/Suppliers recommended details.

Any discrepancies between information shown on this drawing and any other contract information or manufacturers/suppliers recommendations is to be brought to the attention of the Architect

DO NOT SCALE FROM THIS DRAWING.

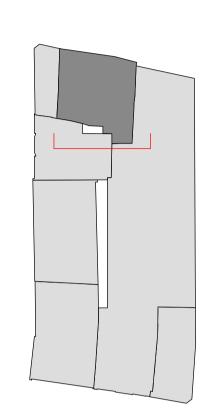

Key Plan



Proposed Site

REVISION

Buckley Gray Yeoman

23/01/2020

DATE

Studio 4.04 The Tea Building 56 Shoreditch High Street London E1 6JJ T: 020 7033 9913 F: 020 7033 9914

SRG Holborn Limited

PLANNING

46-48 Bedford Row

Demoltion Drawing 45-48 Bedford Row Rear Elevation

SCALE 1:50 @ A1 1:100 @ A3 DATE JAN. 2020 DRAWN BY WSO REVISION

DRAWING STATUS
PLANNING

1092_DE_E-02

Information contained on this drawing is the sole copyright of Buckley Gray Yeoman and is not to be reproduced without their permission.