


Legend

Area Key

B1 Office

WC/Circulation/Plant/Store

Outside of Scope

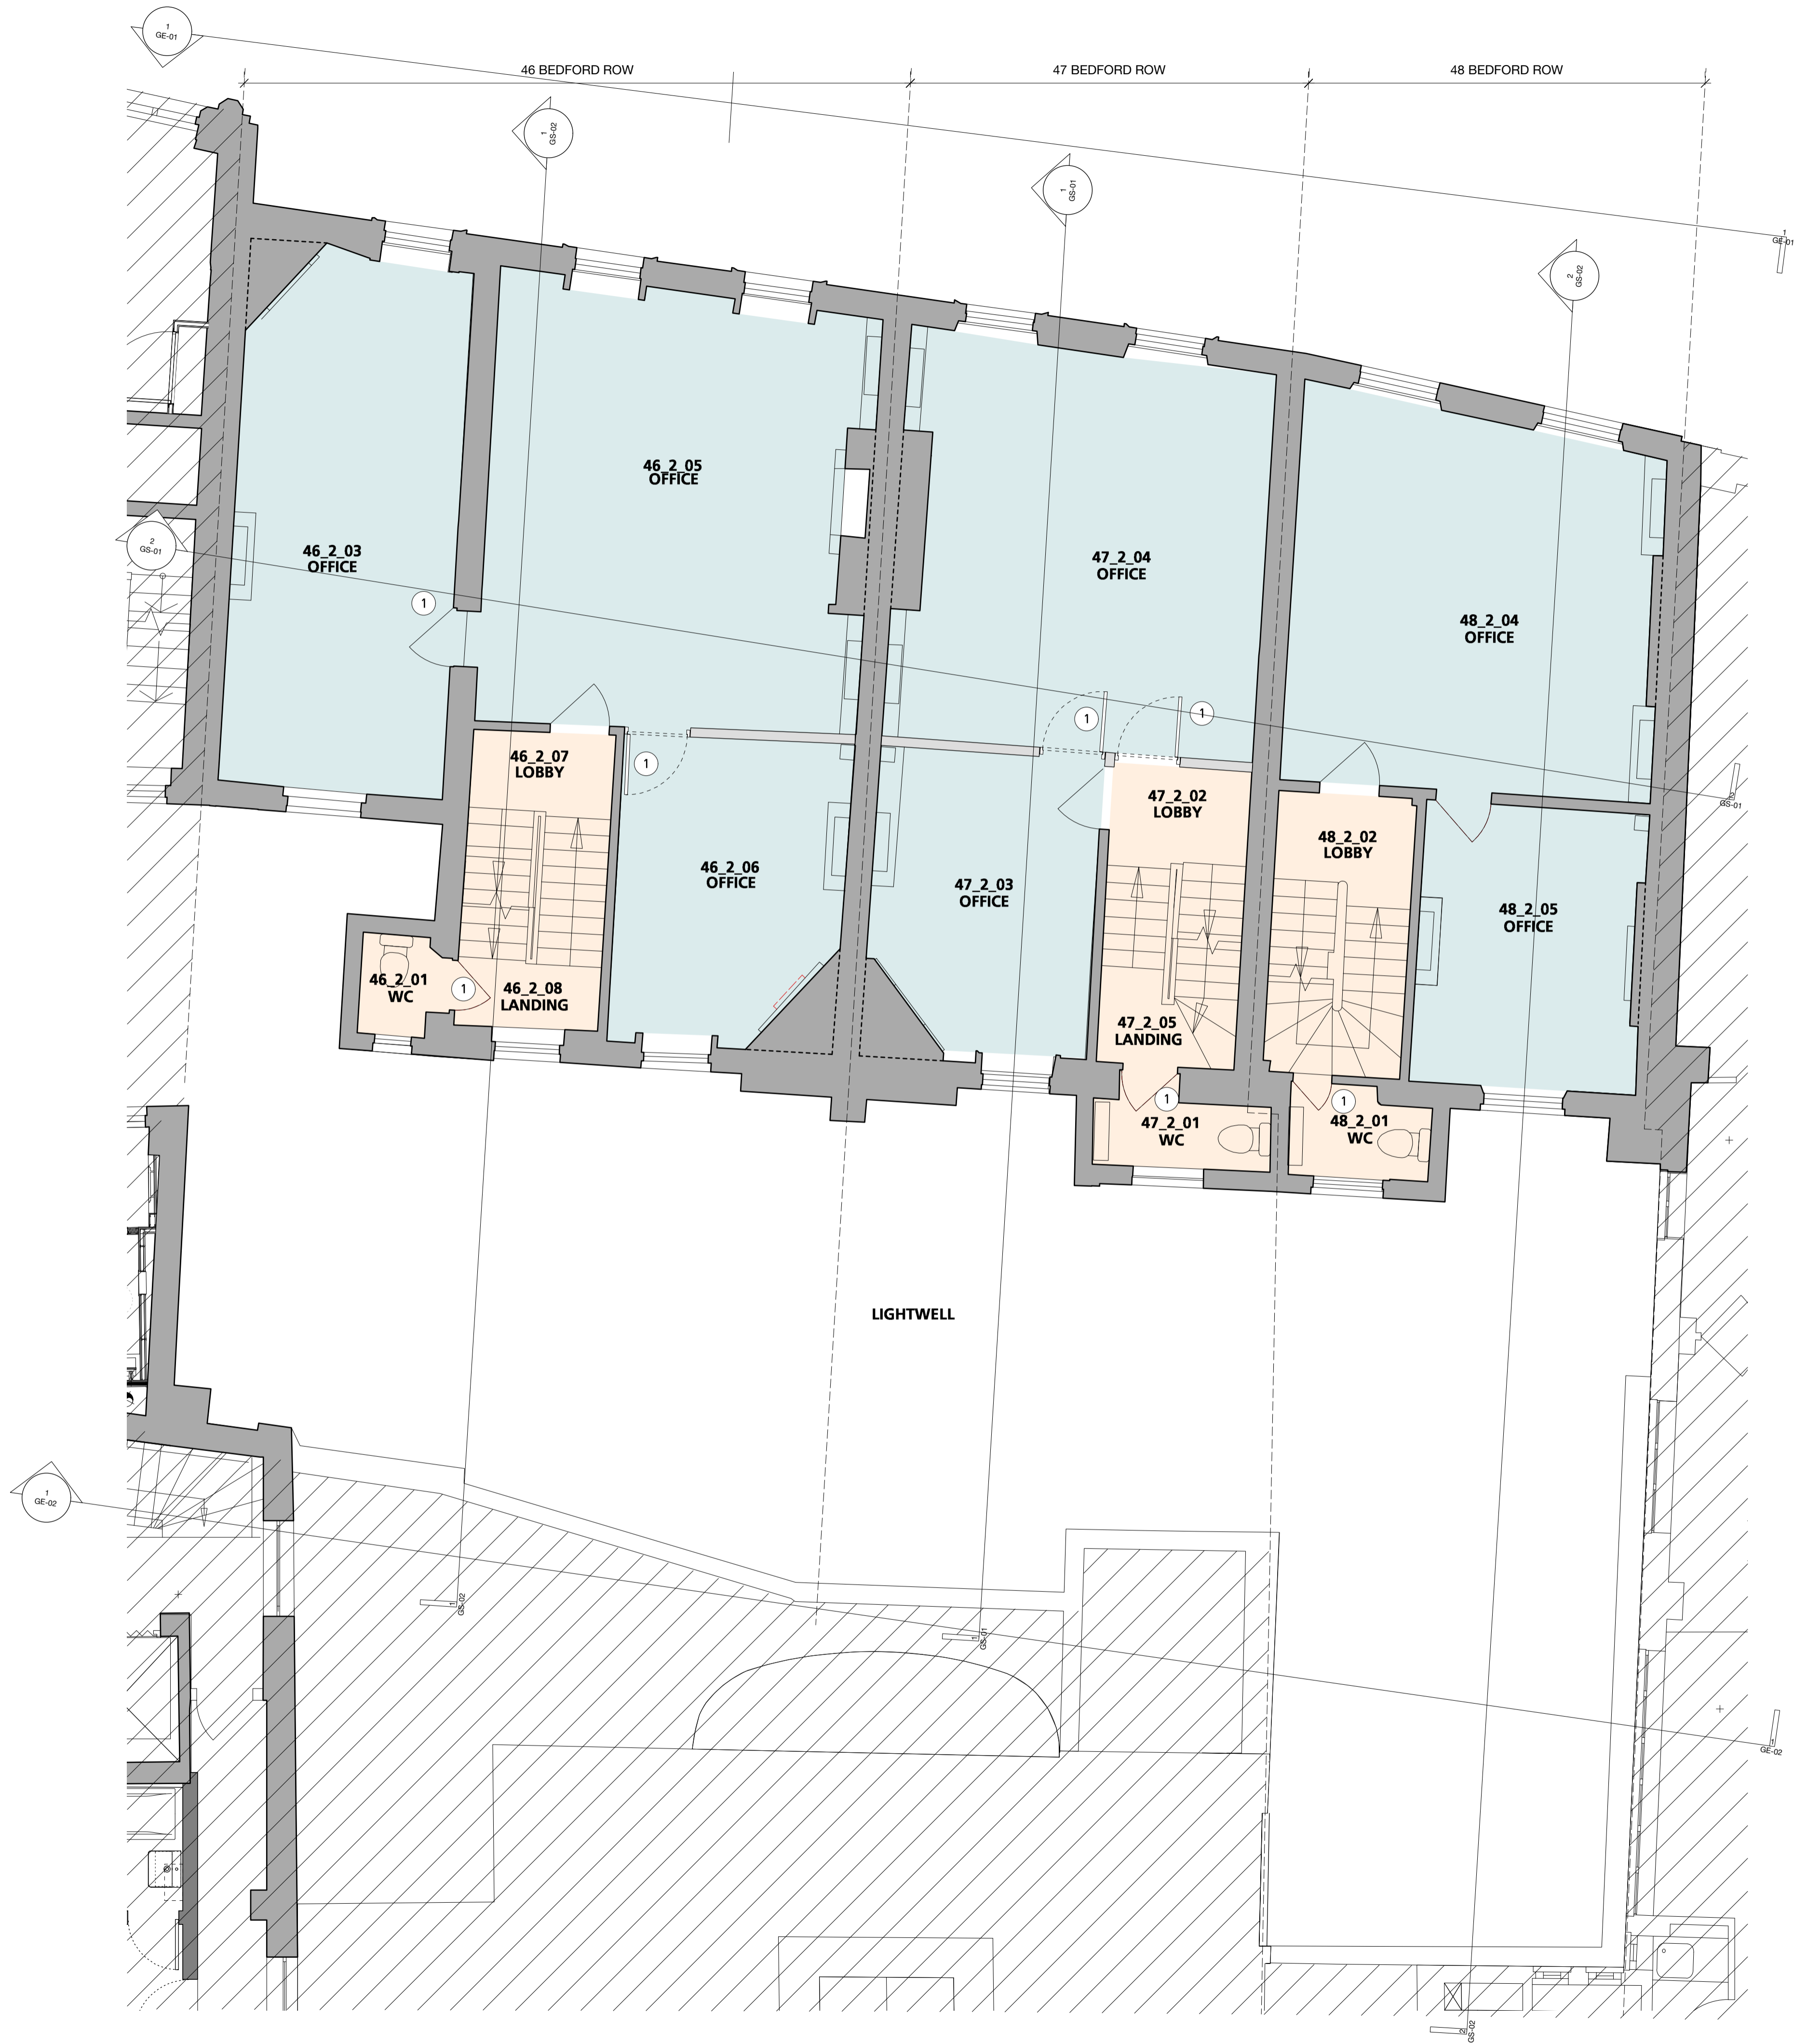

GENERAL NOTES:

All dimensions to be checked on site prior to commencement of any works, and/or preparation of any shop drawings.

Sizes of and dimensions to any structural elements are indicative only. See structural engineers drawings for actual sizes / dimensions.

Sizes of and dimensions to any service elements are indicative only. See service engineers drawings for actual sizes and dimensions.


This drawing to be read in conjunction with all other Architect's drawings, specifications and other Consultants' information.

All proprietary systems shown on this drawing are to be installed strictly in accordance with the Manufacturers/Suppliers recommended details.

Any discrepancies between information shown on this drawing and any other contract information or manufacturers/suppliers recommendations is to be brought to the attention of the Architect

DO NOT SCALE FROM THIS DRAWING.

NOTES.

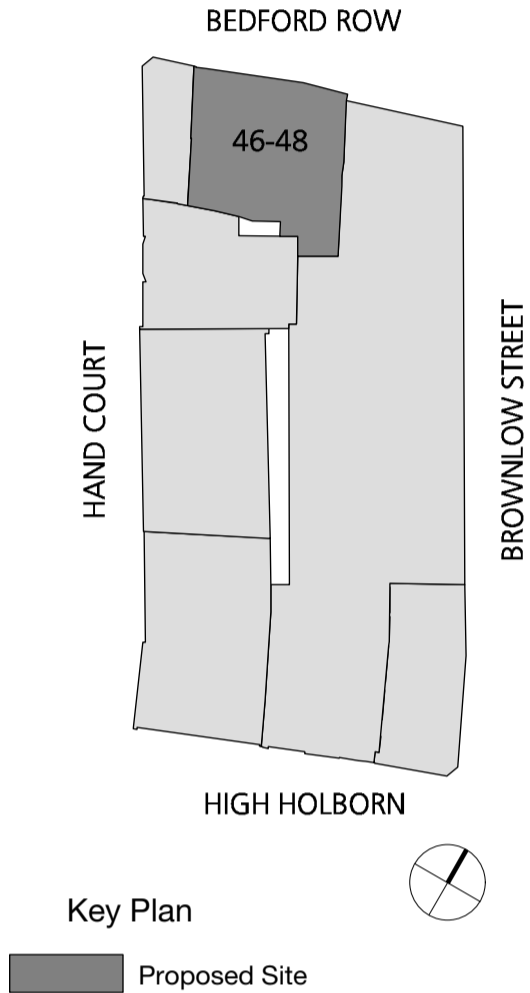

PLANNING		23/01/2020
REVISION		DATE
Buckley Gray Yeoman		
Studio 4.04 The Tea Building 56 Shoreditch High Street London E1 6JJ T: 020 7033 9913 F: 020 7033 9914		
CLIENT		
SRG Holborn Limited		
PROJECT		
46-48 Bedford Row		
DRAWING		
Proposed Second Floor Plan		
SCALE		
1:50 @ A1 (1:100 @ A3)		
DATE		DRAWN BY
Sept 2019		WSO
DWG No.		REVISION
1092_GA-02		B
DRAWING STATUS		
PLANNING		

Information contained on this drawing is the sole copyright of Buckley Gray Yeoman and is not to be reproduced without their permission.