


PLANNING

The contractor must check dimensions on site. Only figured dimensions to be worked from.

Any discrepancies must be reported to the architect before proceeding.

NOTES:


This drawing is © copyright Platform 5 Architects LLP

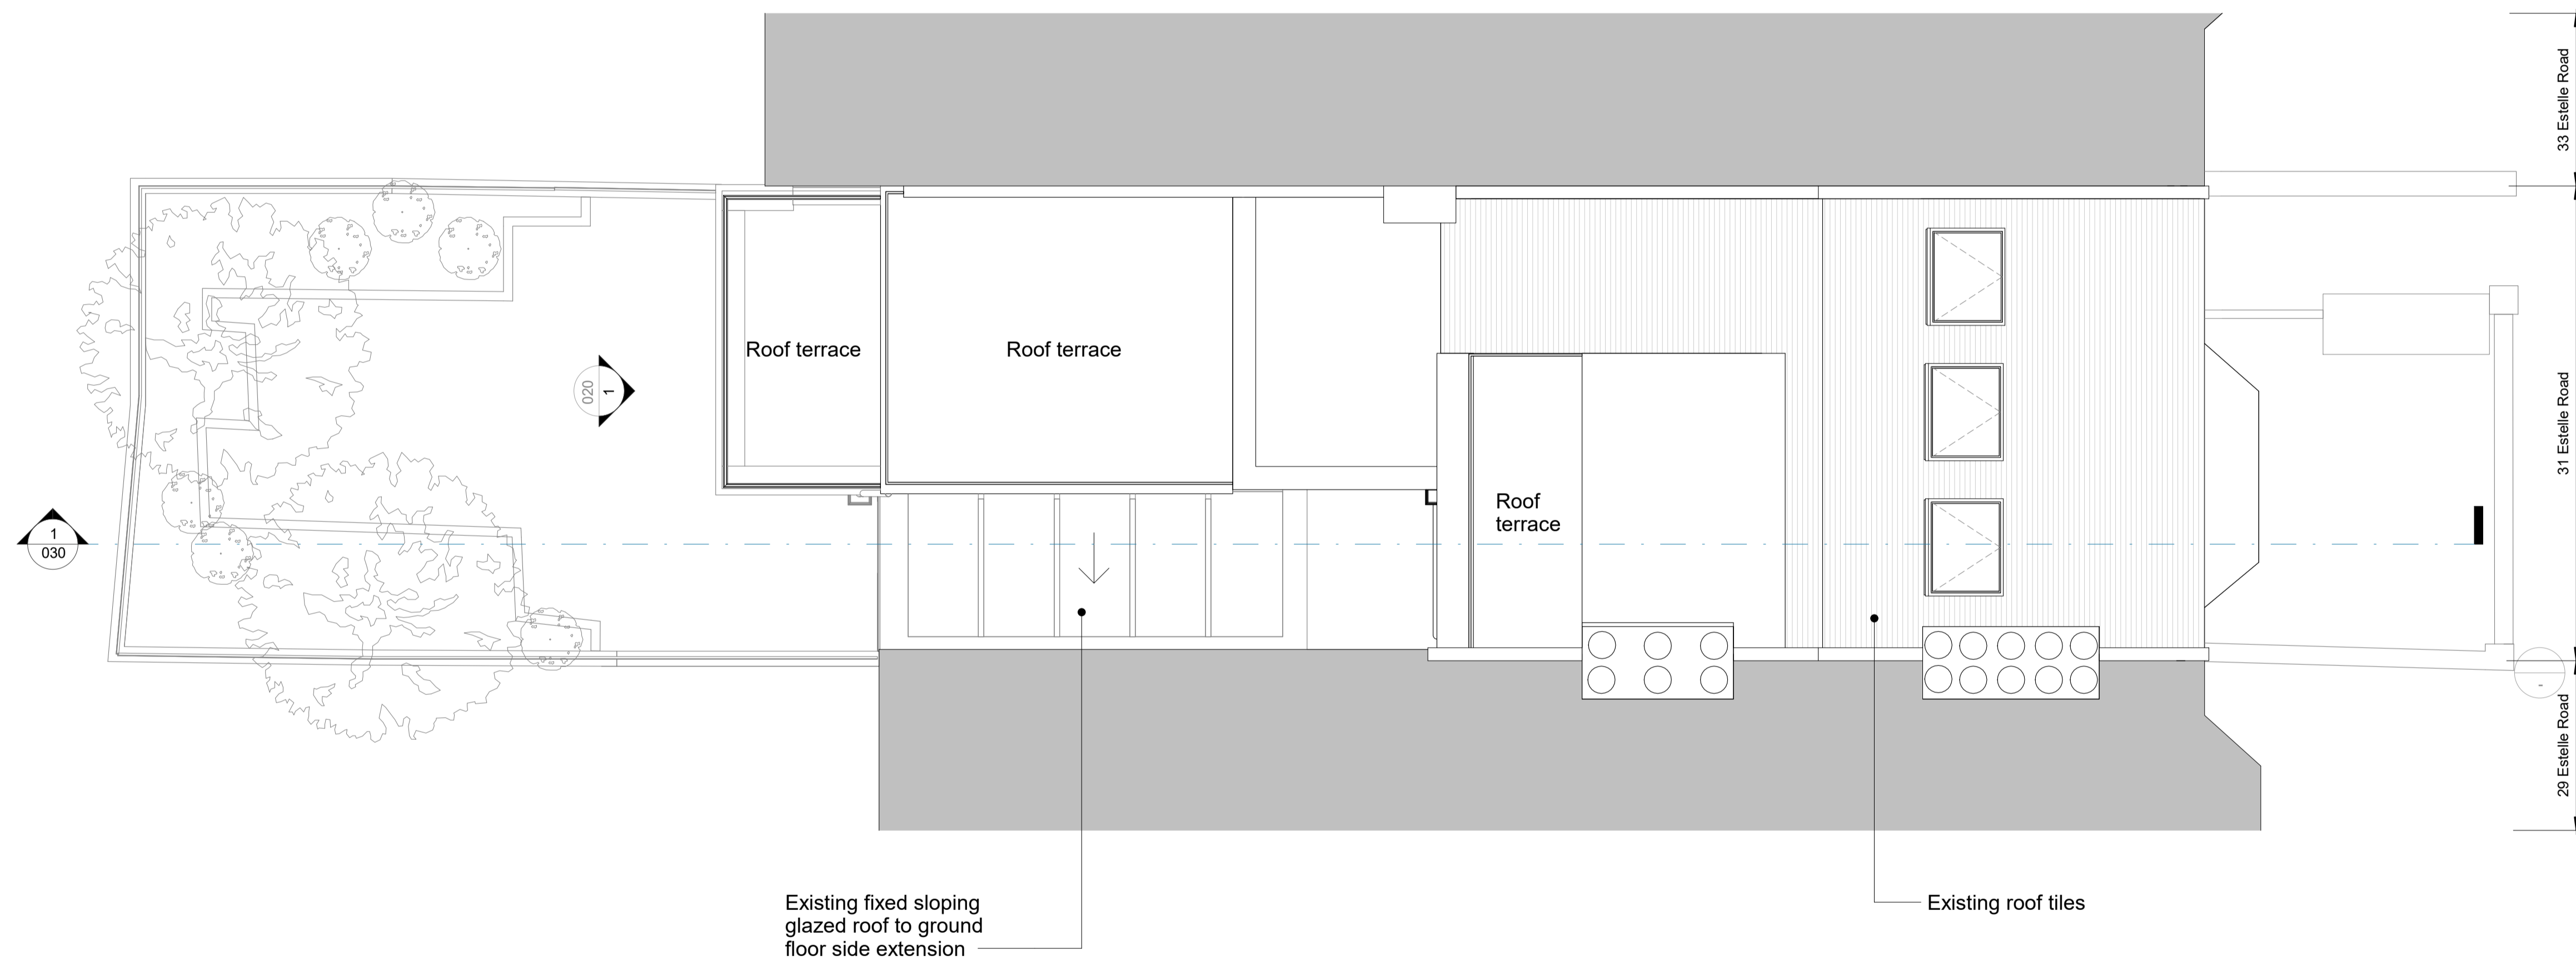

Existing fixed sloping glazed roof to ground floor side extension

Existing roof tiles

Rev.	Date	Description	Checked
P1	03.02.20	Issued for Planning	PM

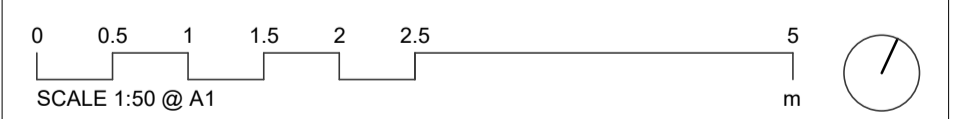

Platform 5 architects
 Unit 102
 94 Hanbury Street
 London
 E1 5JL
 t 020 7377 8885
 e info@platform5architects.com
 w www.platform5architects.com

PROJECT TITLE:
31 Estelle Road
 DRAWING TITLE:
Existing Roof Plan

PRINT DATE: February 2020
 SCALE @ A1: 1:50
 SCALE @ A0: 1:100

PROJECT NO: **19-104** DRAWING NO: **011** REGION: **P1**