
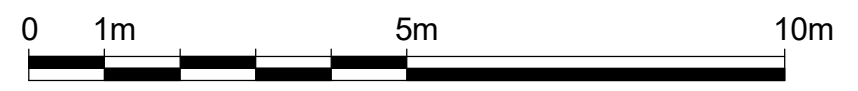


	No.	Description	Date	Benedetto Litteri Architect				PROJECT 69 Patshull Road		CLIENT Riccardo Calzavara				
	A	Terrace size reduced	10/2018					SHEET Approved Front Elevation		Date 06/2018	Project number Project Number	Scale (@ A3) 1 : 100		
	B	Terrace Removed	12/2018	CODE	STATUS	SUITABILITY DESCRIPTION	PURPOSE OF ISSUE			Drawn by Author	DRAWING NUMBER E101	REV C		
	C	Window Types updated & Coping stone added	11/2018							Checked by Checker				

- Roof
12170
- Third Floor
9670
- Second Floor
6820
- First Floor
3370
- Ground Floor
0

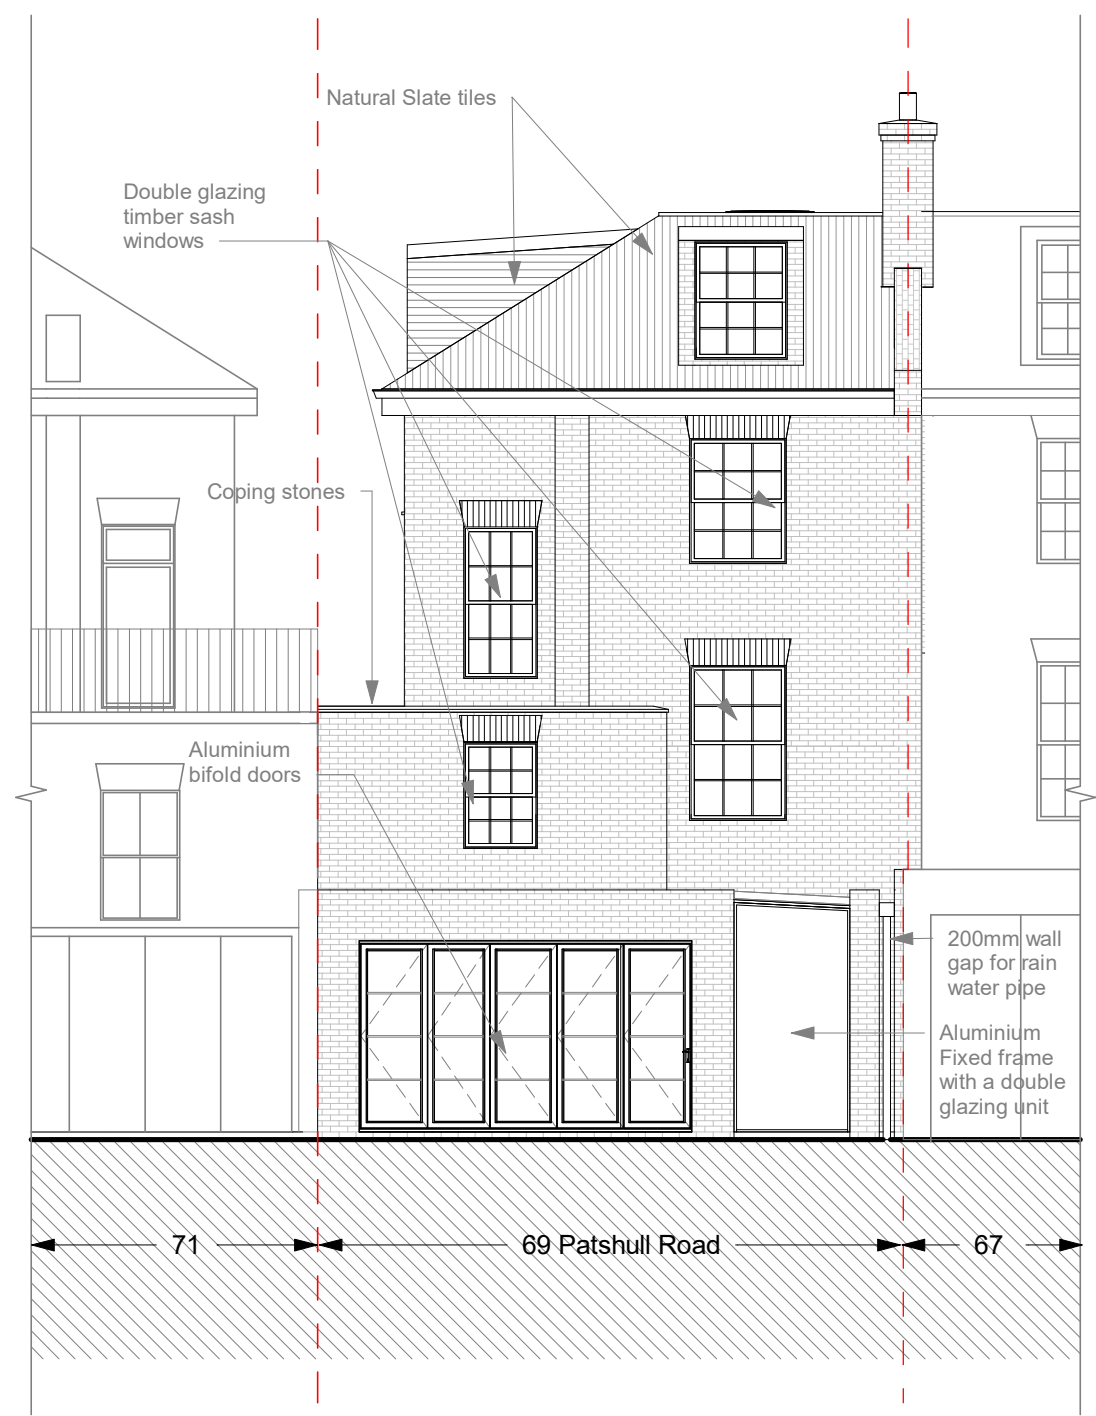

	No.	Description	Date	Benedetto Litteri Architect				PROJECT 69 Patshull Road		CLIENT Riccardo Calzavara		
	A	Updated to suit design developments	08-19					SHEET Approved Rear Elevation		Date 06/2018	Project number Project Number	Scale (@ A3) 1 : 100
				CODE	STATUS	SUITABILITY DESCRIPTION	PURPOSE OF ISSUE			Drawn by Author	DRAWING NUMBER E302	
										Checked by Checker		REV A

Roof
12170

Third Floor
9670

Second Floor
6820




First Floor
3370

Ground Floor
0

Double glazing
timber sash
windows

Double Glazing timber casement windows

Natural Slate tiles

 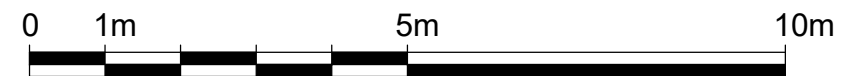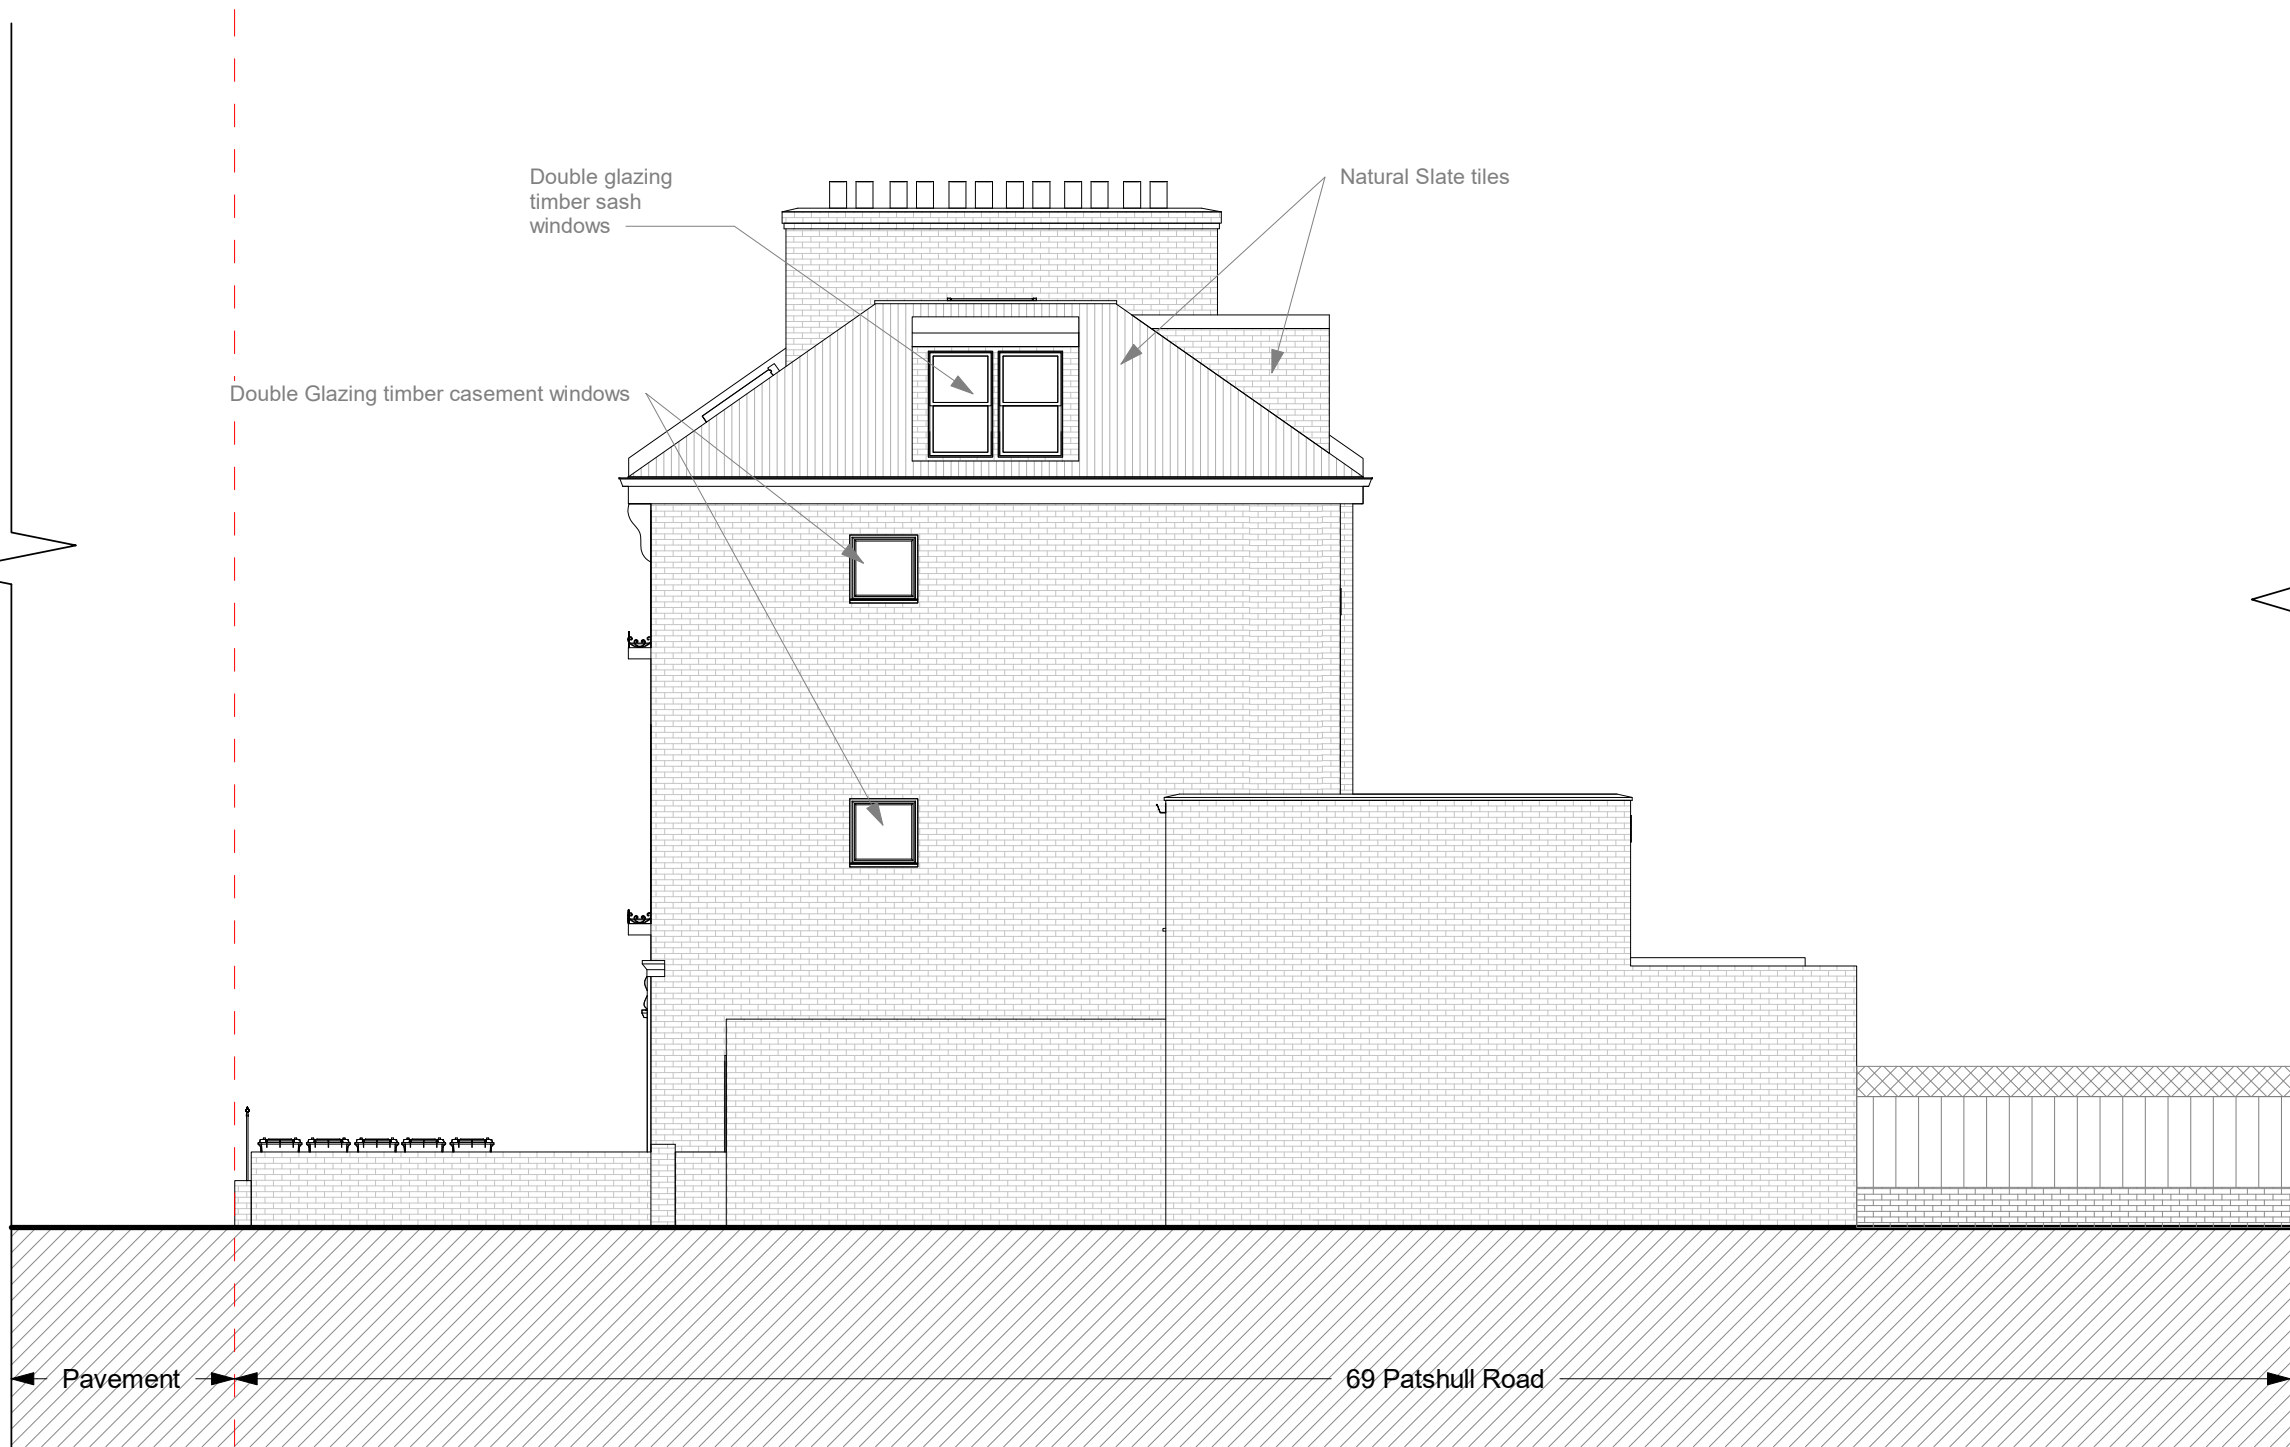


No.	Description	Date
A	Terrace size reduced	10/2018
B	Terrace Removed	12/2018

Benedetto Litteri Architect			
CODE	STATUS	SUITABILITY DESCRIPTION	PURPOSE OF ISSUE


PROJECT	69 Patshull Road
SHEET	Approved_Side Elevation

CLIENT Riccardo Calzavara			
Date 06/2018	Project number Project Number	Scale (@ A3) 1 : 100	
Drawn by Author	DRAWING NUMBER		REV
Checked by Checker	E103		B

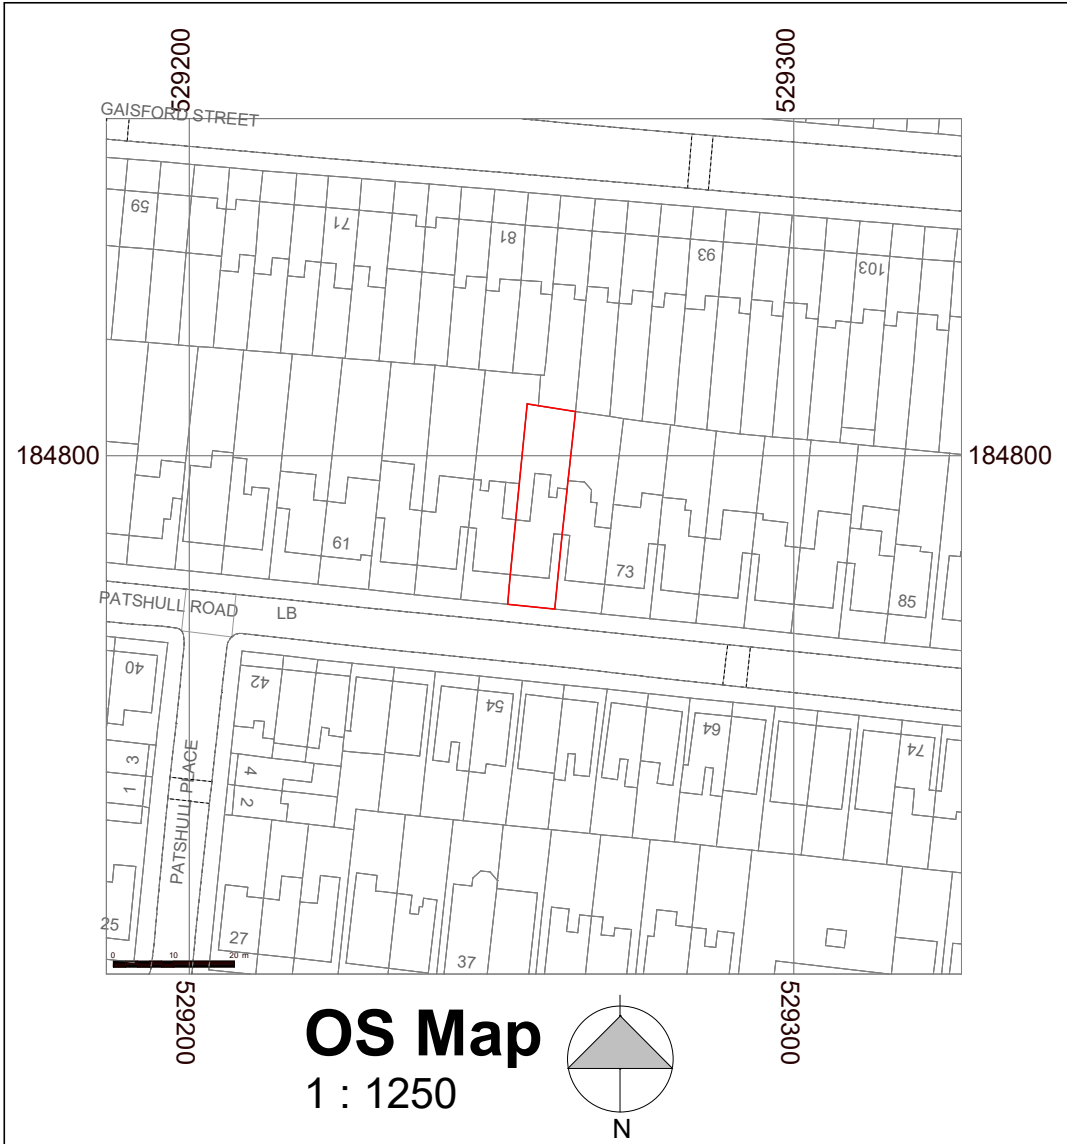



 Property Boundary

- 1 Unit 1
- 2 Unit 2
- 3 Garden
- 4 Roof Light
- 5 Shed
- 6 Refuse bins
- 7 Patio
- 8 Flat Roof

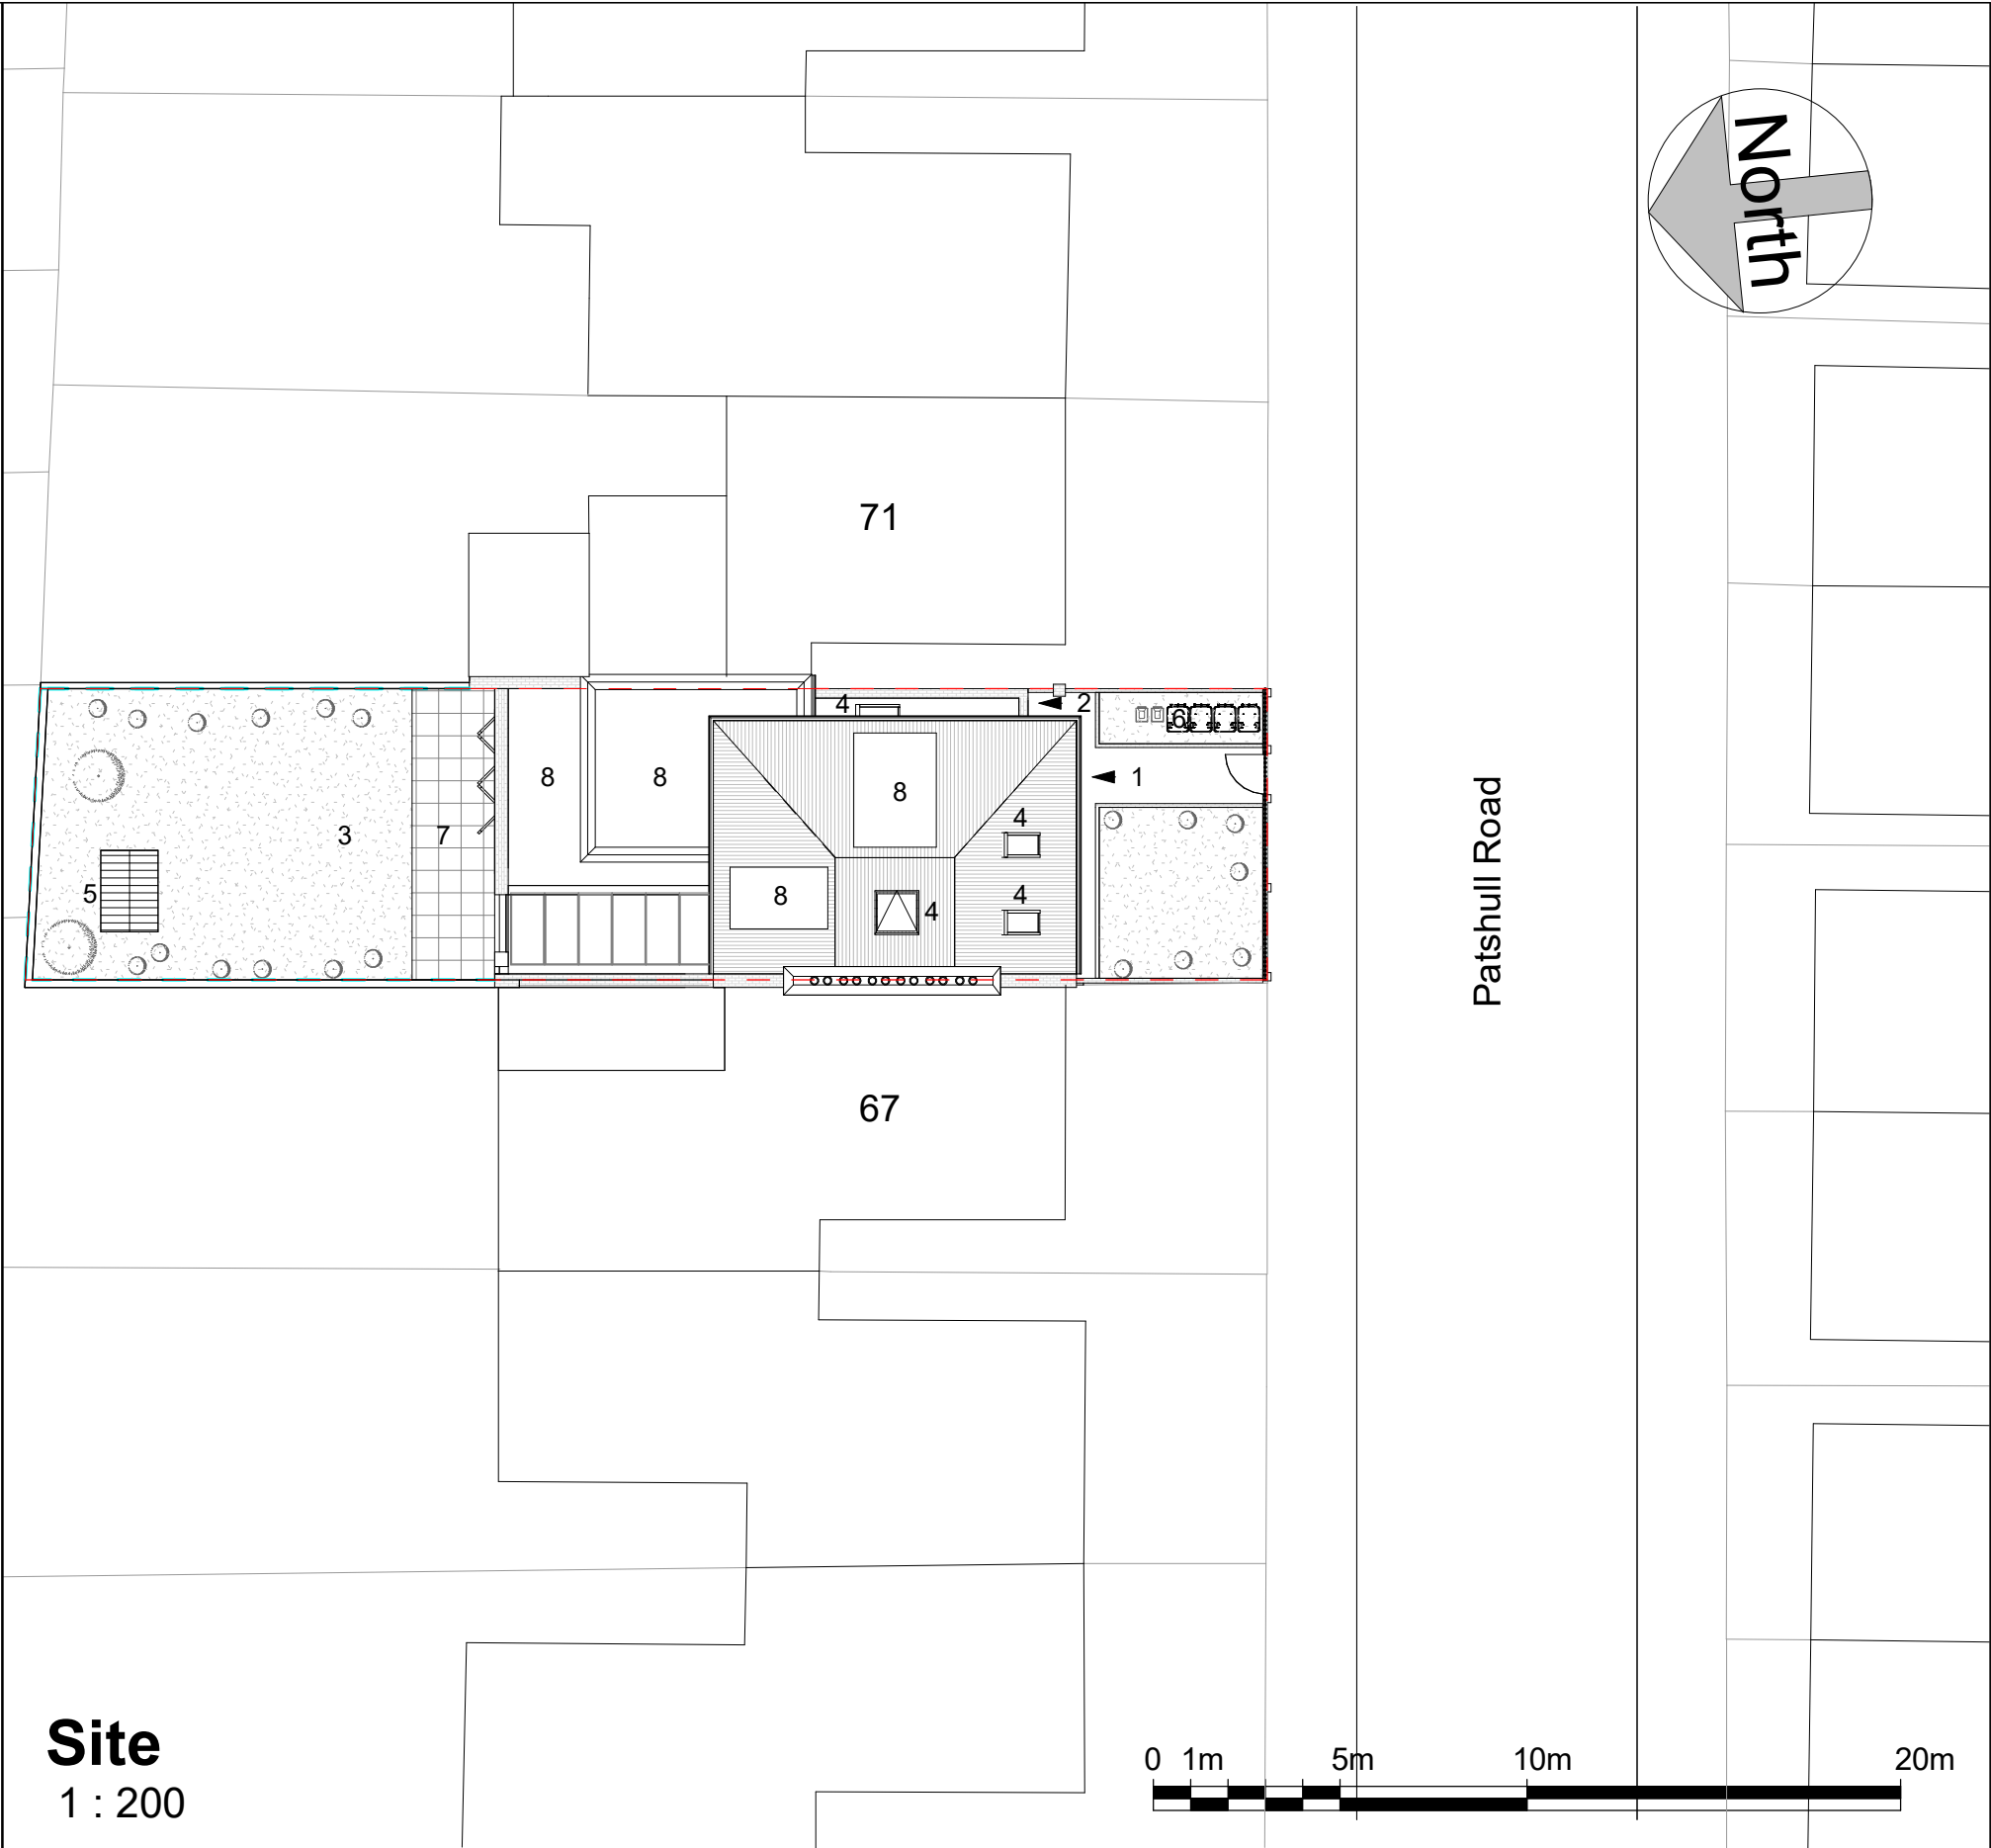


	No.	Description	Date	Benedetto Litteri Architect				PROJECT 69 Patshull Road		CLIENT Riccardo Calzavara		
								SHEET Approved_Location Plans		Date 06/2018	Project number Project Number	Scale (@ A3) As indicated
									Drawn by BL	DRAWING NUMBER L301		REV
				CODE	STATUS	SUITABILITY DESCRIPTION	PURPOSE OF ISSUE	Checked by BL				

Waste capacity table			
Type	Minimum capacity to be provided	Calculation	Total number of bins provided
General Waste	100 L per bedroom+(70 L per additional bedroom)	100+(4 unit*70)=380 L	2*240L=480L
Recycling	3*60 L per unit	3*60*2 unit=360 L	2*240L=480L
Food waste	1 bin (23 L) per unit	1*2 unit=2 bins	2 food Bins

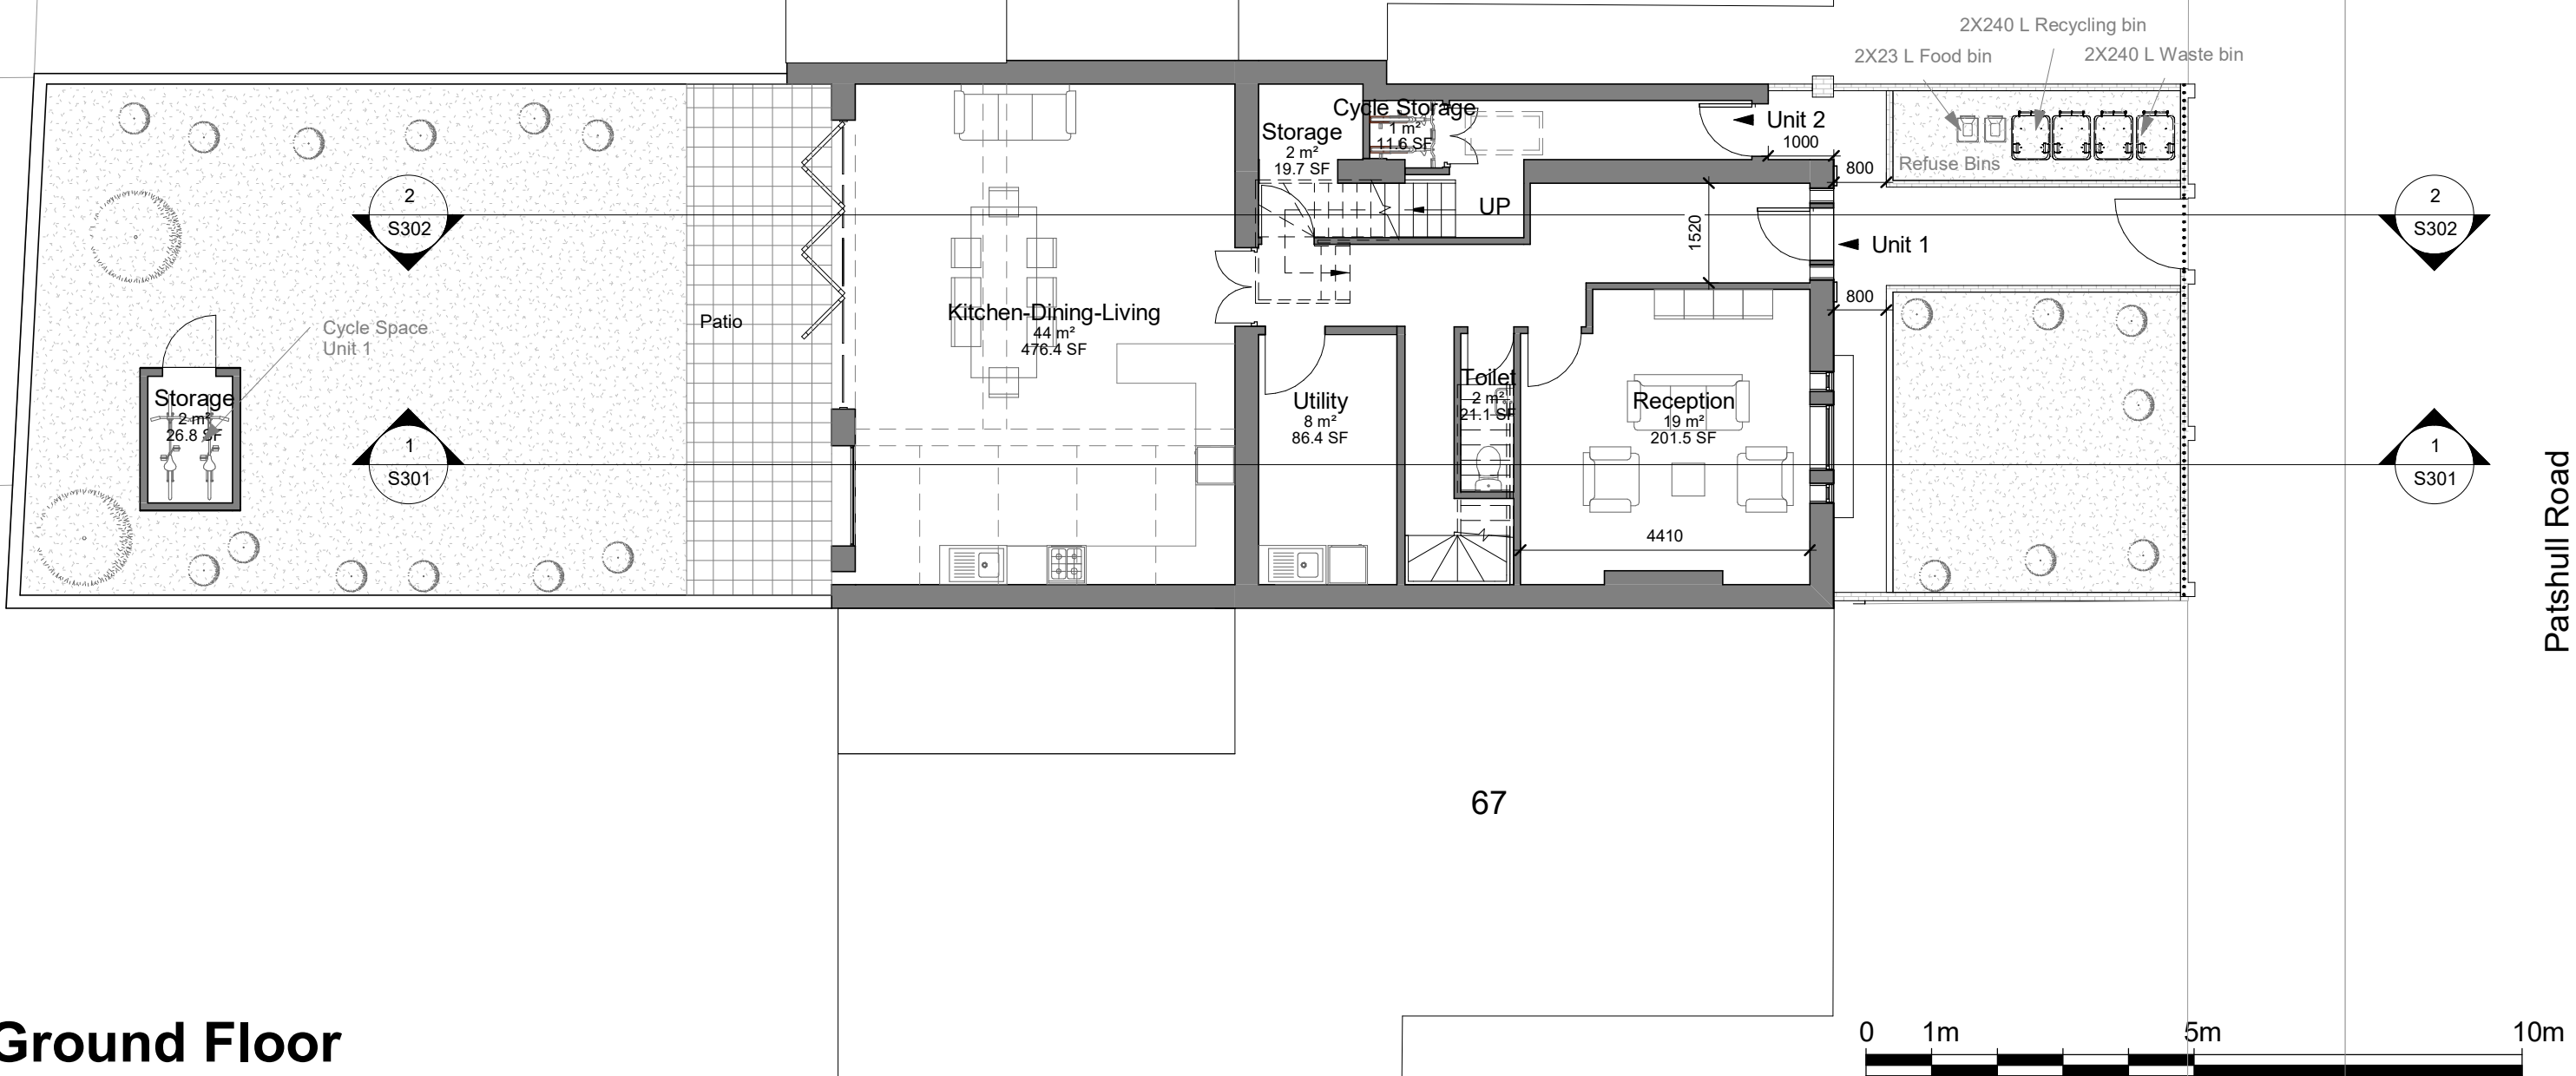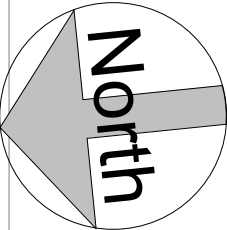


Ground Floor
1 : 100

	No.	Description	Date	Benedetto Litteri Architect				PROJECT 69 Patshull Road		CLIENT Riccardo Calzavara		
	A	Updated to suit design developments	08-19					SHEET Approved_Ground floor		Date 06/2018	Project number Project Number	Scale (@ A3) 1 : 100
				CODE	STATUS	SUITABILITY DESCRIPTION	PURPOSE OF ISSUE			Drawn by BL	DRAWING NUMBER P301	REV A
										Checked by BL		

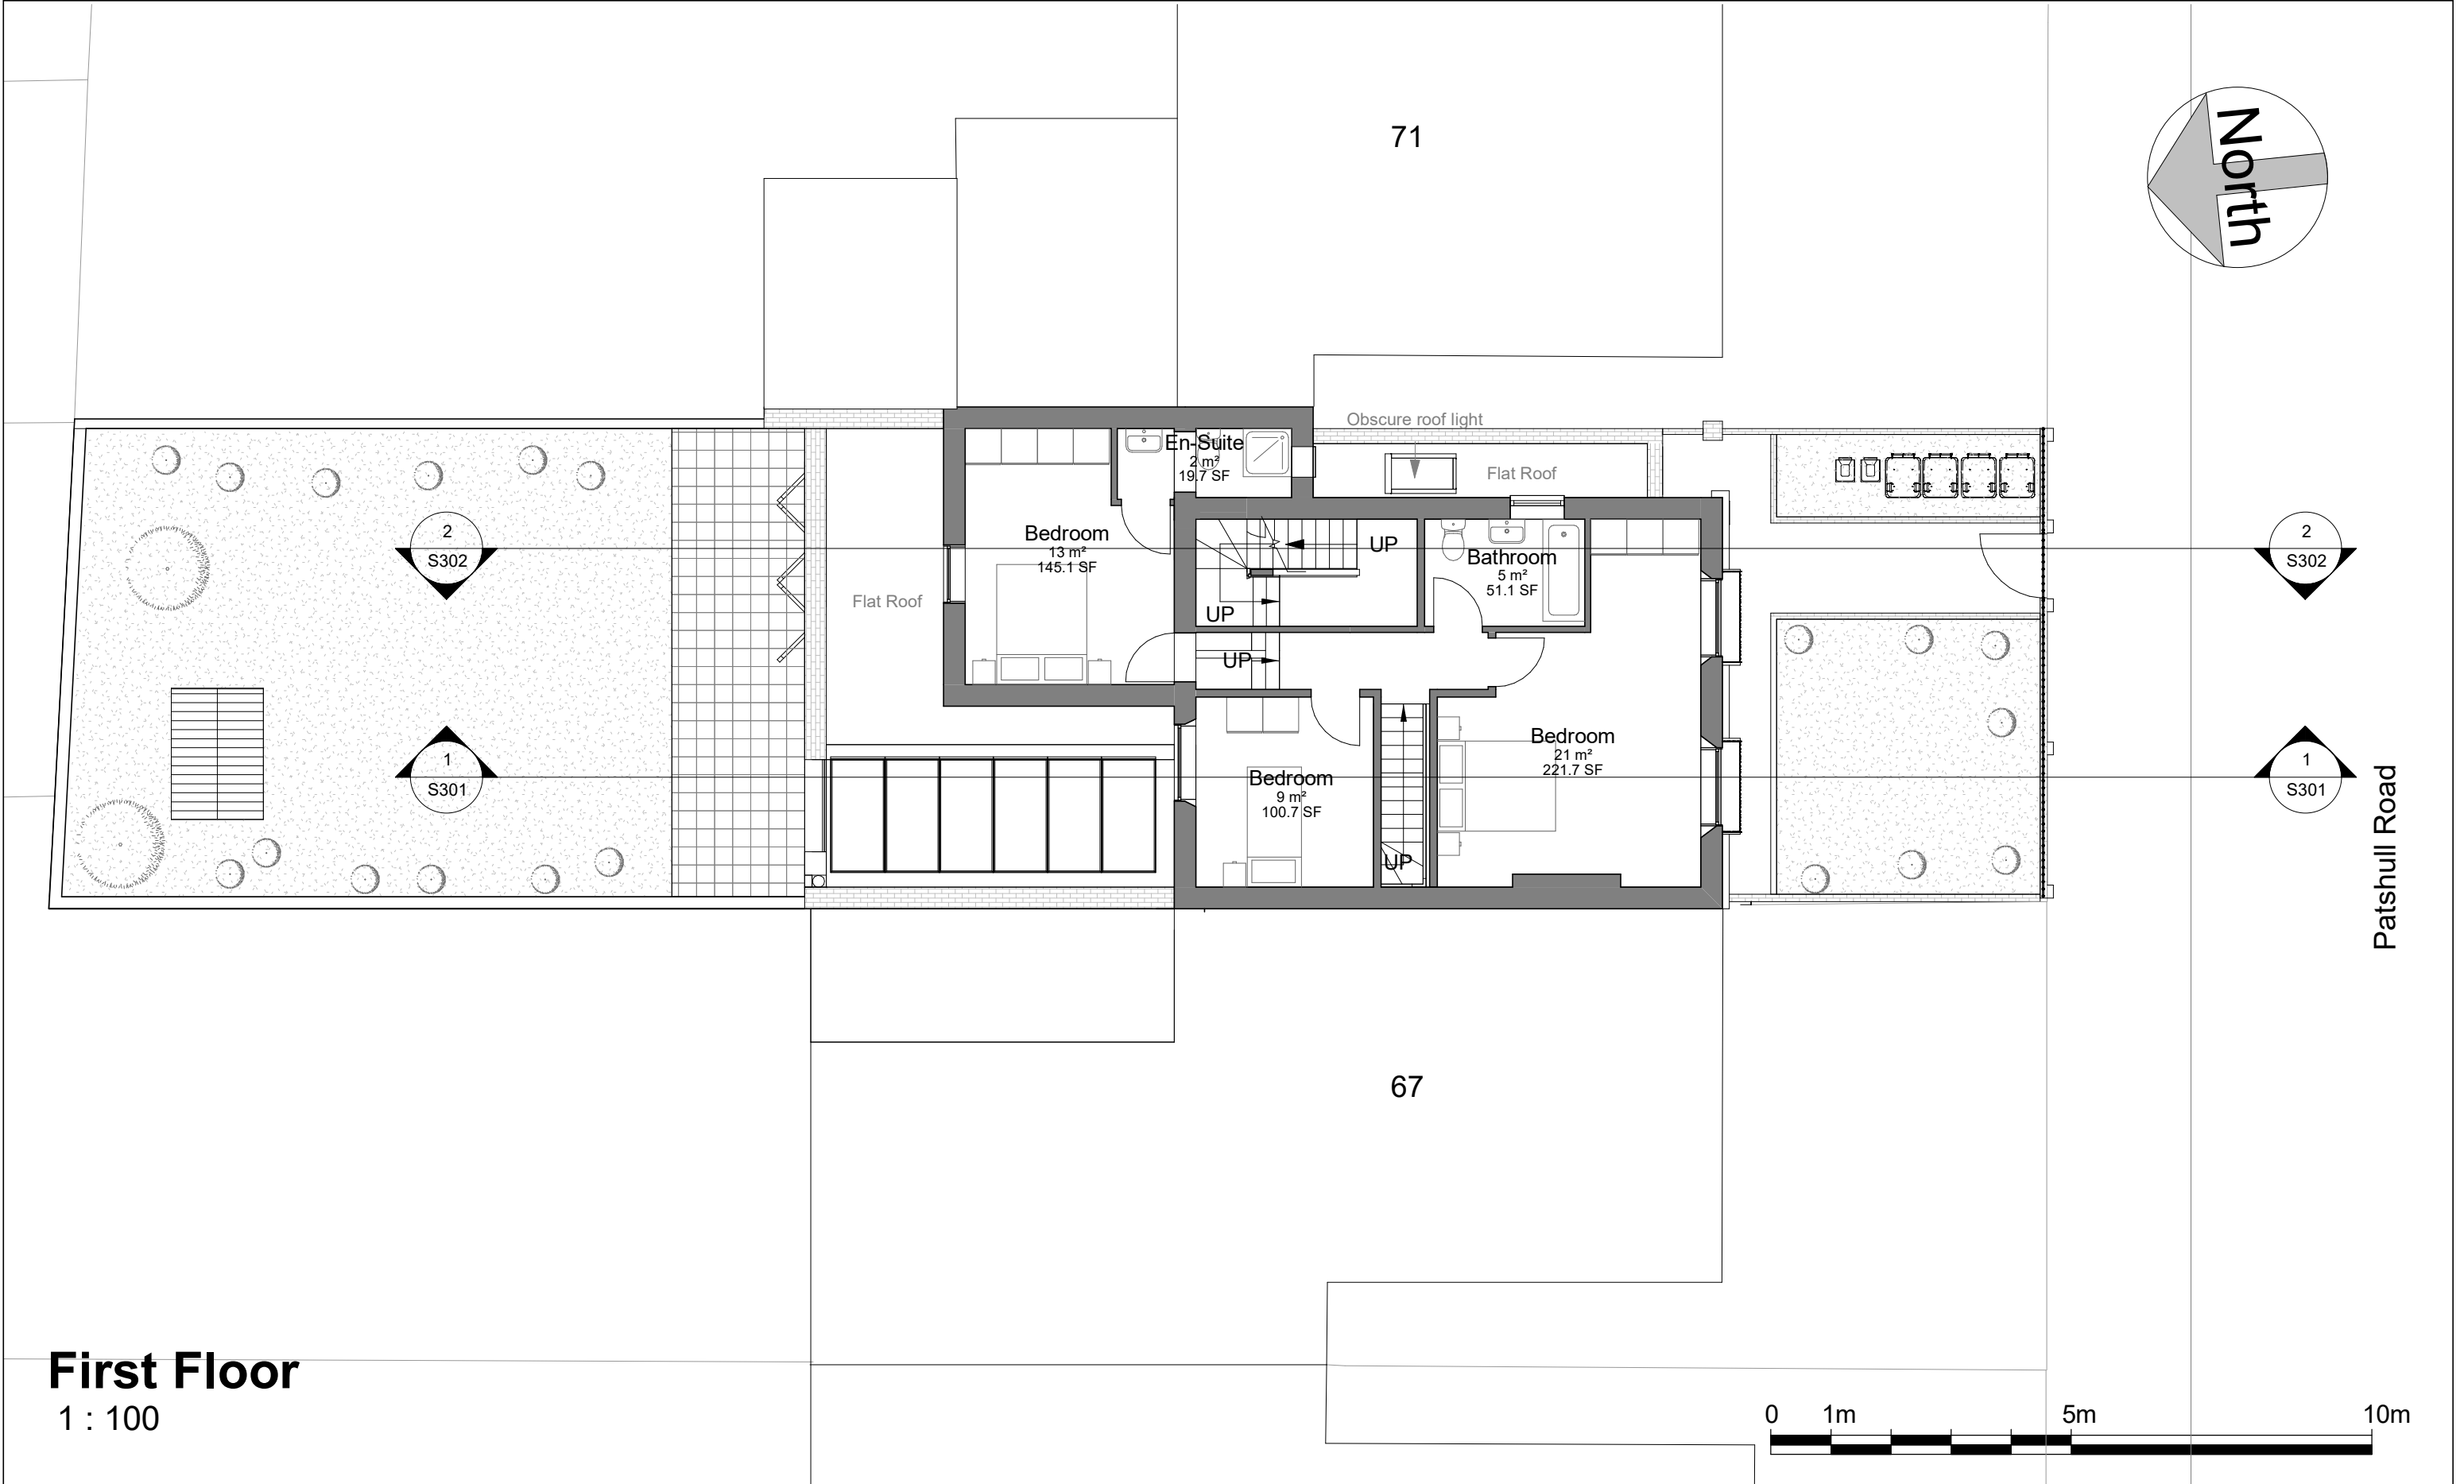


	No.	Description	Date	Benedetto Litteri Architect				PROJECT 69 Patshull Road		CLIENT Riccardo Calzavara		
								SHEET Approved_First Floor		Date 06/2018	Project number Project Number	Scale (@ A3) 1 : 100
				CODE	STATUS	SUITABILITY DESCRIPTION	PURPOSE OF ISSUE	Drawn by Author	DRAWING NUMBER		REV	
								Checked by Checker	P302			

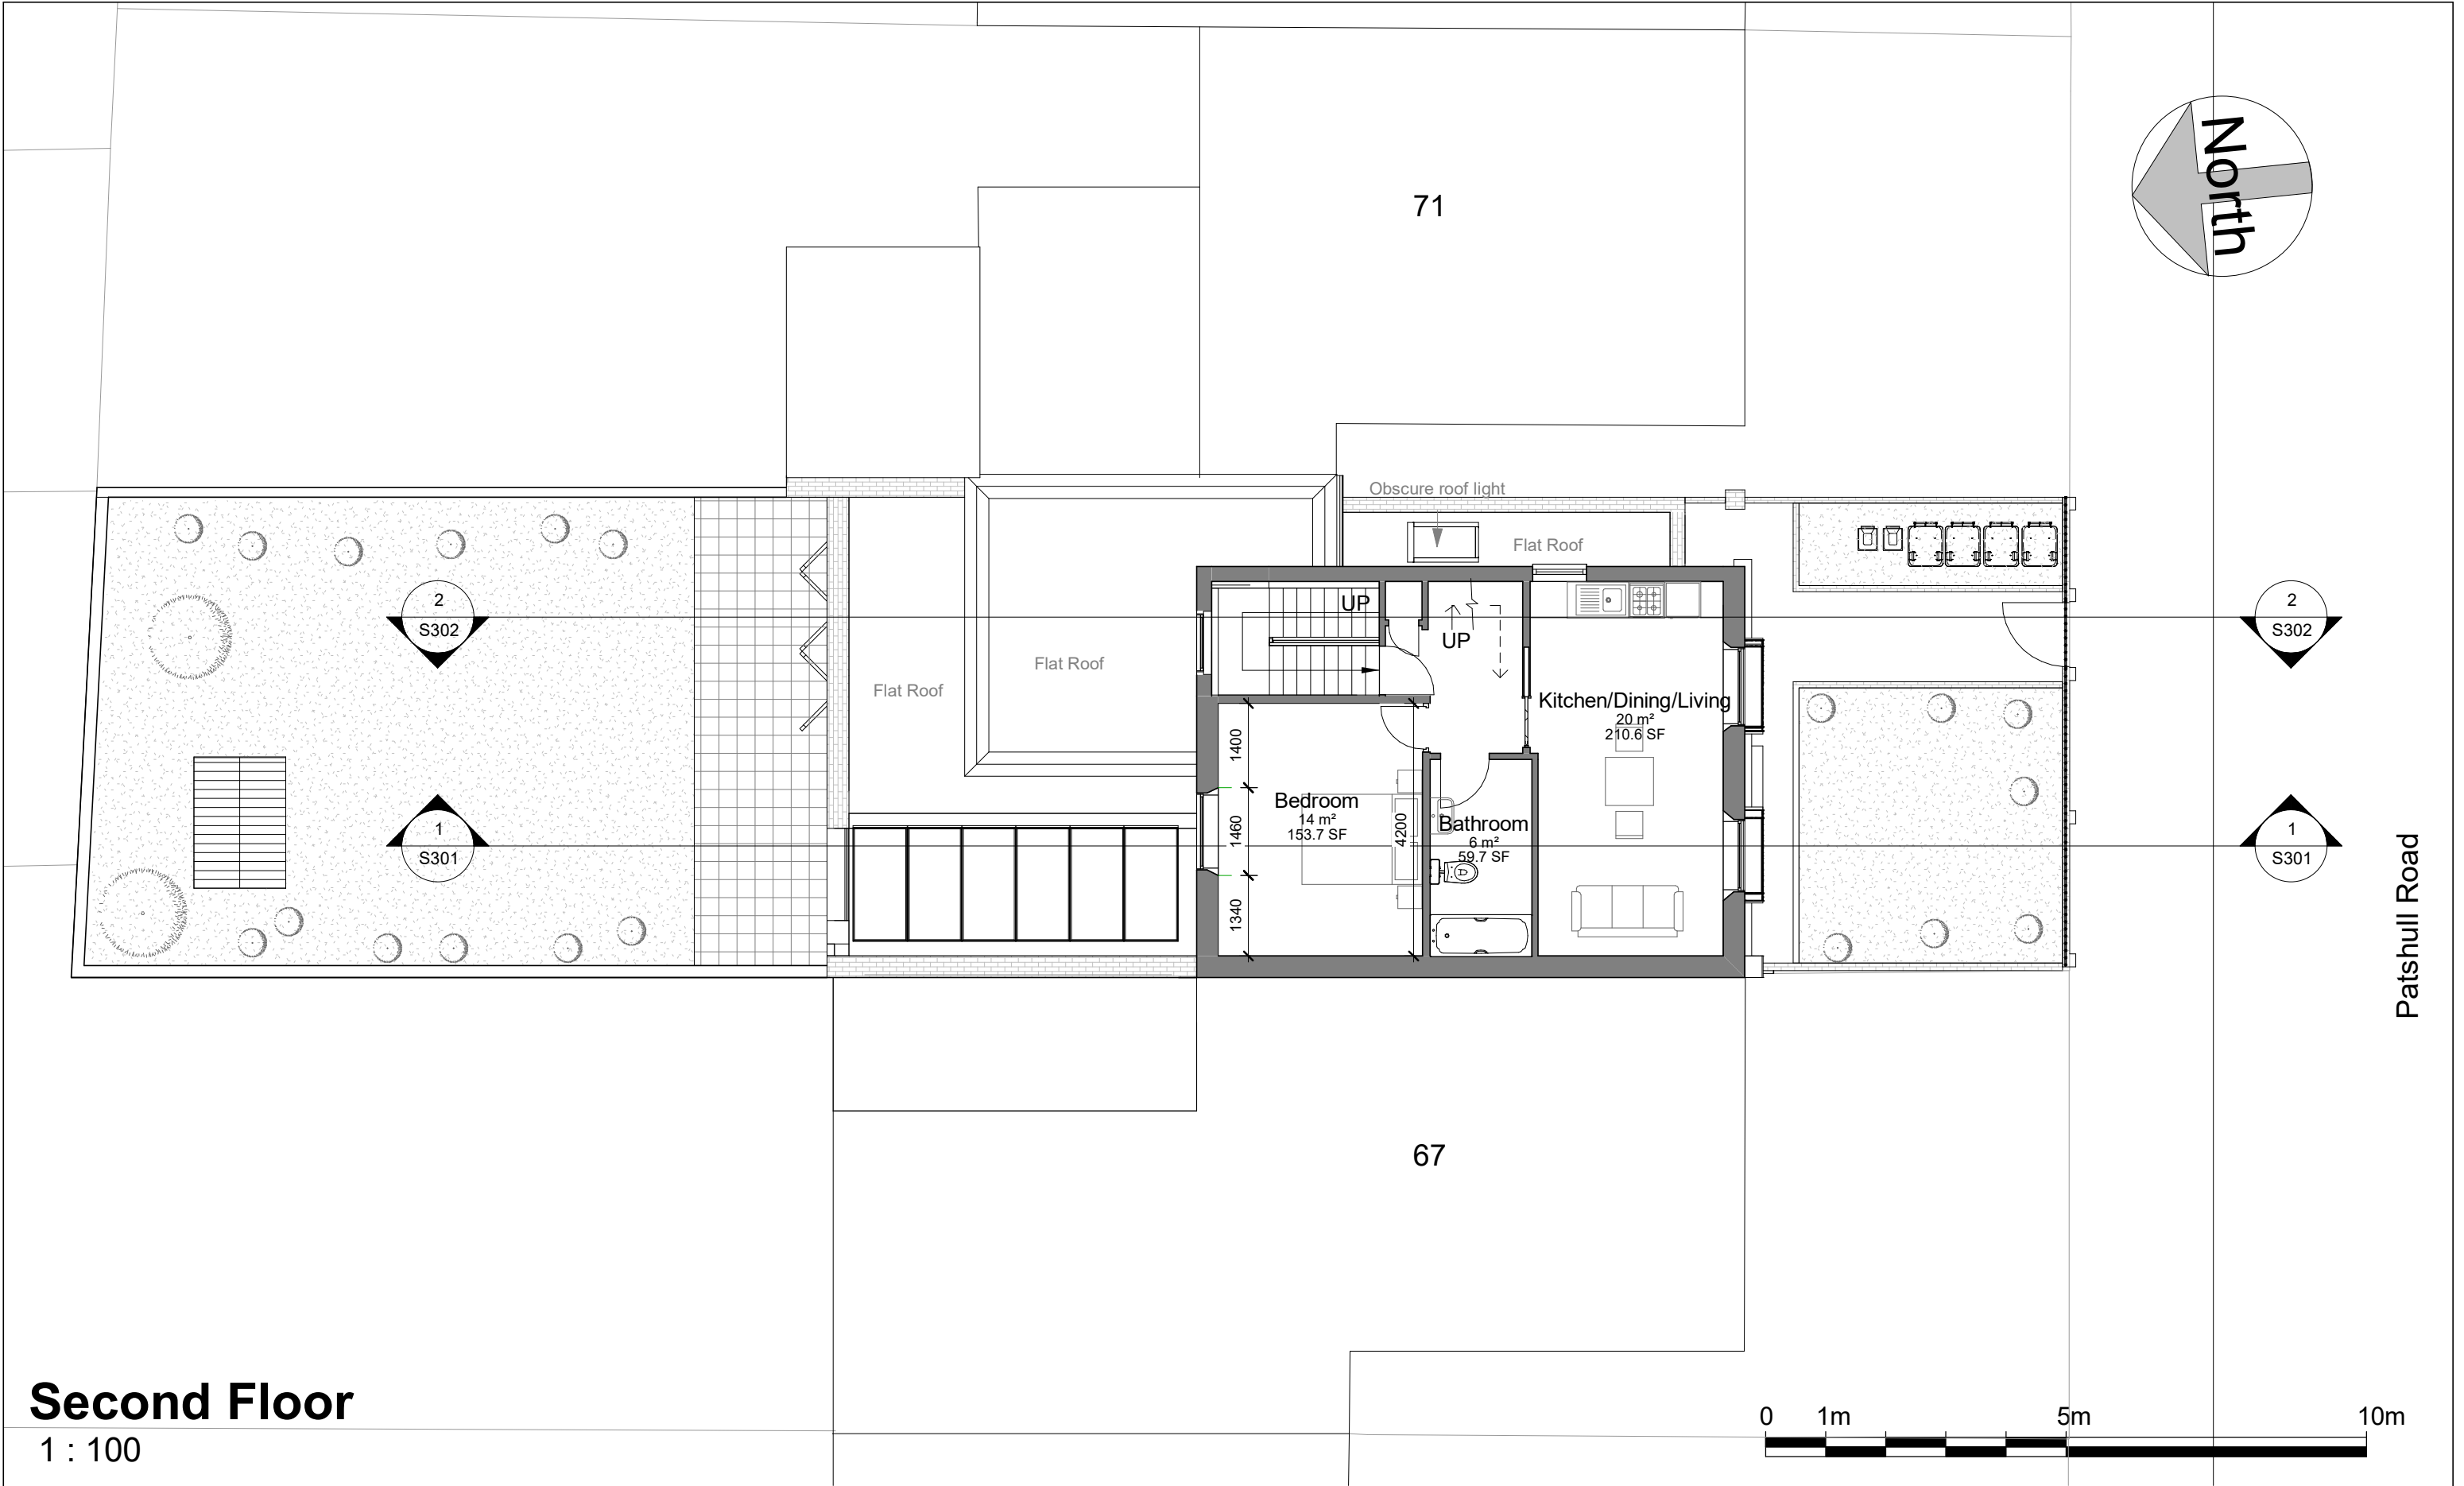


Second Floor

1 : 100

	No.	Description	Date	Benedetto Litteri Architect				PROJECT 69 Patshull Road		CLIENT Riccardo Calzavara		
								SHEET Approved_Second Floor		Date 06/2018	Project number Project Number	Scale (@ A3) 1 : 100
				CODE	STATUS	SUITABILITY DESCRIPTION	PURPOSE OF ISSUE			Drawn by Author	DRAWING NUMBER P303	
										Checked by Checker		

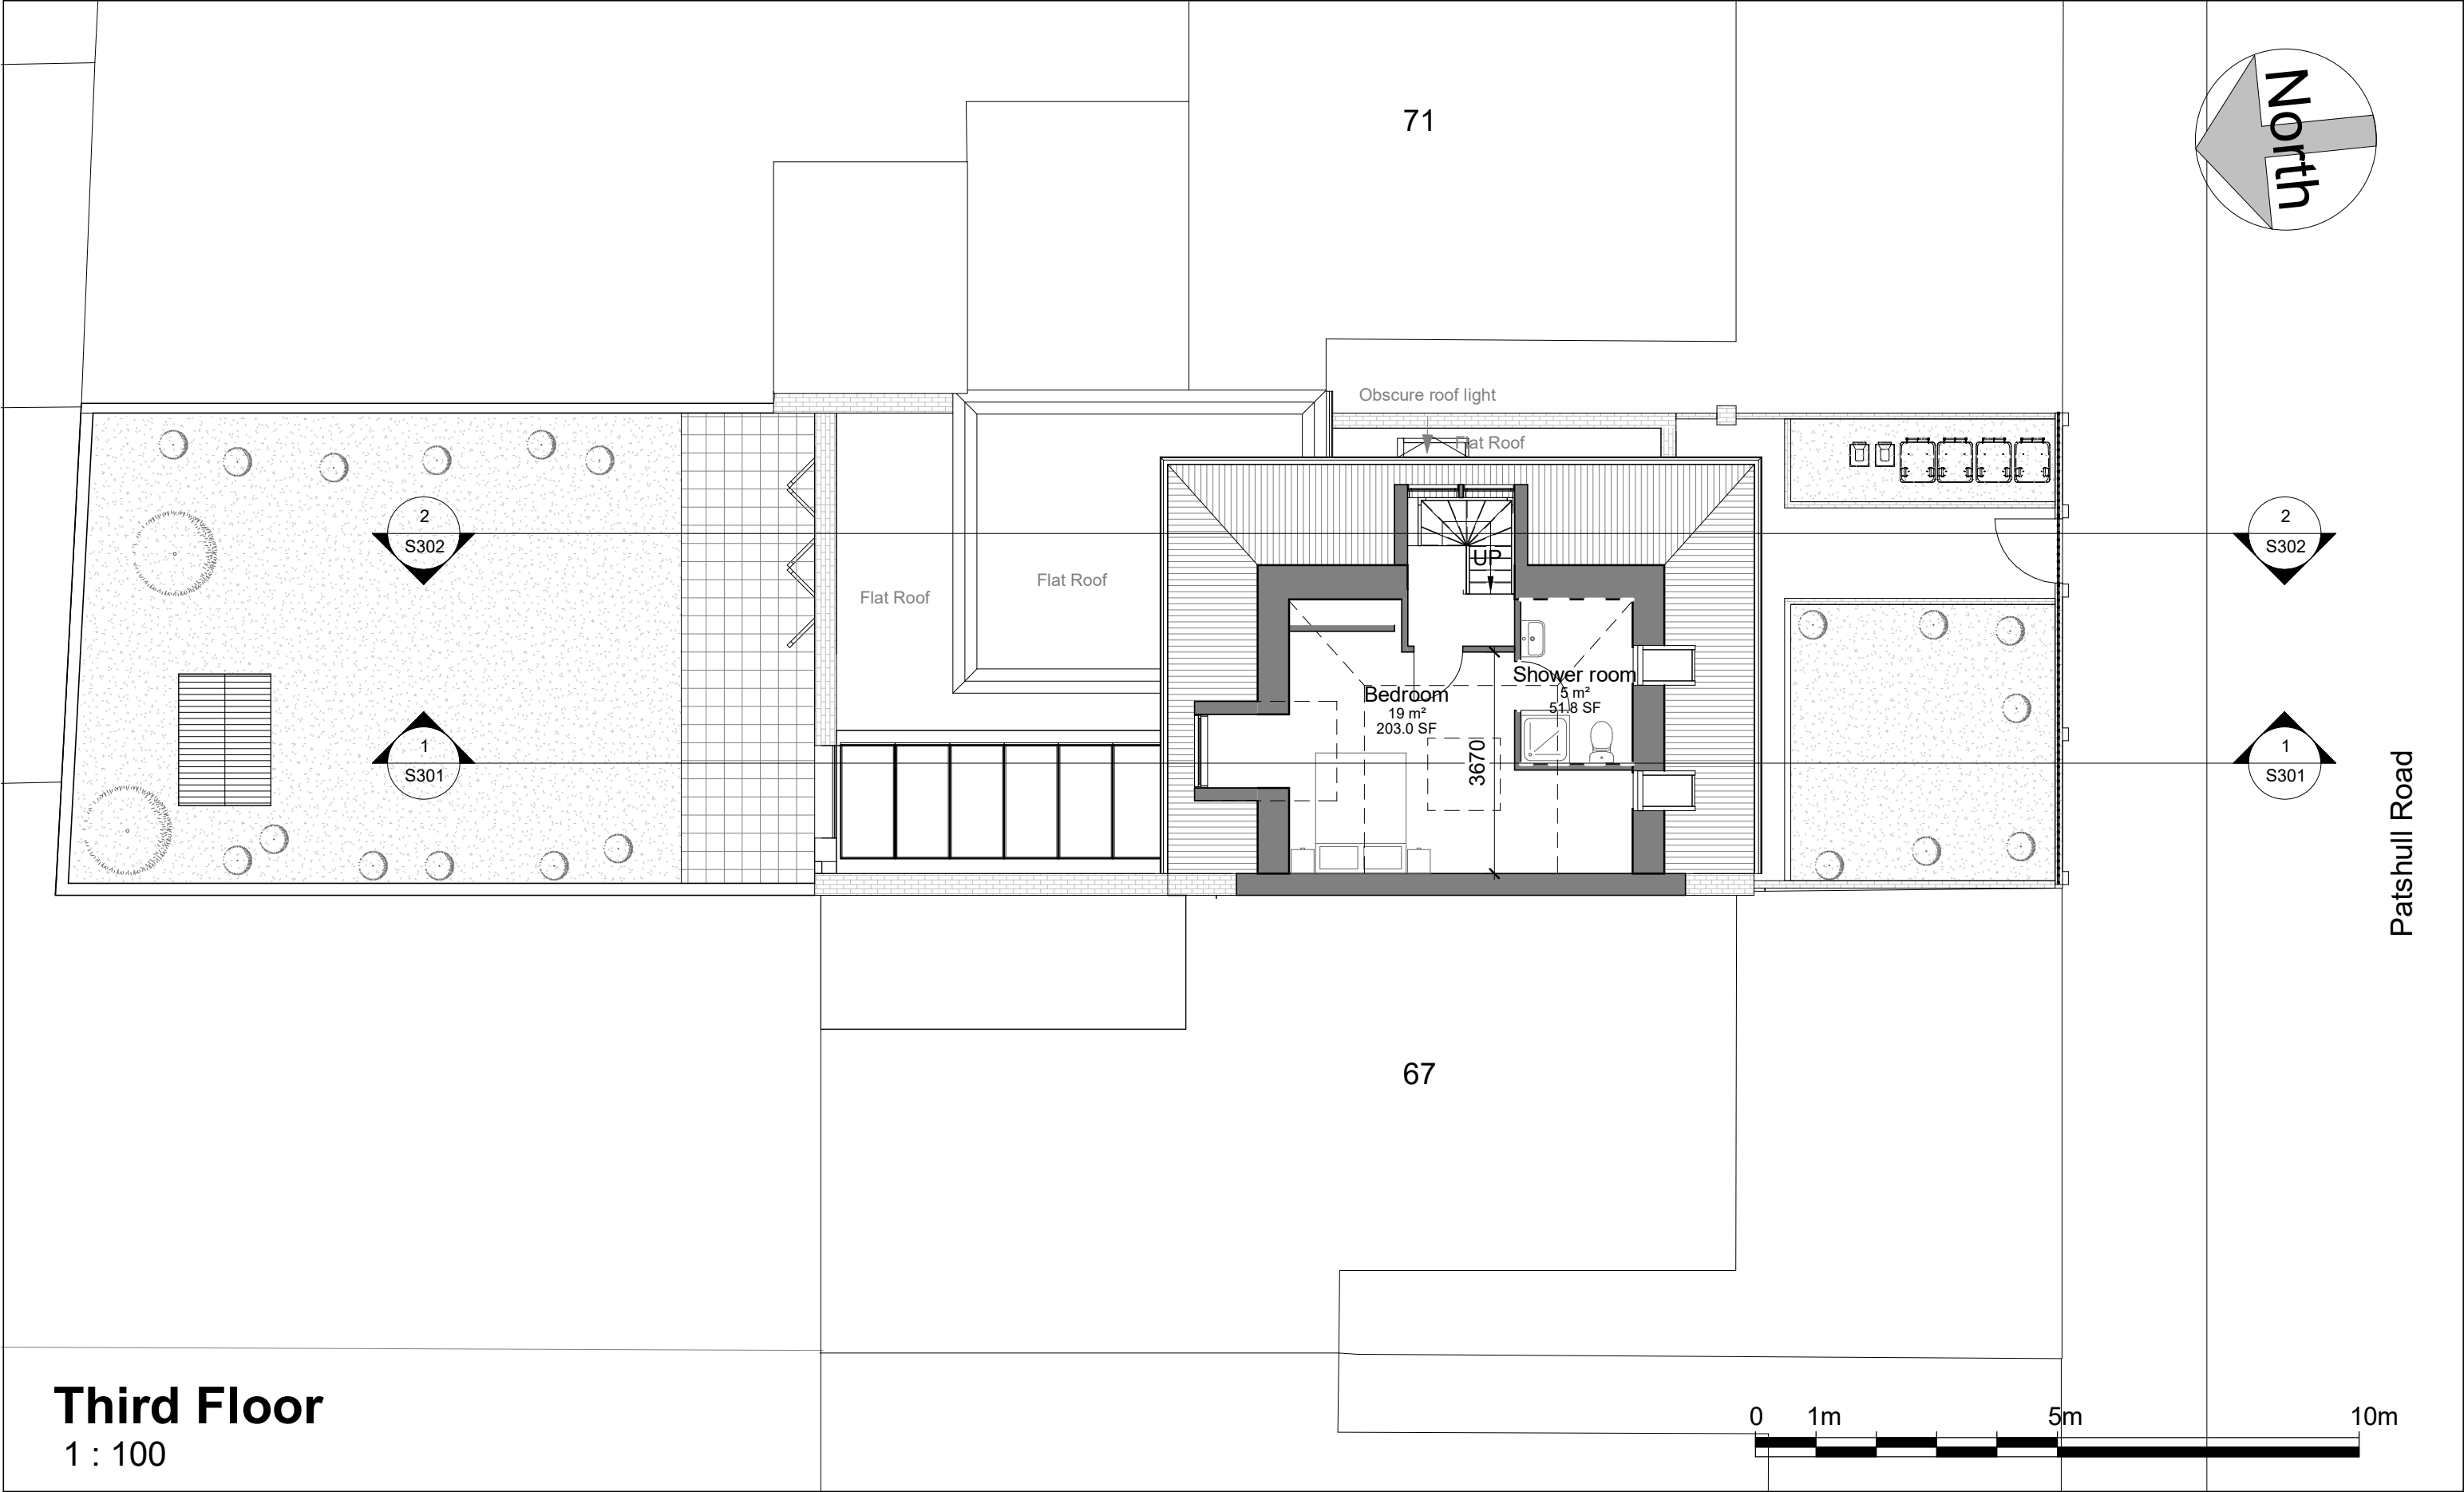

	No.	Description	Date	Benedetto Litteri Architect				PROJECT 69 Patshull Road		CLIENT Riccardo Calzavara		
								SHEET Approved_Third Floor		Date 06/2018	Project number Project Number	Scale (@ A3) 1 : 100
				CODE	STATUS	SUITABILITY DESCRIPTION	PURPOSE OF ISSUE					
								Checked by Checker		DRAWING NUMBER P304		REV

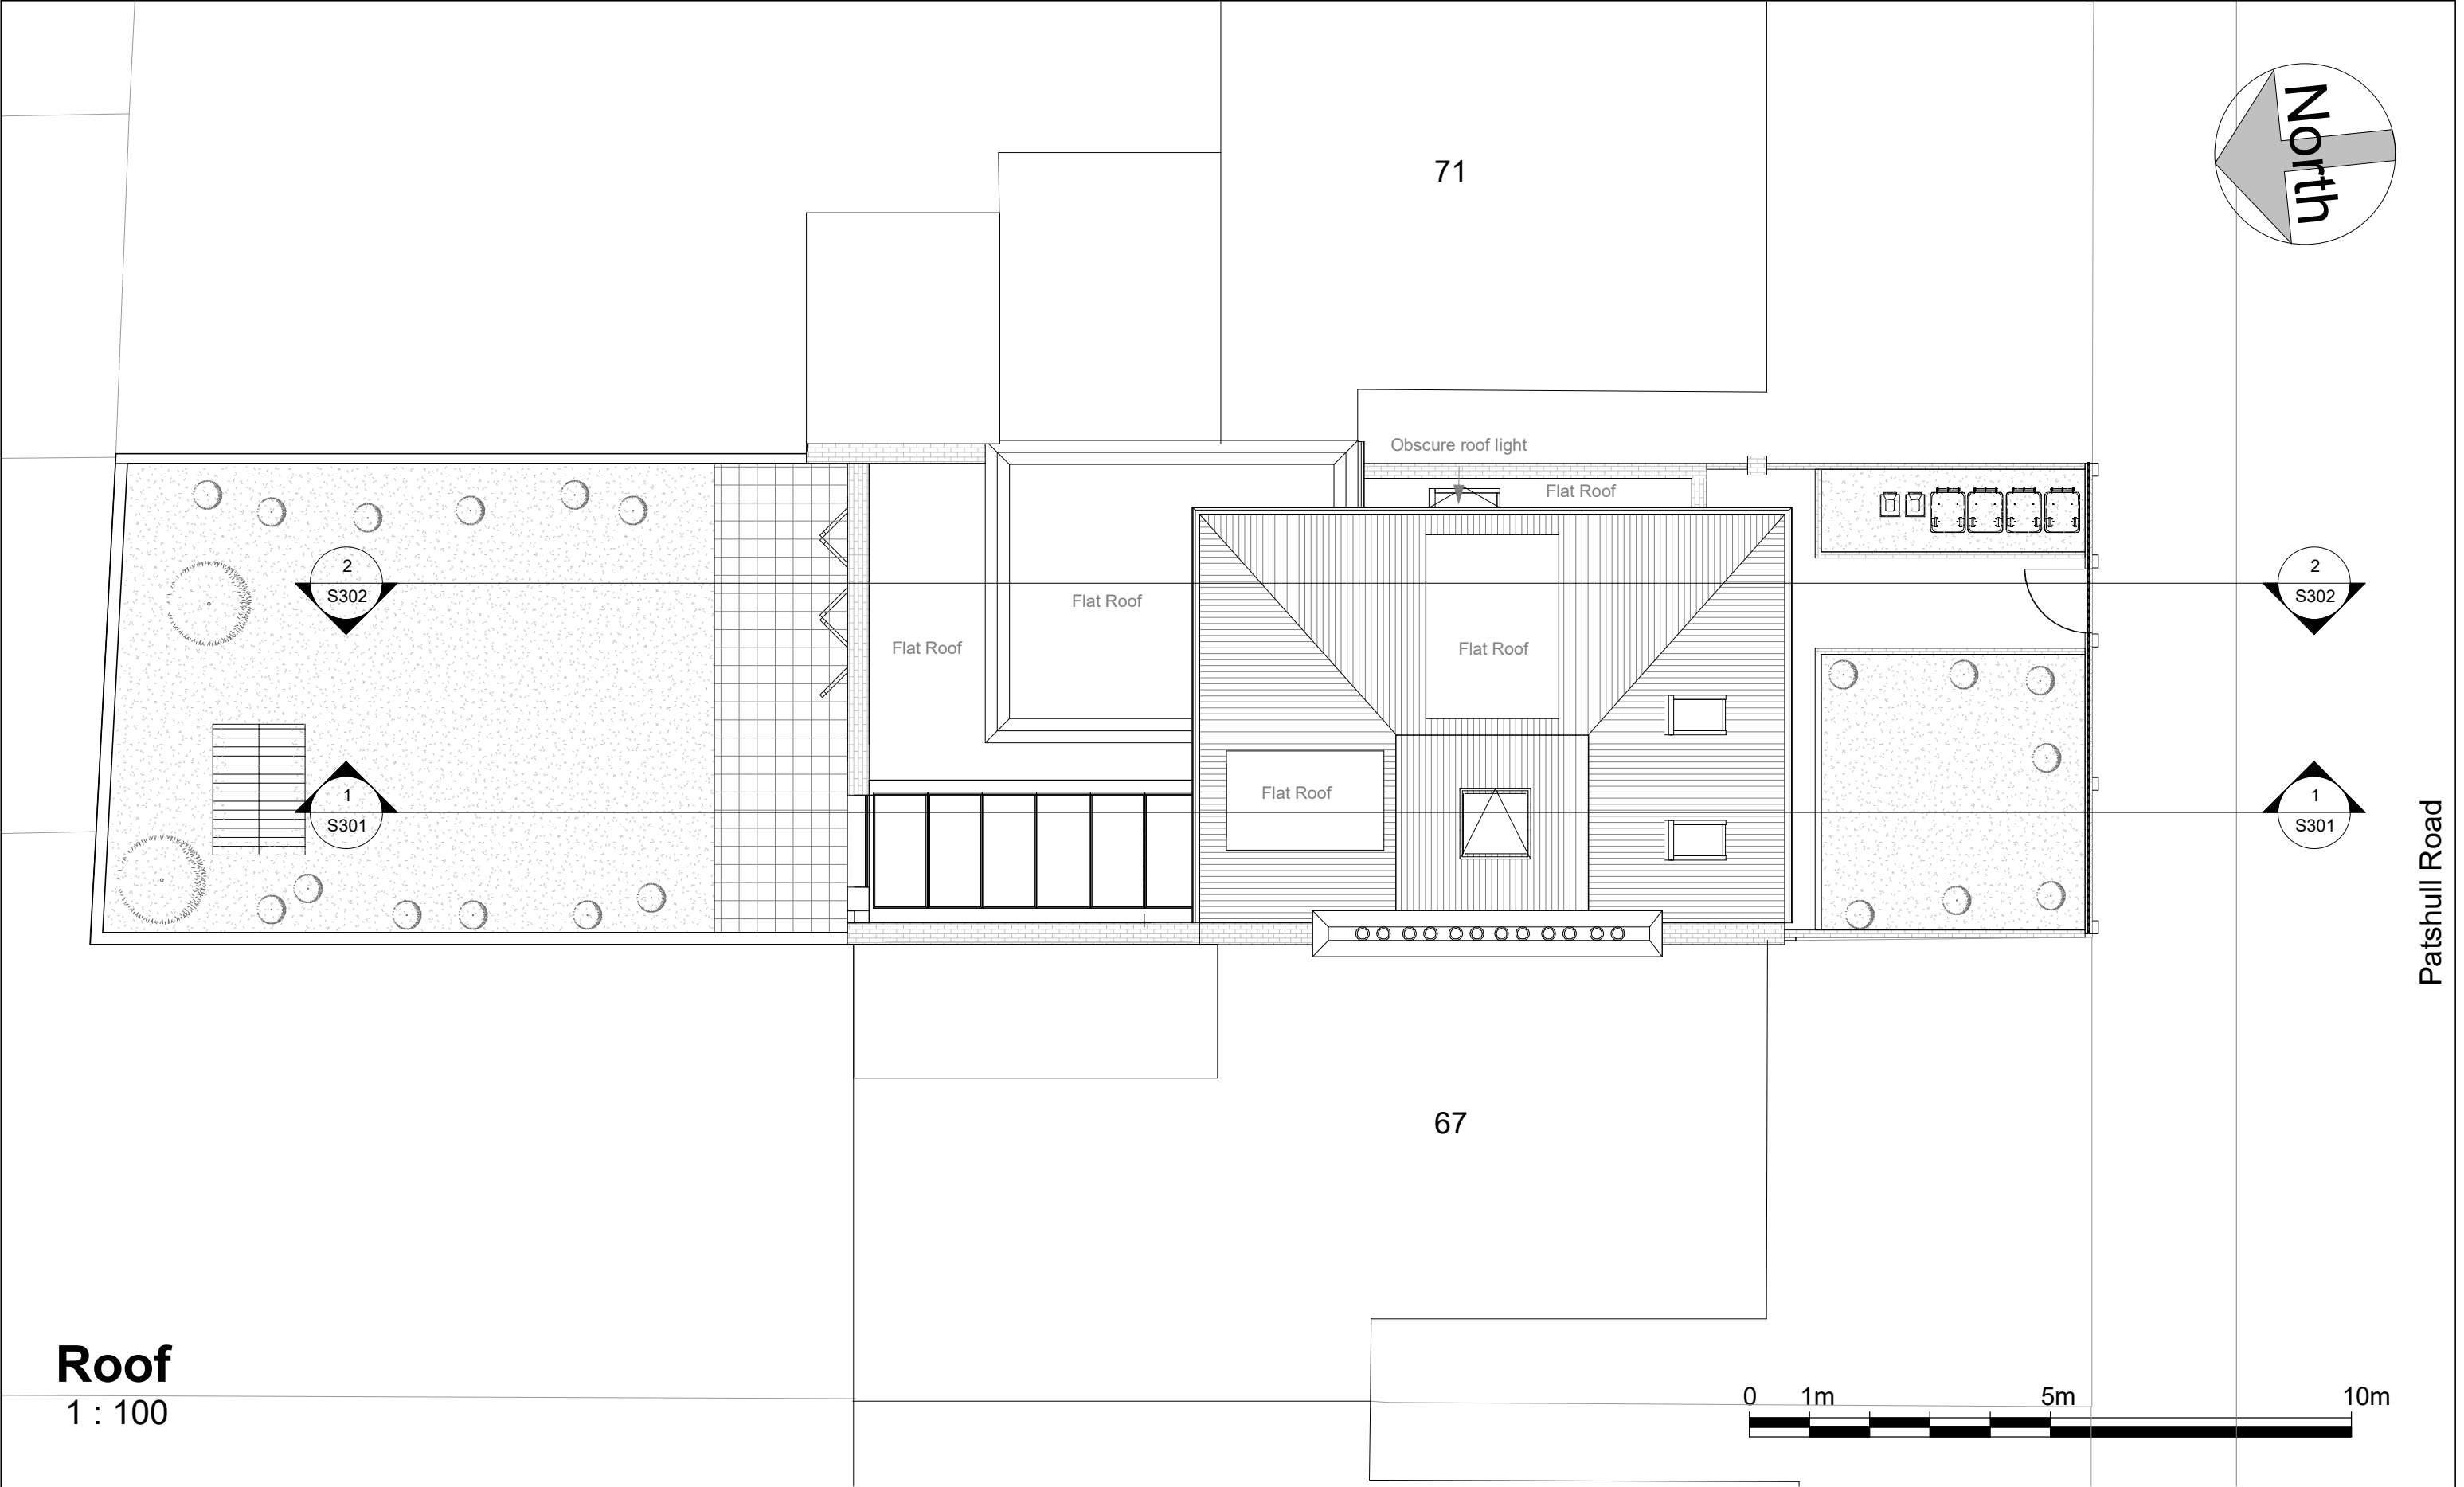

Roof
1 : 100

	No. Description Date			Benedetto Litteri Architect				PROJECT 69 Patshull Road		CLIENT Riccardo Calzavara		
								SHEET Approved_Roof Plan		Date 06/2018	Project number Project Number	Scale (@ A3) 1 : 100
				CODE	STATUS	SUITABILITY DESCRIPTION	PURPOSE OF ISSUE			Drawn by Author	DRAWING NUMBER P305	
										Checked by Checker		REV



Roof
12170

Third Floor
9670

Second Floor
6820

First Floor
3370

Ground Floor
0

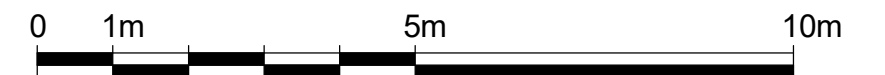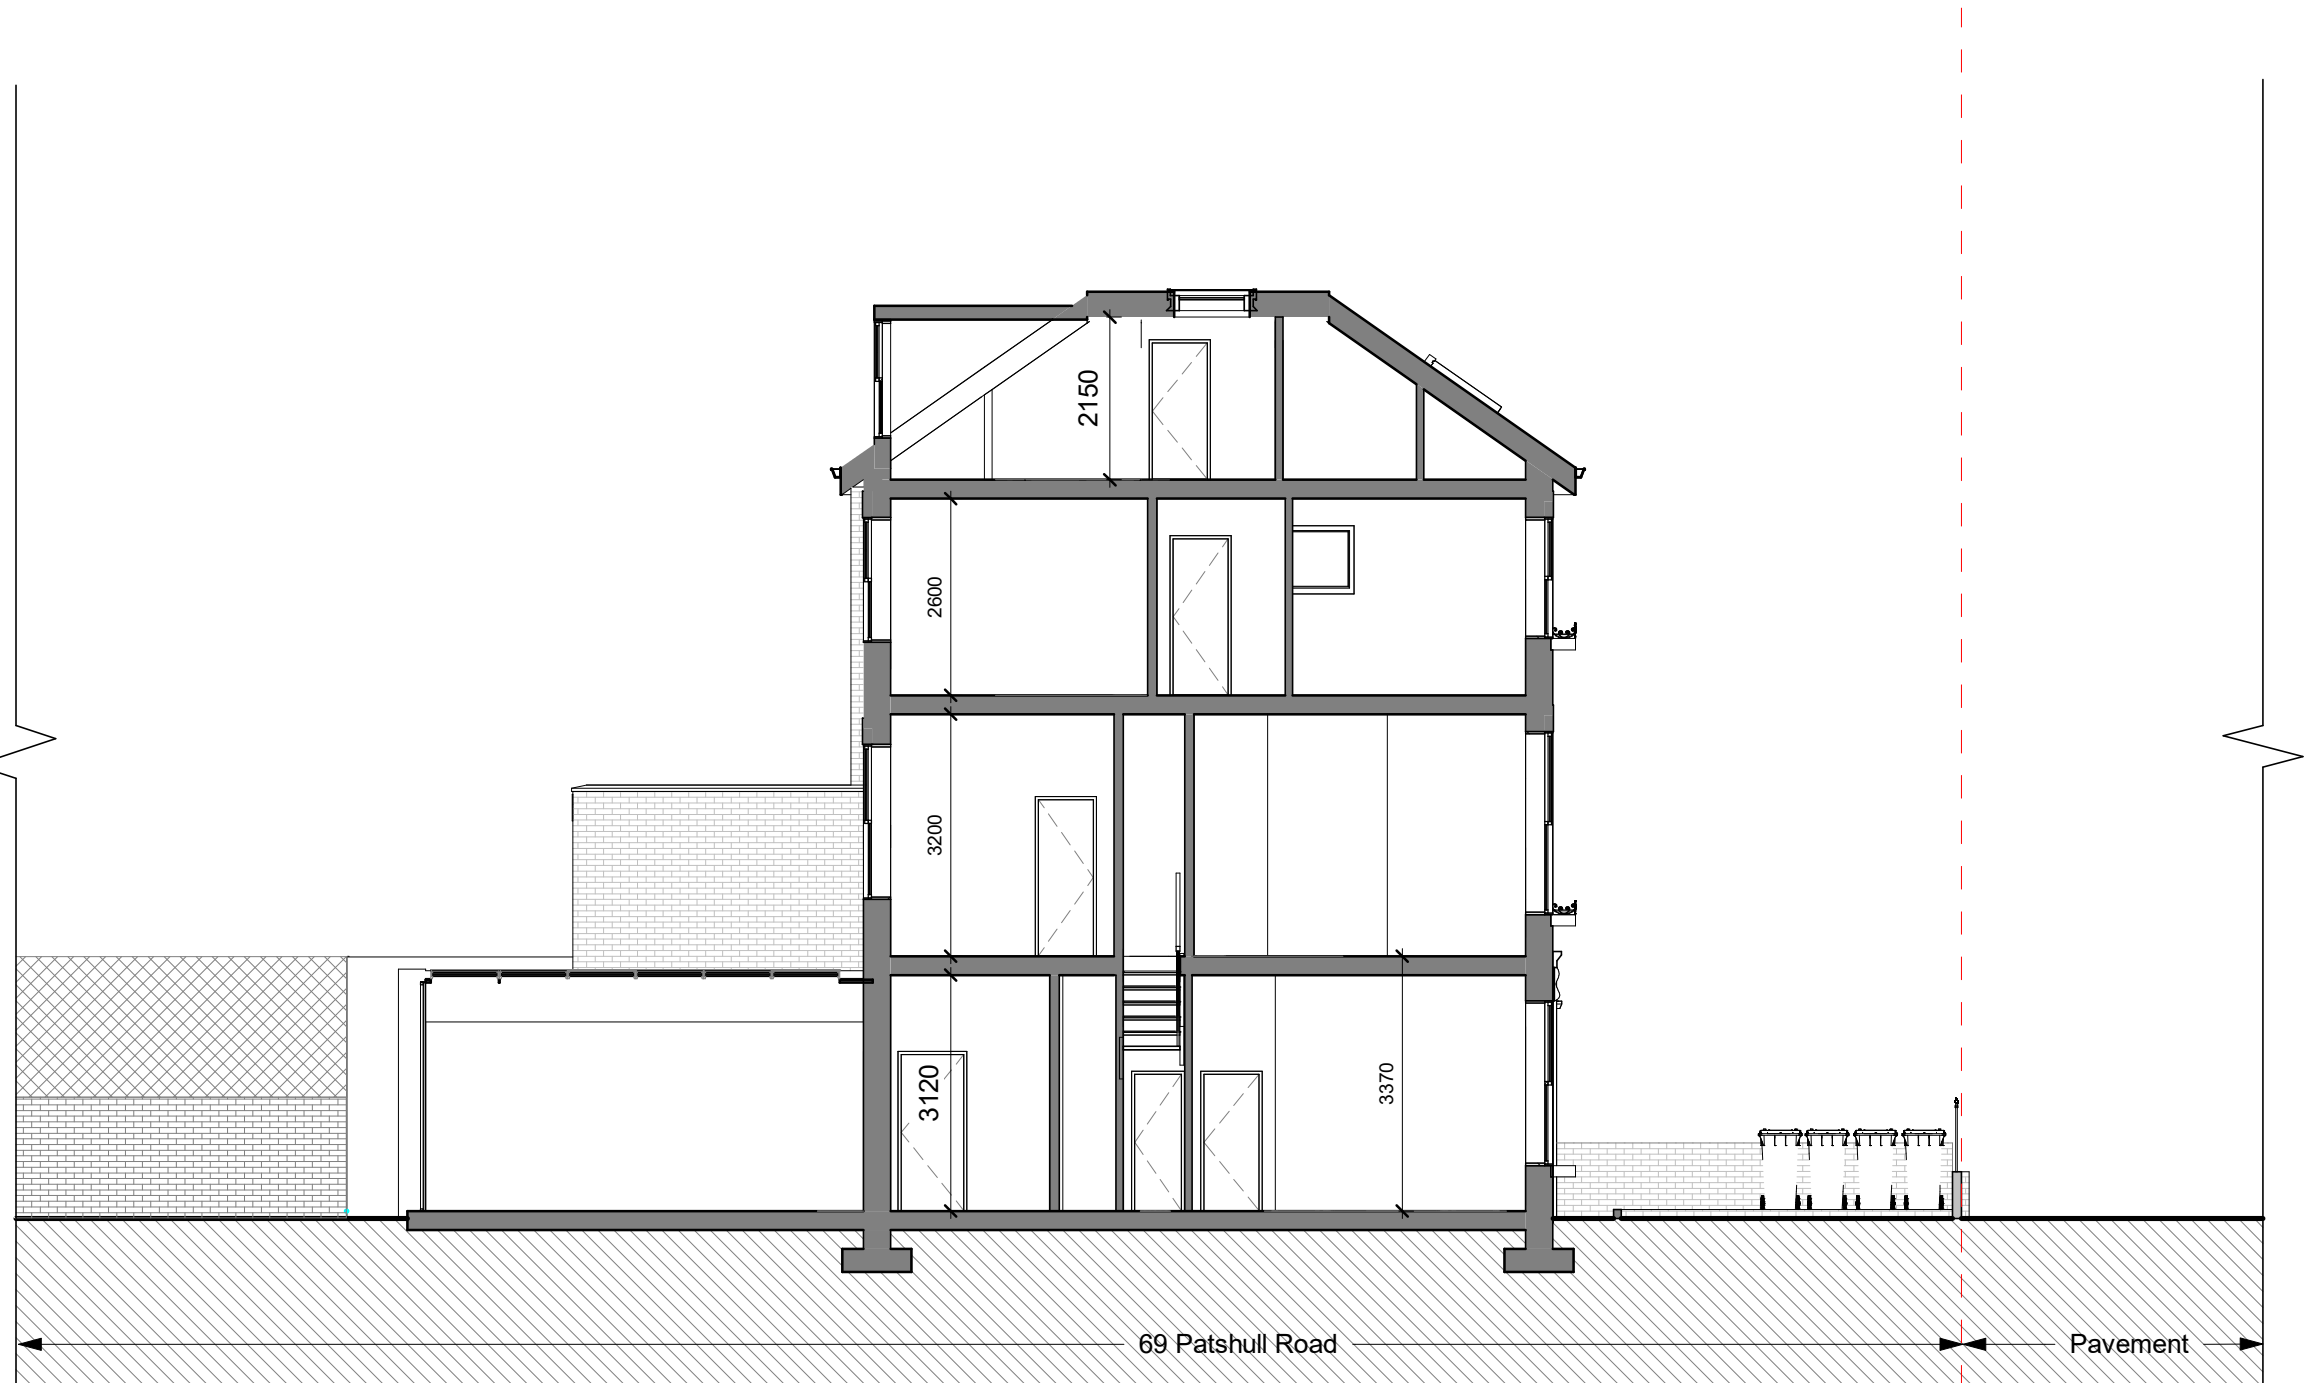


No.	Description	Date

Benedetto Litteri Architect			
CODE	STATUS	SUITABILITY DESCRIPTION	PURPOSE OF ISSUE


PROJECT	69 Patshull Road
SHEET	Approved Section 1

CLIENT	Riccardo Calzavara		
Date	Project number	Scale (@ A3)	
06/2018	Project Number	1 : 100	
Drawn by	DRAWING NUMBER		REV
Author	S301		
Checked by			
Checker			

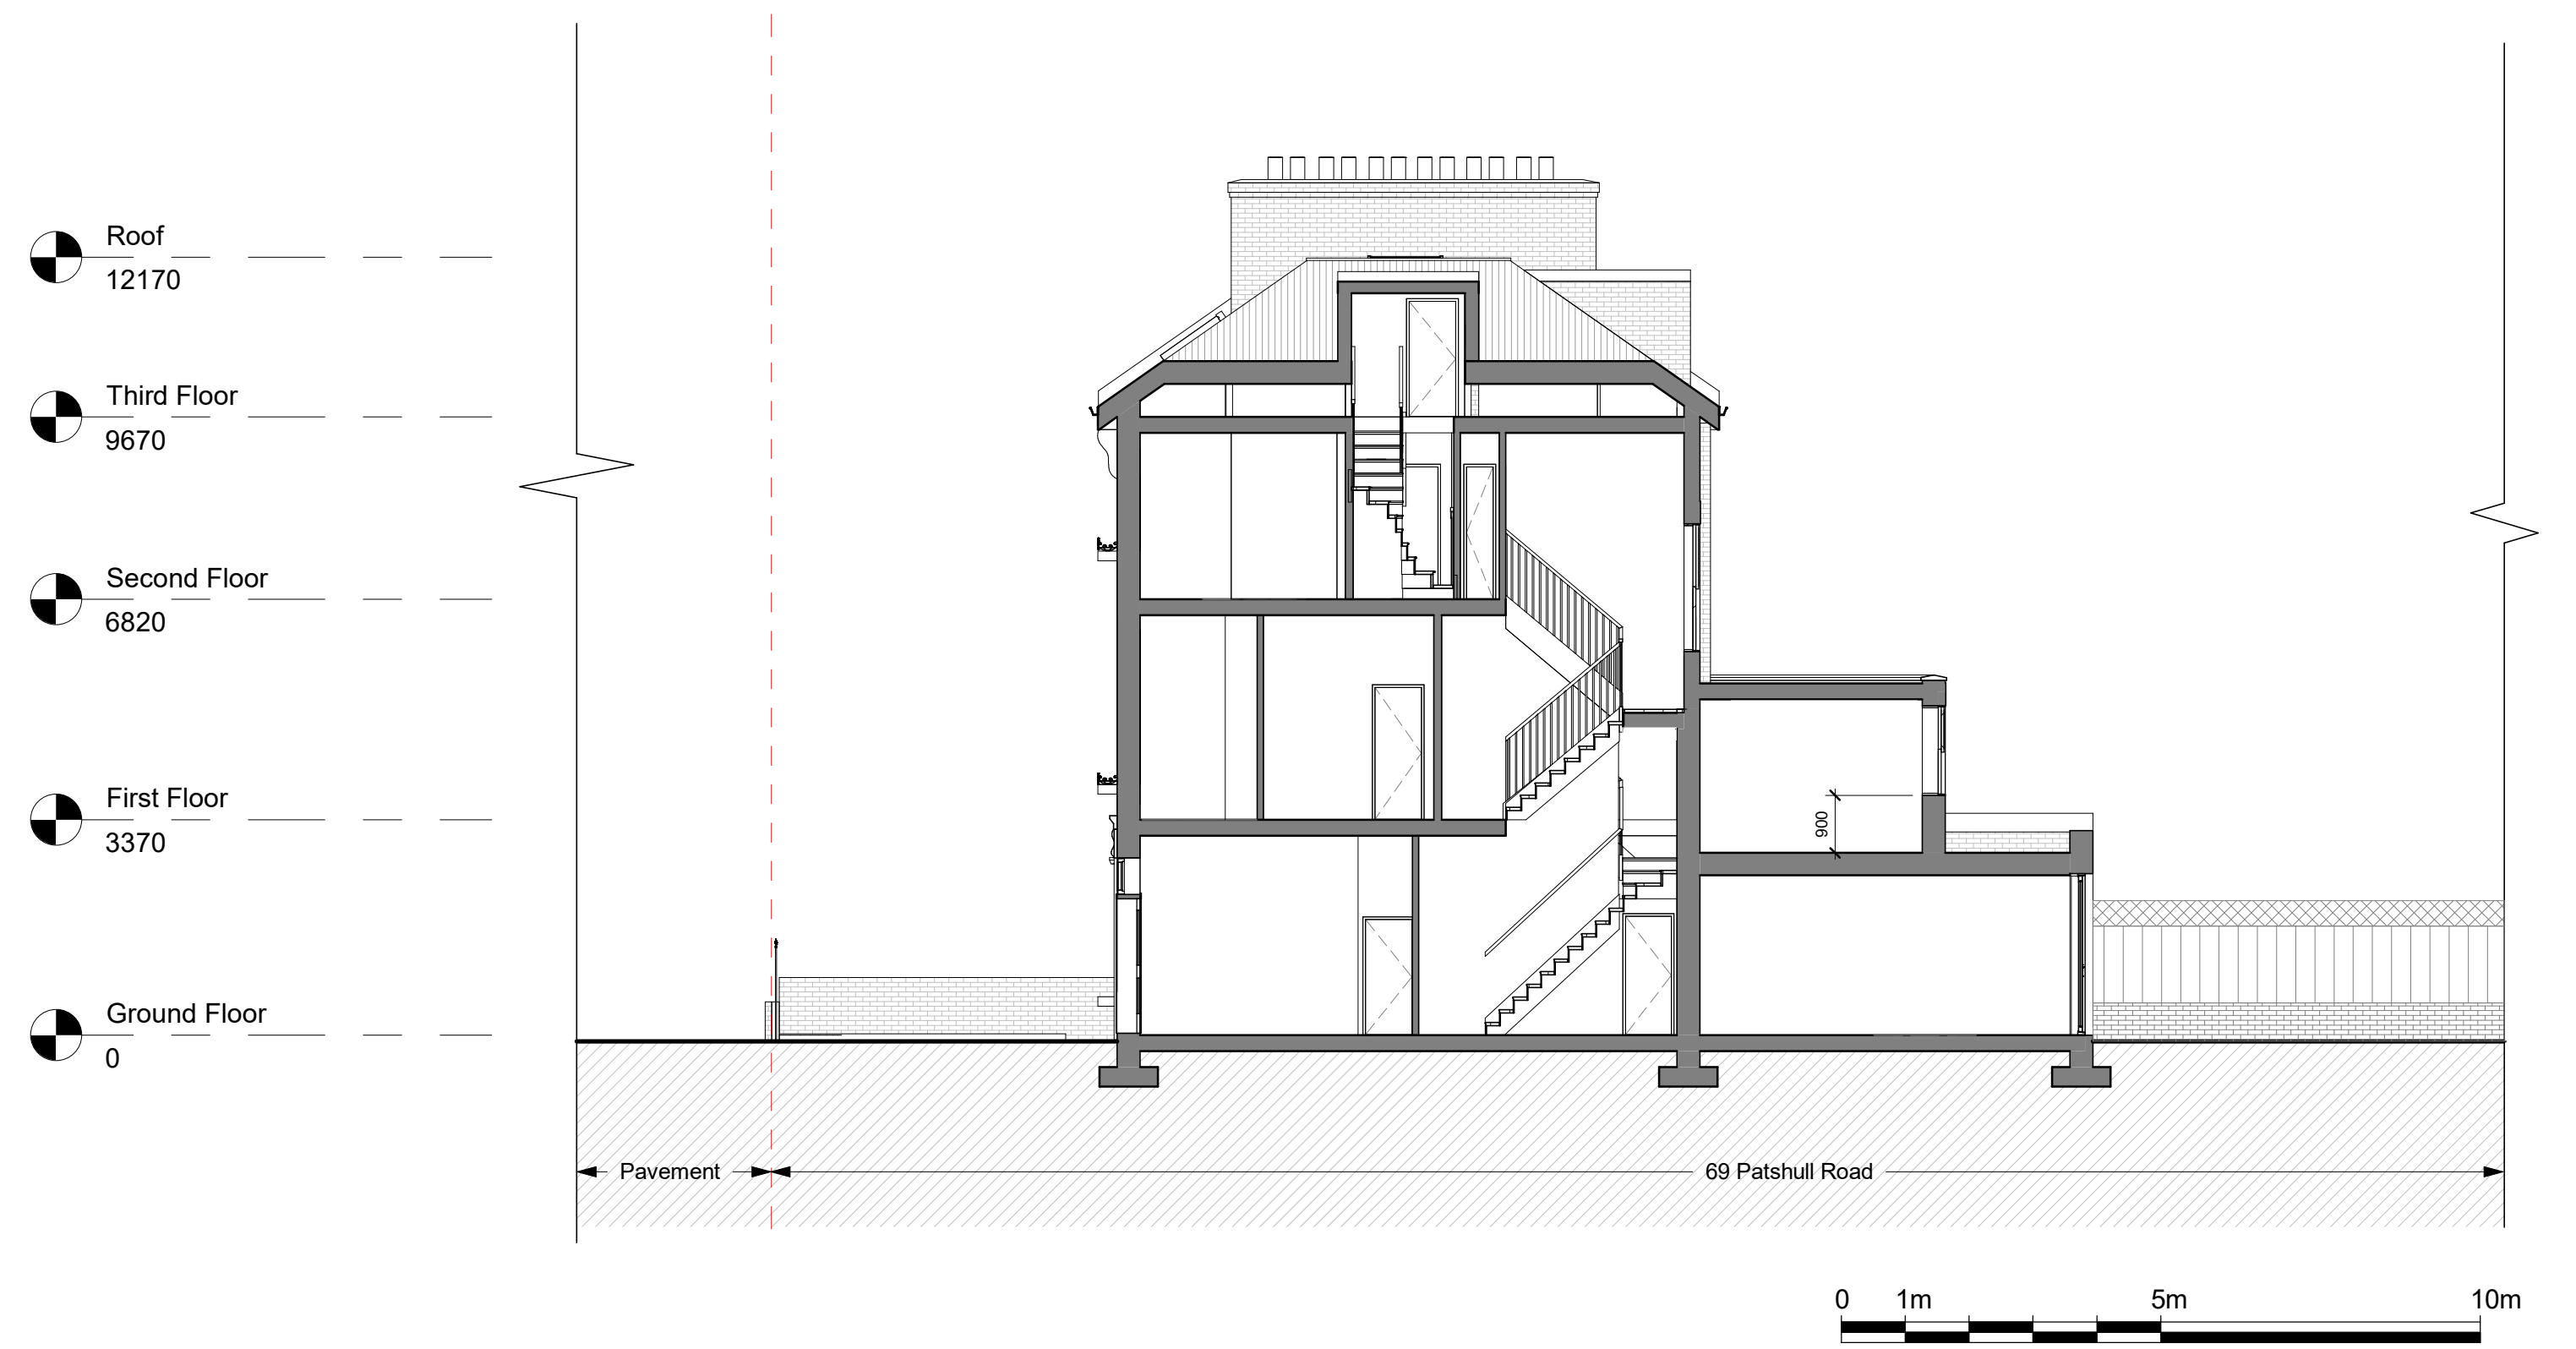

- Roof
12170
- Third Floor
9670
- Second Floor
6820
- First Floor
3370
- Ground Floor
0

	No.	Description	Date	Benedetto Litteri Architect				PROJECT 69 Patshull Road		CLIENT Riccardo Calzavara		
								SHEET Approved_Section 2		Date 06/2018	Project number Project Number	Scale (@ A3) 1 : 100
				CODE	STATUS	SUITABILITY DESCRIPTION	PURPOSE OF ISSUE			Drawn by Author	DRAWING NUMBER S302	
										Checked by Checker		REV

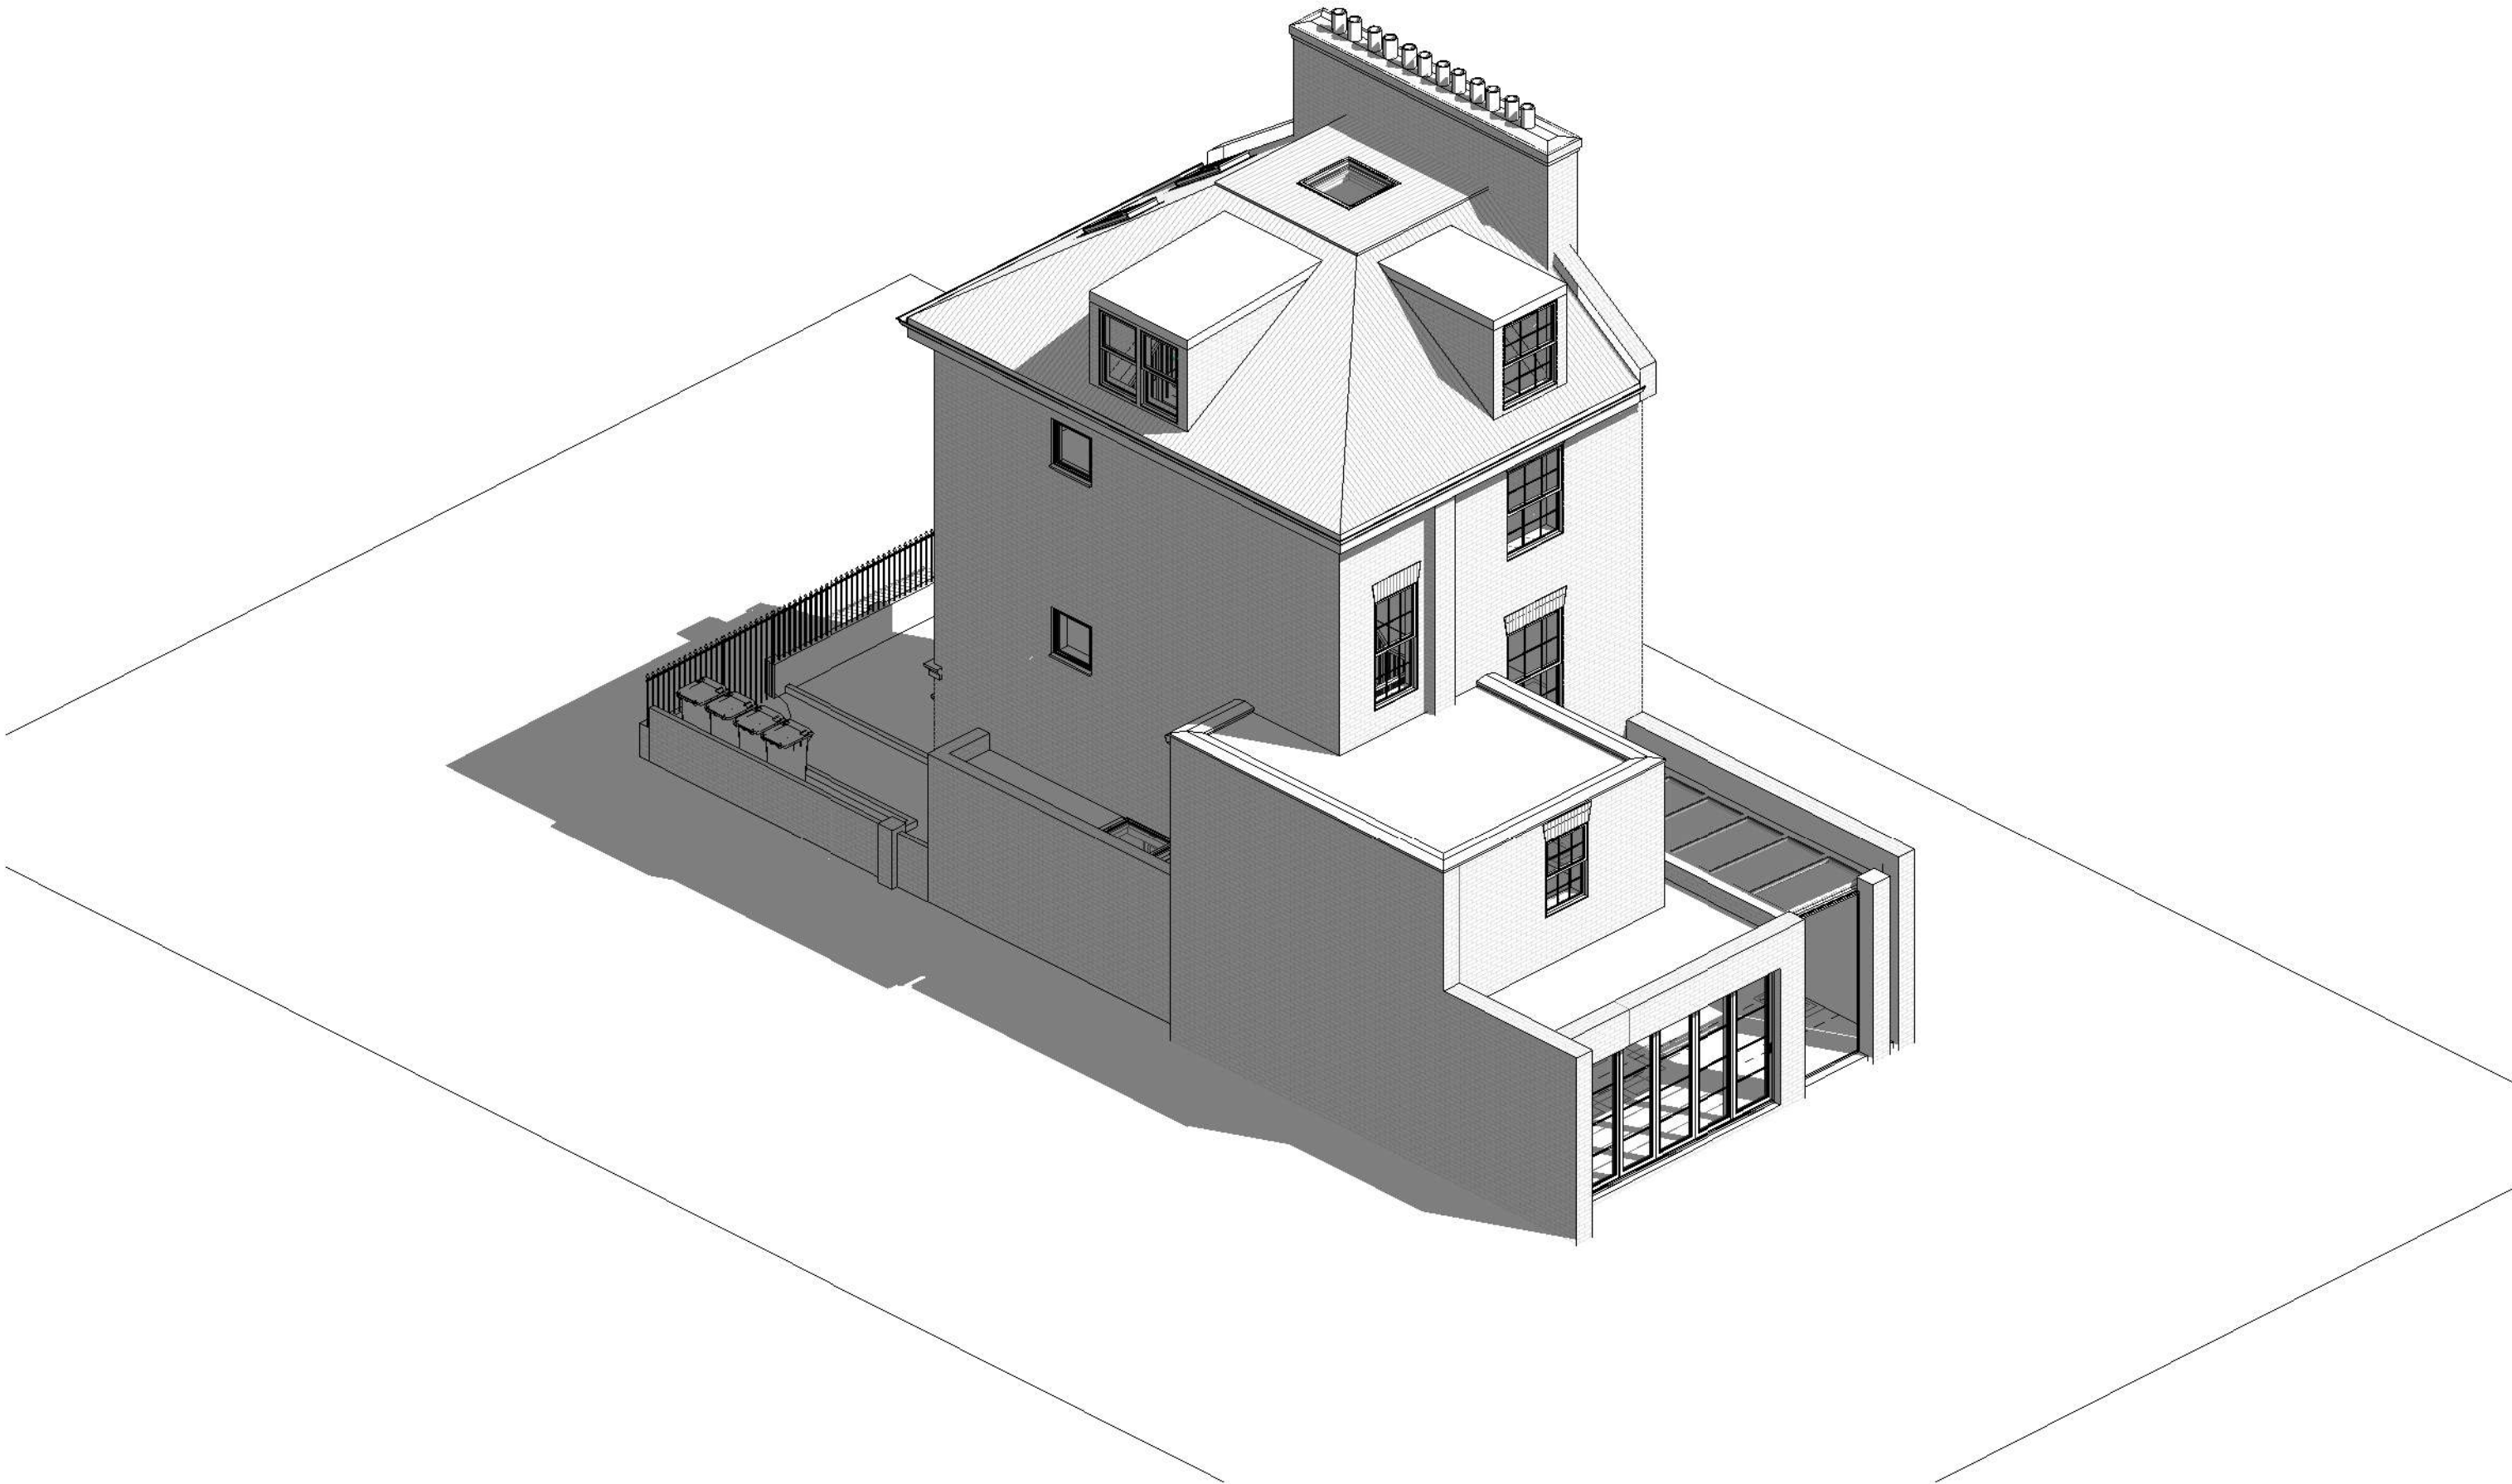

	No.	Description	Date
	A	Updated to suit design developments	08-19

Benedetto Litteri Architect				PROJECT 69 Patshull Road		CLIENT Riccardo Calzavara		
				SHEET Approved 3D View		Date 06/2018	Project number Project Number	Scale (@ A3)
CODE	STATUS	SUITABILITY DESCRIPTION	PURPOSE OF ISSUE	Drawn by Author	DRAWING NUMBER V301		REV A	
				Checked by Checker				