



NO DIMENSIONS TO BE SCALED FROM THIS DRAWING

CDM - RESIDUAL HAZARDS The following are considered to be significant risks relevant to this drawing, which could not be fully mitigated or removed through design:

CDM - RESIDUAL HAZARDS	
1	Working in the vicinity of the client staff, students and general public using the footpath. Contractor to provide barriers and signage to segregate the working area.
2	Unknown buried services
Further possible control measures have been identified within the Design Risk Assessments which may help to mitigate these and other identified risks further during the construction / maintenance process.	

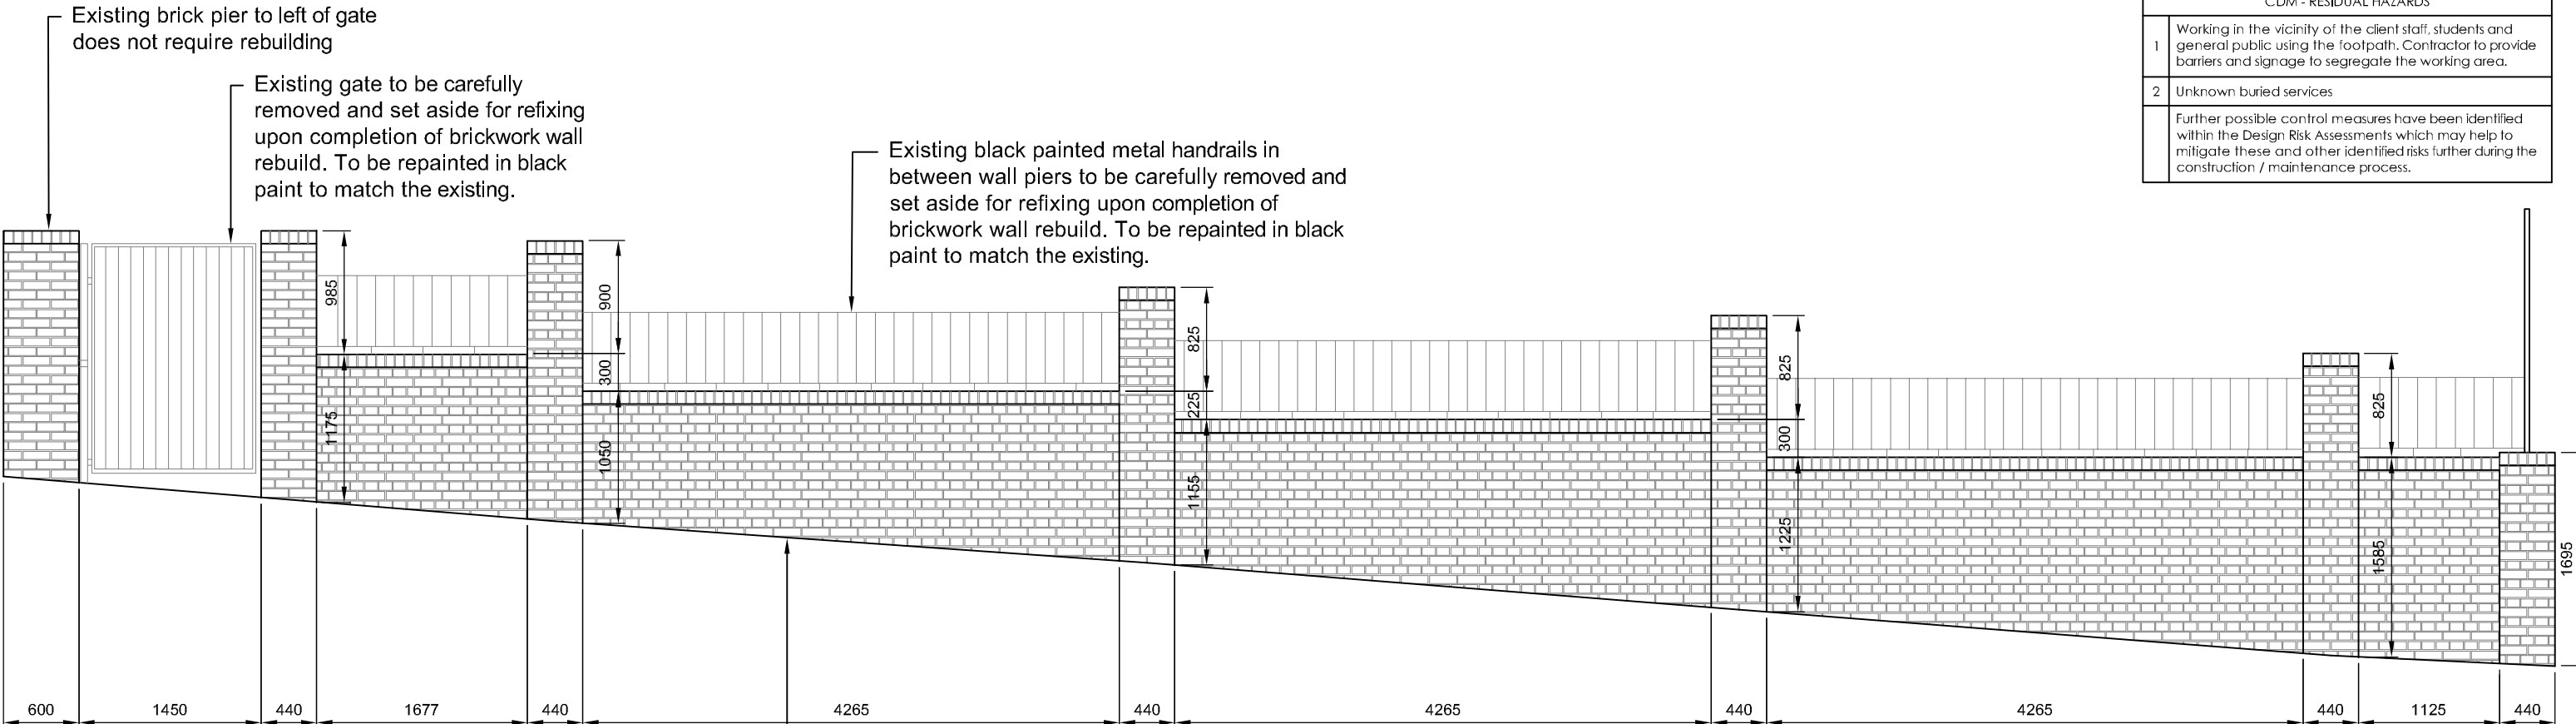

FRONT ELEVATION - EXISTING
SCALE - 1:50

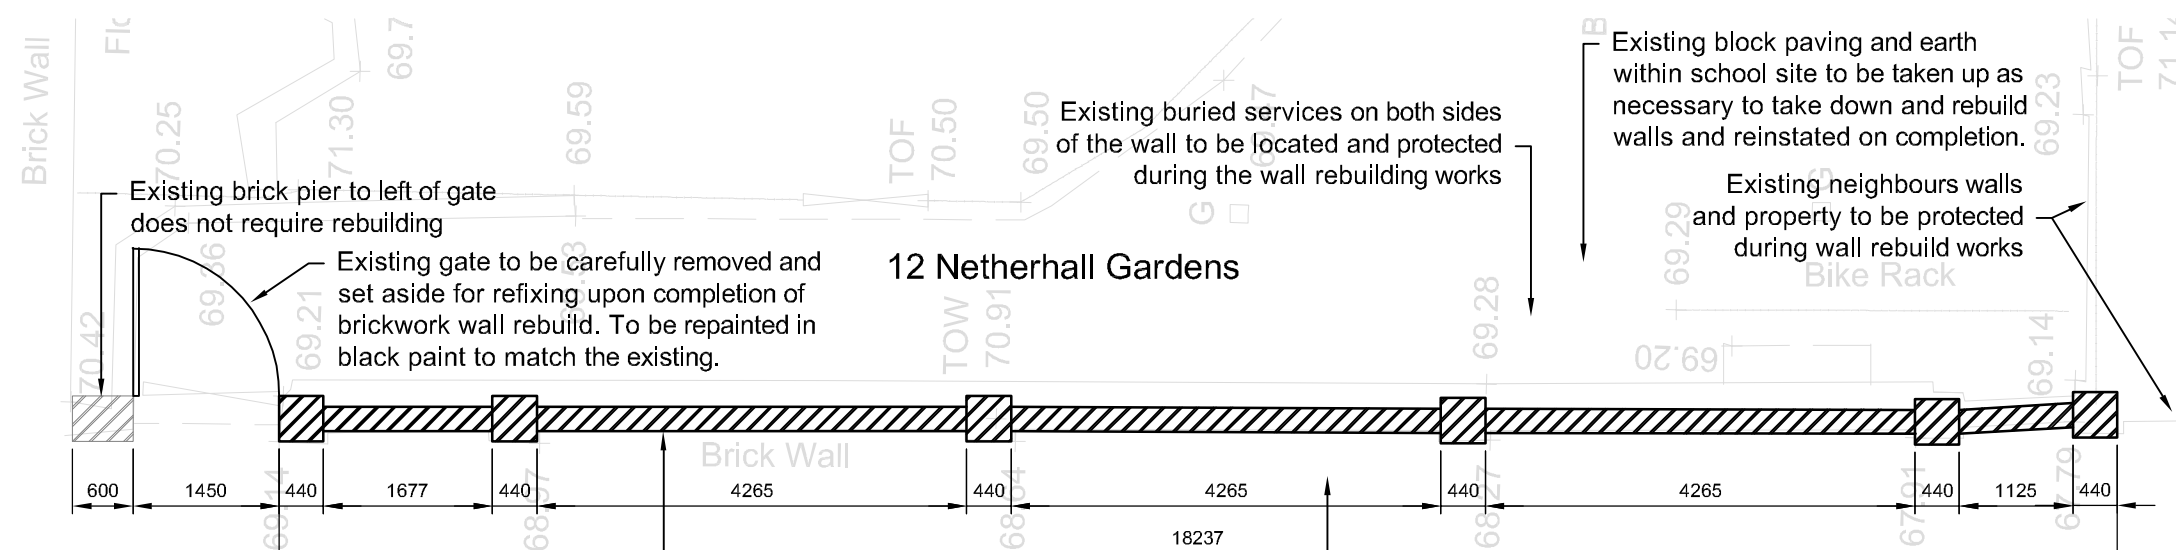

PLAN - EXISTING
SCALE - 1:75

Revision	Client	Date	Drn	Chk
P01 First Issue - Planning		30.01.20	AMJ	IPG

GDST

Project
12 Netherhall Gardens
Front Boundary Wall Rebuild
Drawing Title
Retaining Boundary Wall
Existing Plan and Elevation

Suitability Status
S3 - Suitable for Review & Comment

Job No. Scale Site Rev
160179 As shown @ A3 P01

Drawing Number
160179-PE-12-ZZ-DR-S-0221
Project Code - Originator - Zone - Level - Type - Role - Number



T 0345 045 0050 www.pick-everard.co.uk

This drawing is issued for the sole and exclusive use of the intended recipient and is subject to copyright in favour of Pick Everard. Pick Everard does not accept any responsibility or liability whatsoever for its use by a person other than the intended recipient.

