


NOTES


JUB studio takes no responsibility for any dimensions obtained by scaling from this drawing. If no dimension is shown the recipient must ascertain the dimension specifically from the Architect or by site measurement. Supplying this drawing in digital form is solely for convenience and no reliance may be placed on digital data. All data must be checked against hard copy - dimensions must be checked on the original drawing. The drawing is the copyright of JUB studio.

JUB STUDIO architecture and design


2, 122 Church Walk, London, UK, N16 9JW
 e: info@jubstudio.com
 www.jubstudio.com

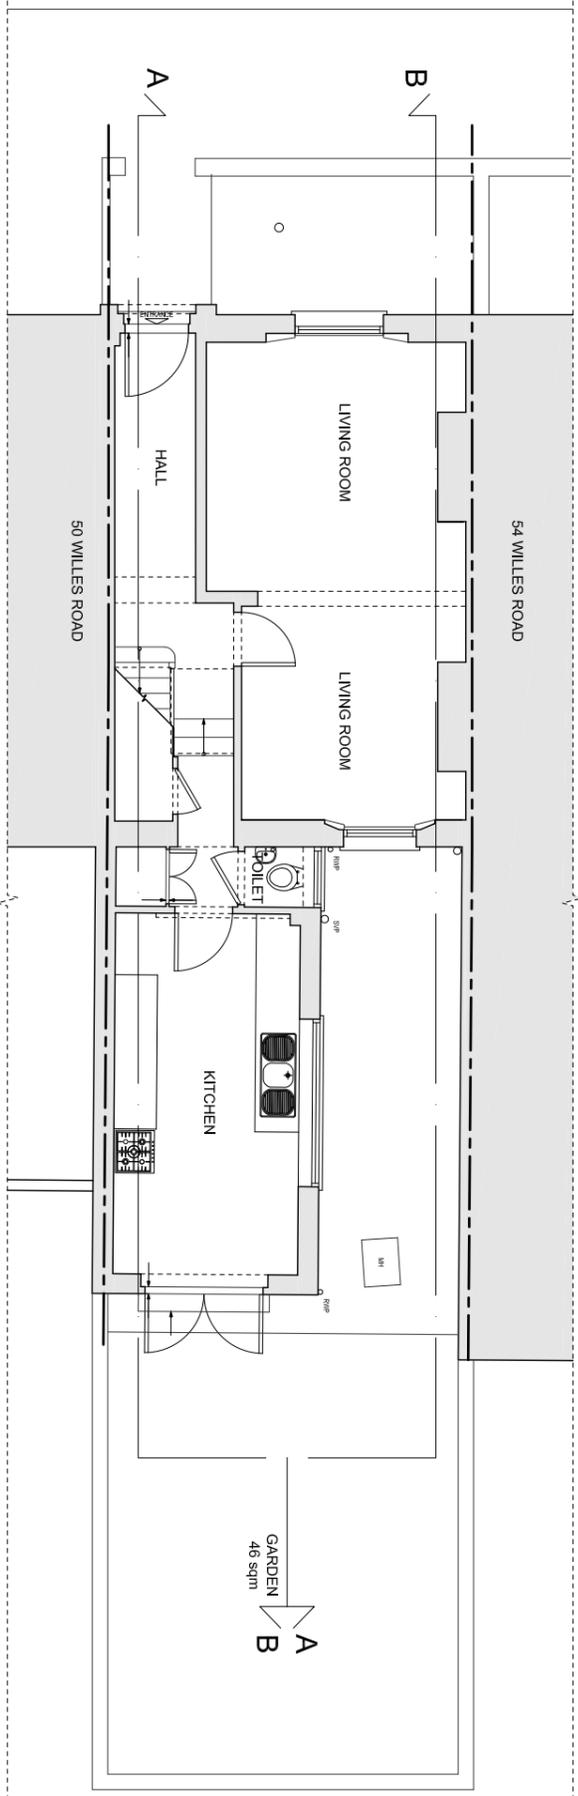


EXISTING GROUND FLOOR PLAN
 scale 1:100

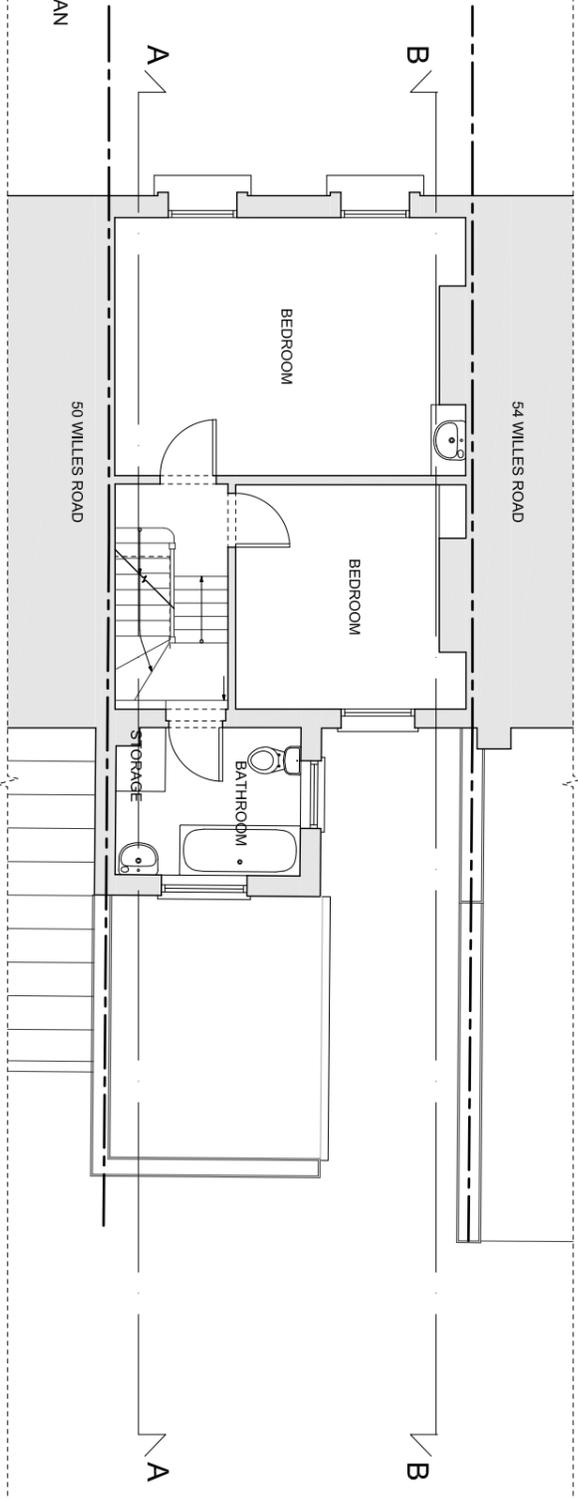

EXISTING FIRST FLOOR PLAN
 scale 1:100

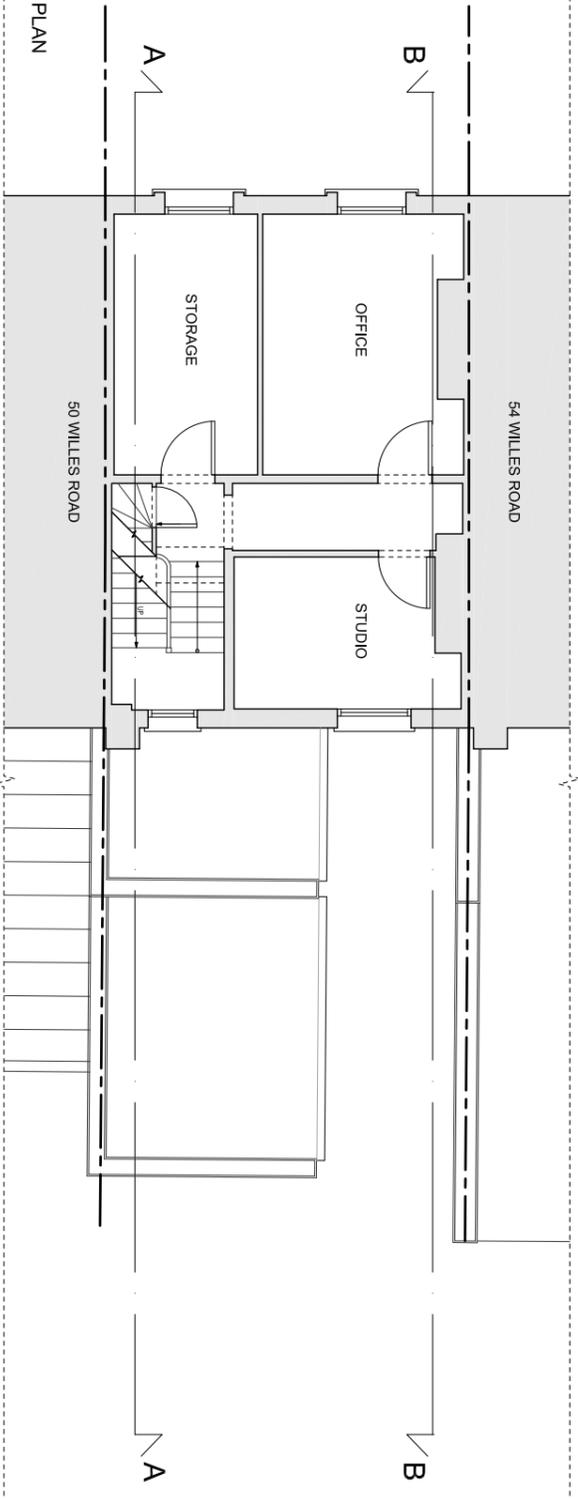

EXISTING SECOND FLOOR PLAN
 scale 1:100

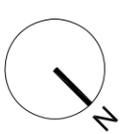

PLANNING	13/02/2020	JH	JH
Rev Description	Date	Drn	CHK
Purpose of Issue PLANNING			
Project 52 WILLES ROAD LONDON NW5 3DL			
Drawing Title EXISTING PLANS			
Scale	Drawn By		Revision
1:100@A3	JH		
Project No.	Drawing No.		
0200	A-GA-10		