



PLANNING


- General Notes -**
- 1. No dimensions to be scaled from this drawing
  - 2. Any discrepancies found between this drawing and other documents should be referred immediately to the consultants
  - 3. This drawing should be removed from currency immediately a revised version is issued
  - 4. This drawing is copyright.
  - 5. All dimensions in mm's.
  - 6. Dimensions with \* to be checked on site by contractor and also checked with tiles setting-out where necessary
  - 7. Reference (ref) dimension to be checked on site by Contractor. Any discrepancies to be discussed prior to stage works commencing.

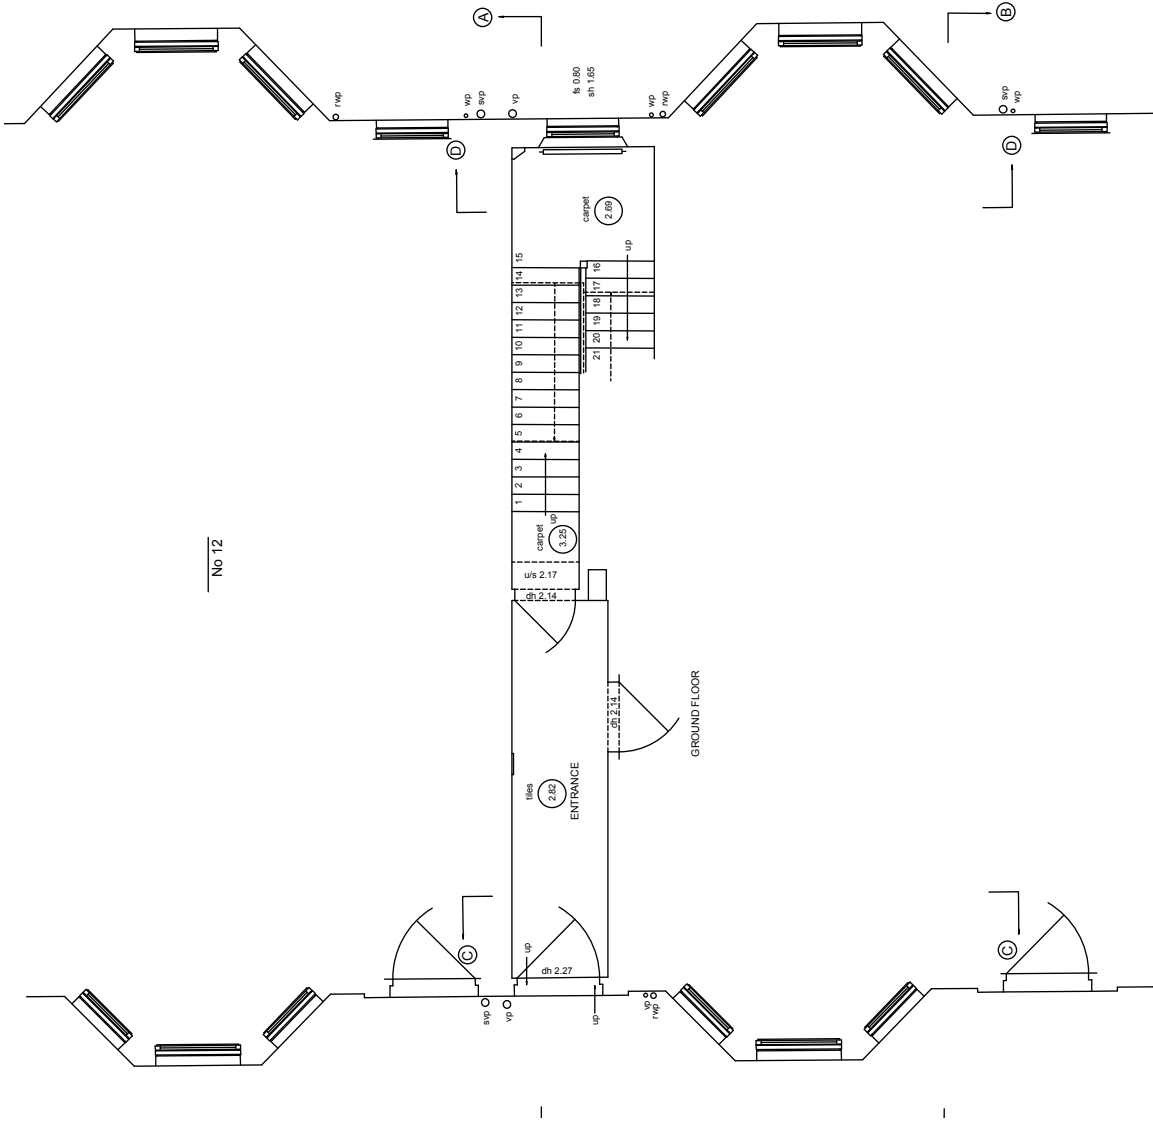

EXISTING GROUND FLOOR

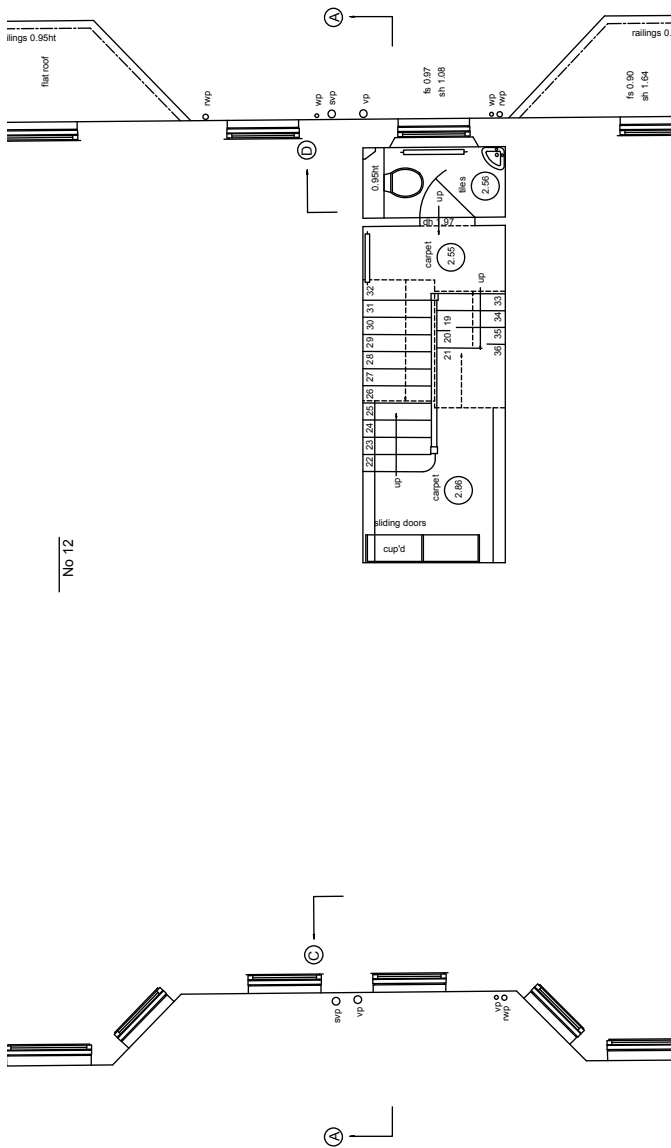

EXISTING FIRST FLOOR

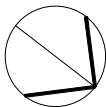

SCALE: 1:100 @ A3



P1	PLANNING	13.02.20	GM
REV	DESCRIPTION	DATE	NAME
<b>Powell Tuck Associates</b> <b>Architecture</b> 6 Stamford Brook Road, London, W6 0XH Phone +44 (0)20 8749 7700 <b>Design</b> Fax +44 (0)20 8749 8737			
PROJECT TITLE			
FLAT 3 13 ELSWORTHY TERRACE LONDON NW3 3DR			
DRAWN	GM	CHECKED	AS
DATE	11 . 19	SCALE	1:100 @ A3
DRAWING TITLE			
EXISTING GROUND + FIRST FLOOR PLAN			
JOB NO.	DRAWING NO.	REV.	
2587	02	P1	