


The use of this data by the recipient acts as an agreement of the following statements. Do not use this data if you do not agree with any of the following statements:-


All drawings are based upon site information supplied by third parties and as such their accuracy cannot be guaranteed. All features are approximate and subject to clarification by a detailed topographical survey, statutory service enquiries and confirmation of the legal boundaries.

Do not scale the drawing.
Use figured dimensions in all cases.
Check all dimensions on site.

Report any discrepancies in writing to Palmer Lunn Architects' before proceeding.

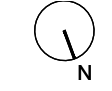


 Proposed new solid wall construction

 Indicative site boundary line with adjoining properties

① new accommodation staircase

② new utility staircase to replace existing modern staircase from ground to basement

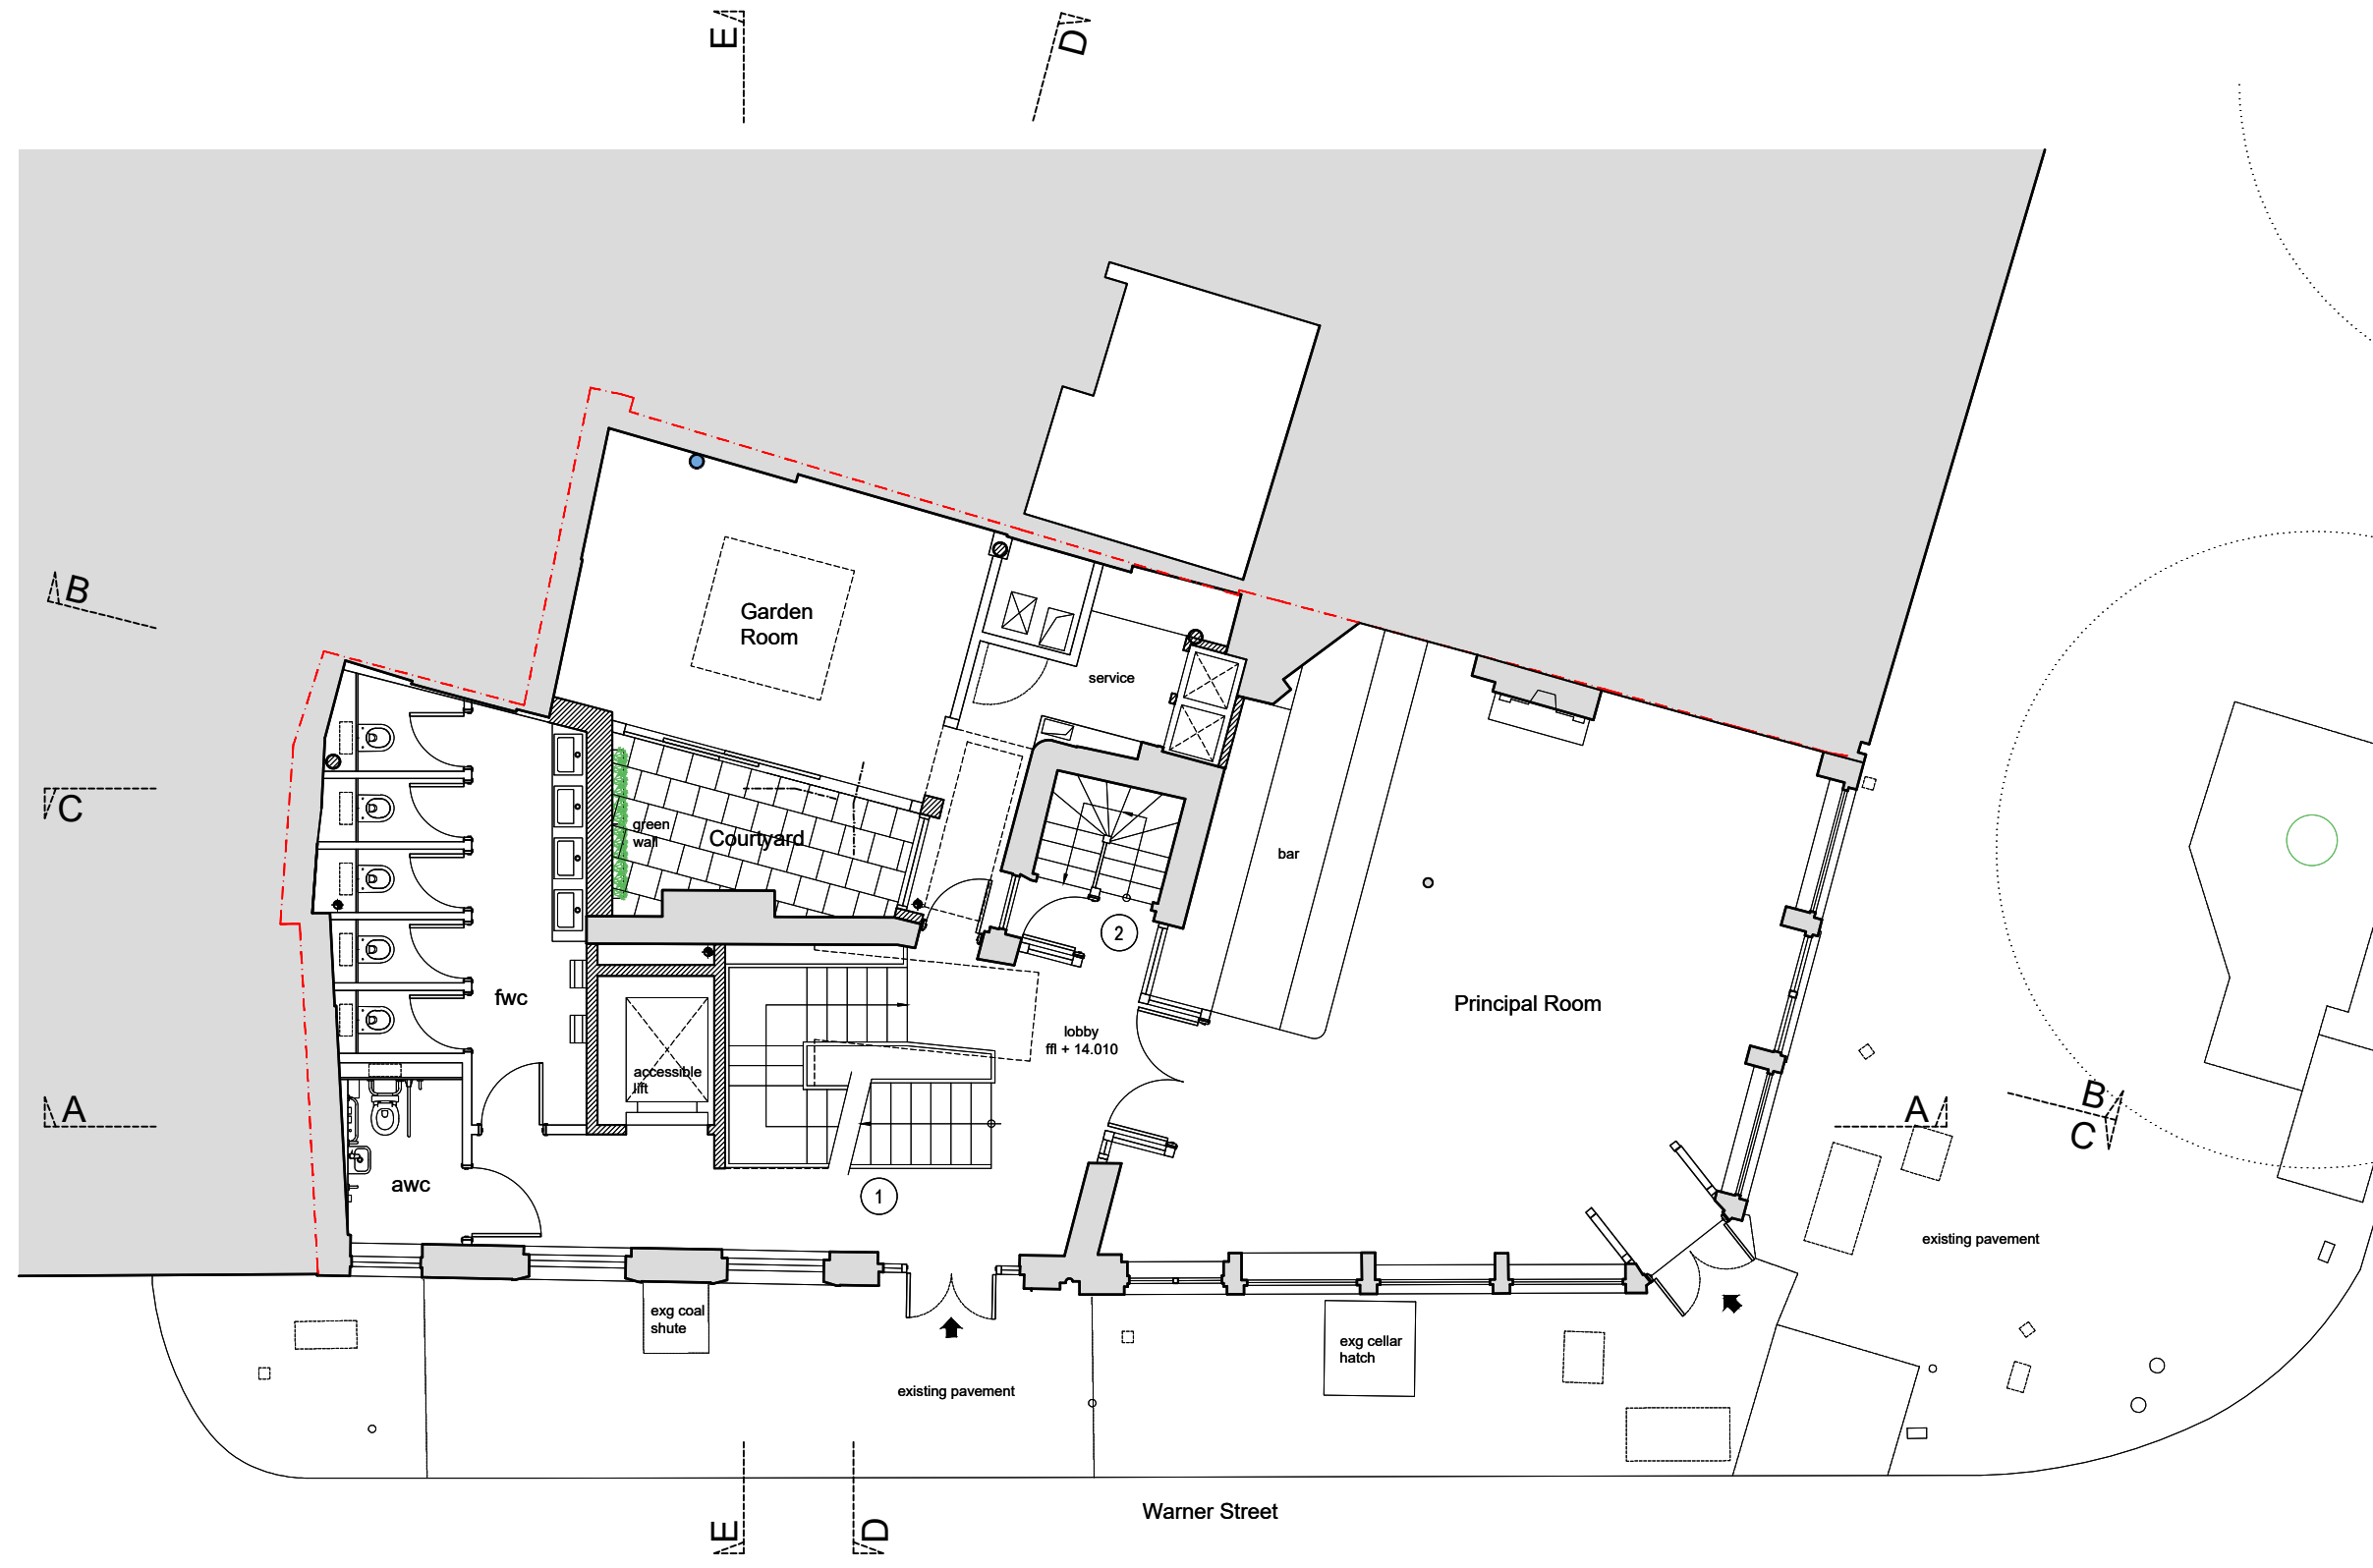

Rev	Description	Date	Drn	Chk
P01	Issued for Planning	03.02.20	AMe	APa

Status
PLANNING

Client
Bohemia Club

Project
The Apple Tree Public House
45 Mount Pleasant
London WC1X 0AE

Drawing
Ground Floor Plan
As Proposed

Project No.	Drawing No.	Revision
18003	BHM-A-P-021	P01
Scale @ A3	Drawn By	
1:100	AMe	

palmer lunn architects
www.palmerlunn.com

