




Existing View 01

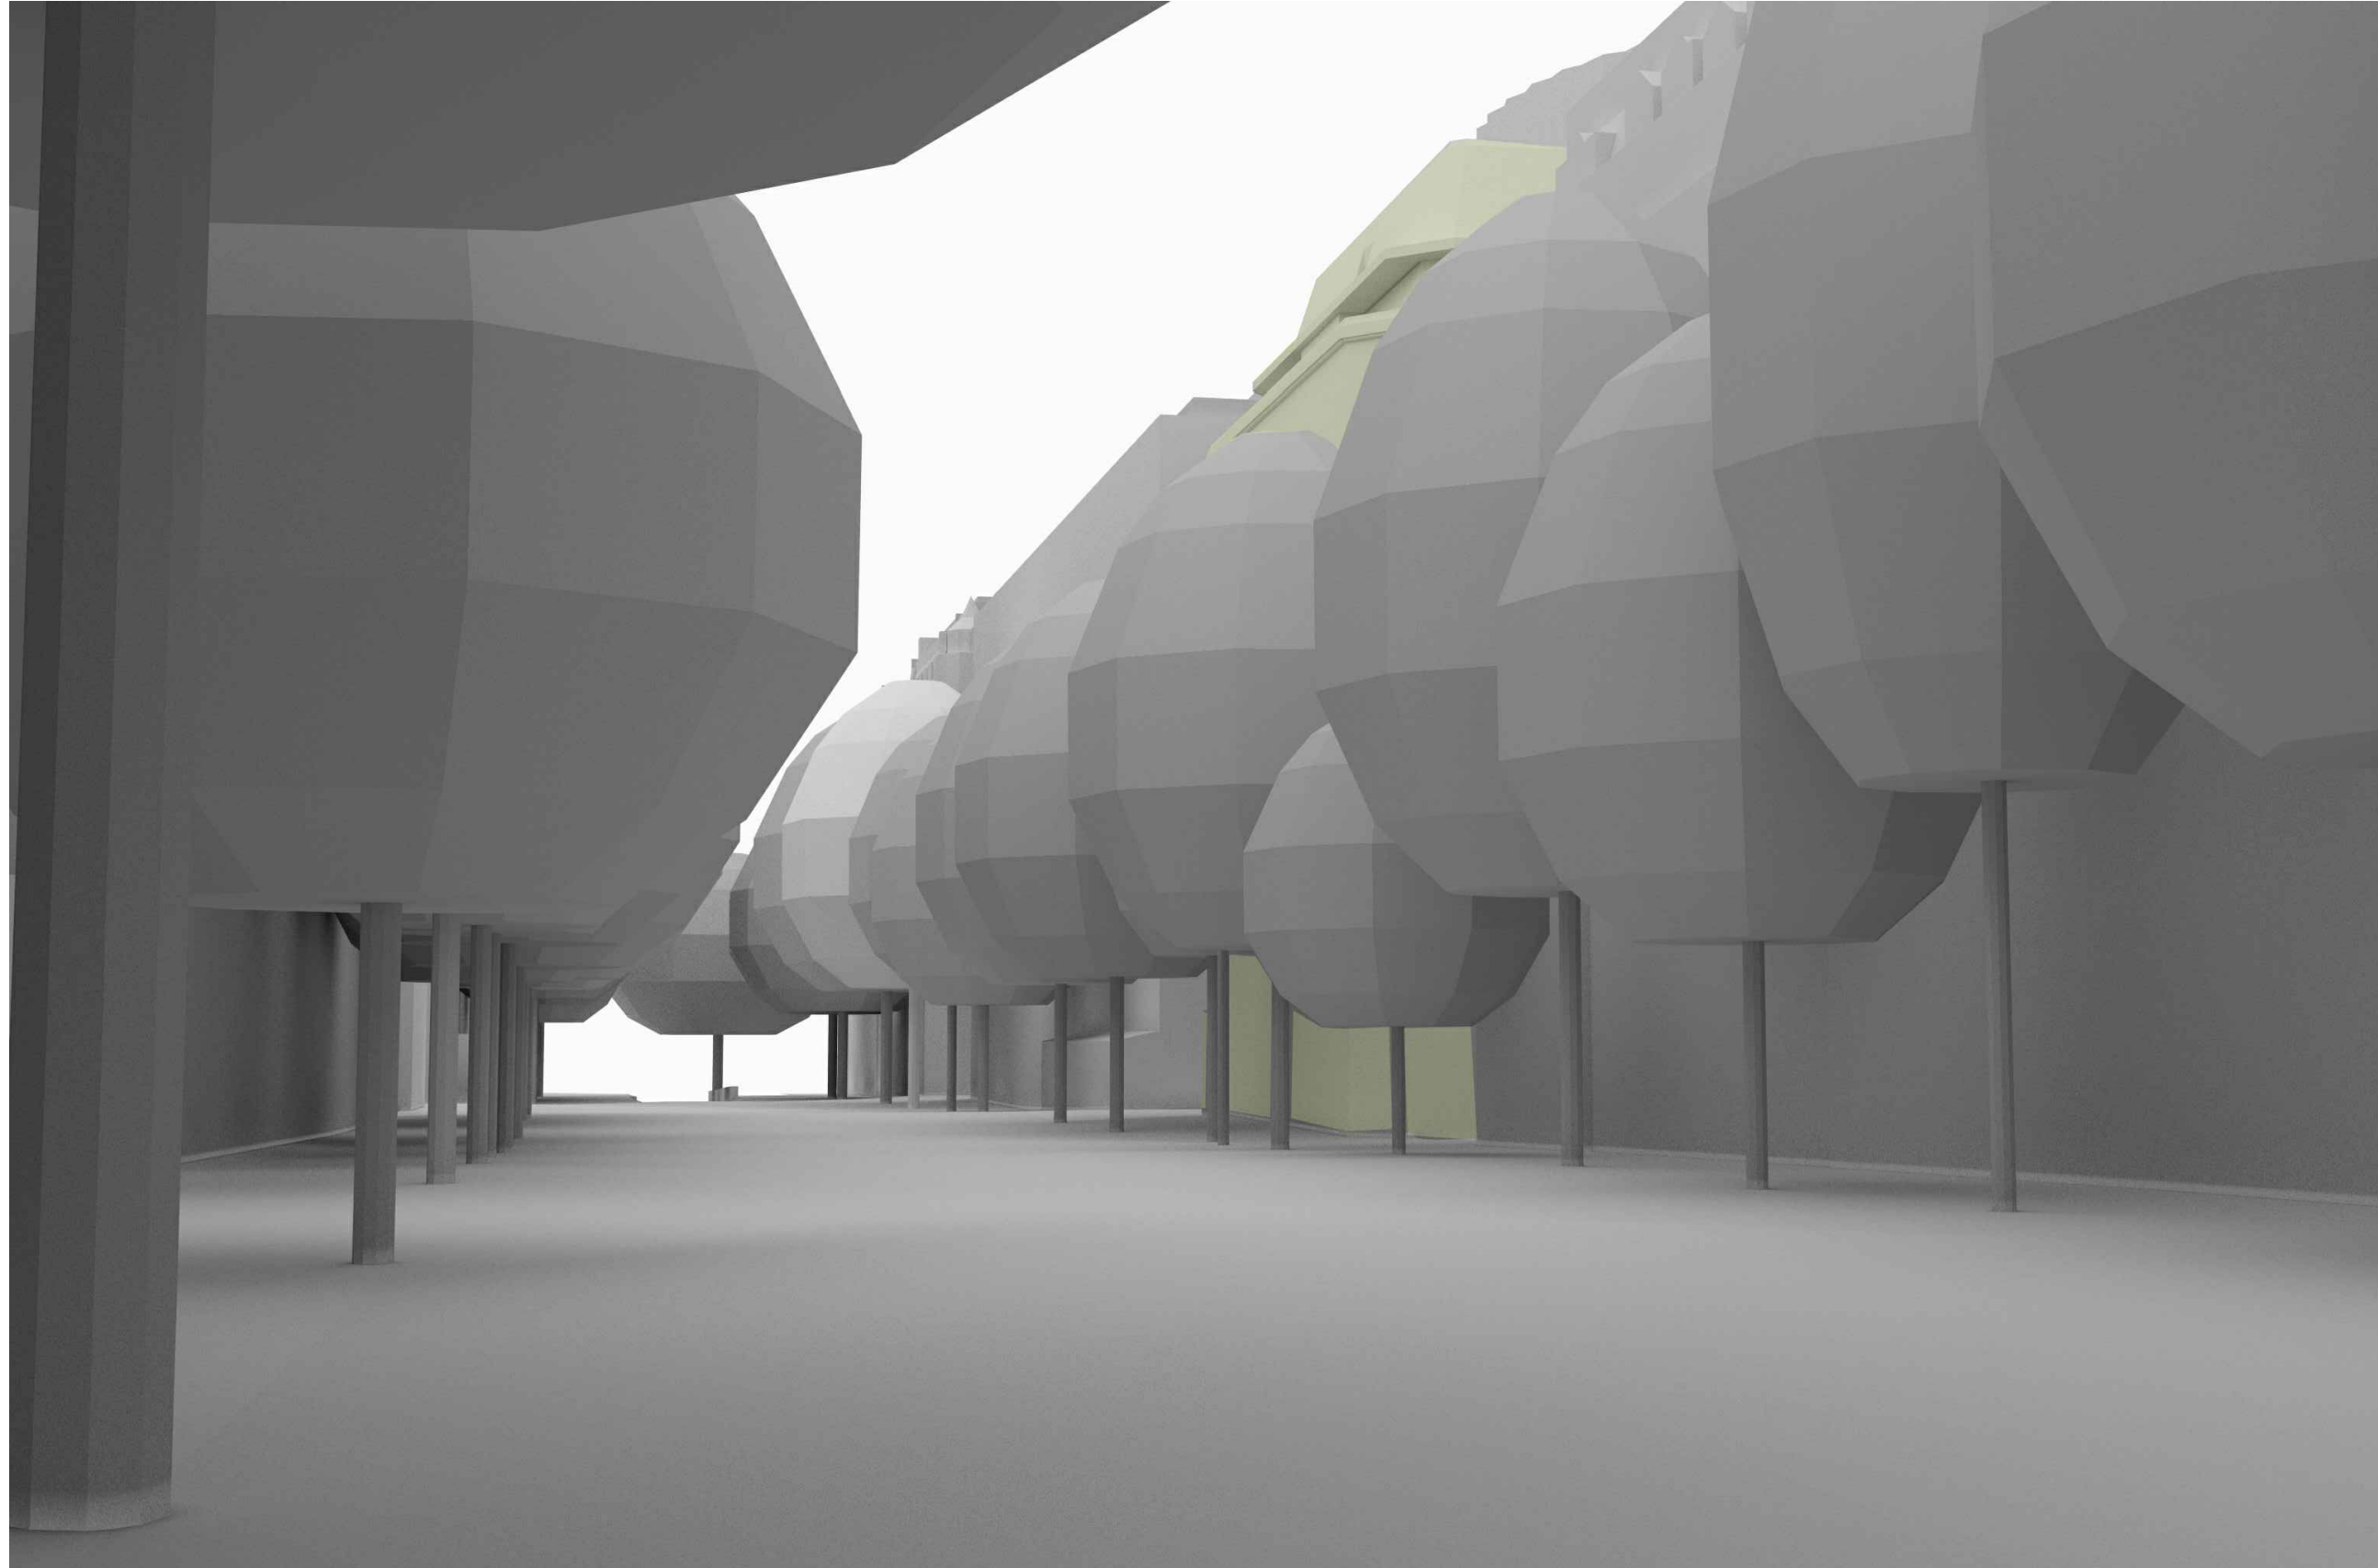

Proposed View 01
Note: Proposed terrace balustrade is not visible.

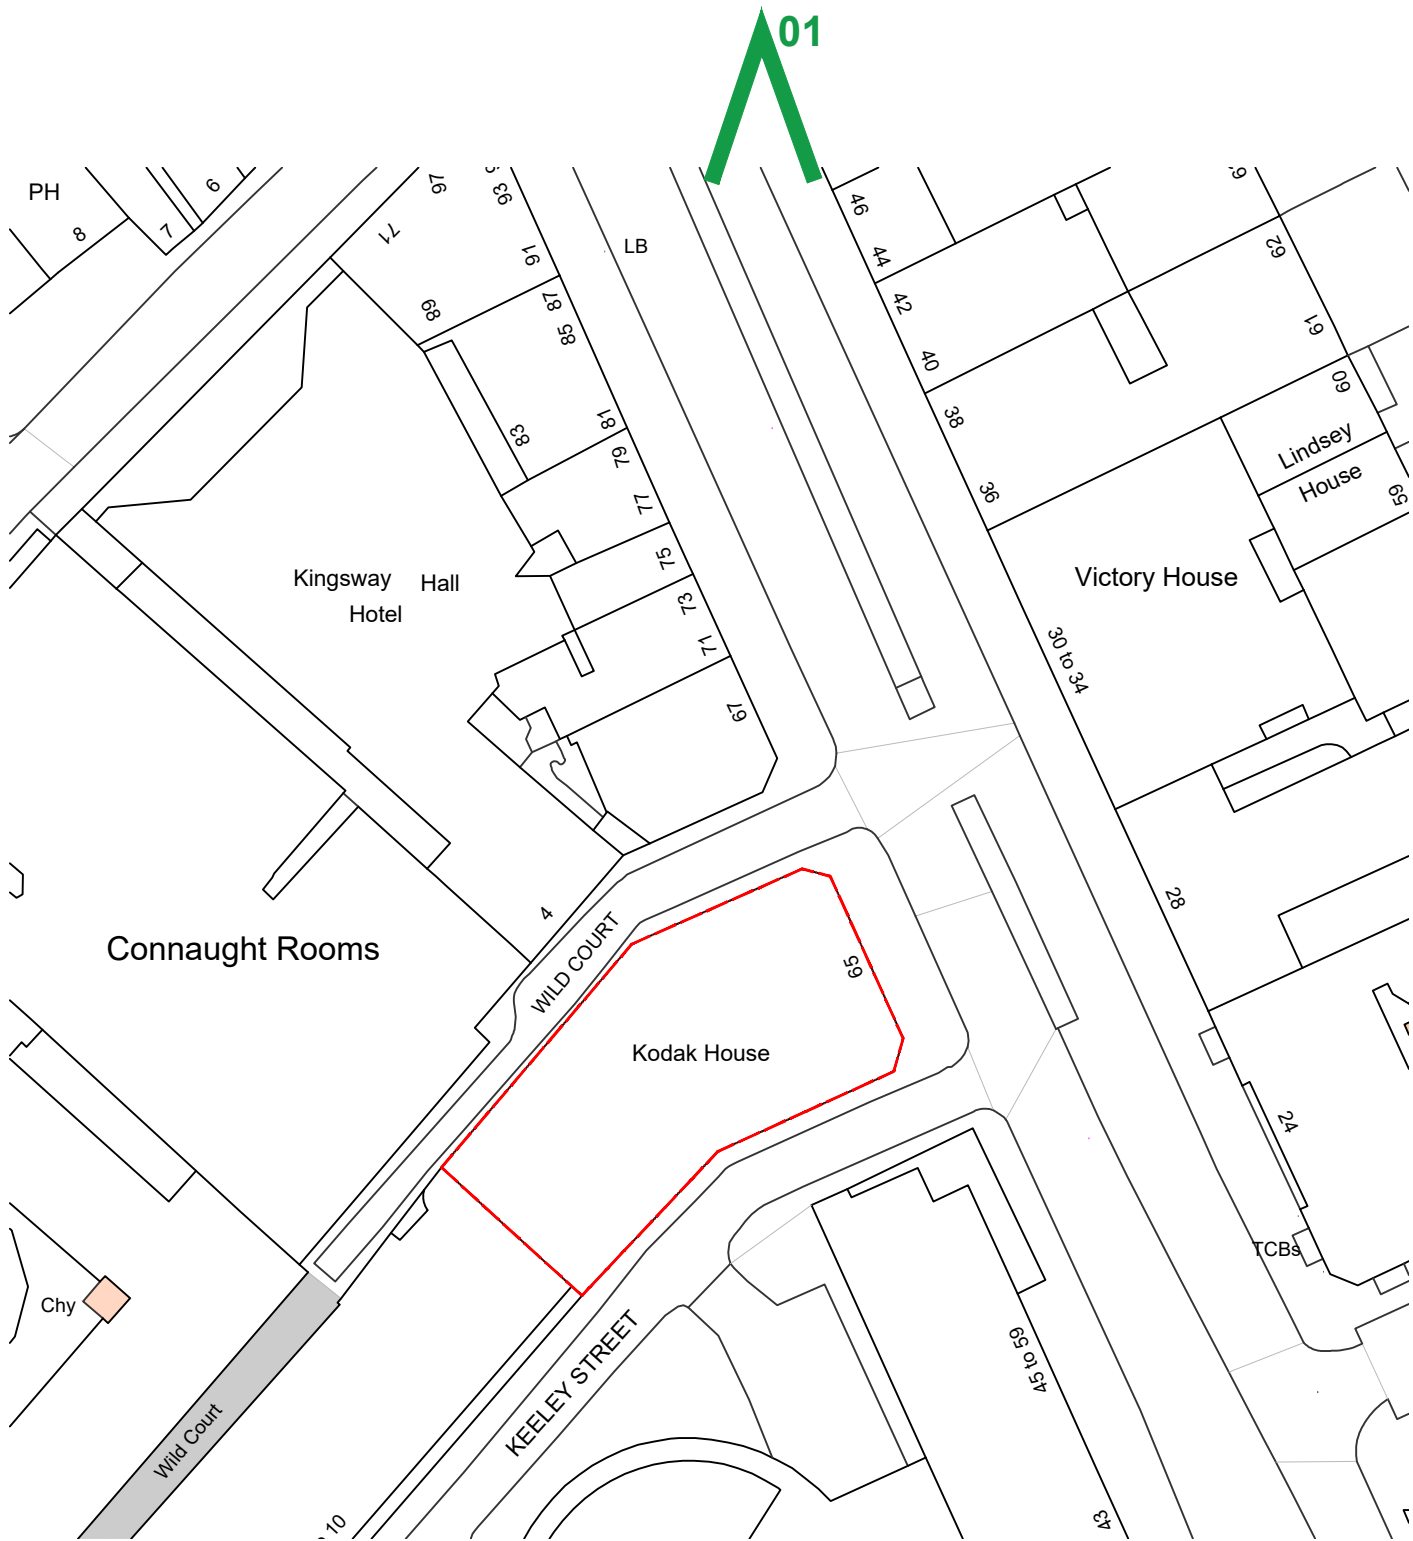

OS Reference Plan
Note: These are not verified views

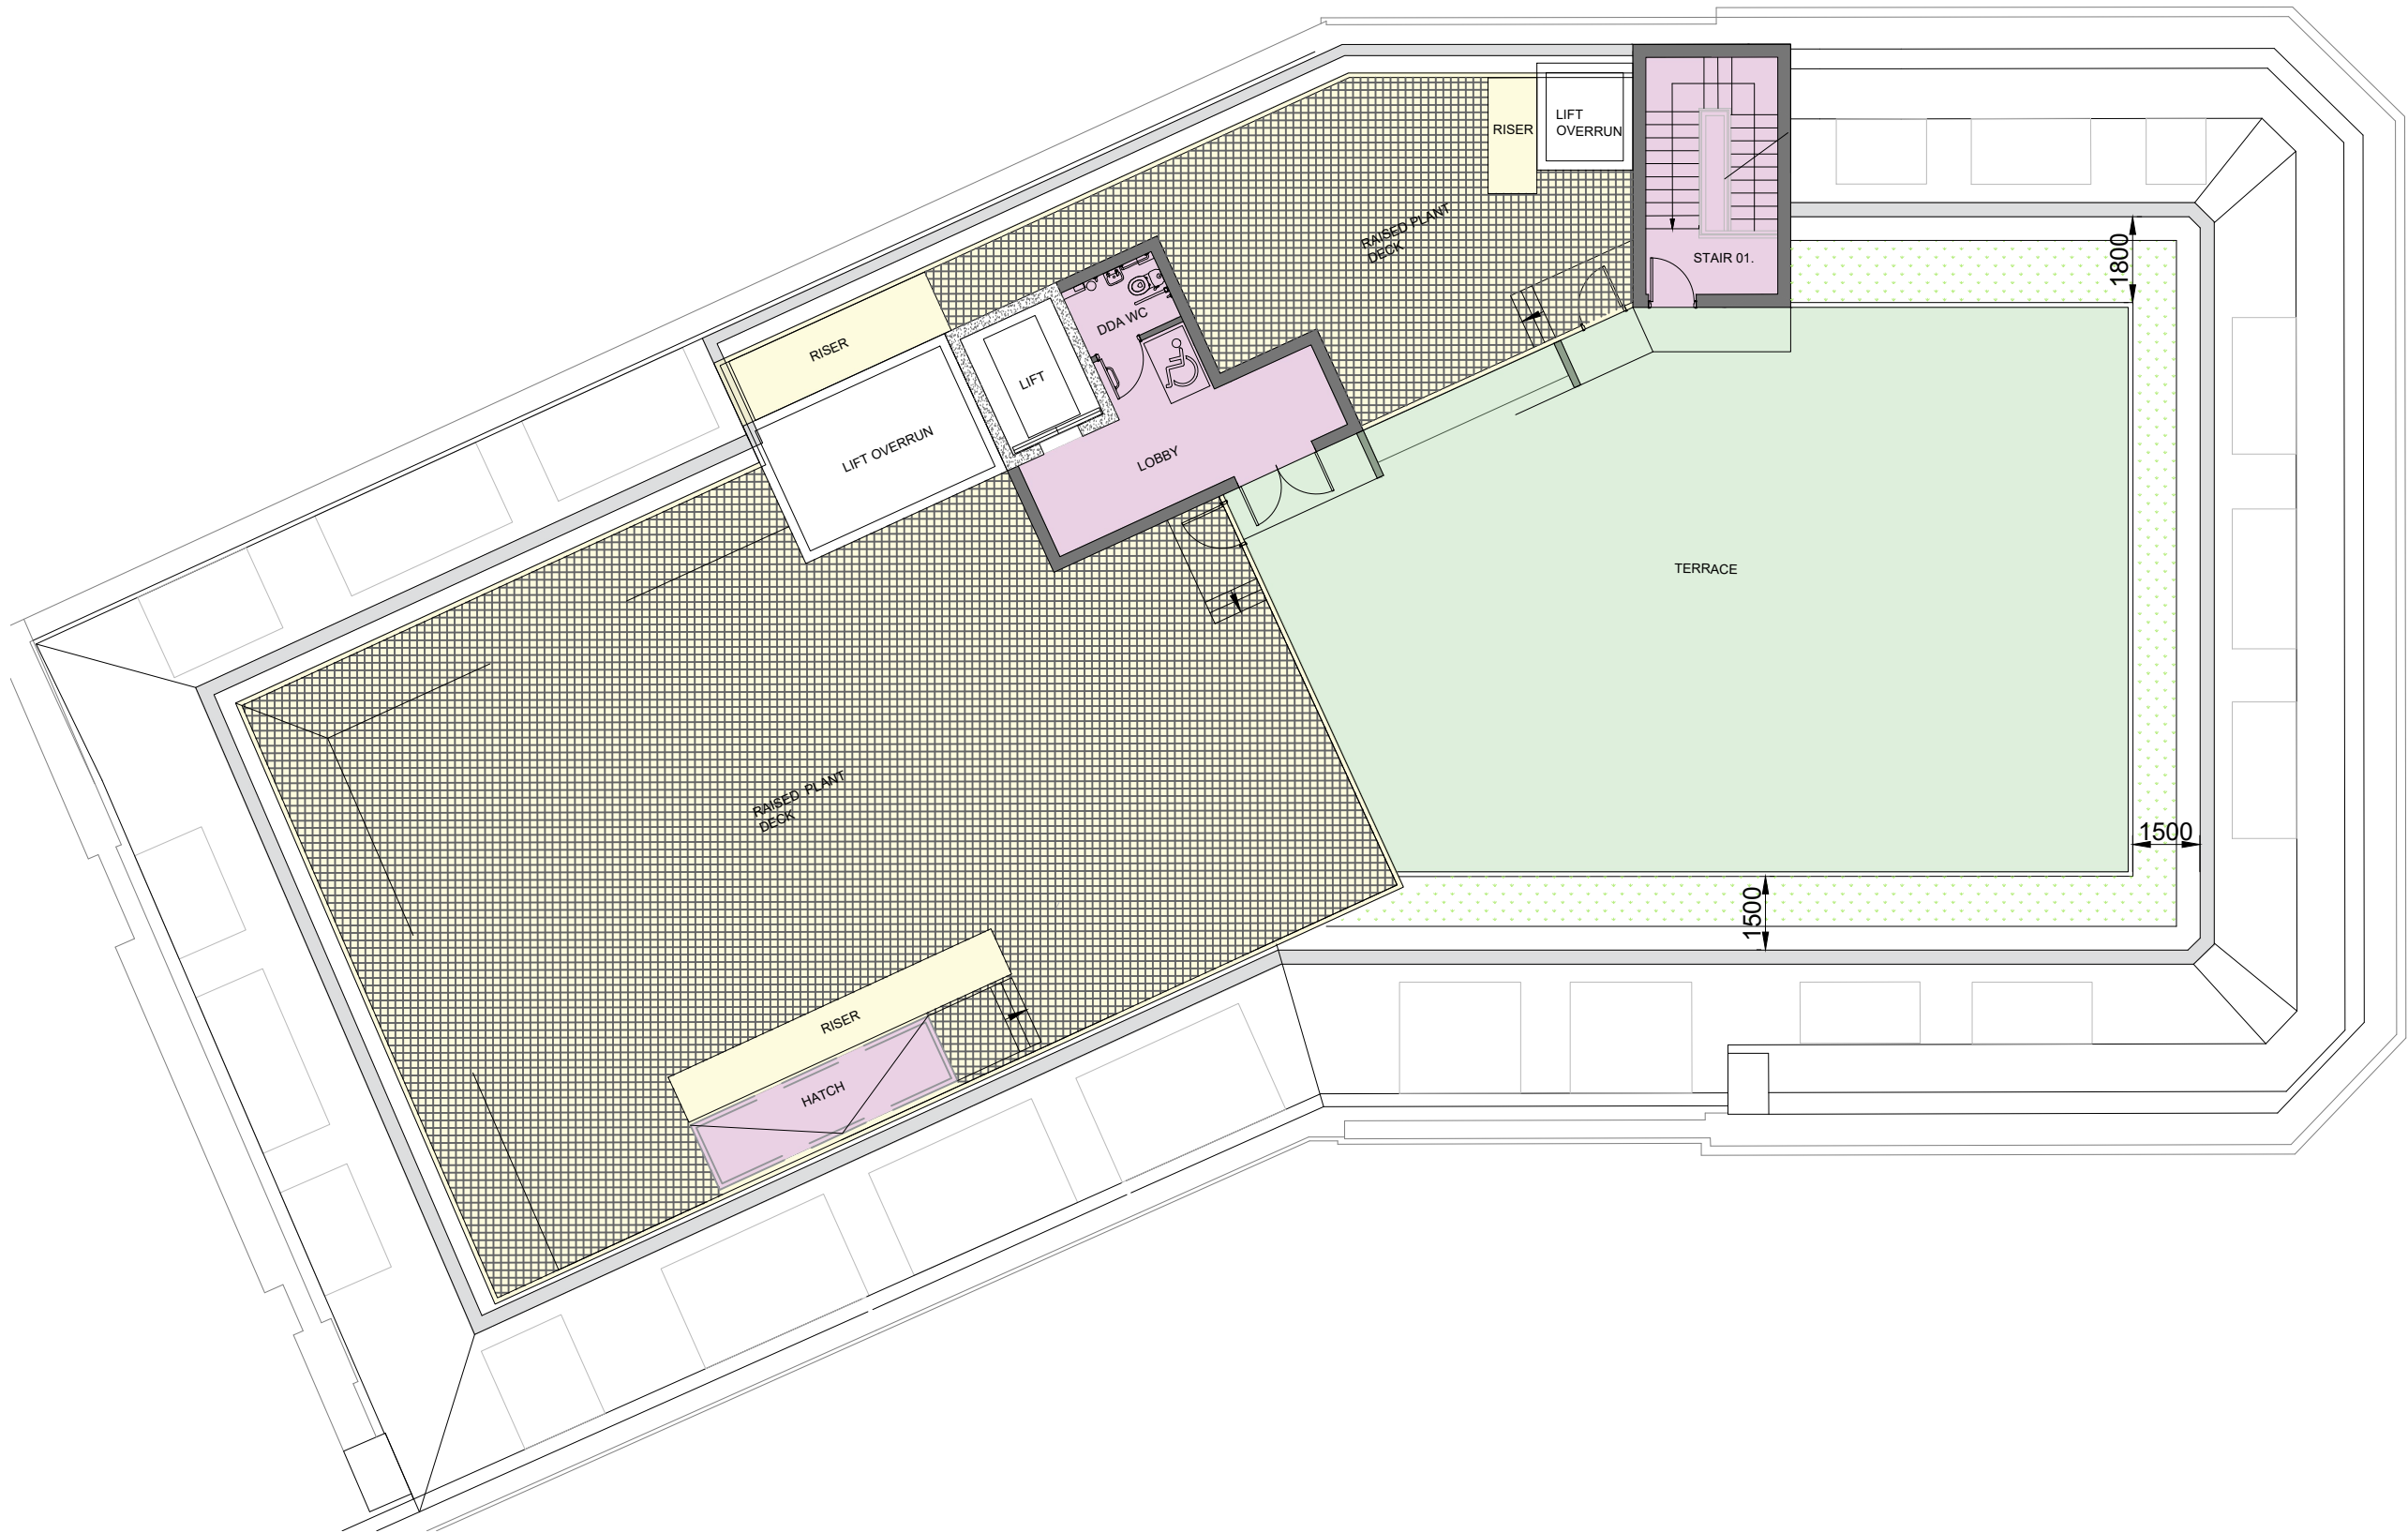

Reference Roof Plan

P1	For Planning	AC	04.02.20
Rev.	Description.	By	Date

Client				
Kings Keeley Limited C/o Clearbell Capital LLP				
Project				
65 Kingsway - Base Scheme				
Title				
Massing View 01				
Status	Purpose of issue	RIBA stage		
S2	For Planning	2		
Project No.	Drawn	Checked	Scale	Rev.
1914	FB	TJ	1:100 @ A1 1:200 @ A3	P1
Drawing No.				
1914-BG-01-ZZ-DR-A-20.275				
Do not scale from this drawing. The Contractor is to take and check all dimensions on site before work commences. Discrepancies must be reported to the Architect. Subcontractors must verify all dimensions on site before making a shop drawing or commencing manufacturing. This drawing is copyright. ©				
© Copyright Barr Gazetas Ltd. A 10 Heddon Street, London, W1B 4BG T 0207 636 5561 W www.barrgazetas.com				