



Existing View 02

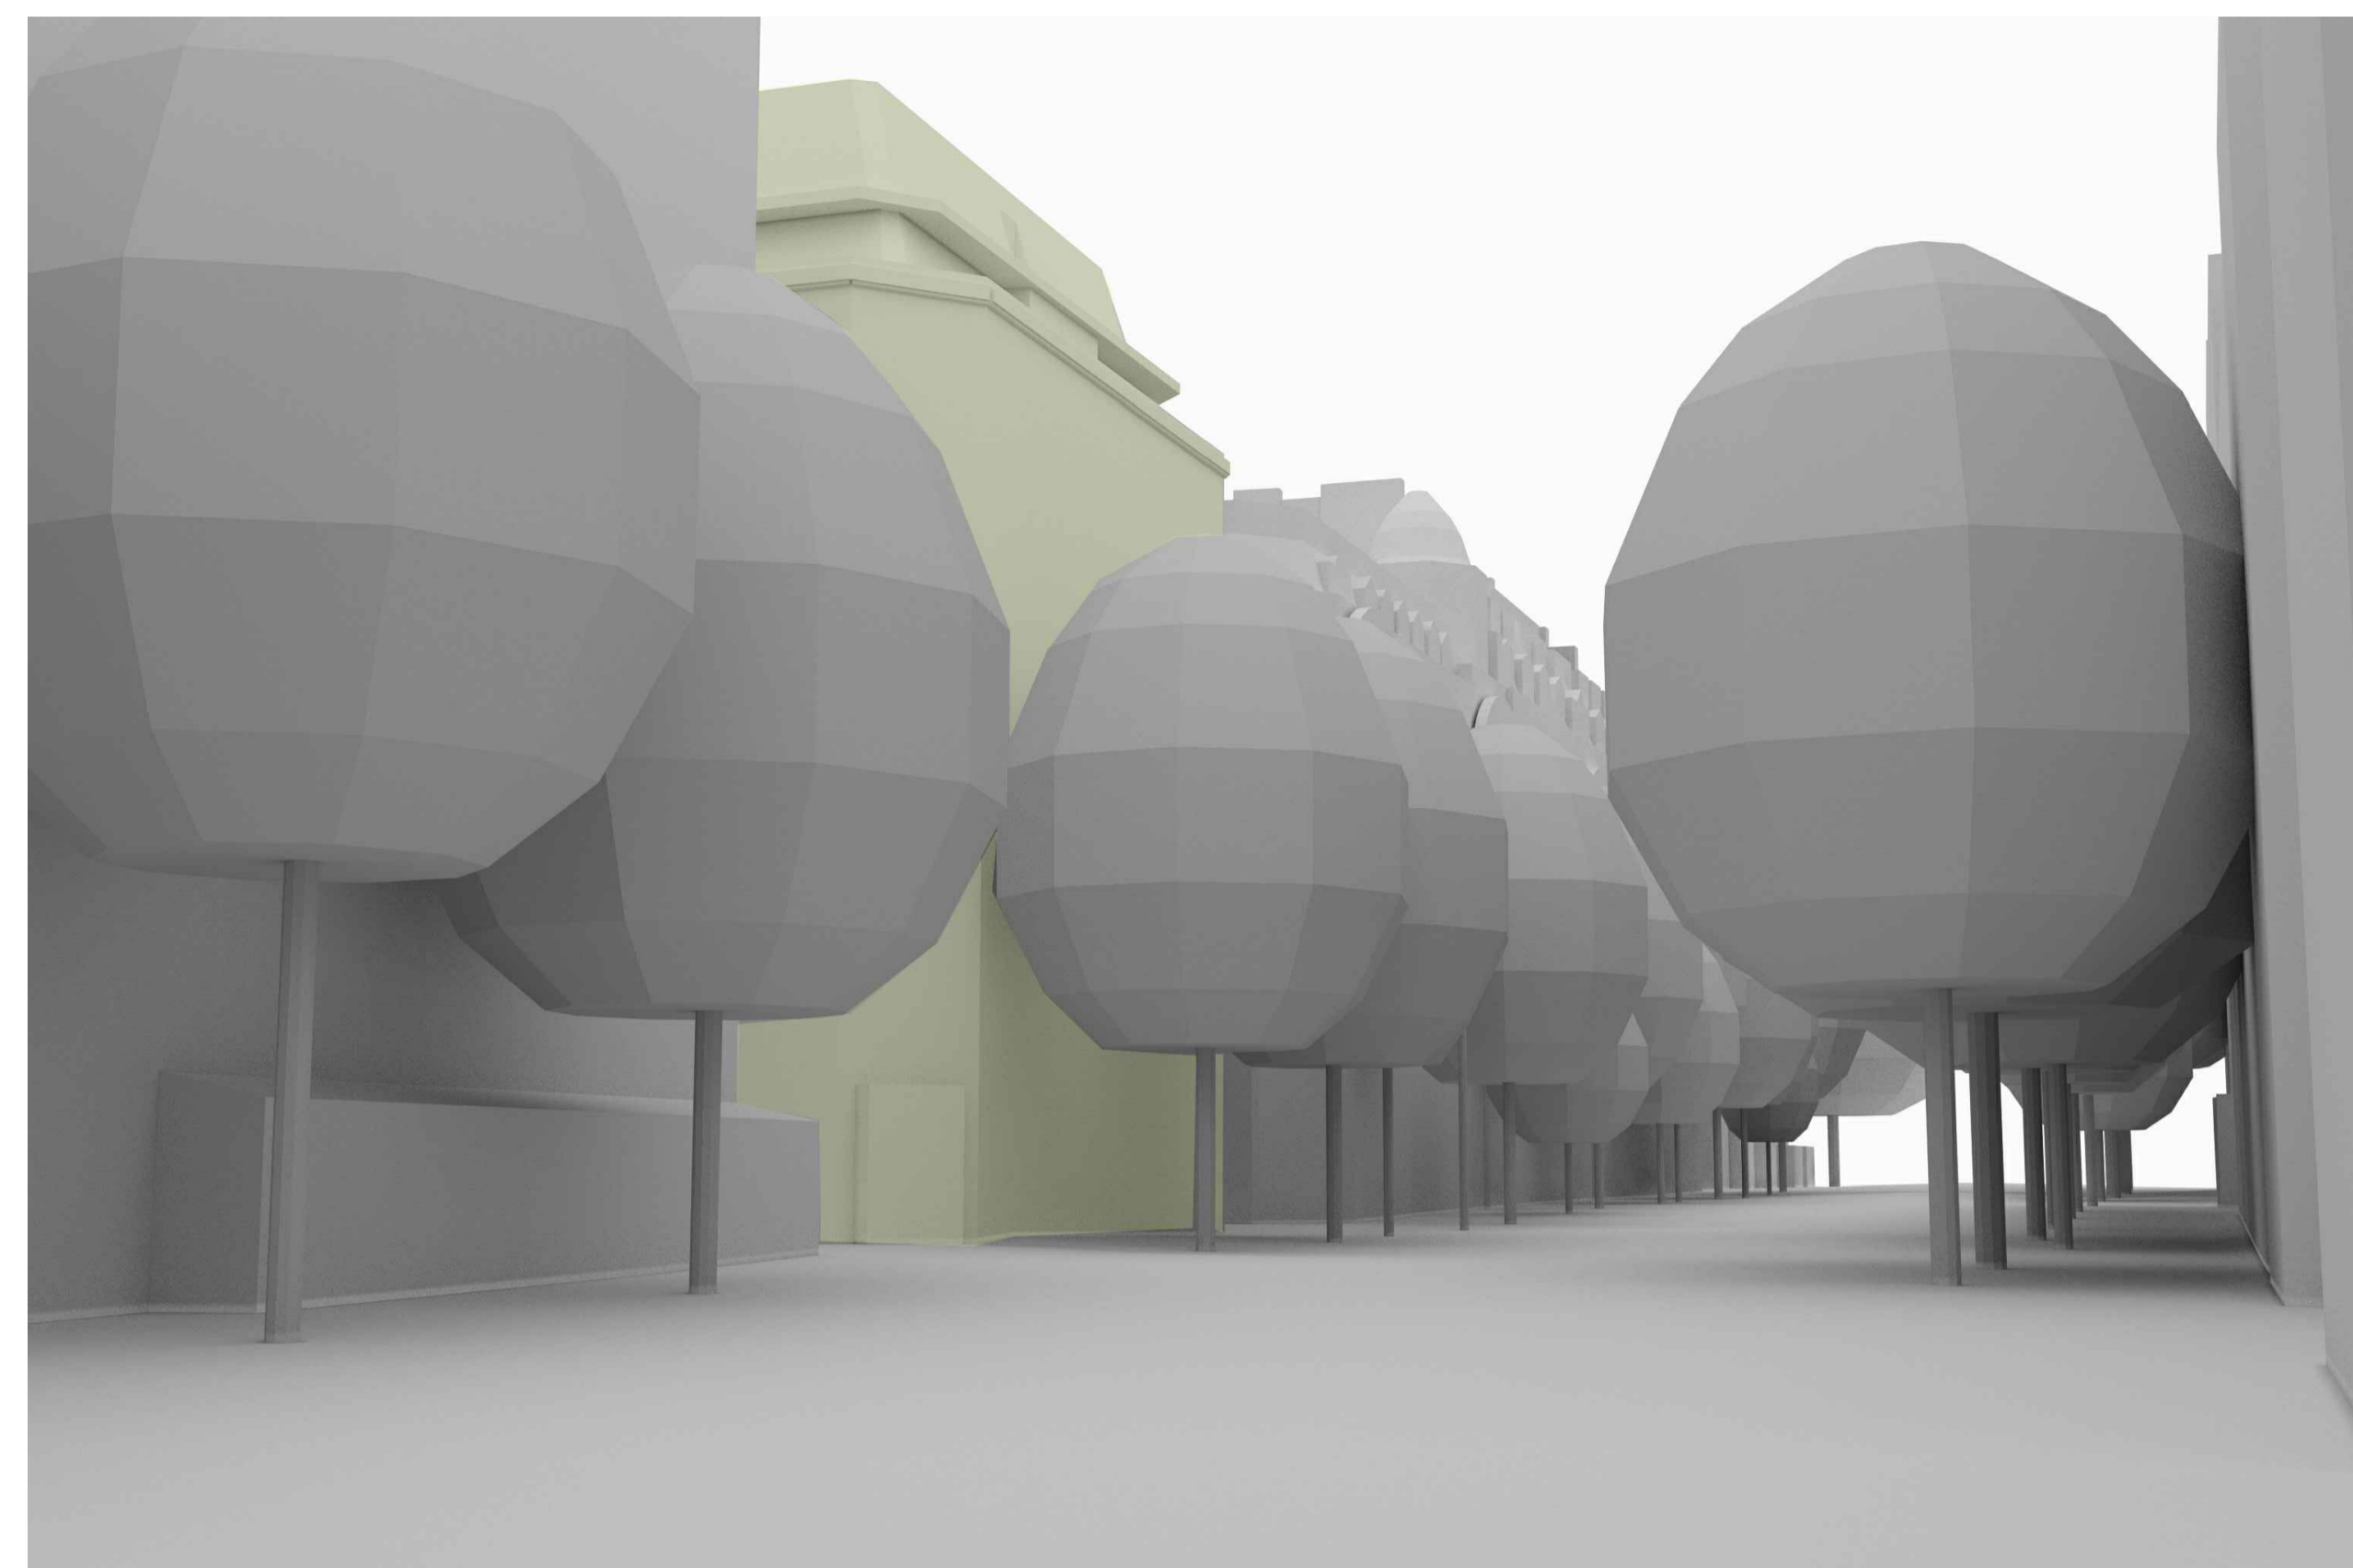


Proposed View 02

Note: Proposed terrace balustrade is not visible.

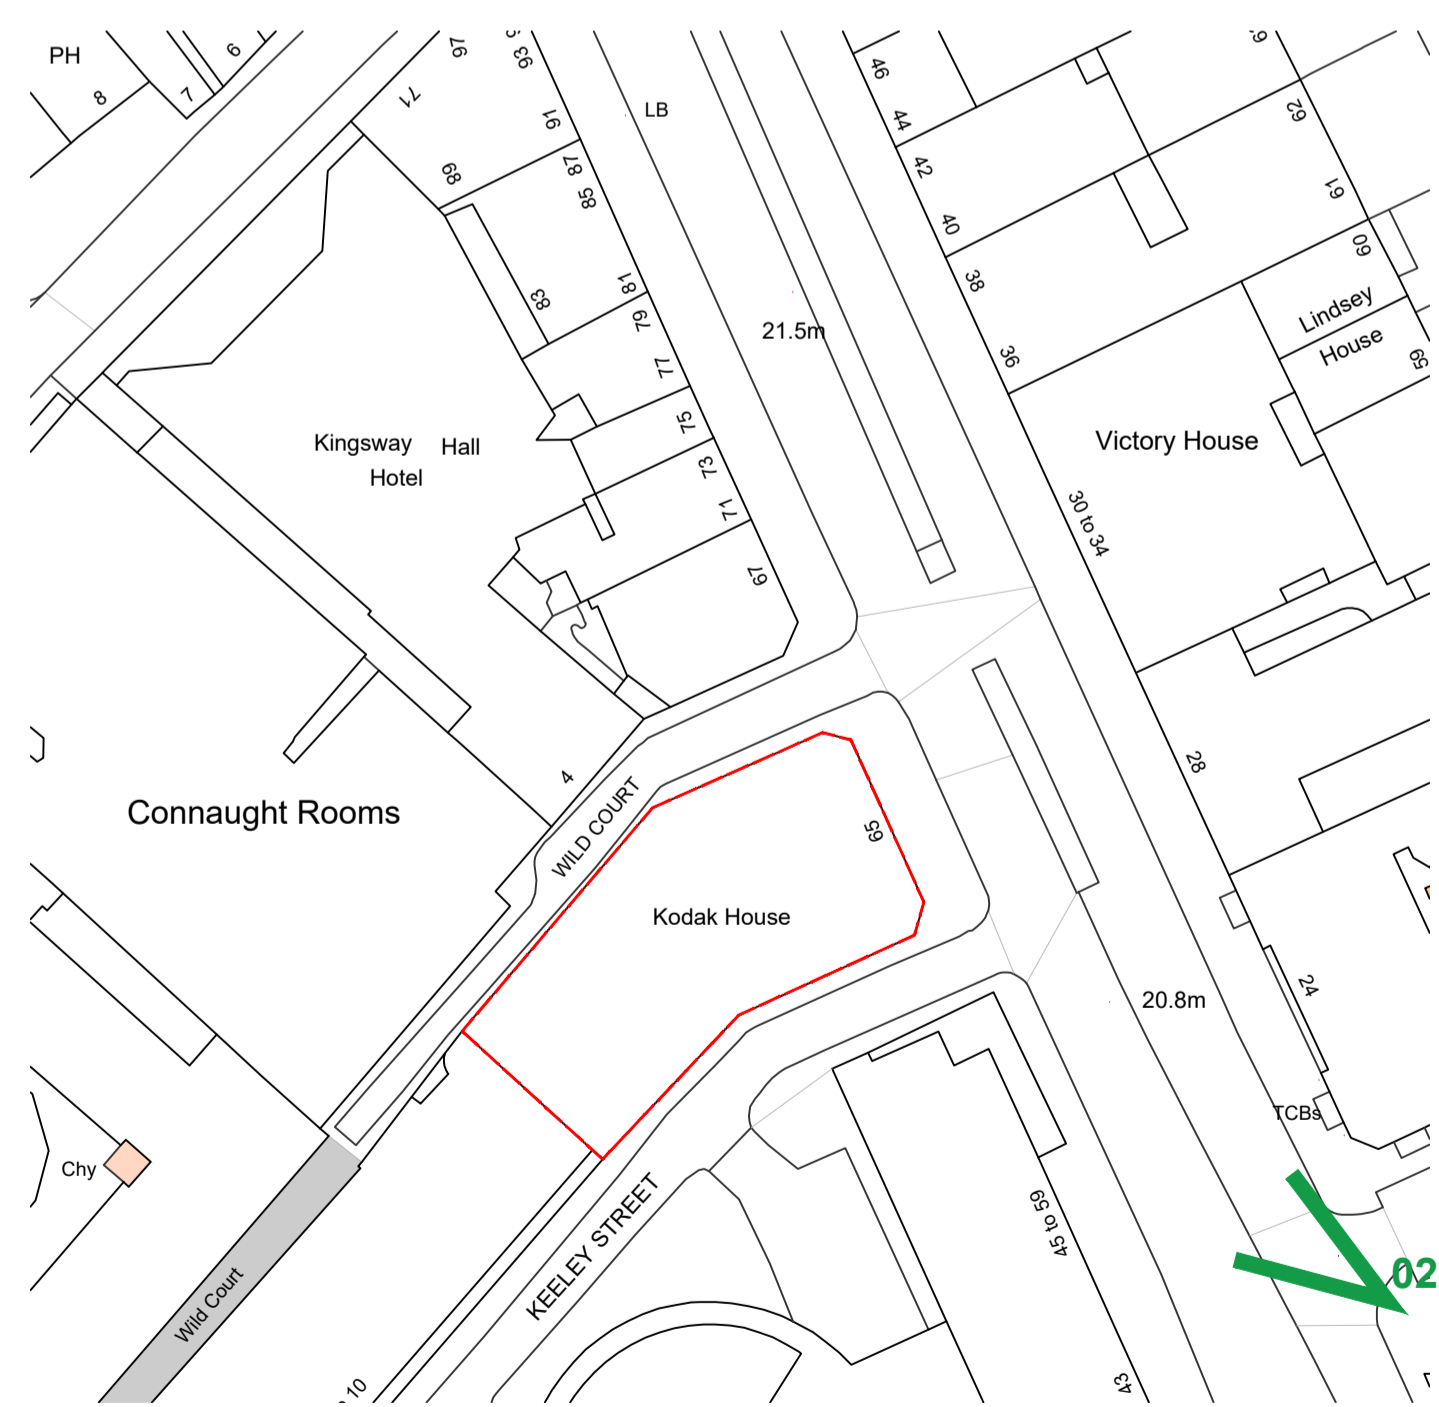

OS Reference Plan

Note: These are not verified views

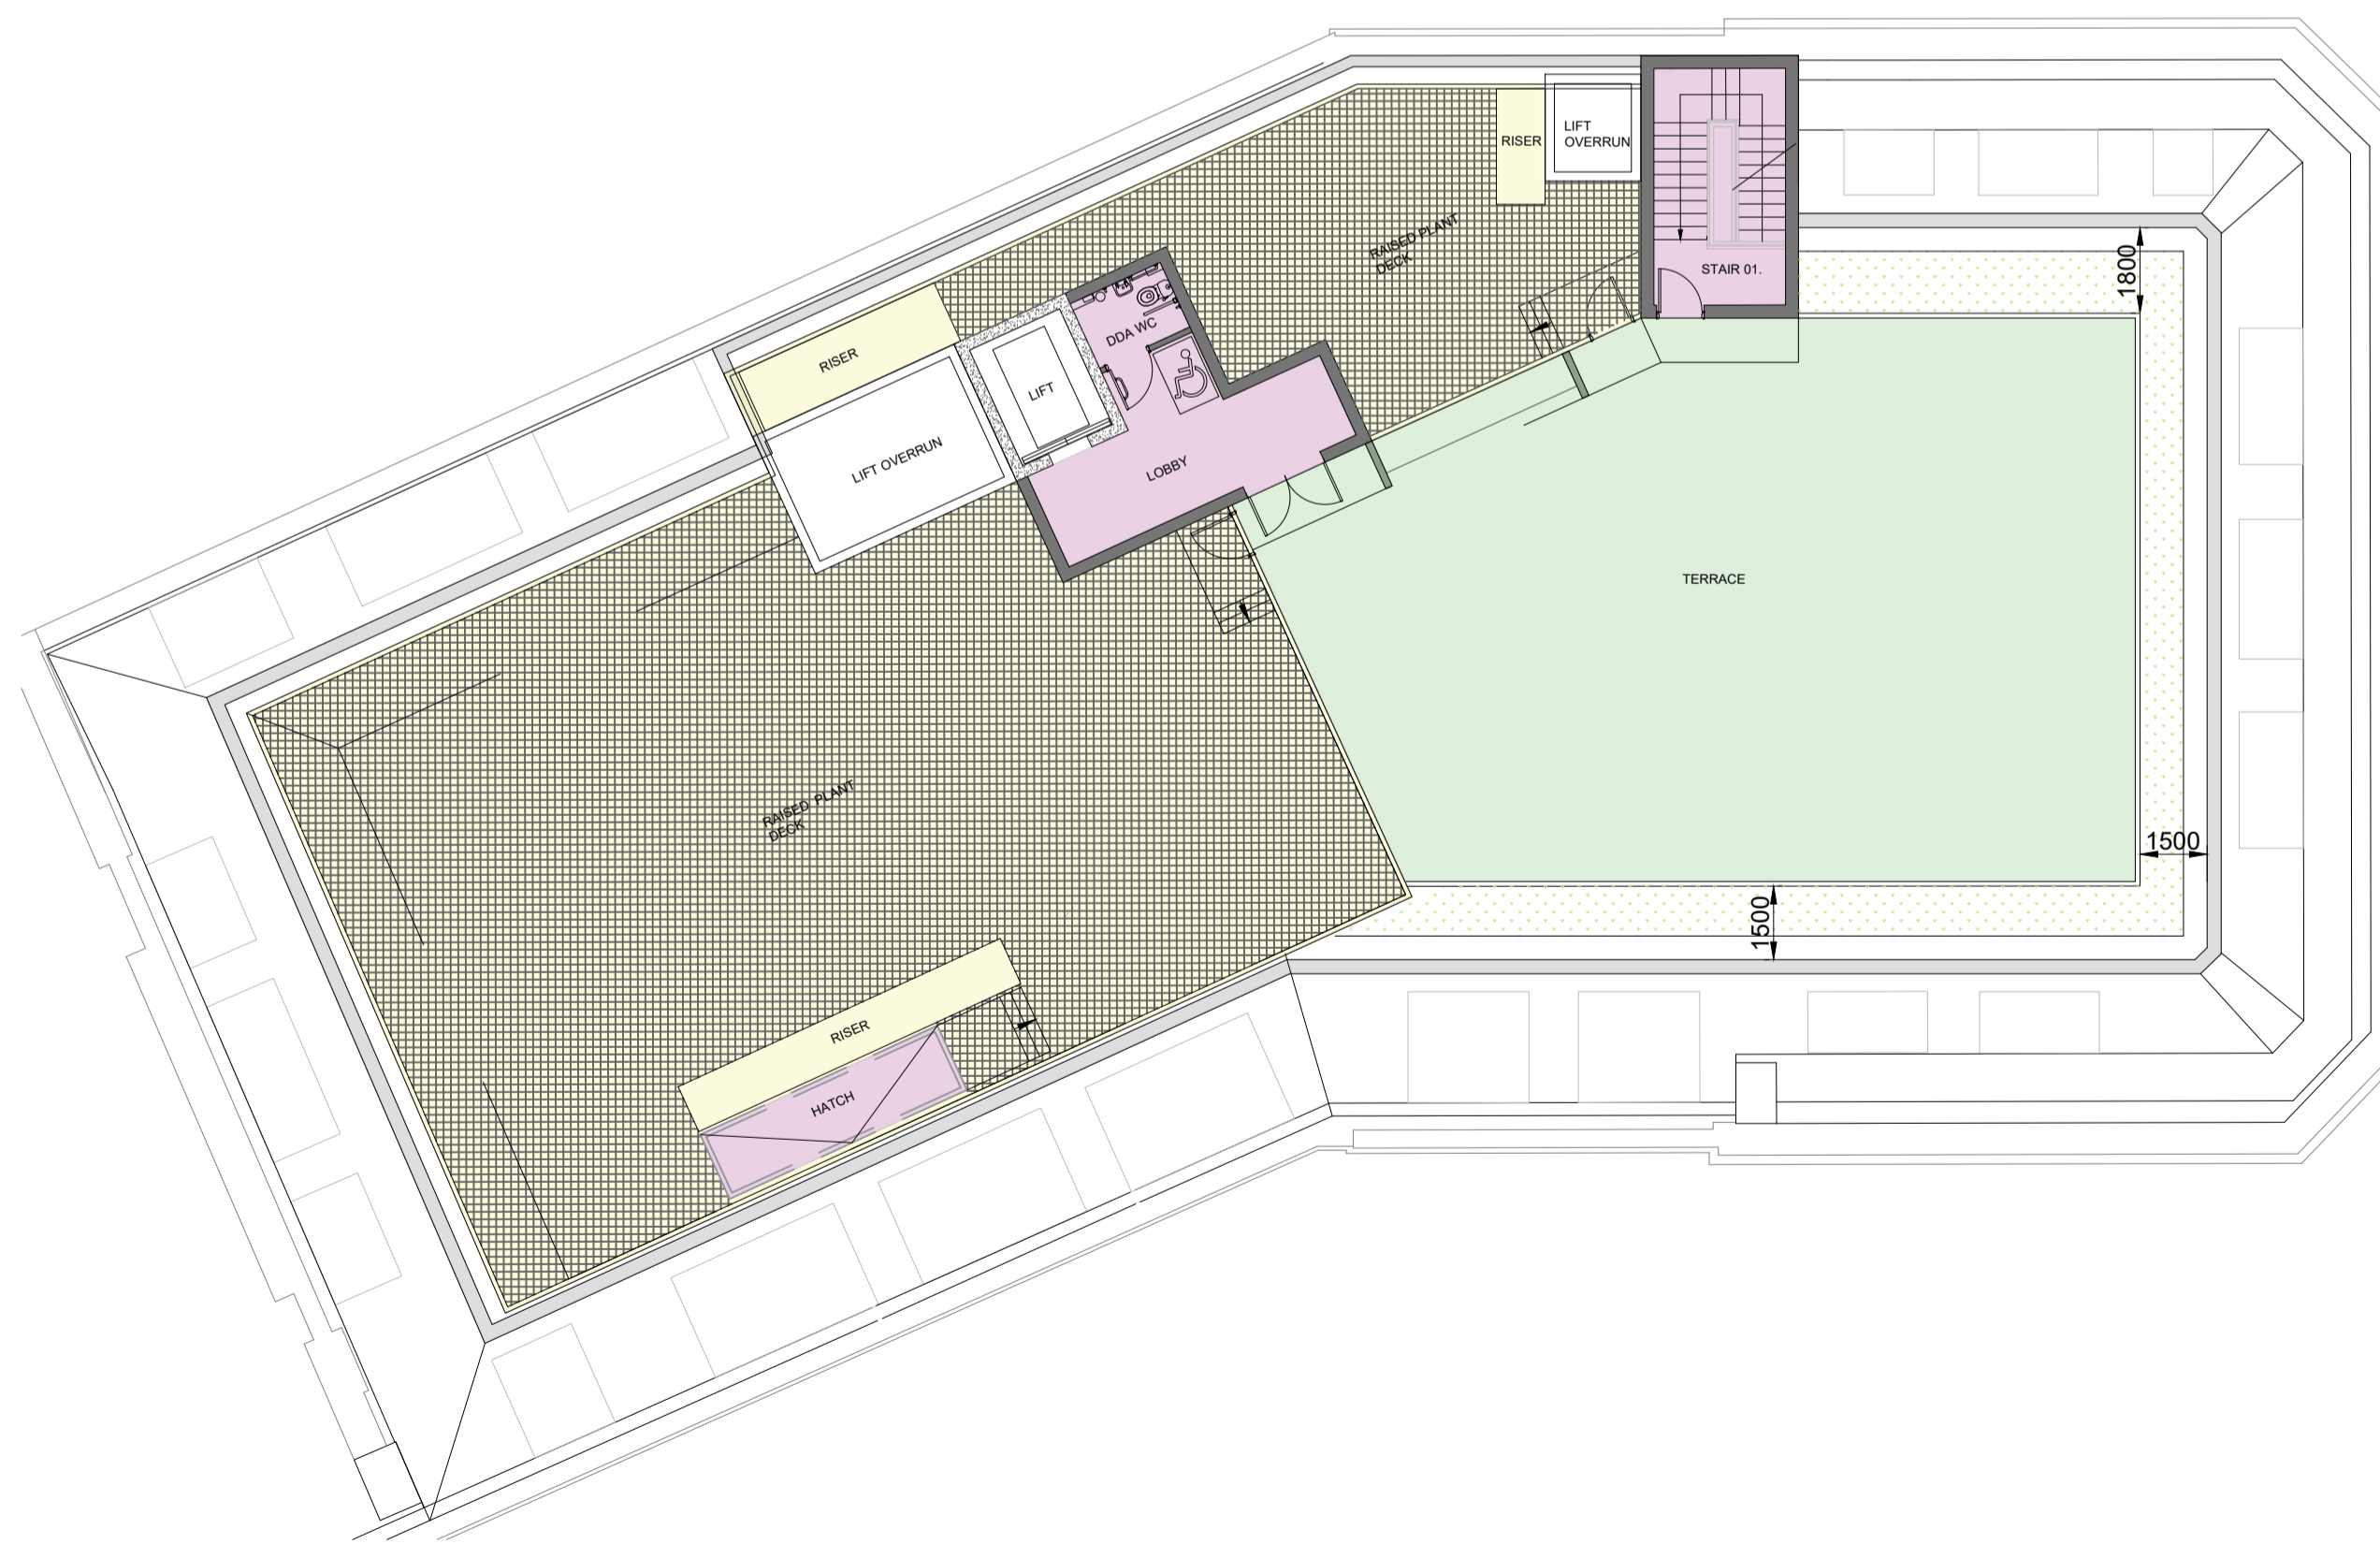

Reference Roof Plan

P1	For Planning	AC	04.02.20
Rev.	Description.	By	Date

Client
Kings Keeley Limited C/o Clearbell Capital LLP
Project
65 Kingsway - Base Scheme
Title
Massing View 02

Status	Purpose of issue	RIBA stage
S2	For Planning	2

Project No.	Drawn	Checked	Scale	Rev.
1914	FB	TJ	1:100 @ A1 1:200 @ A3	P1

Drawing No.
1914-BG-01-ZZ-DR-A-20.276

Do not scale from this drawing. The Contractor is to take and check all dimensions on site before work commences. Discrepancies must be reported to the Architect. Subcontractors must verify all dimensions on site before making a shop drawing or commencing manufacturing. This drawing is copyright. ©

© Copyright Barr Gazetas Ltd.
A 116 Heddon Street, London, W1B 4BG
T 0207 638 5581
W www.barrgazetas.com