

• LUCINDA SANFORD •

INTERIOR, ARCHITECTURAL DESIGN & MANAGEMENT

PROJECT

18 Chester Terrace,
NW1 4ND

CONTENTS

Proposed Architectural Design dated 13.02.2020

PREPARED BY

Paulina Kosciak



0044 20 37708284



paulina@lucindasanford.com

www.lucindasanford.com



Unit 11 Rotherhithe Business Estate

214 Rotherhithe New Road

London SE16 3EH

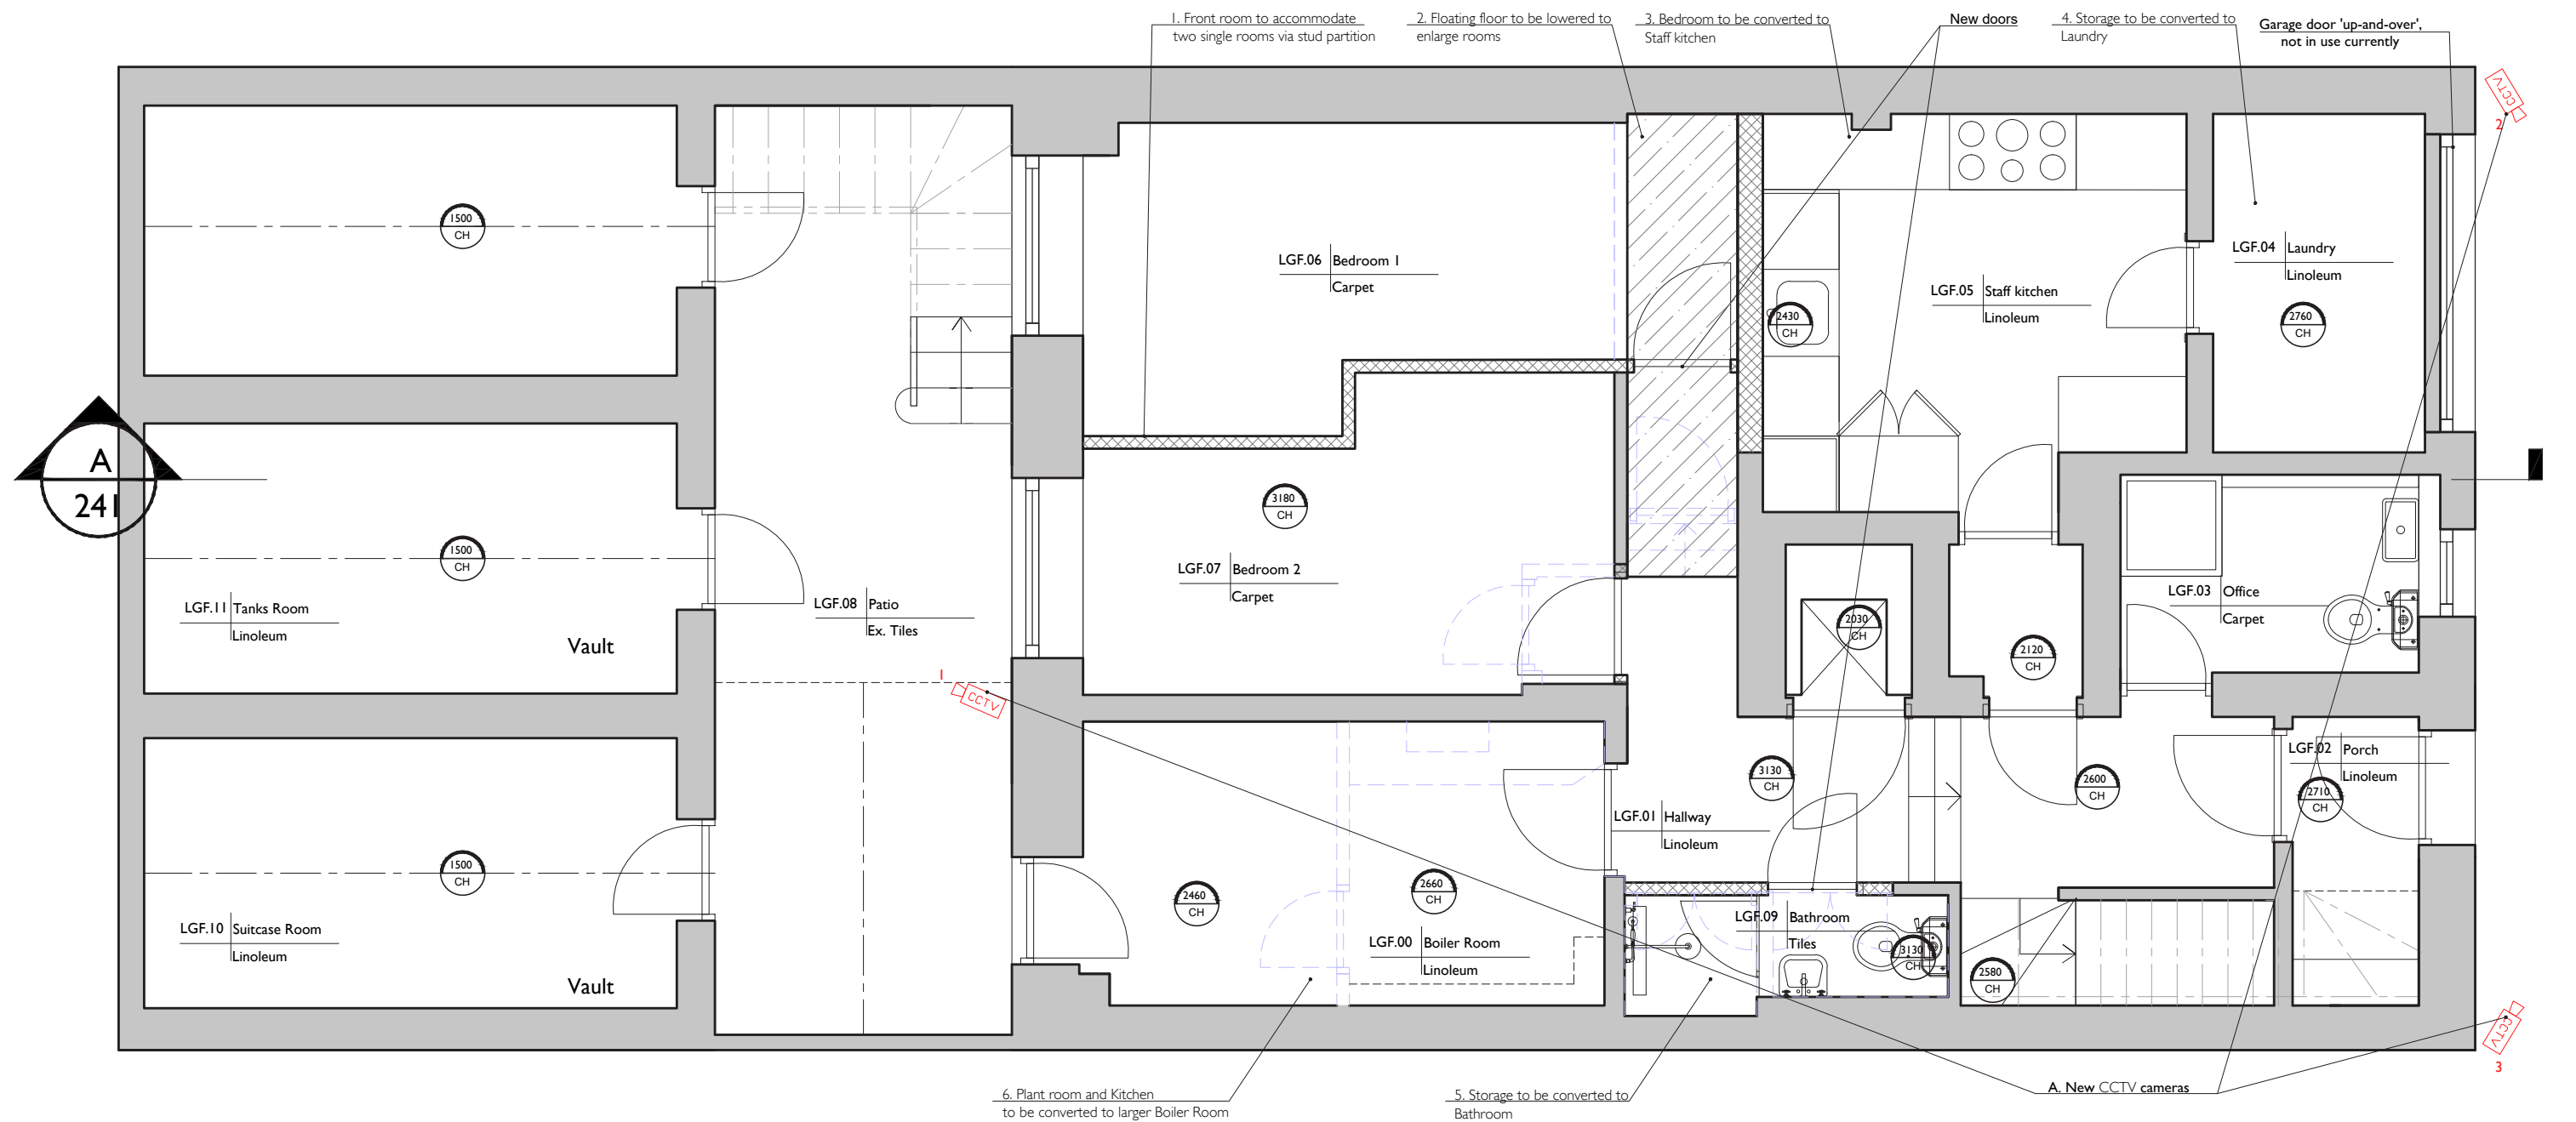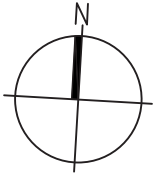

- Existing wall
- Proposed wall
- Demolition

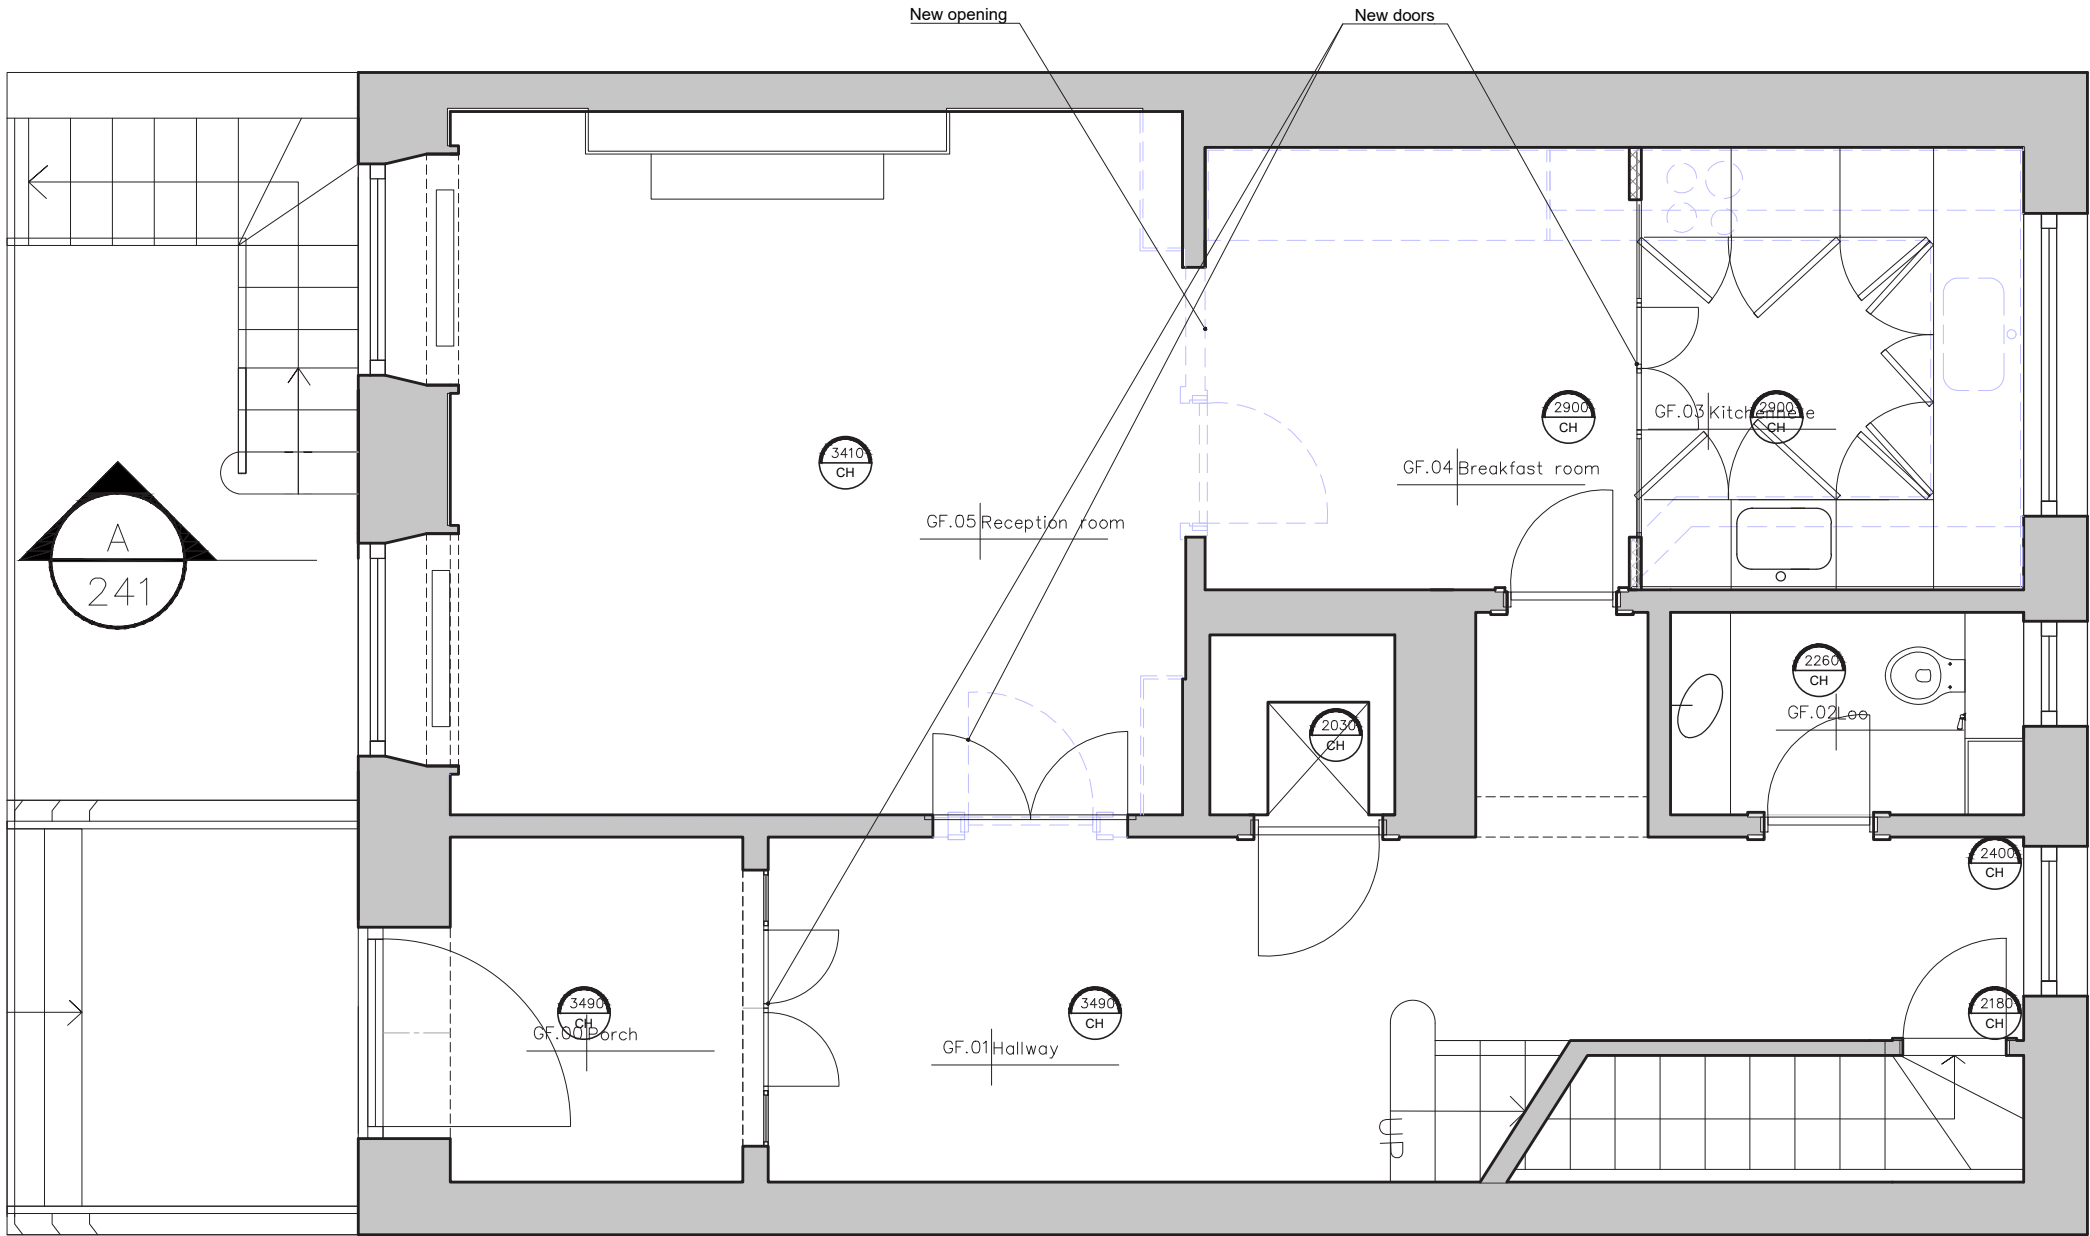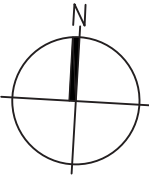

•LUCINDA SANFORD•
INTERIOR, ARCHITECTURAL DESIGN & MANAGEMENT

TITLE
Proposed
GROUND FLOOR

PROJECT / CLIENT
Chester Terrace 18,
NW1 4ND

DRAWING No.
121

DRAWN BY
SS

DATE CREATED
31.01.2019



SCALE
1: 50@A3

REVISION HISTORY
* 24.12.2019 Drawing amended

NOTES
A. Check all dimensions and conditions on site.
B. Precise positions & dimensions of all fixtures and fittings is subject to confirmation on site.
C. Allow for the protection of all finishes and fittings that are to be retained.
D. All drawings are to be read in conjunction with the relevant specification.

UNIT 11 ROTHERHITHE BUSINESS ESTATE
ROTHERHITHE NEW ROAD
LONDON SE16 3RH
020 7237 9098
BOYANA@LUCINDASANFORD.COM
WWW.LUCINDASANFORD.COM

- Existing wall
- Proposed wall
- Demolition

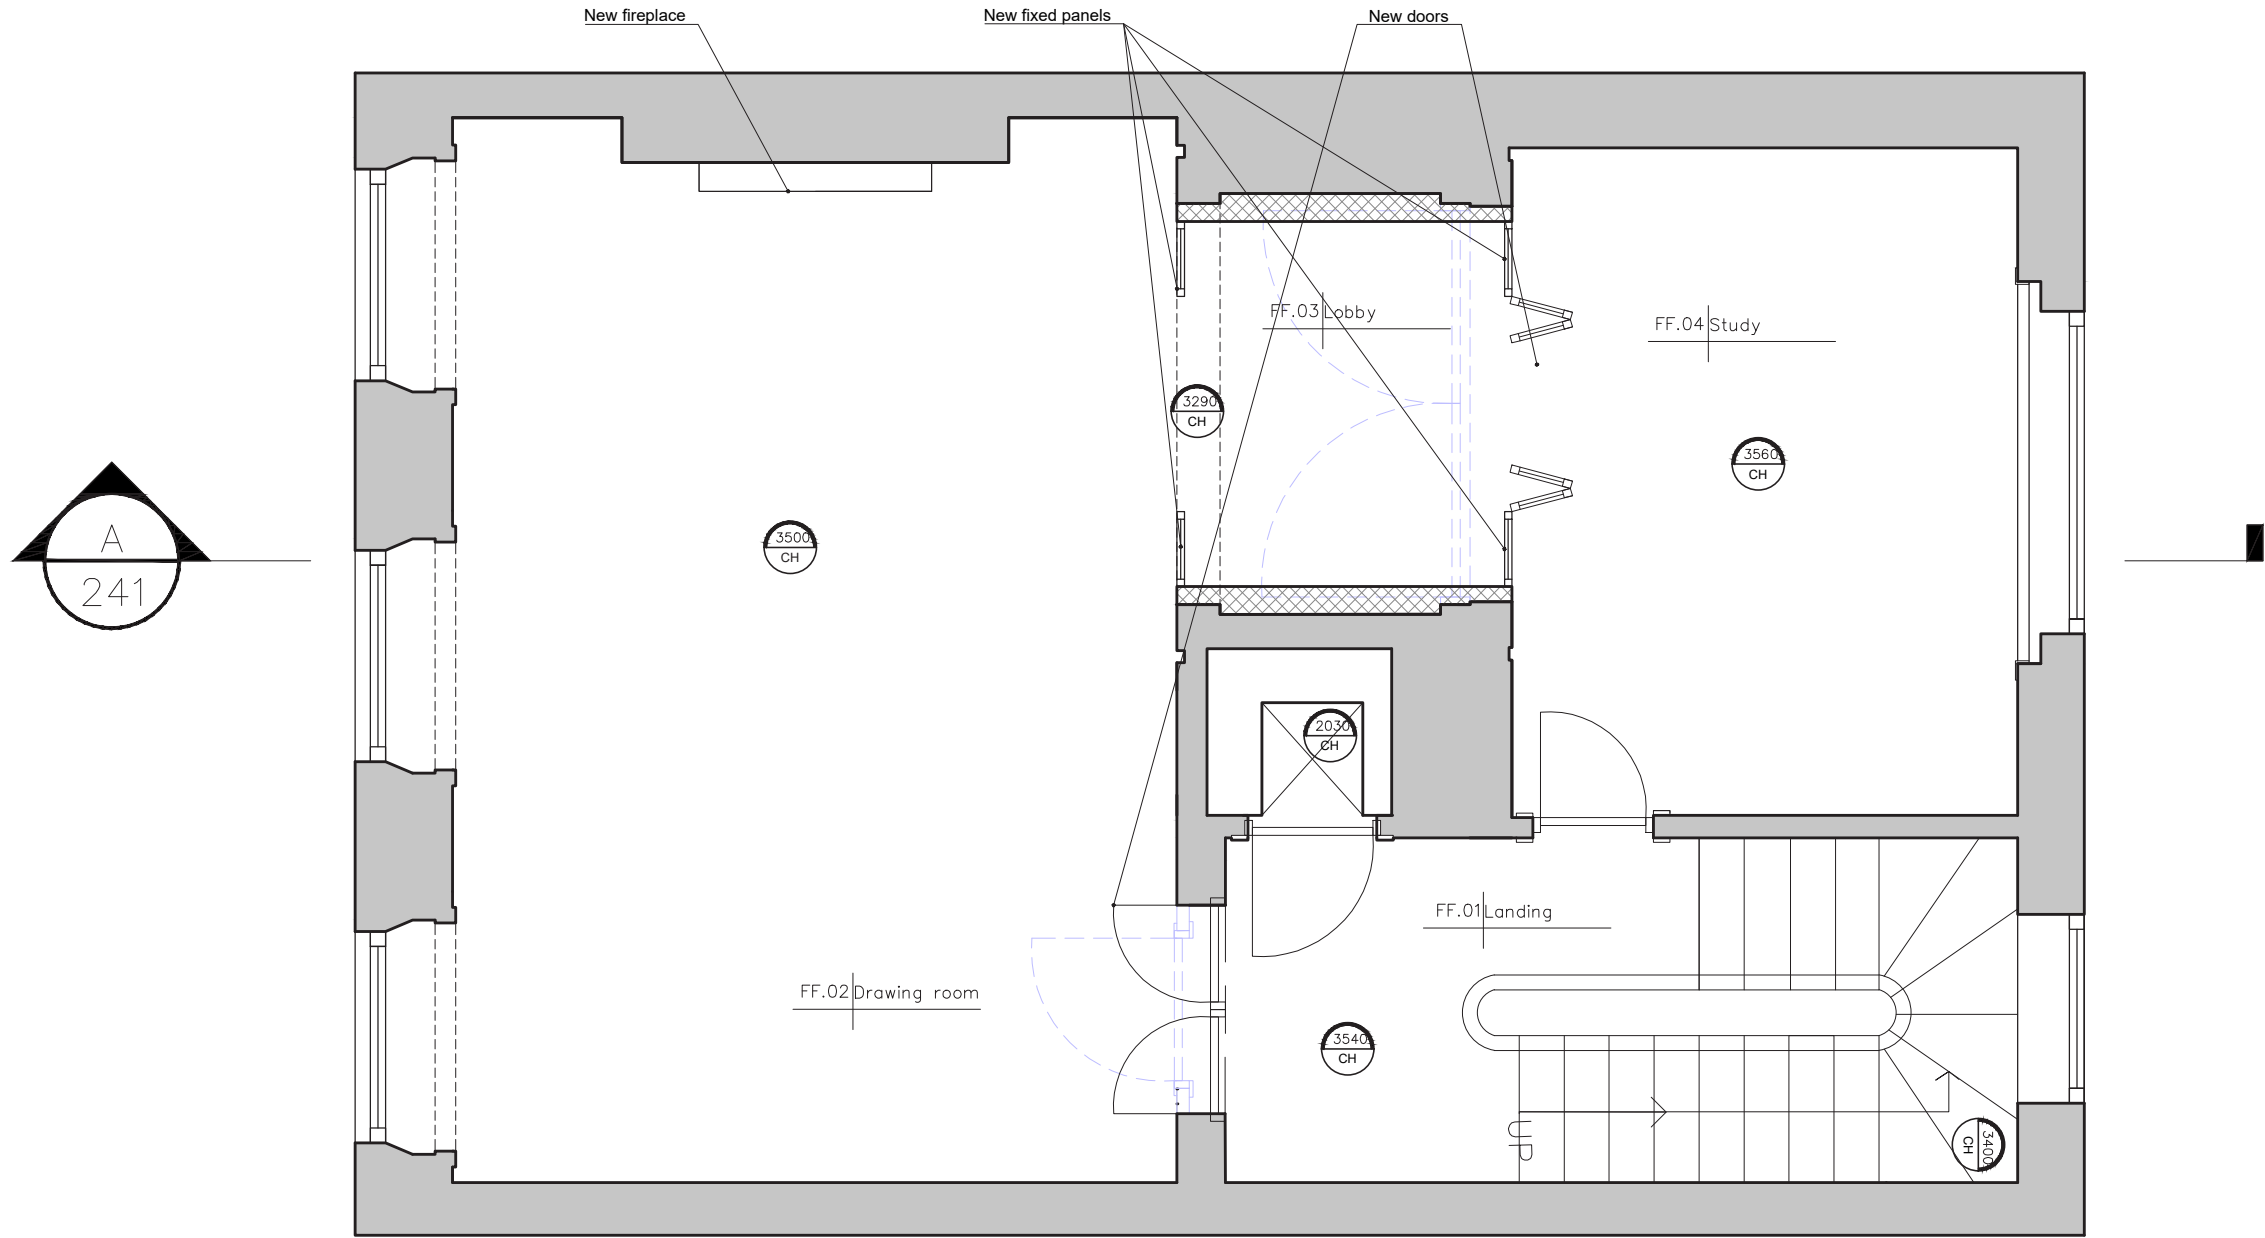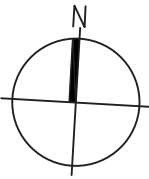

•LUCINDA SANFORD•
INTERIOR, ARCHITECTURAL DESIGN & MANAGEMENT

TITLE
Proposed
FIRST FLOOR

PROJECT / CLIENT
Chester Terrace 18,
NW1 4ND

DRAWING No.
122

DRAWN BY
SS

DATE CREATED
31.01.2019



SCALE
1: 50@A3

REVISION HISTORY
* 24.12.2019 Drawing amended




- NOTES
- A. Check all dimensions and conditions on site.
 - B. Precise positions & dimensions of all fixtures and fittings is subject to confirmation on site.
 - C. Allow for the protection of all finishes and fittings that are to be retained.
 - D. All drawings are to be read in conjunction with the relevant specification.



UNIT 11 ROTHERHITHE BUSINESS ESTATE
ROTHERHITHE NEW ROAD
LONDON SE16 3RH
020 7237 9098
BOYANA@LUCINDASANFORD.COM
WWW.LUCINDASANFORD.COM



- Existing wall
- Proposed wall
- Demolition

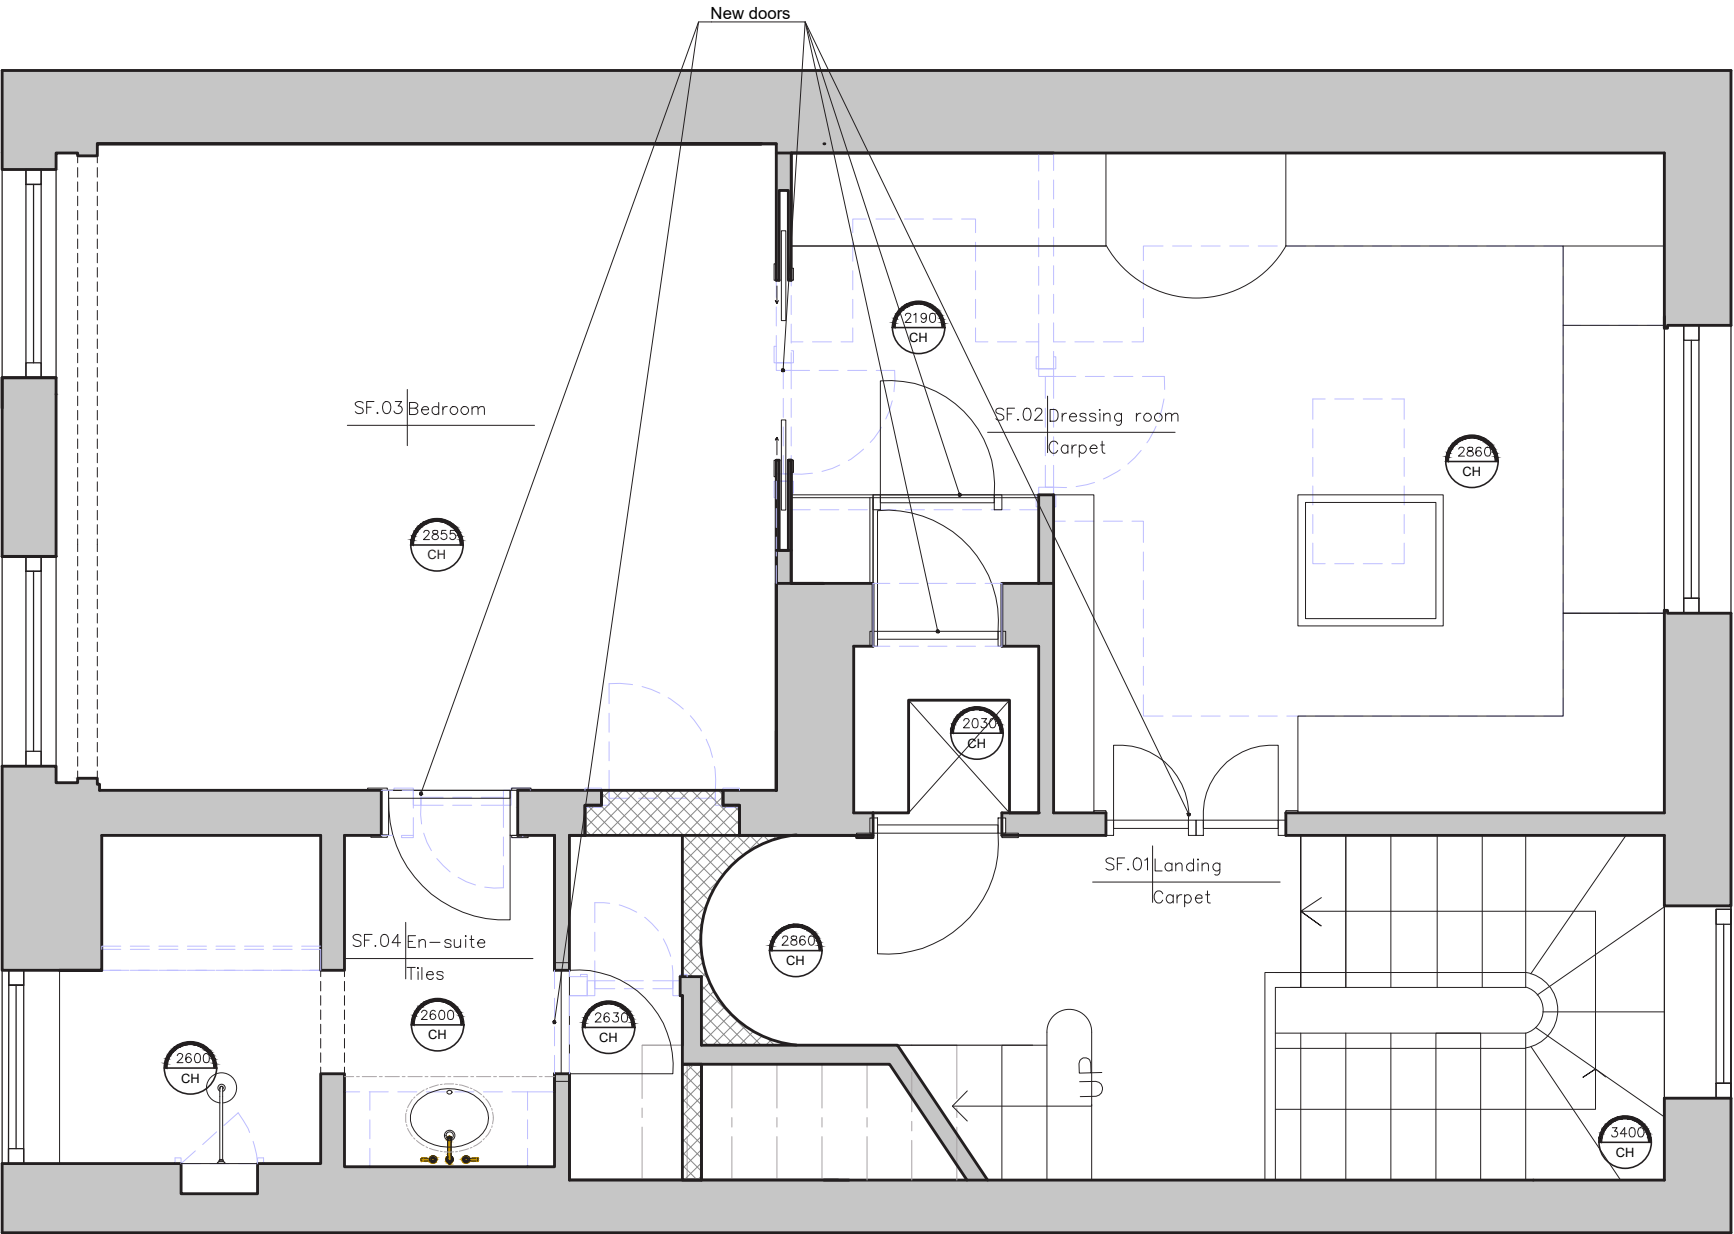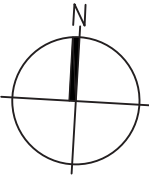

- Existing wall
- Proposed wall
- Demolition

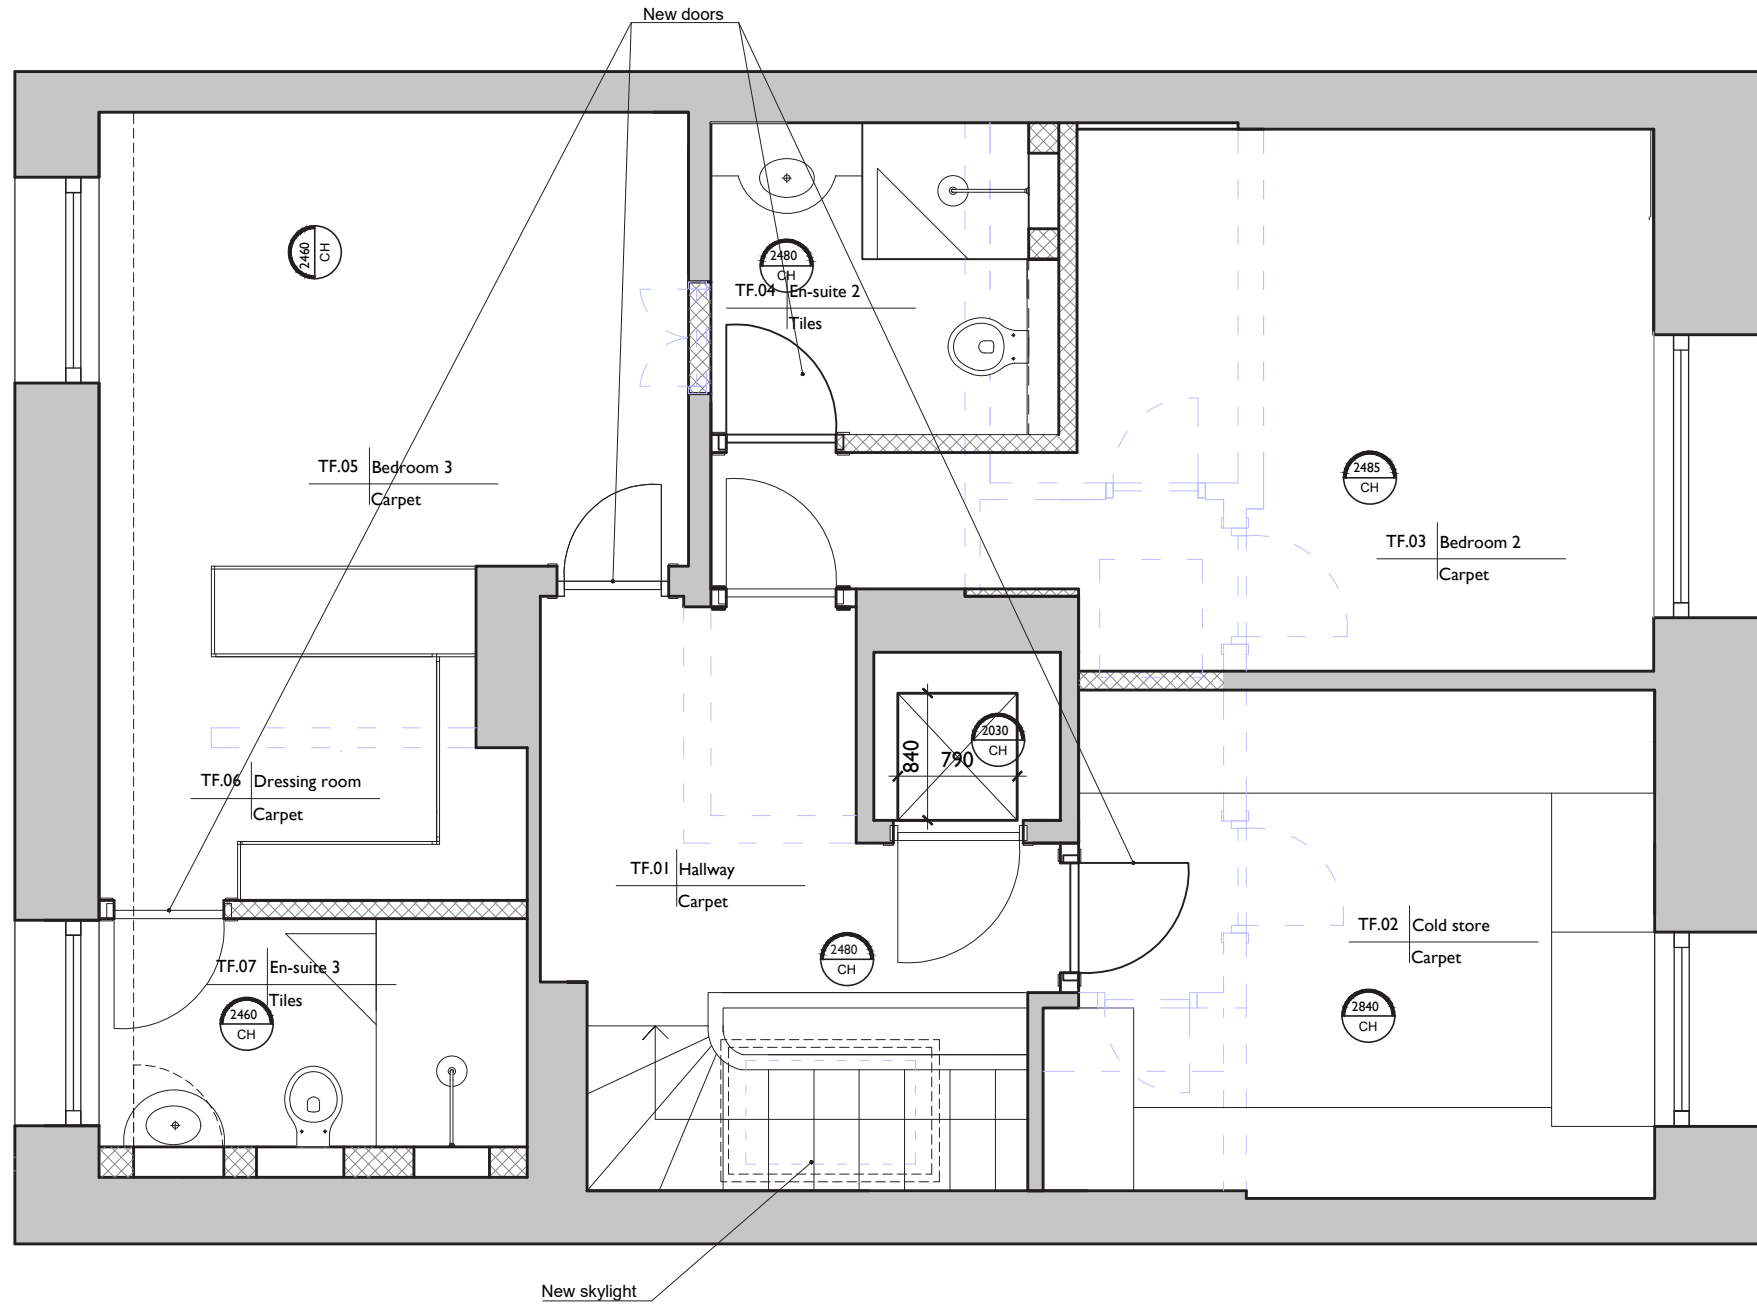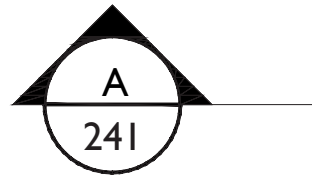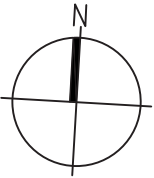

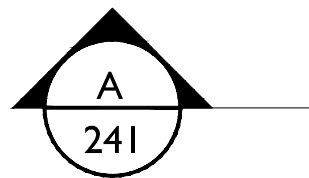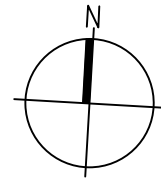

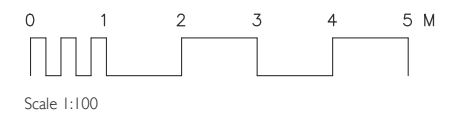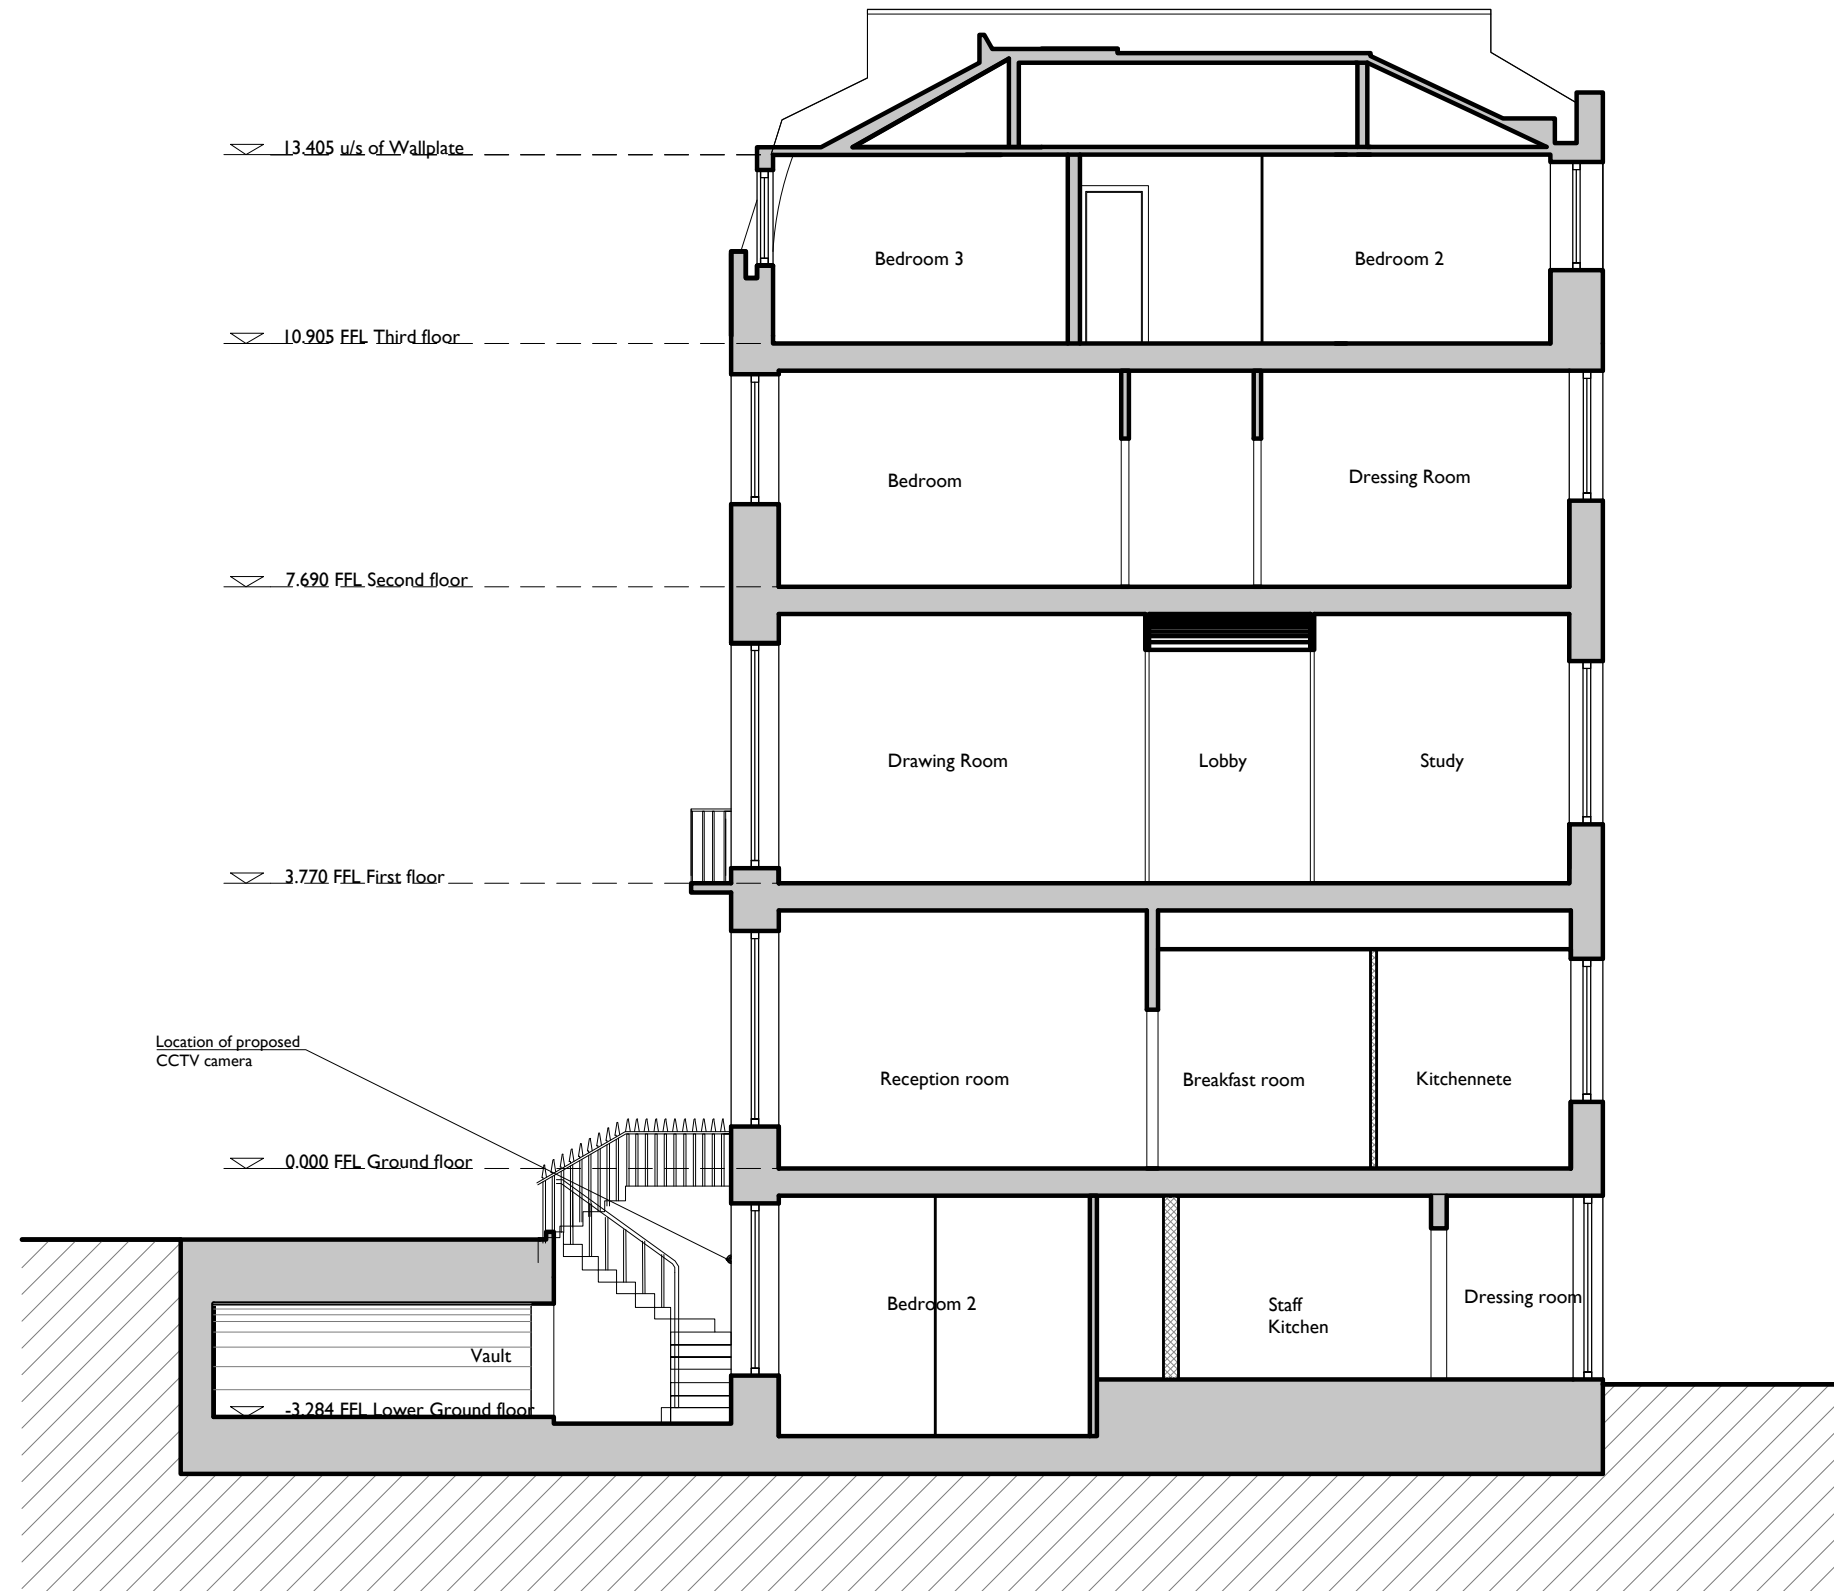



Front Elevation remains without changes

