


Form

JOB TITLE

17 PARK SQUARE EAST

[illegible][illegible][illegible]

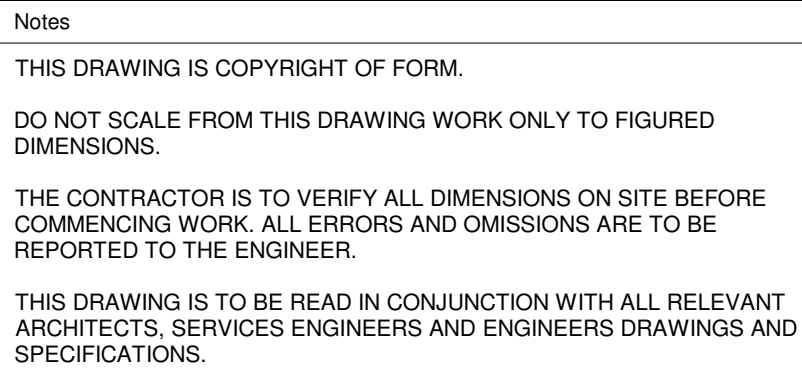

1 : 20


Date	Scale	Drawn	Checked
FEB 20	1 : 20	PE	BR
Job No.	Drawing No.	Revision	
193206-FSD-	A(28)100	P1	

THIS DRAWING IS COPYRIGHT OF FORM.

DO NOT SCALE FROM THIS DRAWING WORK ONLY TO FIGURED DIMENSIONS.

THE CONTRACTOR IS TO VERIFY ALL DIMENSIONS ON SITE BEFORE COMMENCING WORK. ALL ERRORS AND OMISSIONS ARE TO BE REPORTED TO THE ENGINEER.

THIS DRAWING IS TO BE READ IN CONJUNCTION WITH ALL RELEVANT ARCHITECTS, SERVICES ENGINEERS AND ENGINEERS DRAWINGS AND SPECIFICATIONS.

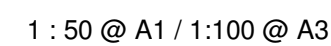


Date	Scale	Drawn	Checked
NOV 19	As indicated		
Job No.	Drawing No.	Revision	
193206-FSD-	L(00)100	P1	

THIS DRAWING IS COPYRIGHT OF FORM.

DO NOT SCALE FROM THIS DRAWING WORK ONLY TO FIGURED DIMENSIONS.

THE CONTRACTOR IS TO VERIFY ALL DIMENSIONS ON SITE BEFORE COMMENCING WORK. ALL ERRORS AND OMISSIONS ARE TO BE REPORTED TO THE ENGINEER.

THIS DRAWING IS TO BE READ IN CONJUNCTION WITH ALL RELEVANT ARCHITECTS, SERVICES ENGINEERS AND ENGINEERS DRAWINGS AND SPECIFICATIONS.

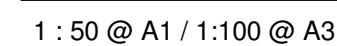

P3	14.02.20	REVISED TO SUIT BIA COMMENTS - GRID ADDED	PE / BR
P2	06.02.20	UNDERPINNING EXTENDED	PE / SD
P1	06.11.19	ISSUED FOR PLANNING	PE / SD
Rev.	Date	Amendment	Drawn / Chkd

Job Title

17 PARK SQUARE EAST
LONDON,
NW1 4LH

Drawing Title

PROPOSED BASEMENT PLAN

Date	Scale	Drawn	Checked
NOV 19	As indicated	PE	SD
Job No.	Drawing No.	Revision	
193206-FSD-	L(23)100	P3	


Notes

THIS DRAWING IS COPYRIGHT OF FORM.

DO NOT SCALE FROM THIS DRAWING WORK ONLY TO FIGURED DIMENSIONS.


THE CONTRACTOR IS TO VERIFY ALL DIMENSIONS ON SITE BEFORE COMMENCING WORK. ALL ERRORS AND OMISSIONS ARE TO BE REPORTED TO THE ENGINEER.

THIS DRAWING IS TO BE READ IN CONJUNCTION WITH ALL RELEVANT ARCHITECTS, SERVICES ENGINEERS AND ENGINEERS DRAWINGS AND SPECIFICATIONS.

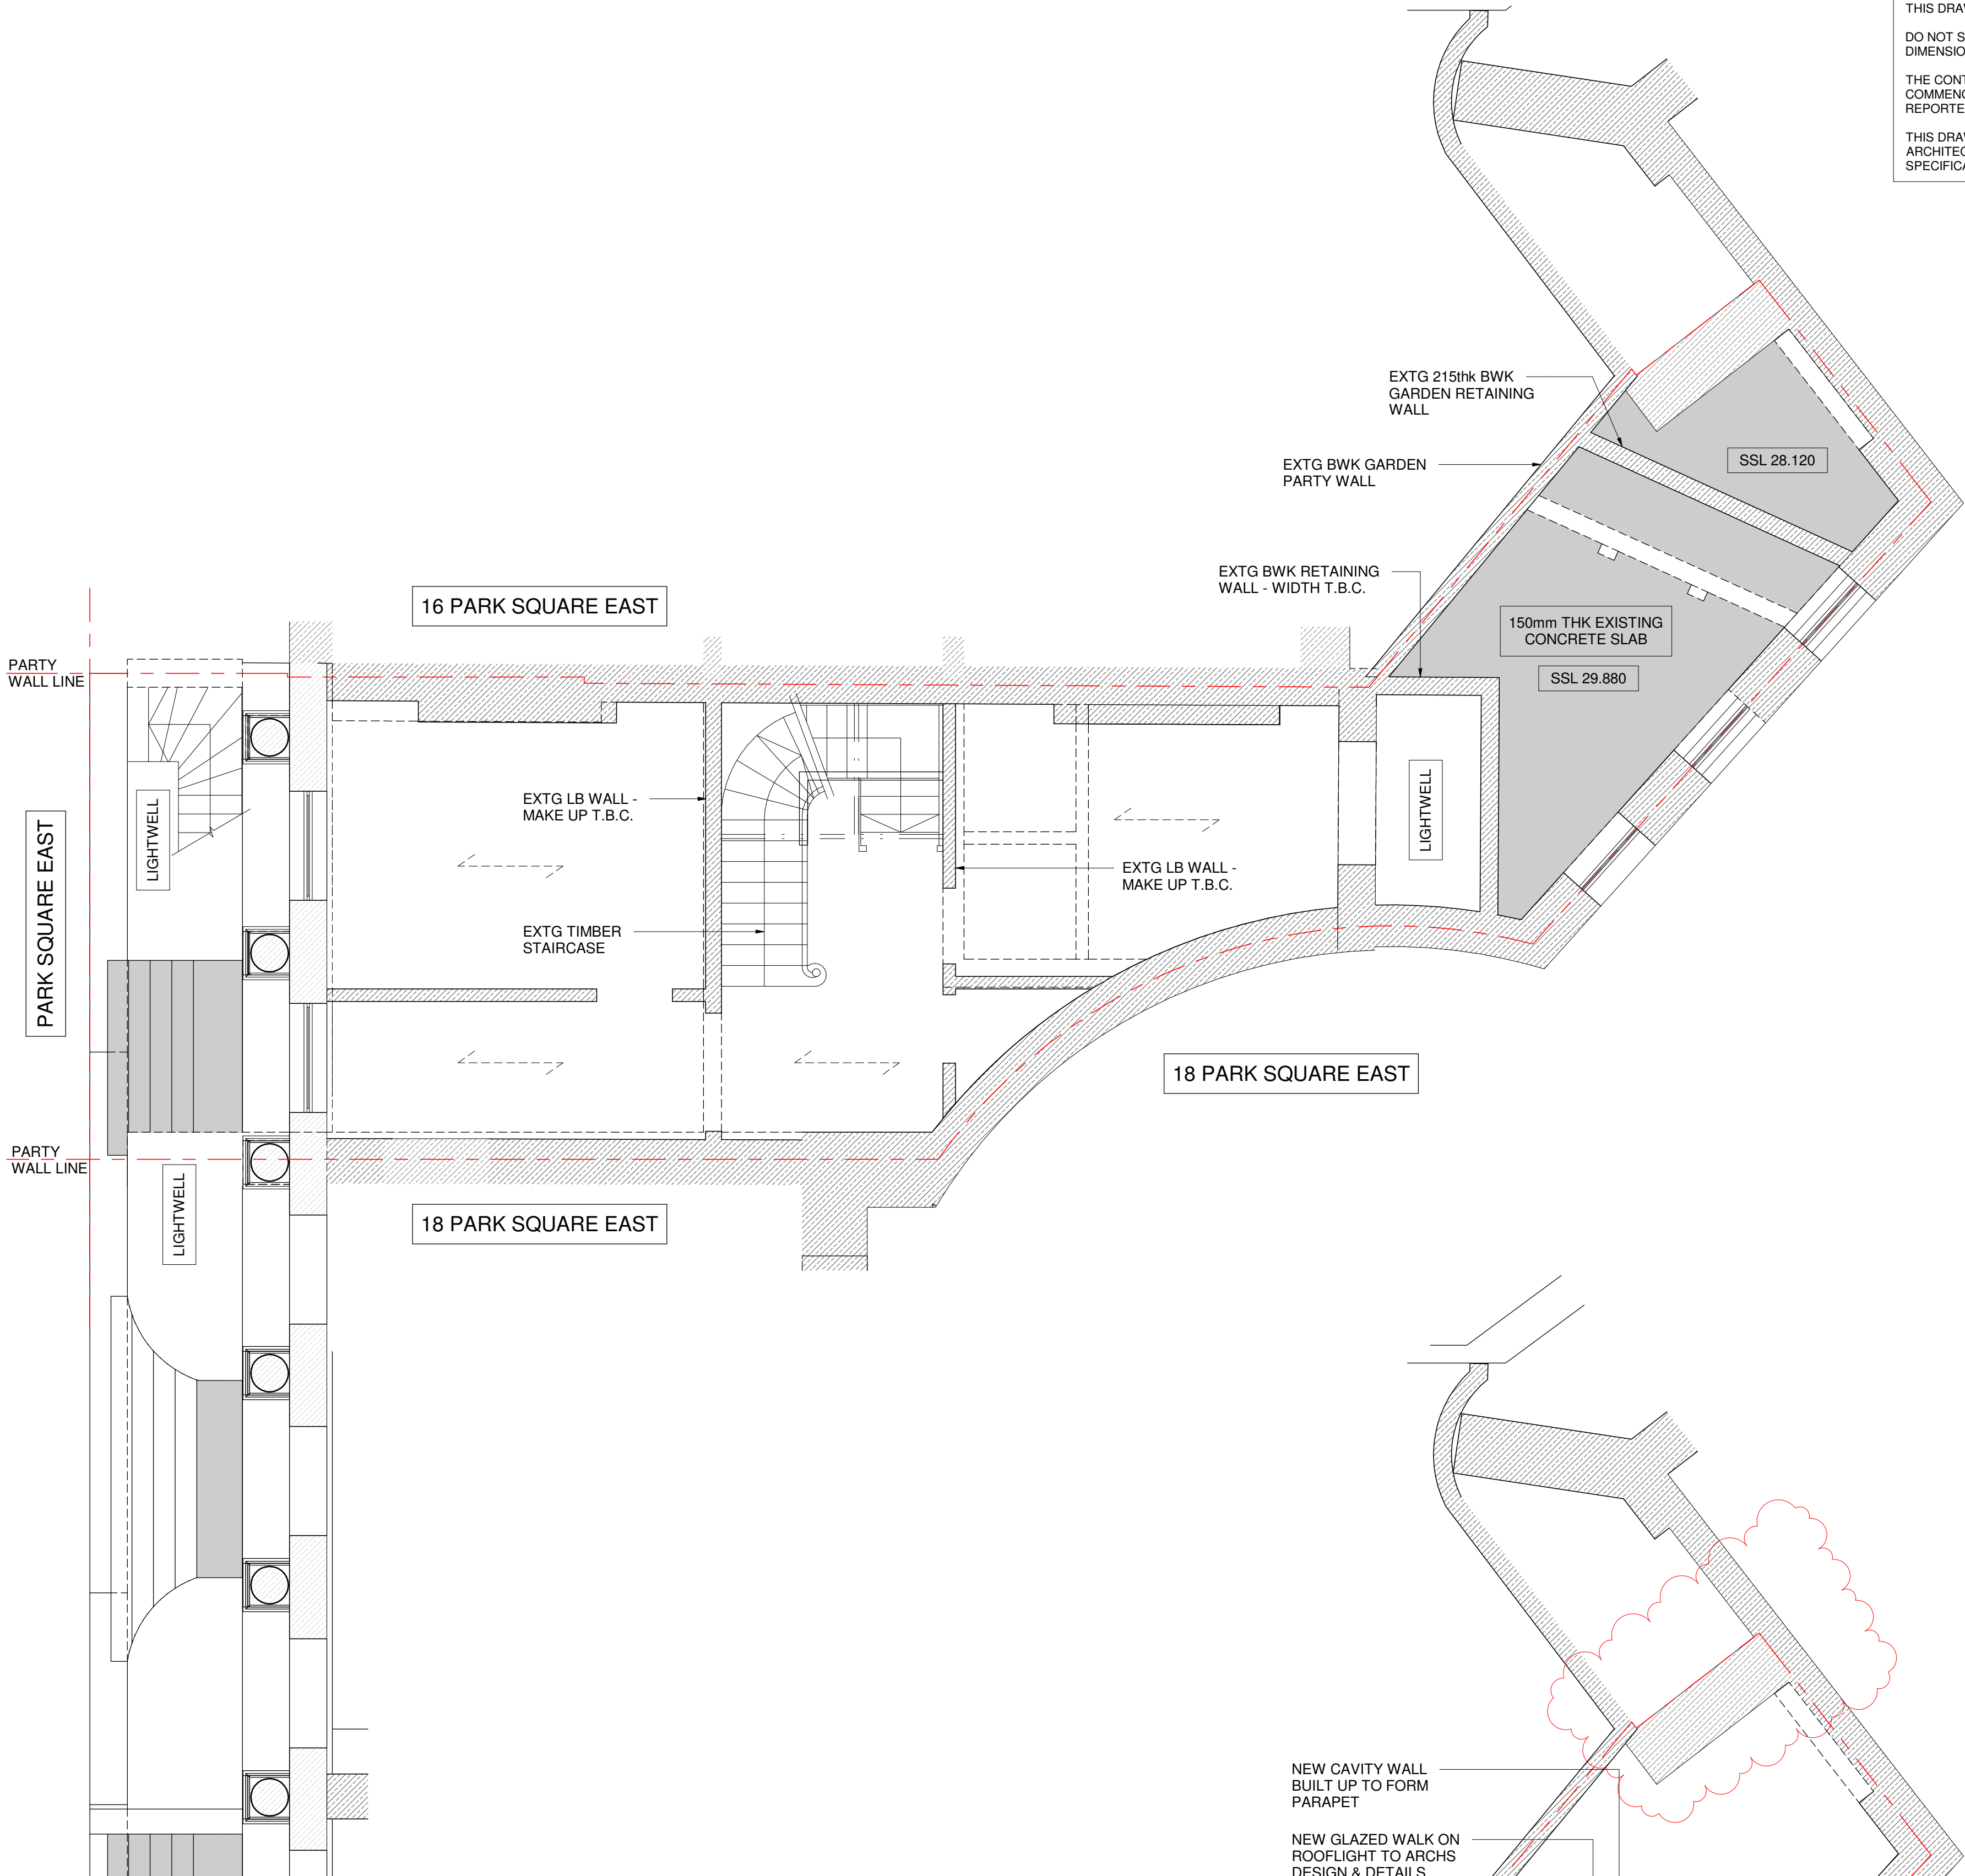

EXISTING GROUND FLOOR PLAN

1 : 50 @ A1 / 1:100 @ A3

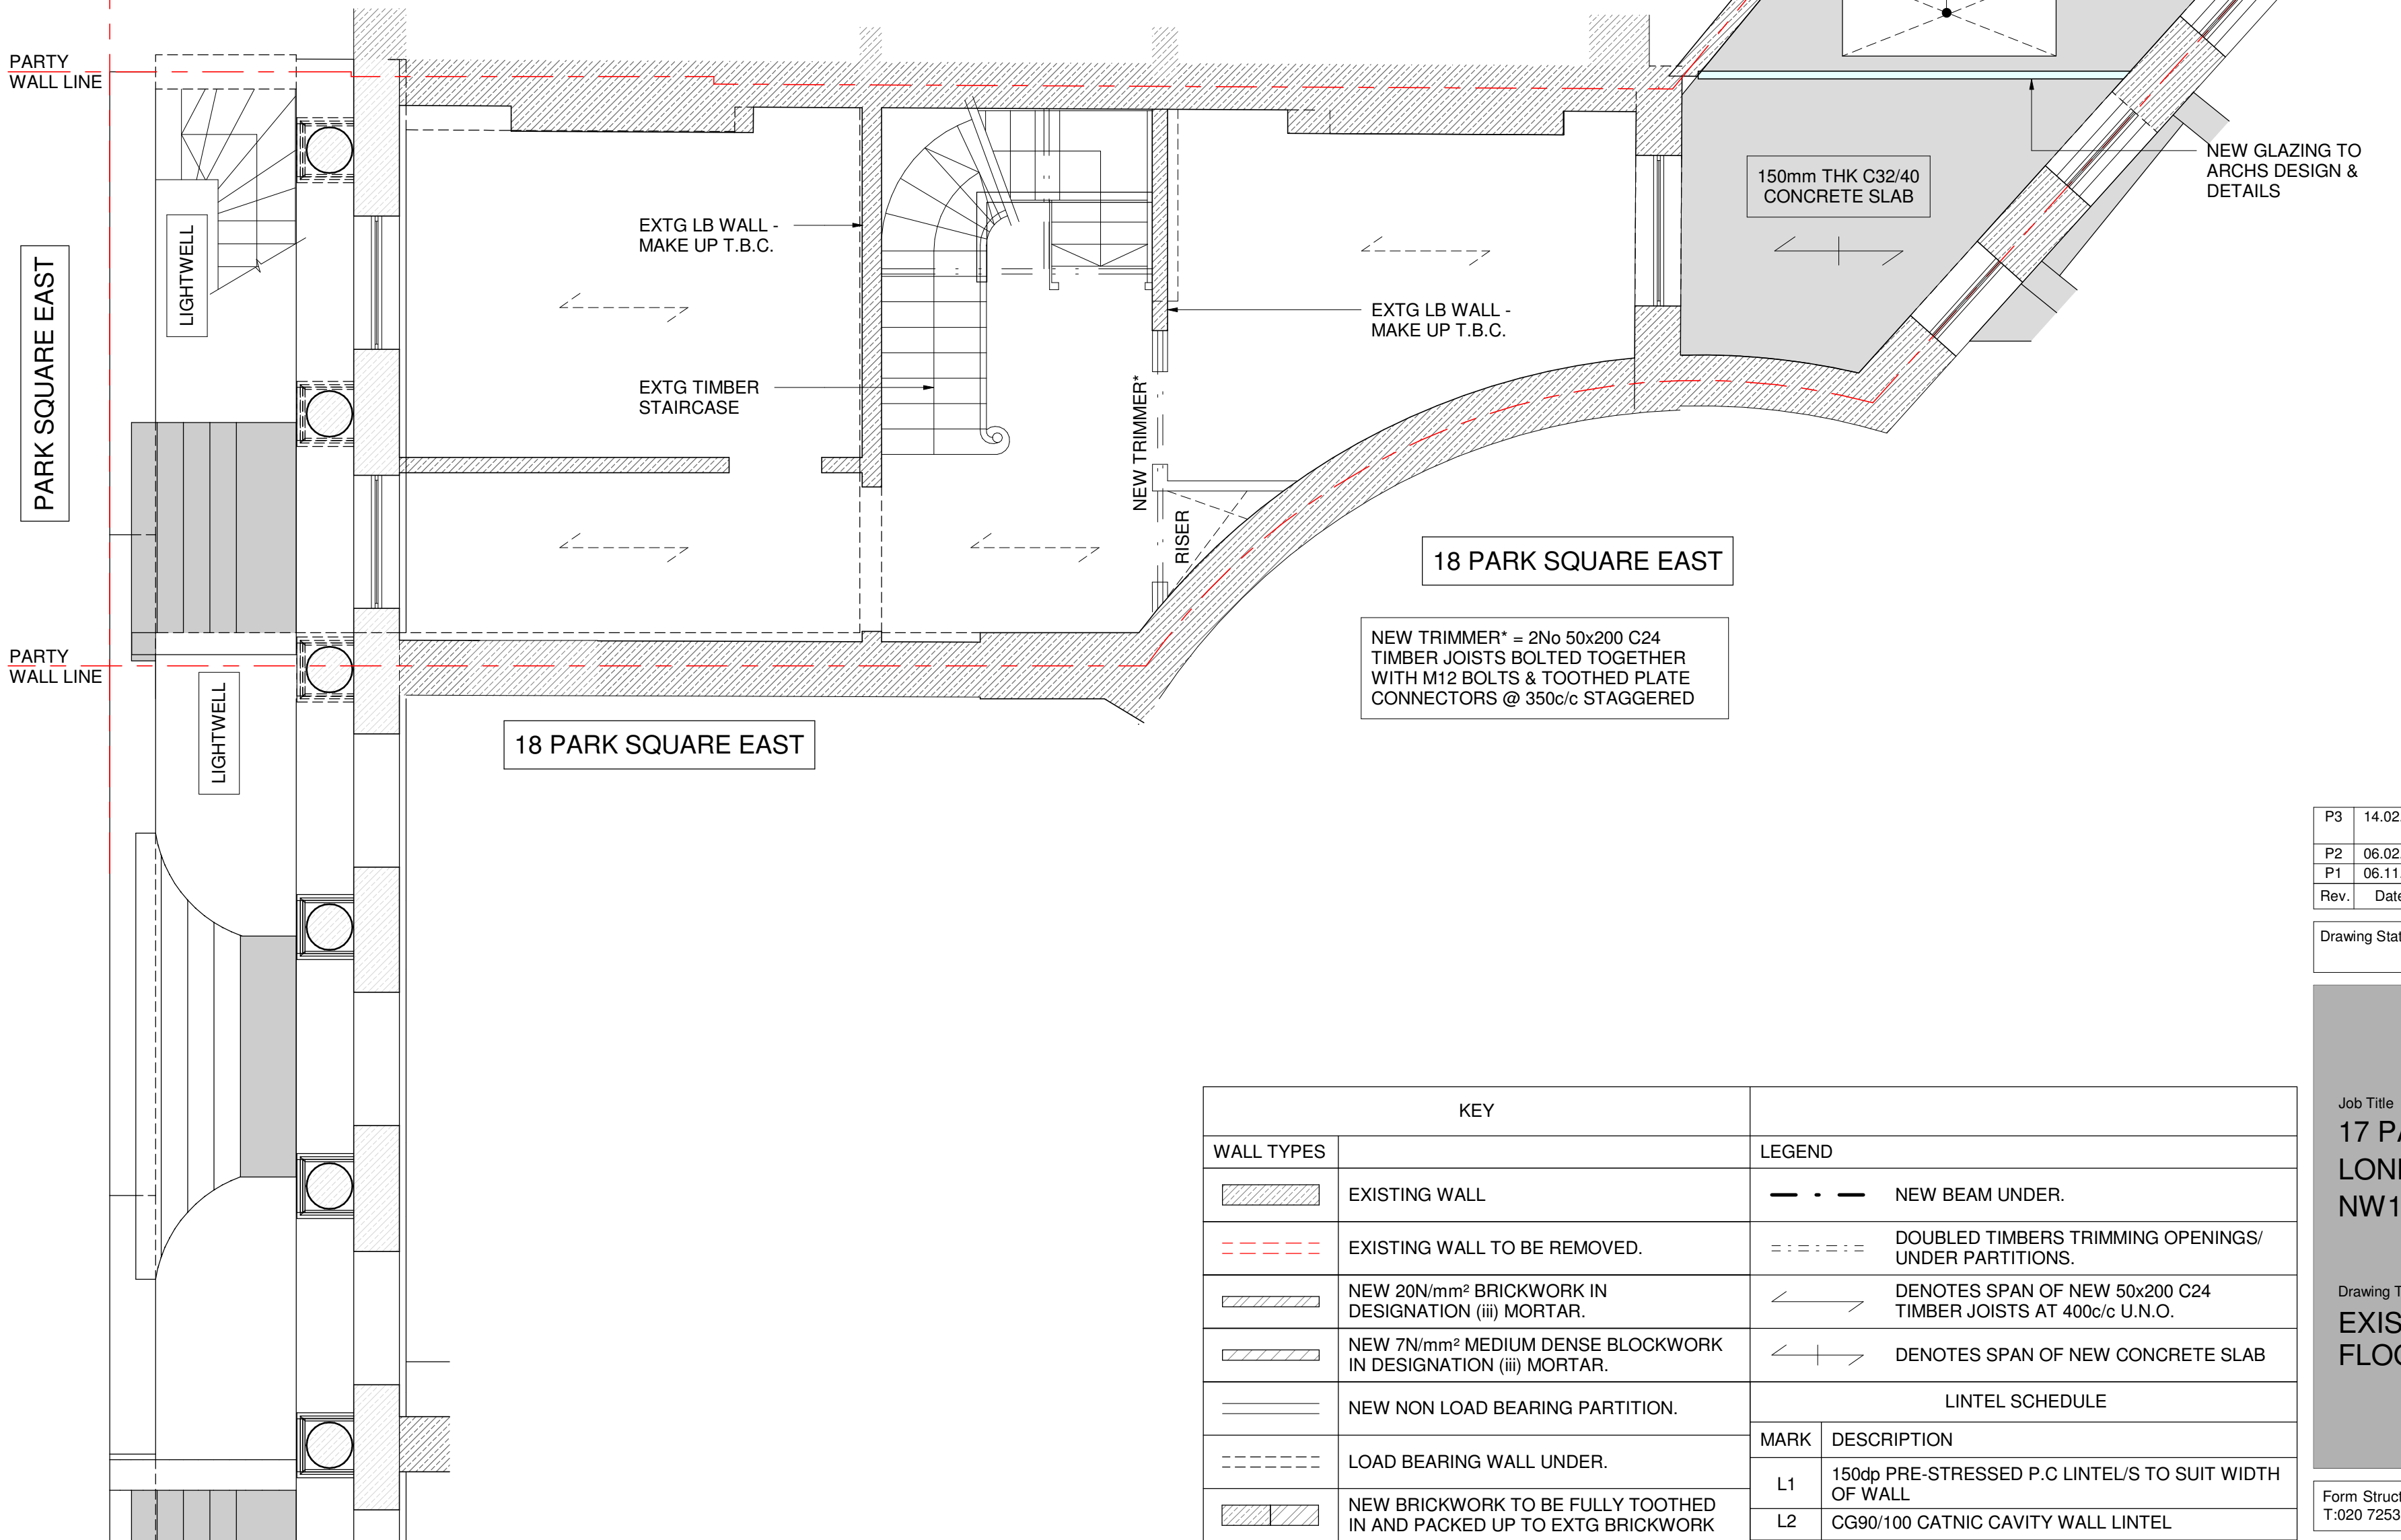

PROPOSED GROUND FLOOR PLAN

1 : 50 @ A1 / 1:100 @ A3

KEY		LEGEND	
WALL TYPES			
	EXISTING WALL		NEW BEAM UNDER.
	EXISTING WALL TO BE REMOVED.		DOUBLED TIMBERS TRIMMING OPENINGS/ UNDER PARTITIONS.
	NEW 20N/mm² BRICKWORK IN DESIGNATION (iii) MORTAR.		DENOTES SPAN OF NEW 50x200 C24 TIMBER JOISTS AT 400c/c U.N.O.
	NEW 7N/mm² MEDIUM DENSE BLOCKWORK IN DESIGNATION (iii) MORTAR.		DENOTES SPAN OF NEW CONCRETE SLAB
	NEW NON LOAD BEARING PARTITION.	LINTEL SCHEDULE	
	LOAD BEARING WALL UNDER.	MARK	DESCRIPTION
	NEW BRICKWORK TO BE FULLY TOOTHED IN AND PACKED UP TO EXTG BRICKWORK	L1	150dp PRE-STRESSED P.C LINTEL/S TO SUIT WIDTH OF WALL.
		L2	CG90/100 CATNIC CAVITY WALL LINTEL
W	STAINLESS STEEL WALL EXTENSION PROFILES.	PADSTONE SCHEDULE	
ALL MASONRY BELOW DPC LEVEL TO BE FROST RESISTANT AND IN DESIGNATION (i) MORTAR.		MARK	DESCRIPTION
		P1	450x100x225dp MASS CONCRETE

P3	14.02.20	REVISED TO SUIT BIA COMMENTS - GRID ADDED	PE / BR
P2	06.02.20	UNDERPINNING EXTENDED	PE / SD
P1	06.11.19	ISSUED FOR PLANNING	PE / SD
Rev.	Date	Amendment	Drawn / Chkd

Drawing Status PRELIMINARY

Form

Job Title


17 PARK SQUARE EAST
LONDON,
NW1 4LH

Drawing Title

EXISTING & PROPOSED GROUND
FLOOR PLANS


Form Structural Design Ltd 77 St John Street London EC1M 4NN
T:020 7253 2893 E:studio@form-sd.com W:www.form-sd.com

Date	Scale	Drawn	Checked
NOV 19	As indicated		
Job No.	Drawing No.	Revision	
193206-FSD-	L(23)101	P3	

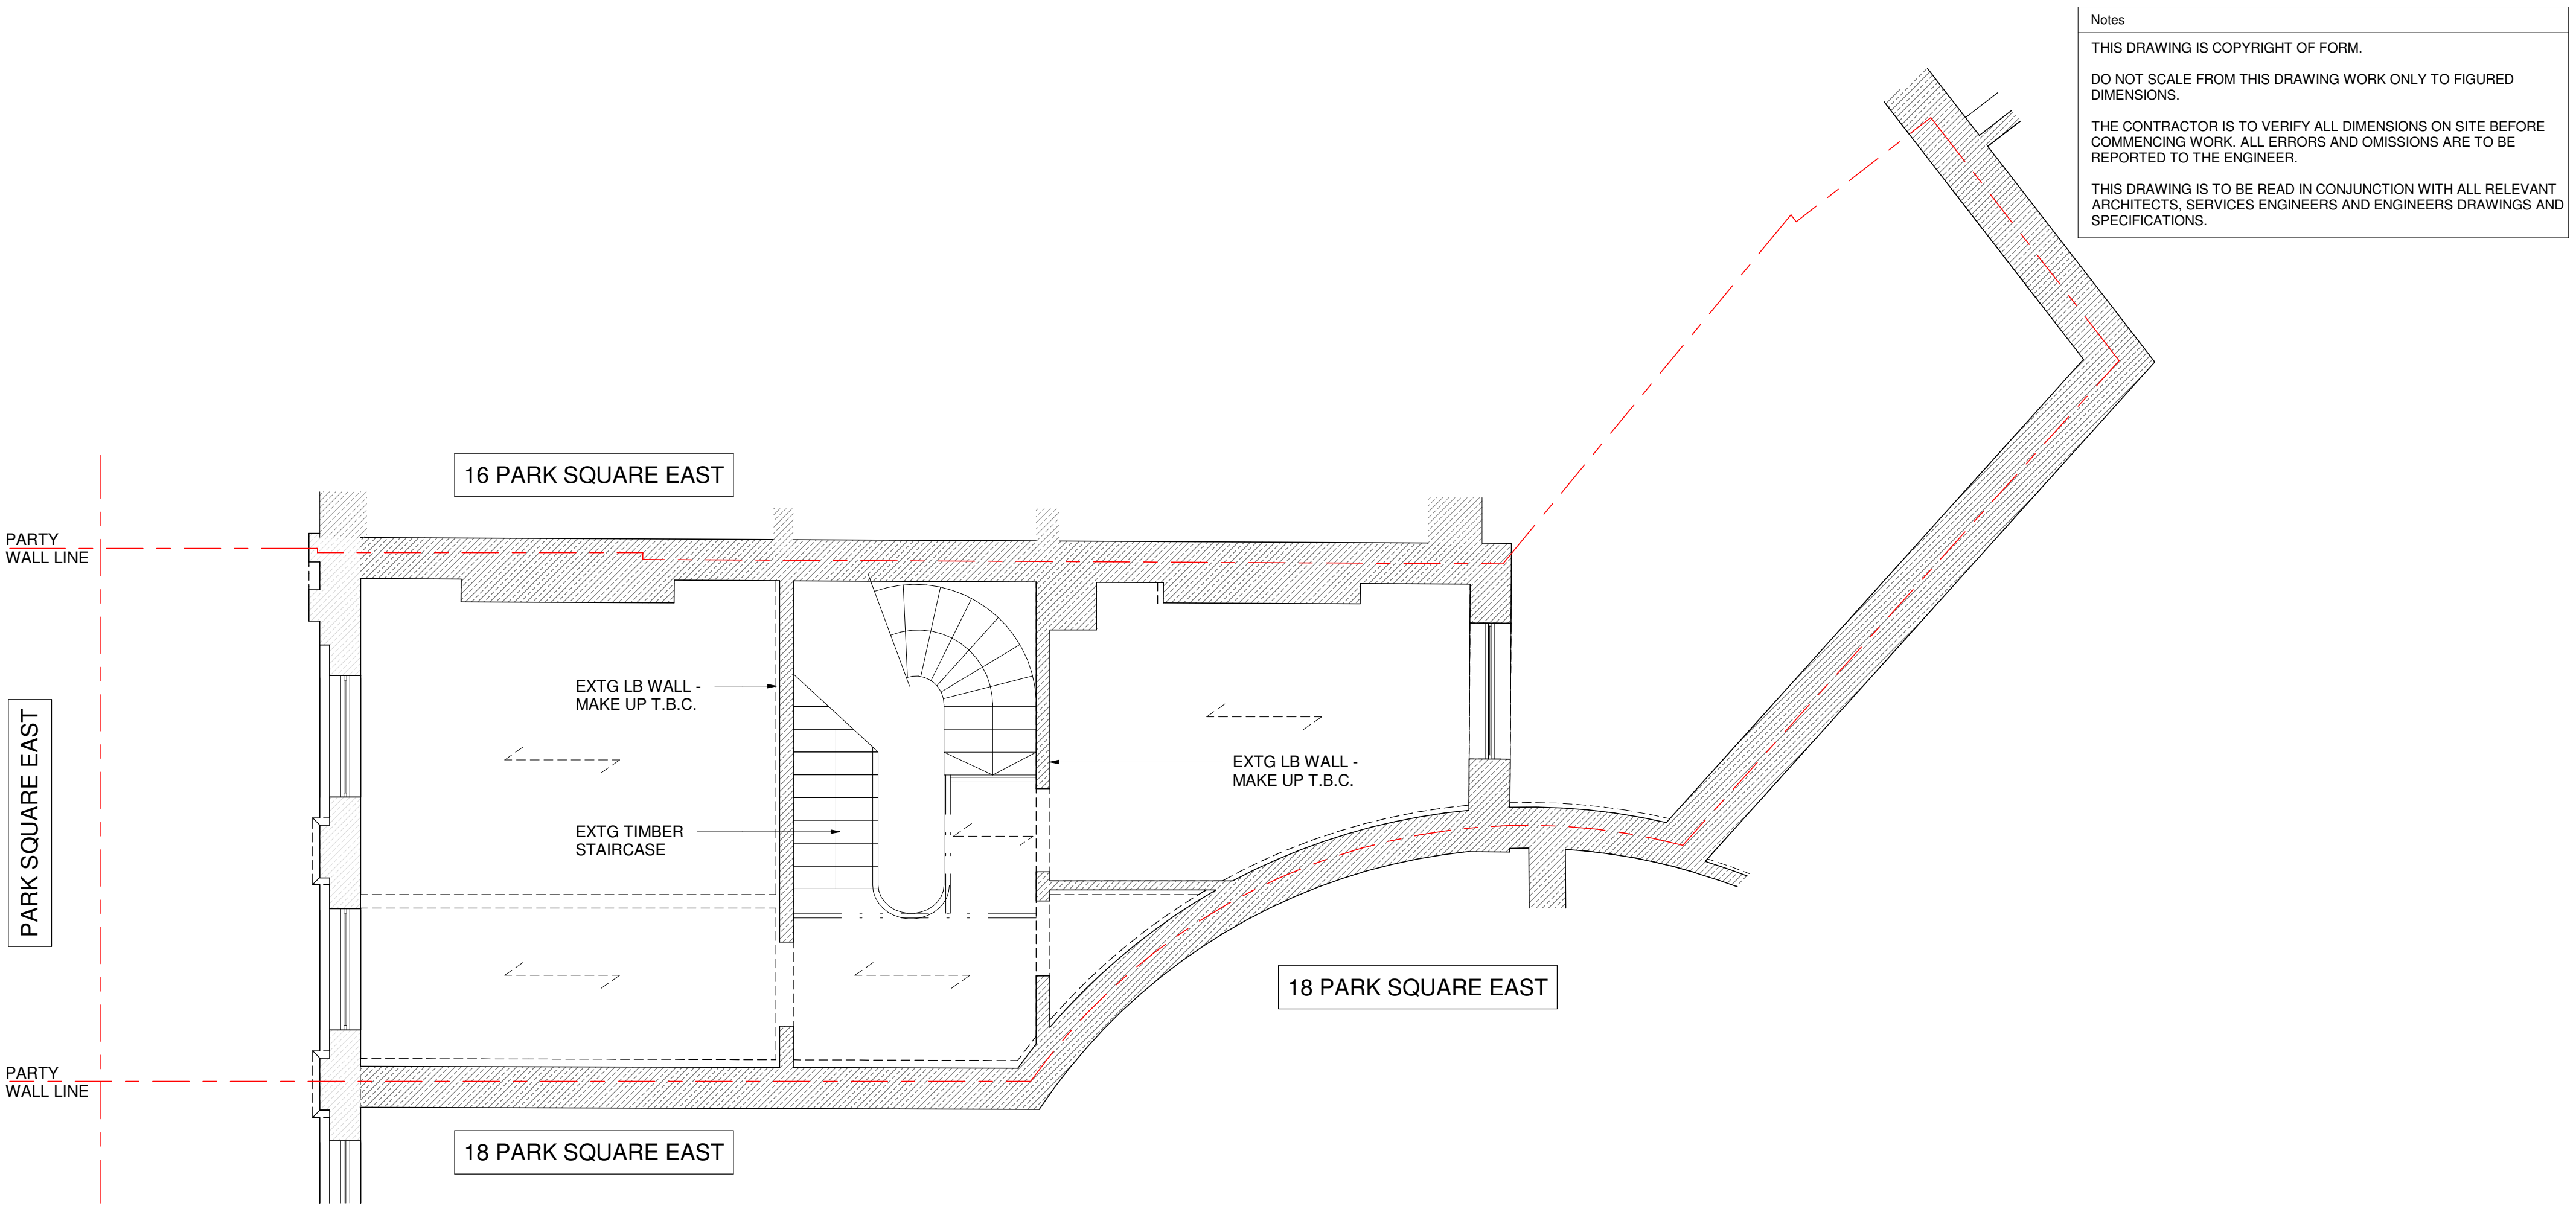

EXISTING FIRST FLOOR PLAN

1 : 50 @ A1 / 1:100 @ A3

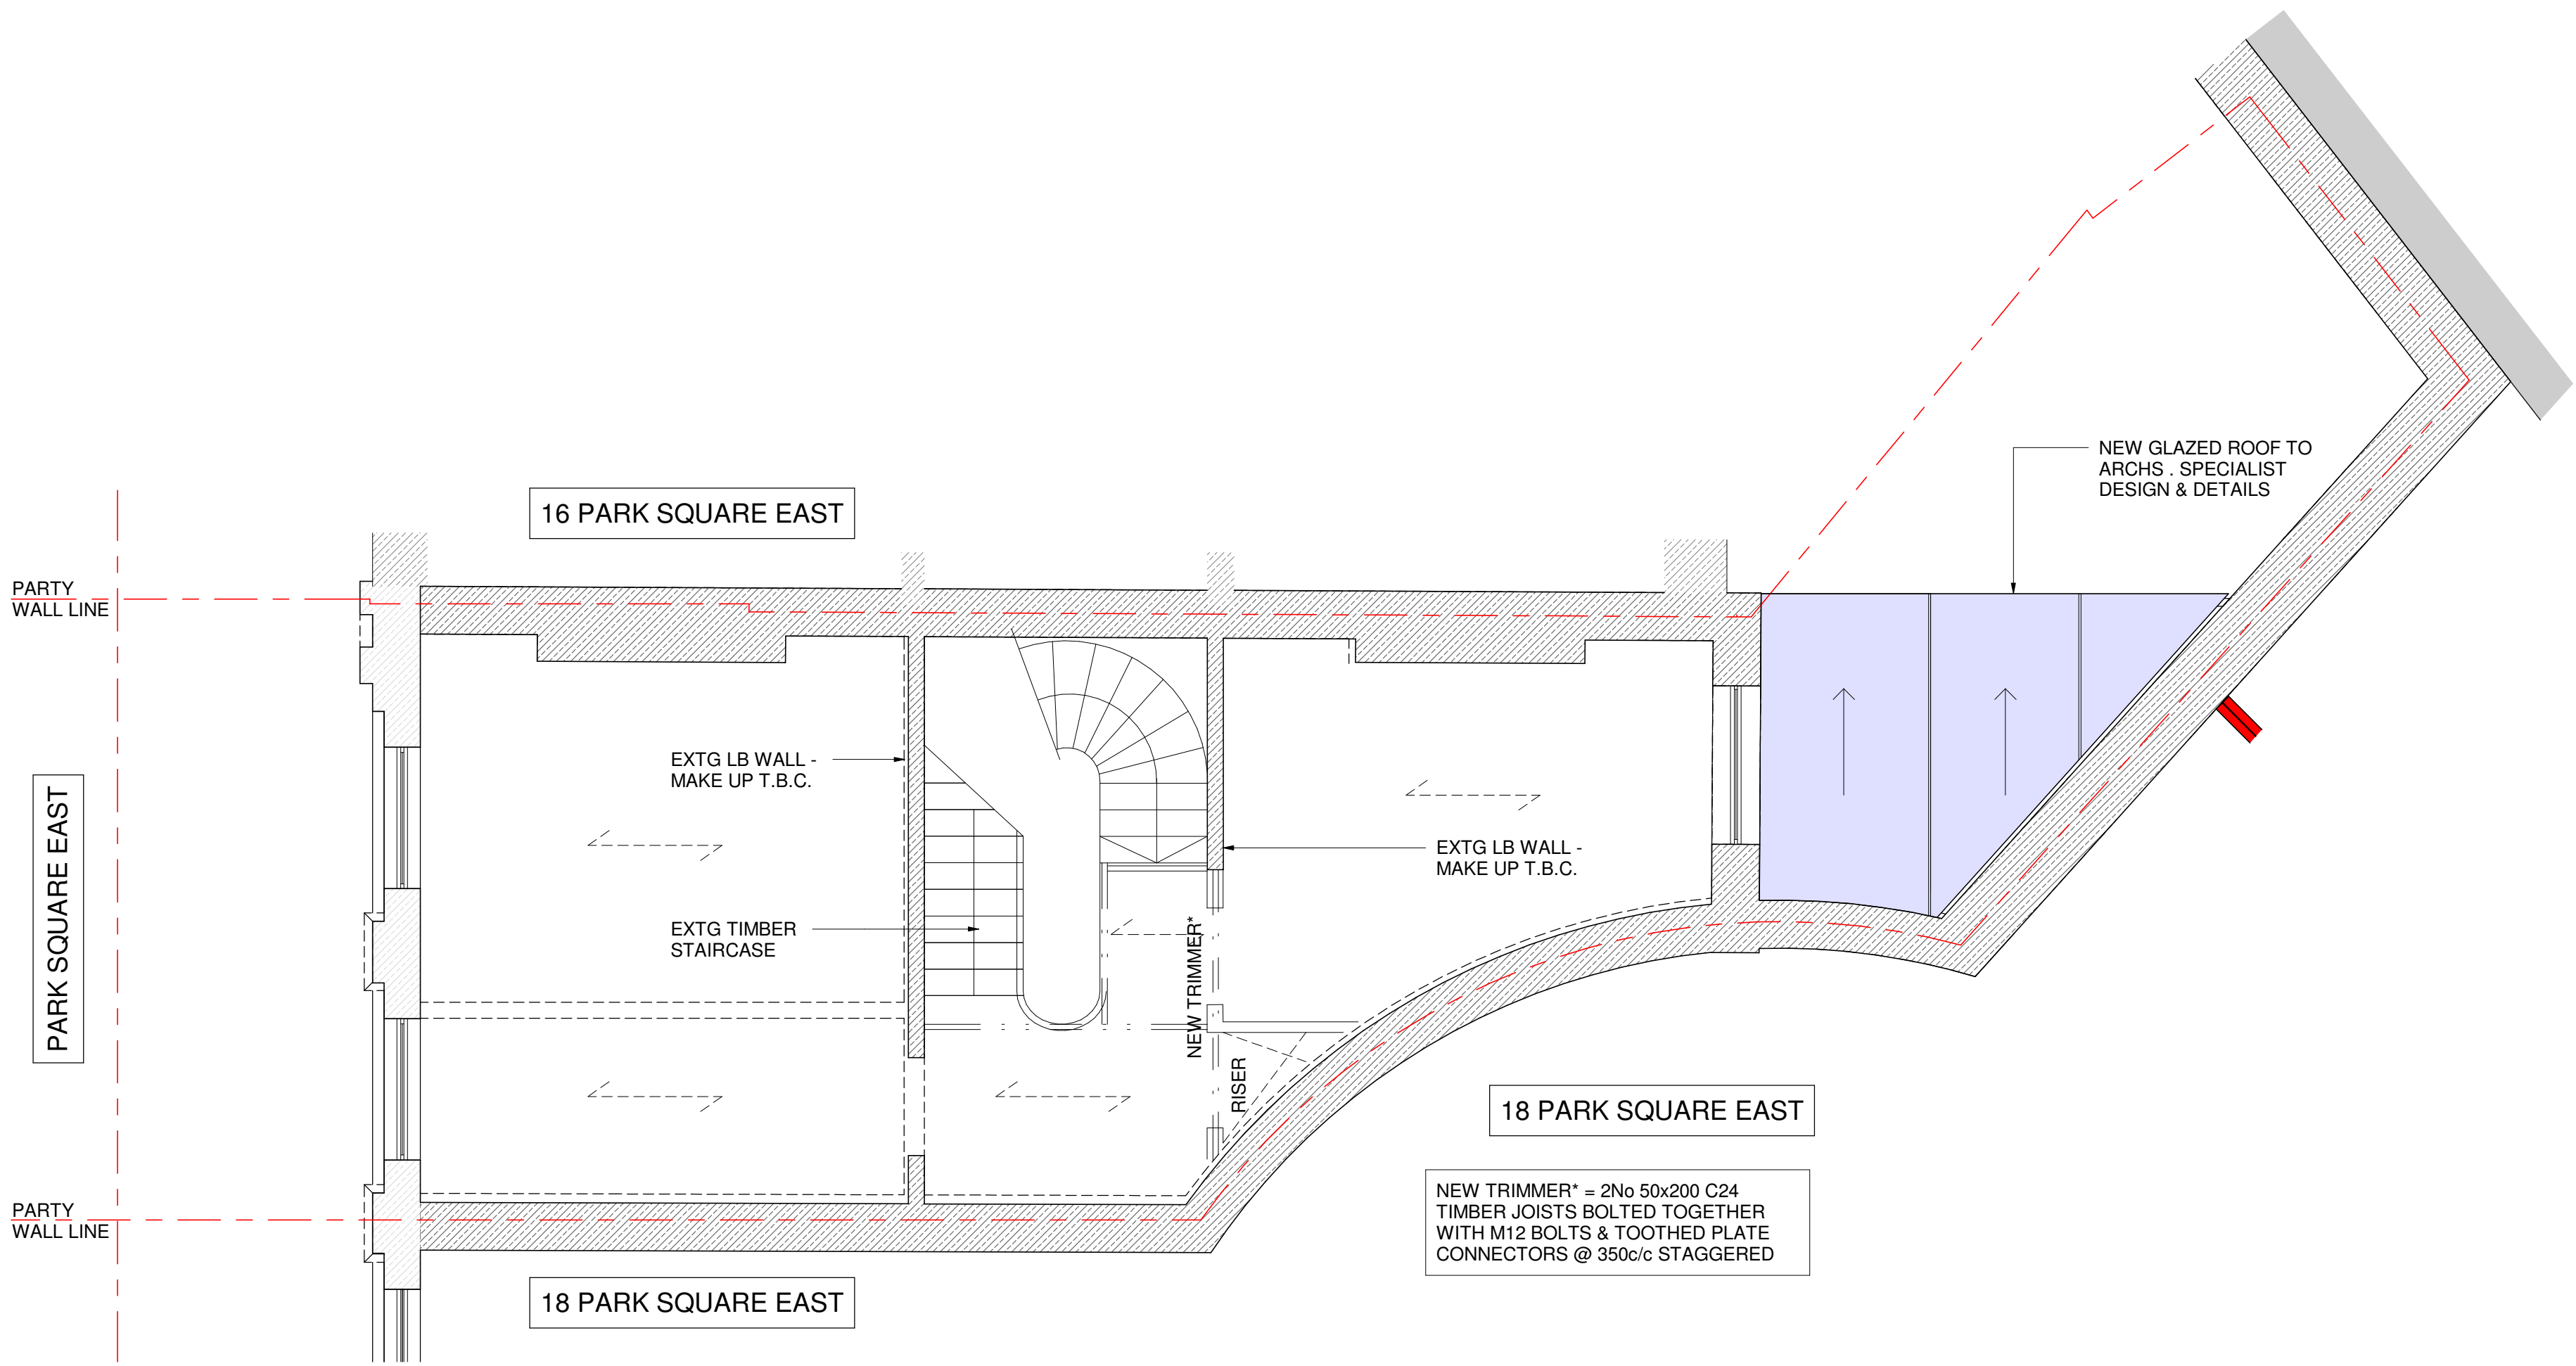

PROPOSED FIRST FLOOR PLAN

1 : 50 @ A1 / 1:100 @ A3

Notes

THIS DRAWING IS COPYRIGHT OF FORM.

DO NOT SCALE FROM THIS DRAWING WORK ONLY TO FIGURED DIMENSIONS.

THE CONTRACTOR IS TO VERIFY ALL DIMENSIONS ON SITE BEFORE COMMENCING WORK. ALL ERRORS AND OMISSIONS ARE TO BE REPORTED TO THE ENGINEER.

THIS DRAWING IS TO BE READ IN CONJUNCTION WITH ALL RELEVANT ARCHITECTS, SERVICES ENGINEERS AND ENGINEERS DRAWINGS AND SPECIFICATIONS.

LINTEL SCHEDULE	
MARK	DESCRIPTION
L1	150dp PRE-STRESSED P.C LINTEL/S TO SUIT WIDTH OF WALL
L2	CG90/100 CATNIC CAVITY WALL LINTEL
PADSTONE SCHEDULE	
MARK	DESCRIPTION
P1	450x100x225dp MASS CONCRETE

P1	06.11.19	ISSUED FOR PLANNING	PE / SD
Rev.	Date	Amendment	Drawn / Chkd

Drawing Status	PRELIMINARY
----------------	-------------

Form

Job Title

17 PARK SQUARE EAST
LONDON,
NW1 4LH

Drawing Title

EXISTING & PROPOSED FIRST
FLOOR PLANS

Form Structural Design Ltd T:020 7253 2893	77 St John Street E:studio@form-sd.com	London W:www.form-sd.com	EC1M 4NN
---	---	-----------------------------	----------

Date	Scale	Drawn	Checked
NOV 19	As indicated		
Job No.	Drawing No.	Revision	
193206-FSD-	L(23)102	P1	







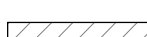



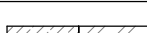
THIS DRAWING IS TO BE READ IN CONJUNCTION WITH ALL RELEVANT ARCHITECTS, SERVICES ENGINEERS AND ENGINEERS DRAWINGS AND SPECIFICATIONS.




1 : 50 @ A1 / 1:100 @ A3

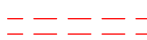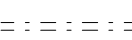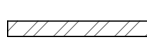

1 : 50 @ A1 / 1:100 @ A3


KEY		LEGEND	
	EXISTING WALL		NEW BEAM UNDER.
	EXISTING WALL TO BE REMOVED.		DOUBLED TIMBERS TRIMMING OPENINGS/ UNDER PARTITIONS.
	NEW 20N/mm ² BRICKWORK IN DESIGNATION (iii) MORTAR.		DENOTES SPAN OF NEW 50x200 C24 TIMBER JOISTS AT 400c/c U.N.O.
	NEW 7N/mm ² MEDIUM DENSE BLOCKWORK IN DESIGNATION (iii) MORTAR.		DENOTES SPAN OF NEW CONCRETE SLAB
	NEW NON LOAD BEARING PARTITION.	LINTEL SCHEDULE	
	LOAD BEARING WALL UNDER.		
	NEW BRICKWORK TO BE FULLY TOOTHED IN AND PACKED UP TO EXTG BRICKWORK	MARK	DESCRIPTION
W	STAINLESS STEEL WALL EXTENSION PROFILES.	L1	150dp PRE-STRESSED P.C LINTEL/S TO SUIT WIDTH OF WALL
		L2	CG90/100 CATNIC CAVITY WALL LINTEL
ALL MASONRY BELOW DPC LEVEL TO BE FROST RESISTANT AND IN DESIGNATION (i) MORTAR.		PADSTONE SCHEDULE	
		MARK	DESCRIPTION
		P1	450x100x225dp MASS CONCRETE

Date	Scale	Drawn	Checked
NOV 19	As indicated	PE	SD
Job No.	Drawing No.	Revision	
193206-FSD-	L(23)103	P1	

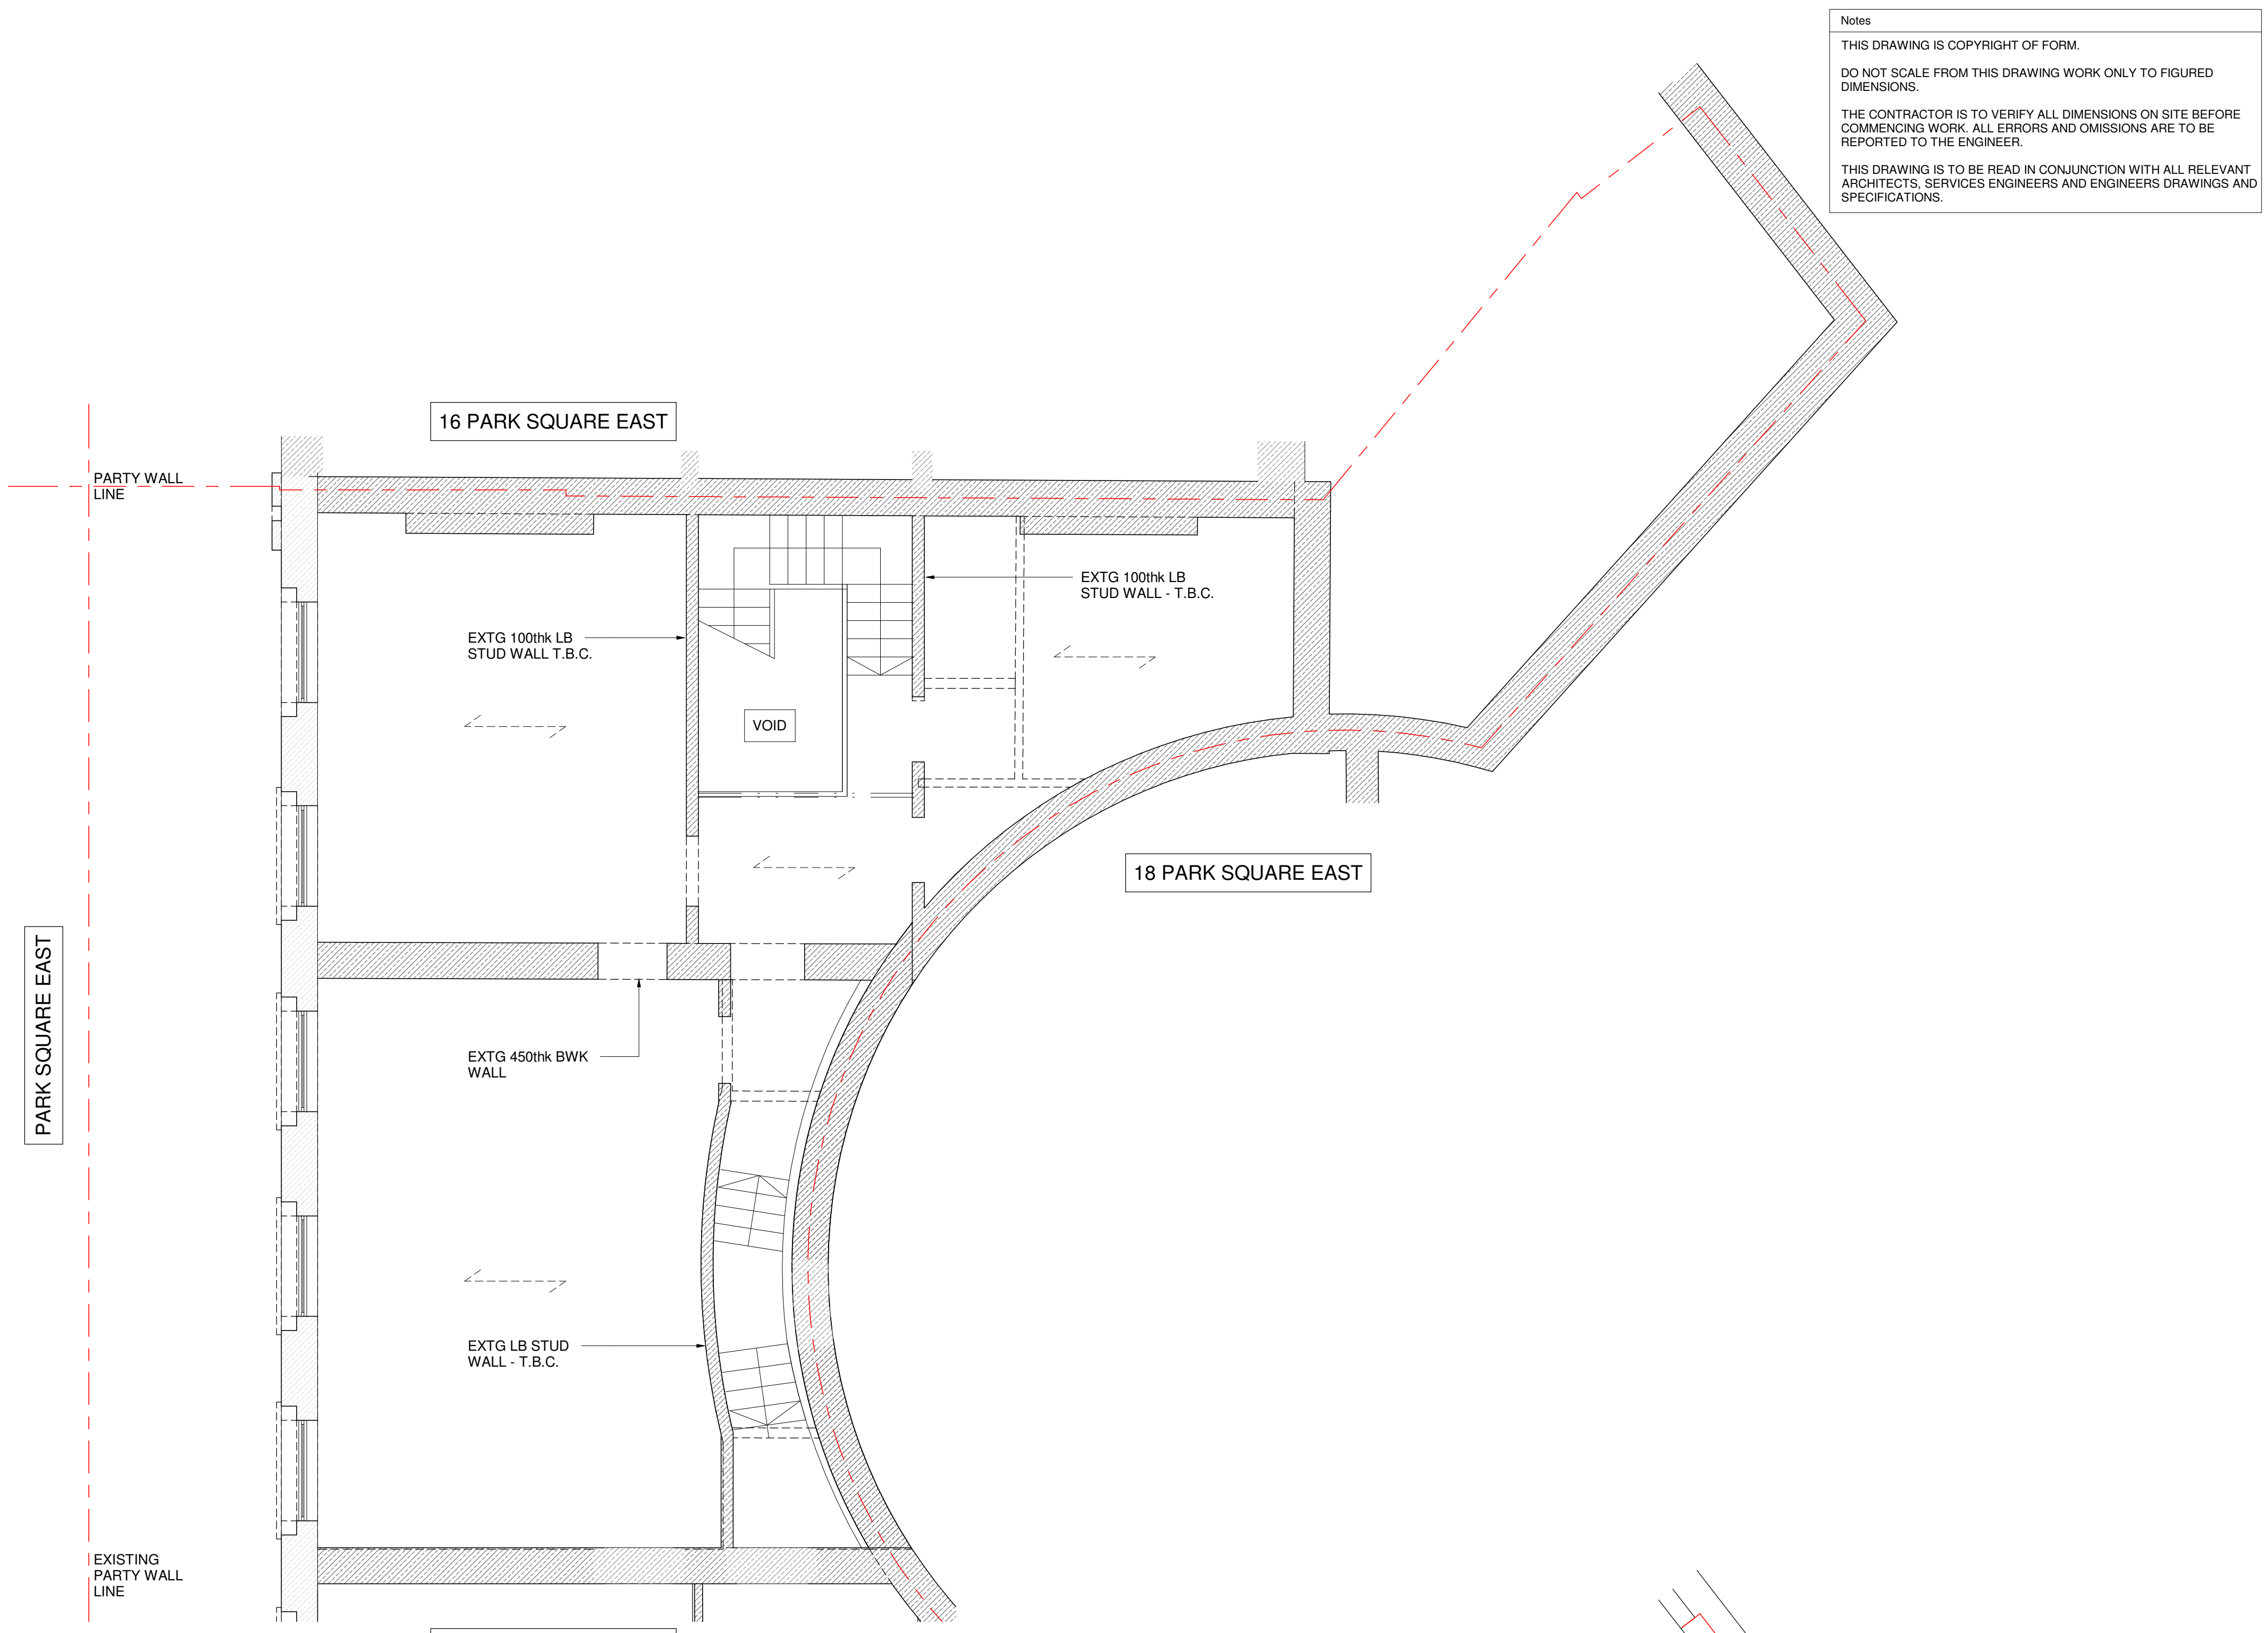

EXISTING THIRD FLOOR PLAN

1 : 50 @ A1 / 1:100 @ A3

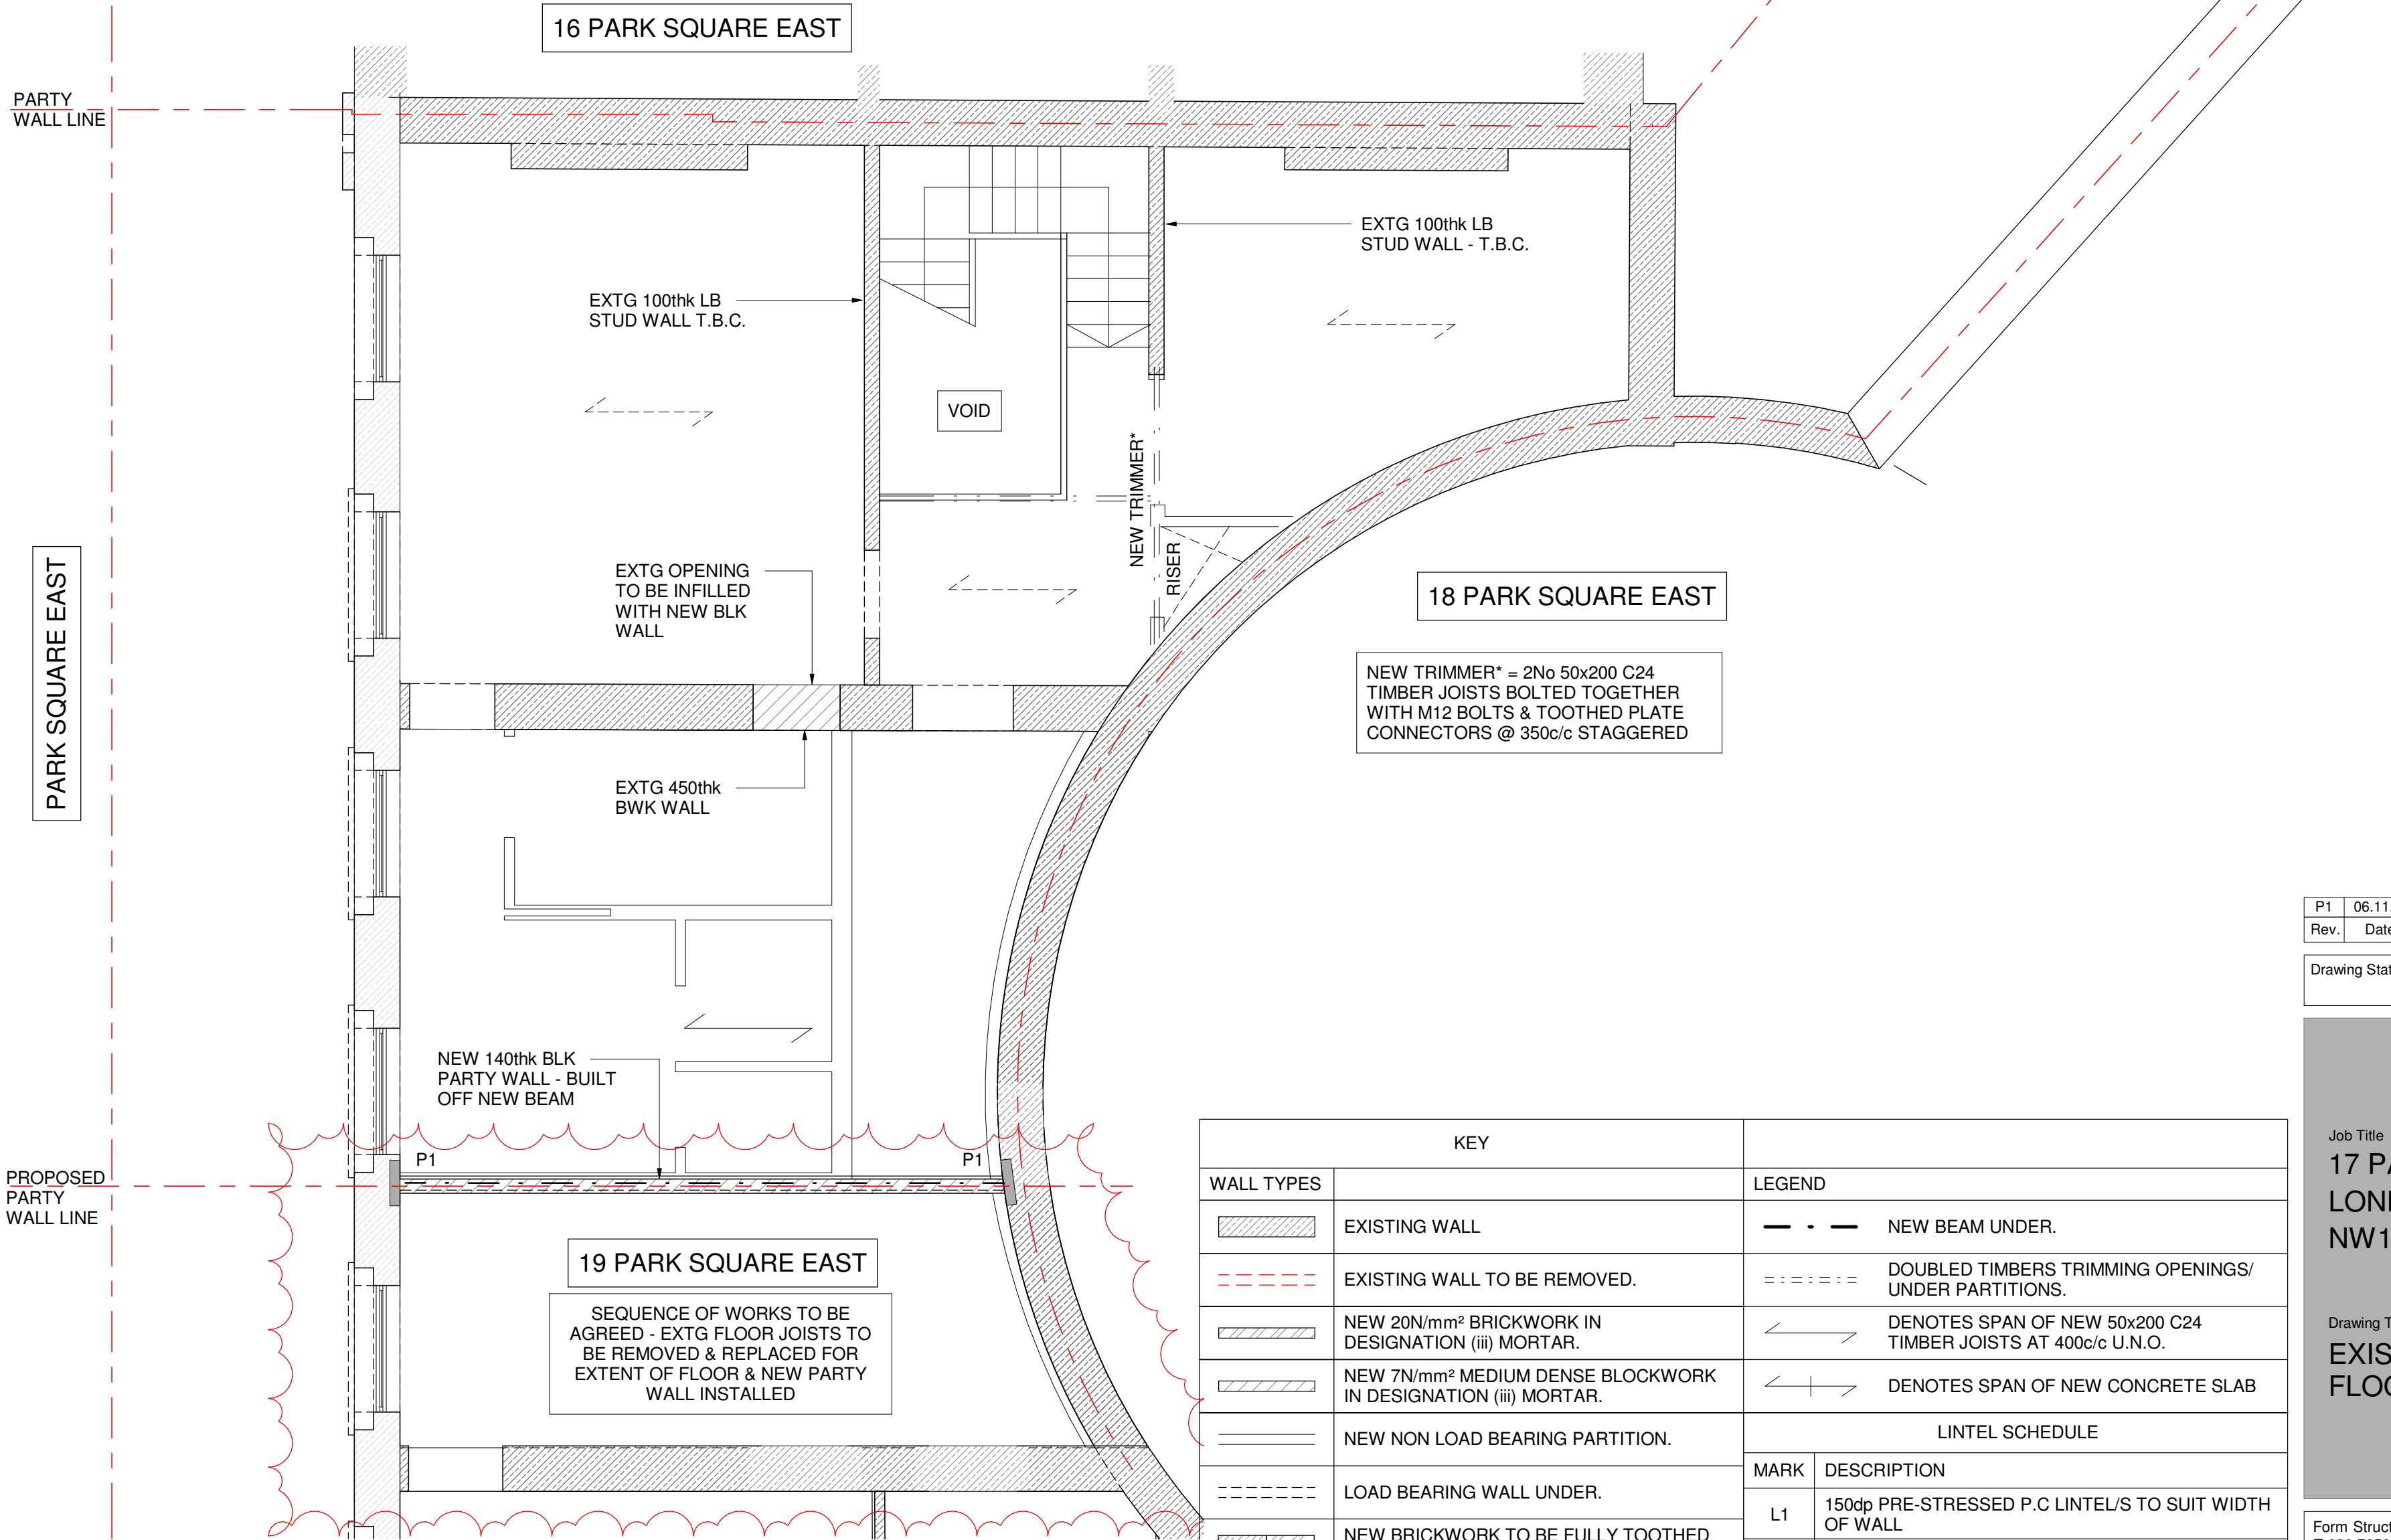

PROPOSED THIRD FLOOR PLAN

1 : 50 @ A1 / 1:100 @ A3

Notes

THIS DRAWING IS COPYRIGHT OF FORM.

DO NOT SCALE FROM THIS DRAWING WORK ONLY TO FIGURED DIMENSIONS.

THE CONTRACTOR IS TO VERIFY ALL DIMENSIONS ON SITE BEFORE COMMENCING WORK. ALL ERRORS AND OMISSIONS ARE TO BE REPORTED TO THE ENGINEER.

THIS DRAWING IS TO BE READ IN CONJUNCTION WITH ALL RELEVANT ARCHITECTS, SERVICES ENGINEERS AND ENGINEERS DRAWINGS AND SPECIFICATIONS.

P1	06.11.19	ISSUED FOR PLANNING	PE / SD
Rev.	Date	Amendment	Drawn / Chkd

Drawing Status

PRELIMINARY

Form

Job Title

17 PARK SQUARE EAST
LONDON,
NW1 4LH

Drawing Title

EXISTING & PROPOSED THIRD
FLOOR PLANS

Form Structural Design Ltd 77 St John Street London EC1M 4NN
T:020 7253 2893 E:studio@form-sd.com W:www.form-sd.com

Date	Scale	Drawn	Checked
NOV 19	As indicated		
Job No.	Drawing No.	Revision	
193206-FSD-	L(23)104	P1	

KEY		LEGEND	
WALL TYPES			
	EXISTING WALL		NEW BEAM UNDER.
	EXISTING WALL TO BE REMOVED.		DOUBLED TIMBERS TRIMMING OPENINGS/ UNDER PARTITIONS.
	NEW 20N/mm² BRICKWORK IN DESIGNATION (iii) MORTAR.		DENOTES SPAN OF NEW 50x200 C24 TIMBER JOISTS AT 400c/c U.N.O.
	NEW 7N/mm² MEDIUM DENSE BLOCKWORK IN DESIGNATION (iii) MORTAR.		DENOTES SPAN OF NEW CONCRETE SLAB
	NEW NON LOAD BEARING PARTITION.	LINTEL SCHEDULE	
	LOAD BEARING WALL UNDER.	MARK	DESCRIPTION
	NEW BRICKWORK TO BE FULLY TOOTHED IN AND PACKED UP TO EXTG BRICKWORK	L1	150dp PRE-STRESSED P.C LINTEL/S TO SUIT WIDTH OF WALL.
	STAINLESS STEEL WALL EXTENSION PROFILES.	L2	CG90/100 CATNIC CAVITY WALL LINTEL
W	ALL MASONRY BELOW DPC LEVEL TO BE FROST RESISTANT AND IN DESIGNATION (i) MORTAR.	PADSTONE SCHEDULE	
		MARK	DESCRIPTION
		P1	450x100x225dp MASS CONCRETE

THIS DRAWING IS COPYRIGHT OF FORM.








 



DO NOT SCALE FROM THIS DRAWING WORK ONLY TO FIGURED DIMENSIONS.

THE CONTRACTOR IS TO VERIFY ALL DIMENSIONS ON SITE BEFORE COMMENCING WORK. ALL ERRORS AND OMISSIONS ARE TO BE REPORTED TO THE ENGINEER.

THIS DRAWING IS TO BE READ IN CONJUNCTION WITH ALL RELEVANT ARCHITECTS, SERVICES ENGINEERS AND ENGINEERS DRAWINGS AND SPECIFICATIONS.



PROPOSED ROOF PLAN

 KEY		LEGEND	
	EXISTING WALL		NEW BEAM UNDER.
	EXISTING WALL TO BE REMOVED.		DOUBLED TIMBERS TRIMMING OPENINGS/ UNDER PARTITIONS.
	NEW 20N/mm ² BRICKWORK IN DESIGNATION (iii) MORTAR.		DENOTES SPAN OF NEW 50x200 C24 TIMBER JOISTS AT 400c/c U.N.O.
	NEW 7N/mm ² MEDIUM DENSE BLOCKWORK IN DESIGNATION (iii) MORTAR.		DENOTES SPAN OF NEW CONCRETE SLAB
	NEW NON LOAD BEARING PARTITION.	LINTEL SCHEDULE	
	LOAD BEARING WALL UNDER.		
	NEW BRICKWORK TO BE FULLY TOOTHED IN AND PACKED UP TO EXTG BRICKWORK	MARK	DESCRIPTION
W	STAINLESS STEEL WALL EXTENSION PROFILES.	L1	150dp PRE-STRESSED P.C LINTEL/S TO SUIT WIDTH OF WALL
		L2	CG90/100 CATNIC CAVITY WALL LINTEL
ALL MASONRY BELOW DPC LEVEL TO BE FROST RESISTANT AND IN DESIGNATION (i) MORTAR.		PADSTONE SCHEDULE	
		MARK	DESCRIPTION
		P1	450x100x225dp MASS CONCRETE

Drawing Status **PRELIMINARY**

Form Structural Design Ltd 77 St John Street London EC1M 4NN
T: 020 7253 2893 E: studio@form-sd.com W: www.form-sd.com

Date	Scale	Drawn	Checked
NOV 19	As indicated		
Job No.	Drawing No.	Revision	
193206-FSD-	L(23)105	P1	