



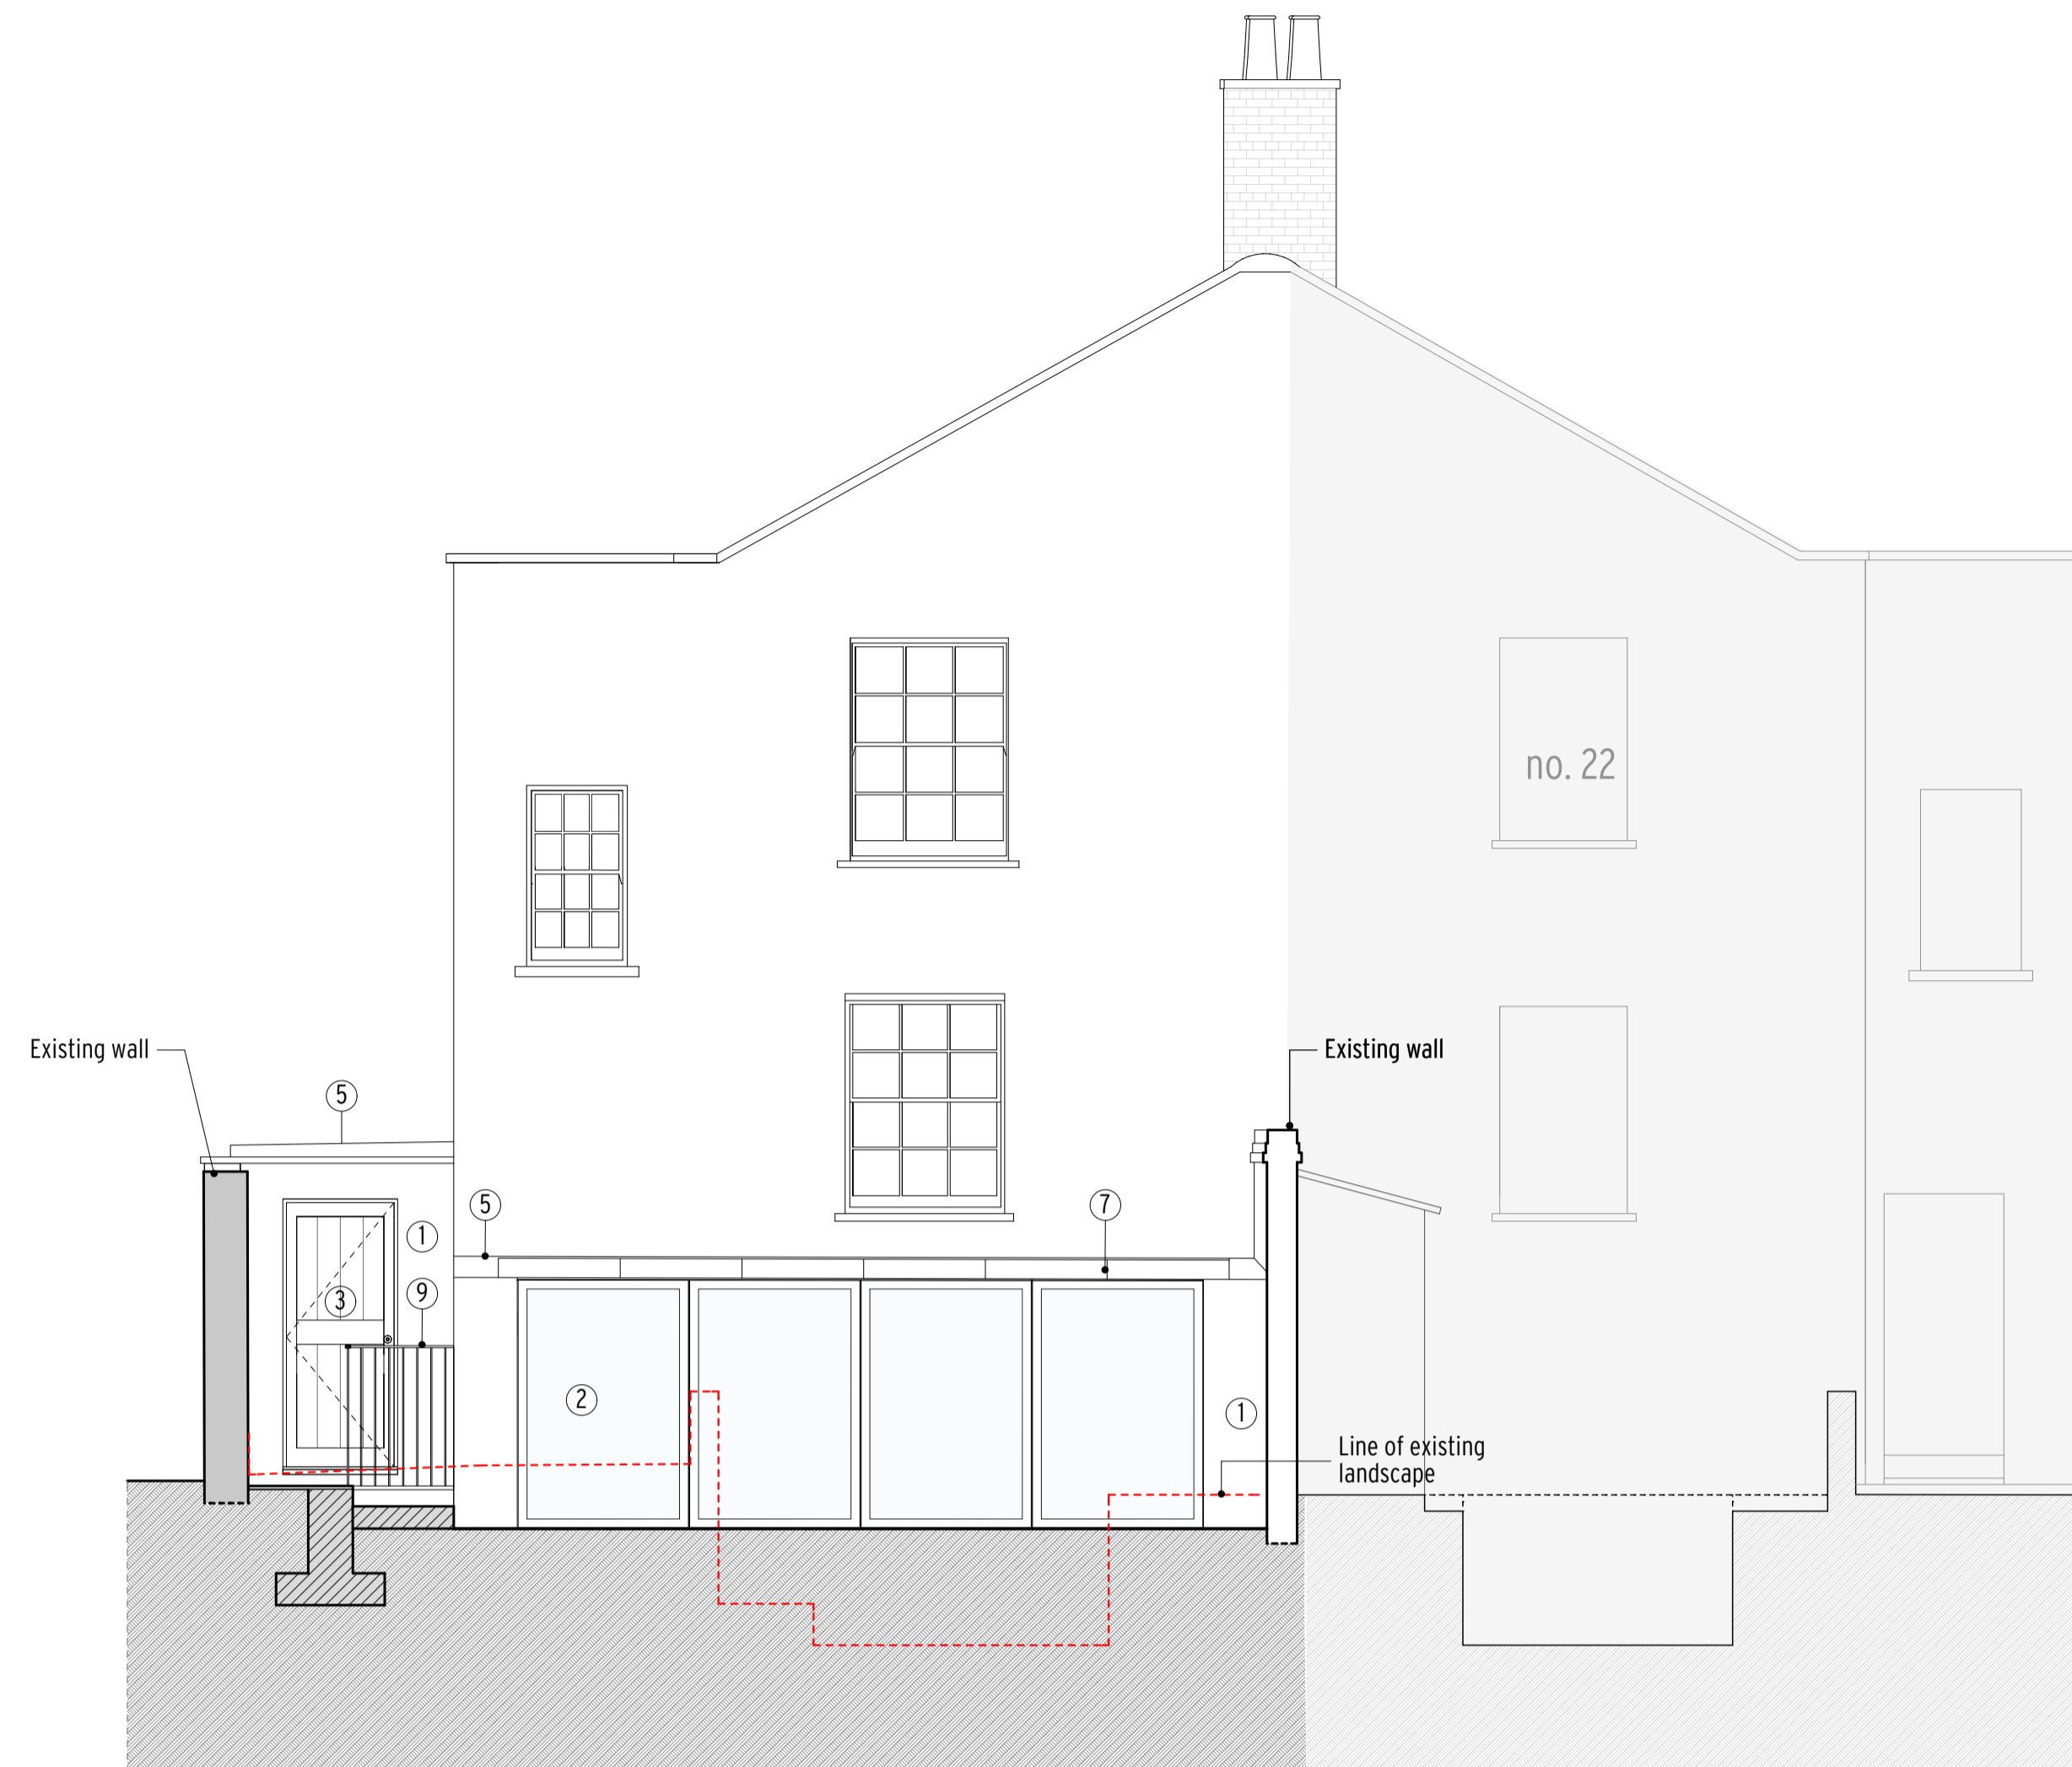


PROPOSED NORTH ELEVATION

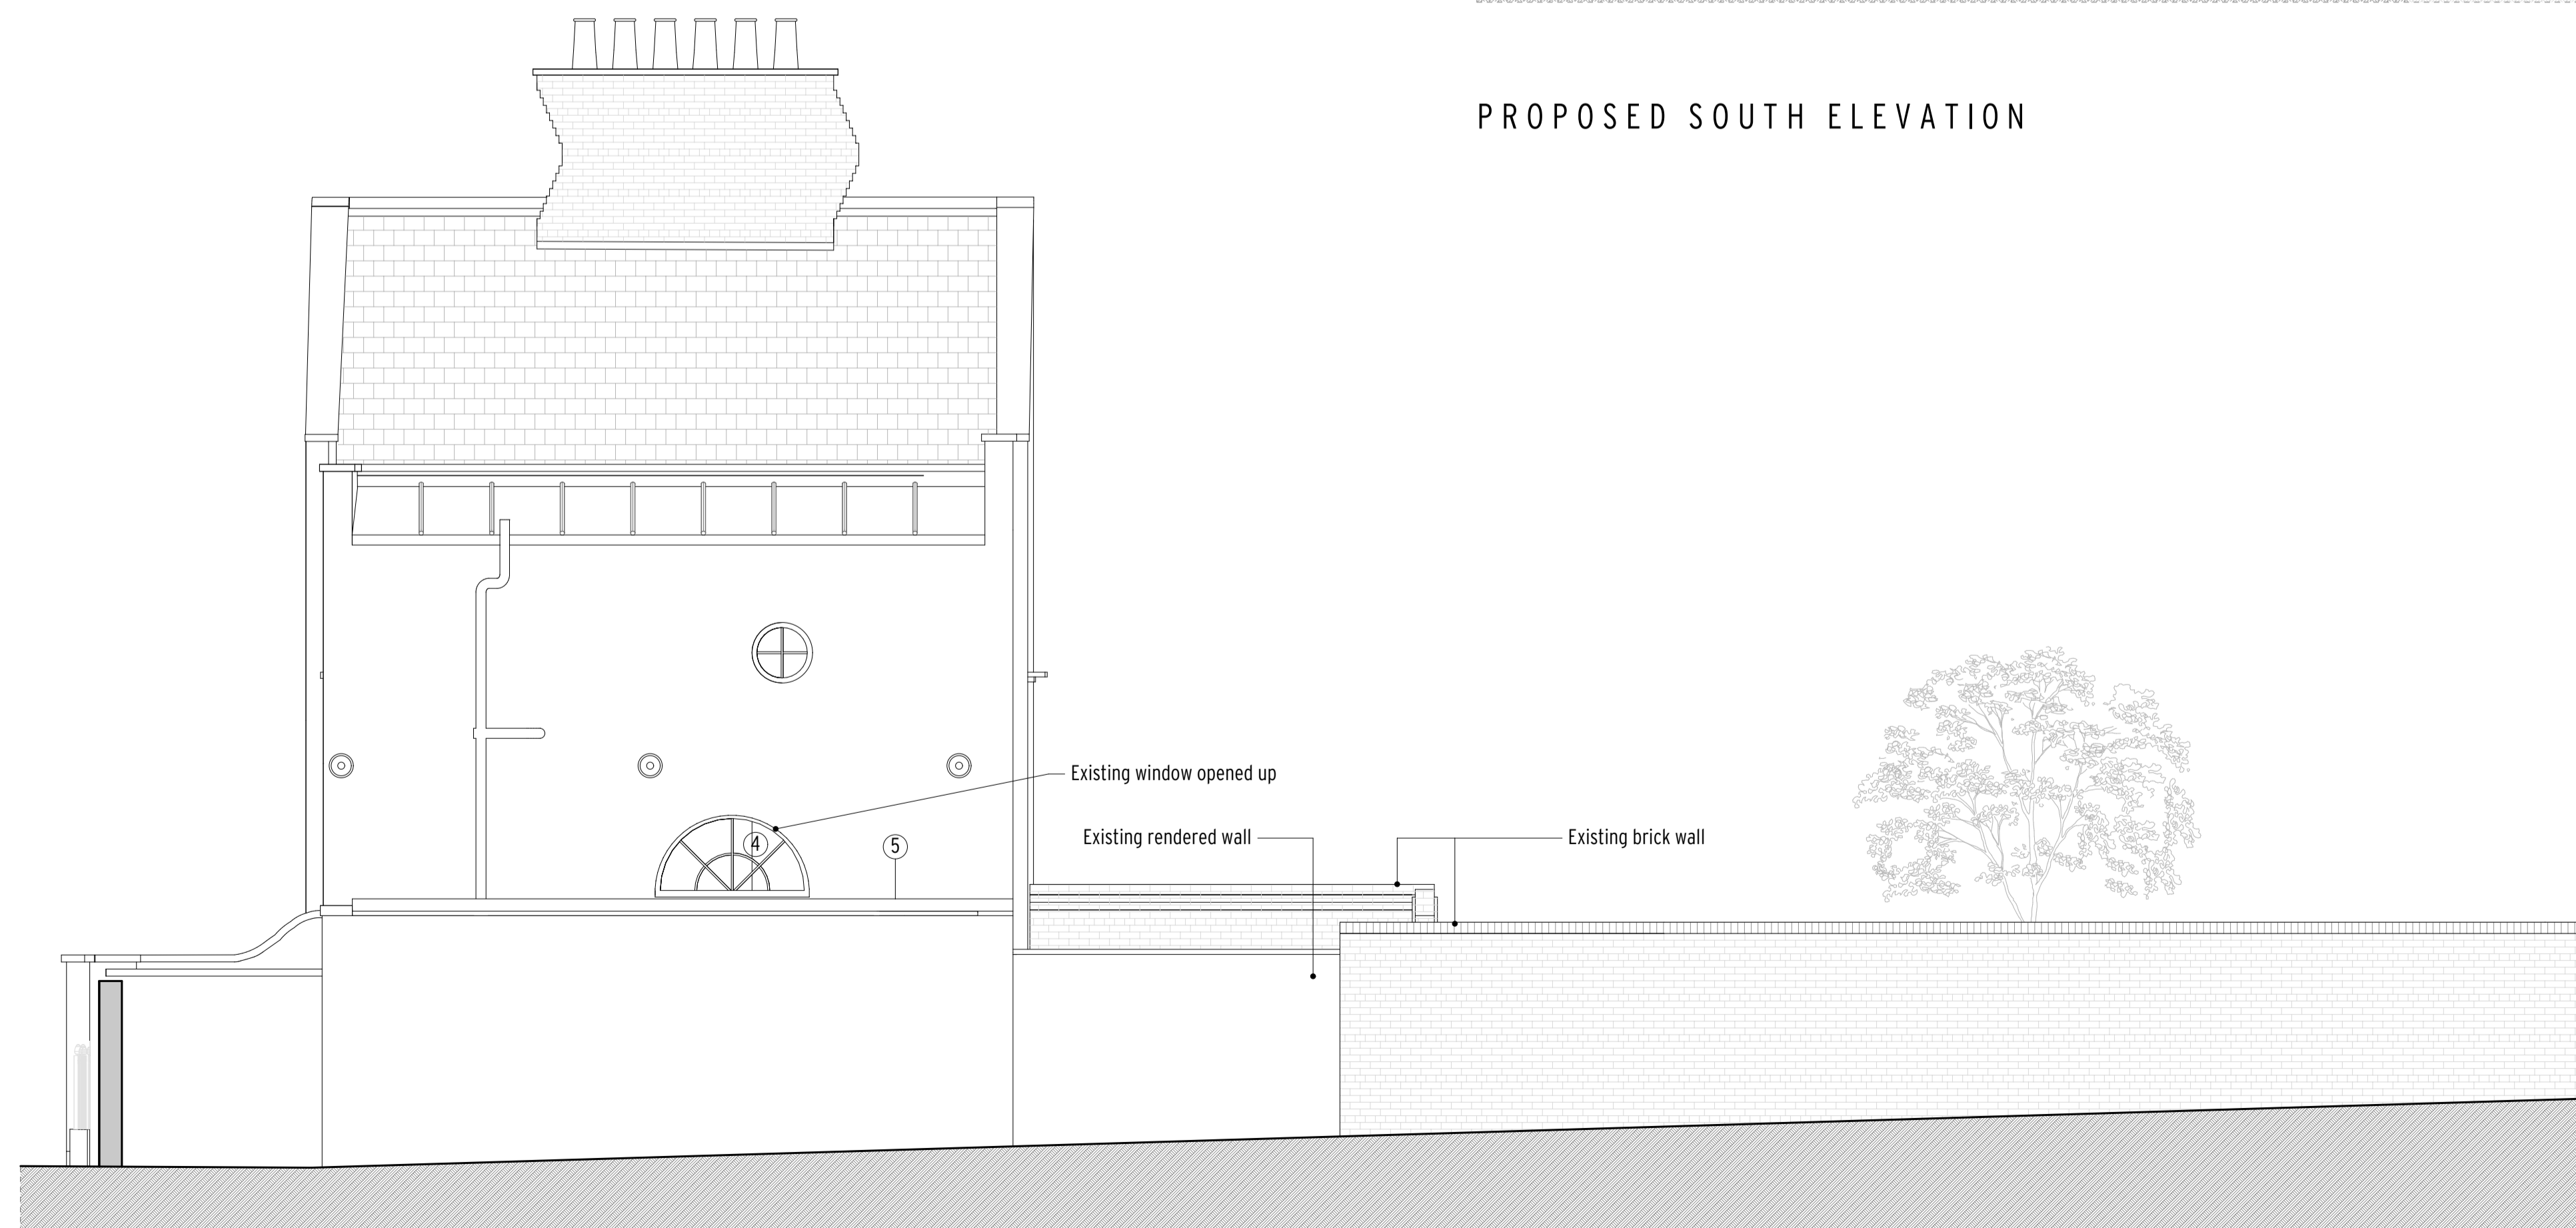

PROPOSED SOUTH ELEVATION



PROPOSED WEST ELEVATION

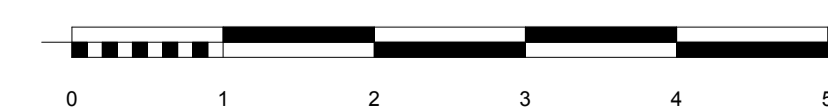

Notes:
 All copyrights retained.
 All information remains the property of Gregori Chiarotti Projects Ltd. and may not be used for any purpose whatsoever, or reproduced through any medium without the written consent of Gregori Chiarotti Projects Ltd.
 No responsibility is accepted for unauthorised use.
 All information is subject to statutory consents, rights of light and survey.
 Do not scale from drawings - Use figured dimensions only and verify on site.

Rev.	Date	Dwn.	Description
0	11/01/2018	ebz	Issued for Planning Approval
4	2019-11-18	ebz	Planning - revised scheme
5	2020-01-20	ebz	Planning - revised scheme

LEGEND

- Existing Construction
- New Construction

MATERIAL LEGEND

- ① Lime Based Render to Match Existing
- ② PPC Aluminium Windows
- ③ New Painted Timber Door
- ④ New Timber Framed Window, Painted as Existing Windows
- ⑤ Lead Roof
- ⑥ Flush Roof-Light
- ⑦ Photovoltaic Solar Panels
- ⑧ Yorkstone Paving/Cladding
- ⑨ Metal Railing Balustrade
- ⑩ Reclaimed London Stock Bricks

Gregori Chiarotti

Gregori Chiarotti Projects
 United House North Road London N7 9DP
 Telephone +44 (0)20 7699 0522
 Facsimile +44 (0)20 7699 0532
 e-mail qc@gregori-chiarotti.com
 website www.gregori-chiarotti.com

Client:
Mr Wagner & Dr Dille
 20 Leighton Road
 London
 NW5 2QE

Project:
 20 Leighton Road
 London
 NW5 2QE

Status:
FOR APPROVAL

Drawing:
Proposed Elevations

Scale(s)	Date	Dwn by	Chd by
1:50@A1	21/01/2020	ebz	
1:100@A3			
Project No:	Drawing No:	Revision:	
1720	2001		5