


PROPOSED SAMPLE PANELS 1 OF 2



SAMPLE PANEL NO 1 (1m x 1m)
 - TO BE CLEANED USING DOFF SYSTEM.
 - LIME PUTTY TUCK POINTING

SAMPLE PANEL NO 2 (1m x 1m)
 - TO BE CLEANED USING TORC / JOS SYSTEM
 - LIME BASED MORTAR - TO MATCH EXISTING ADJACENT TUCK POINTING

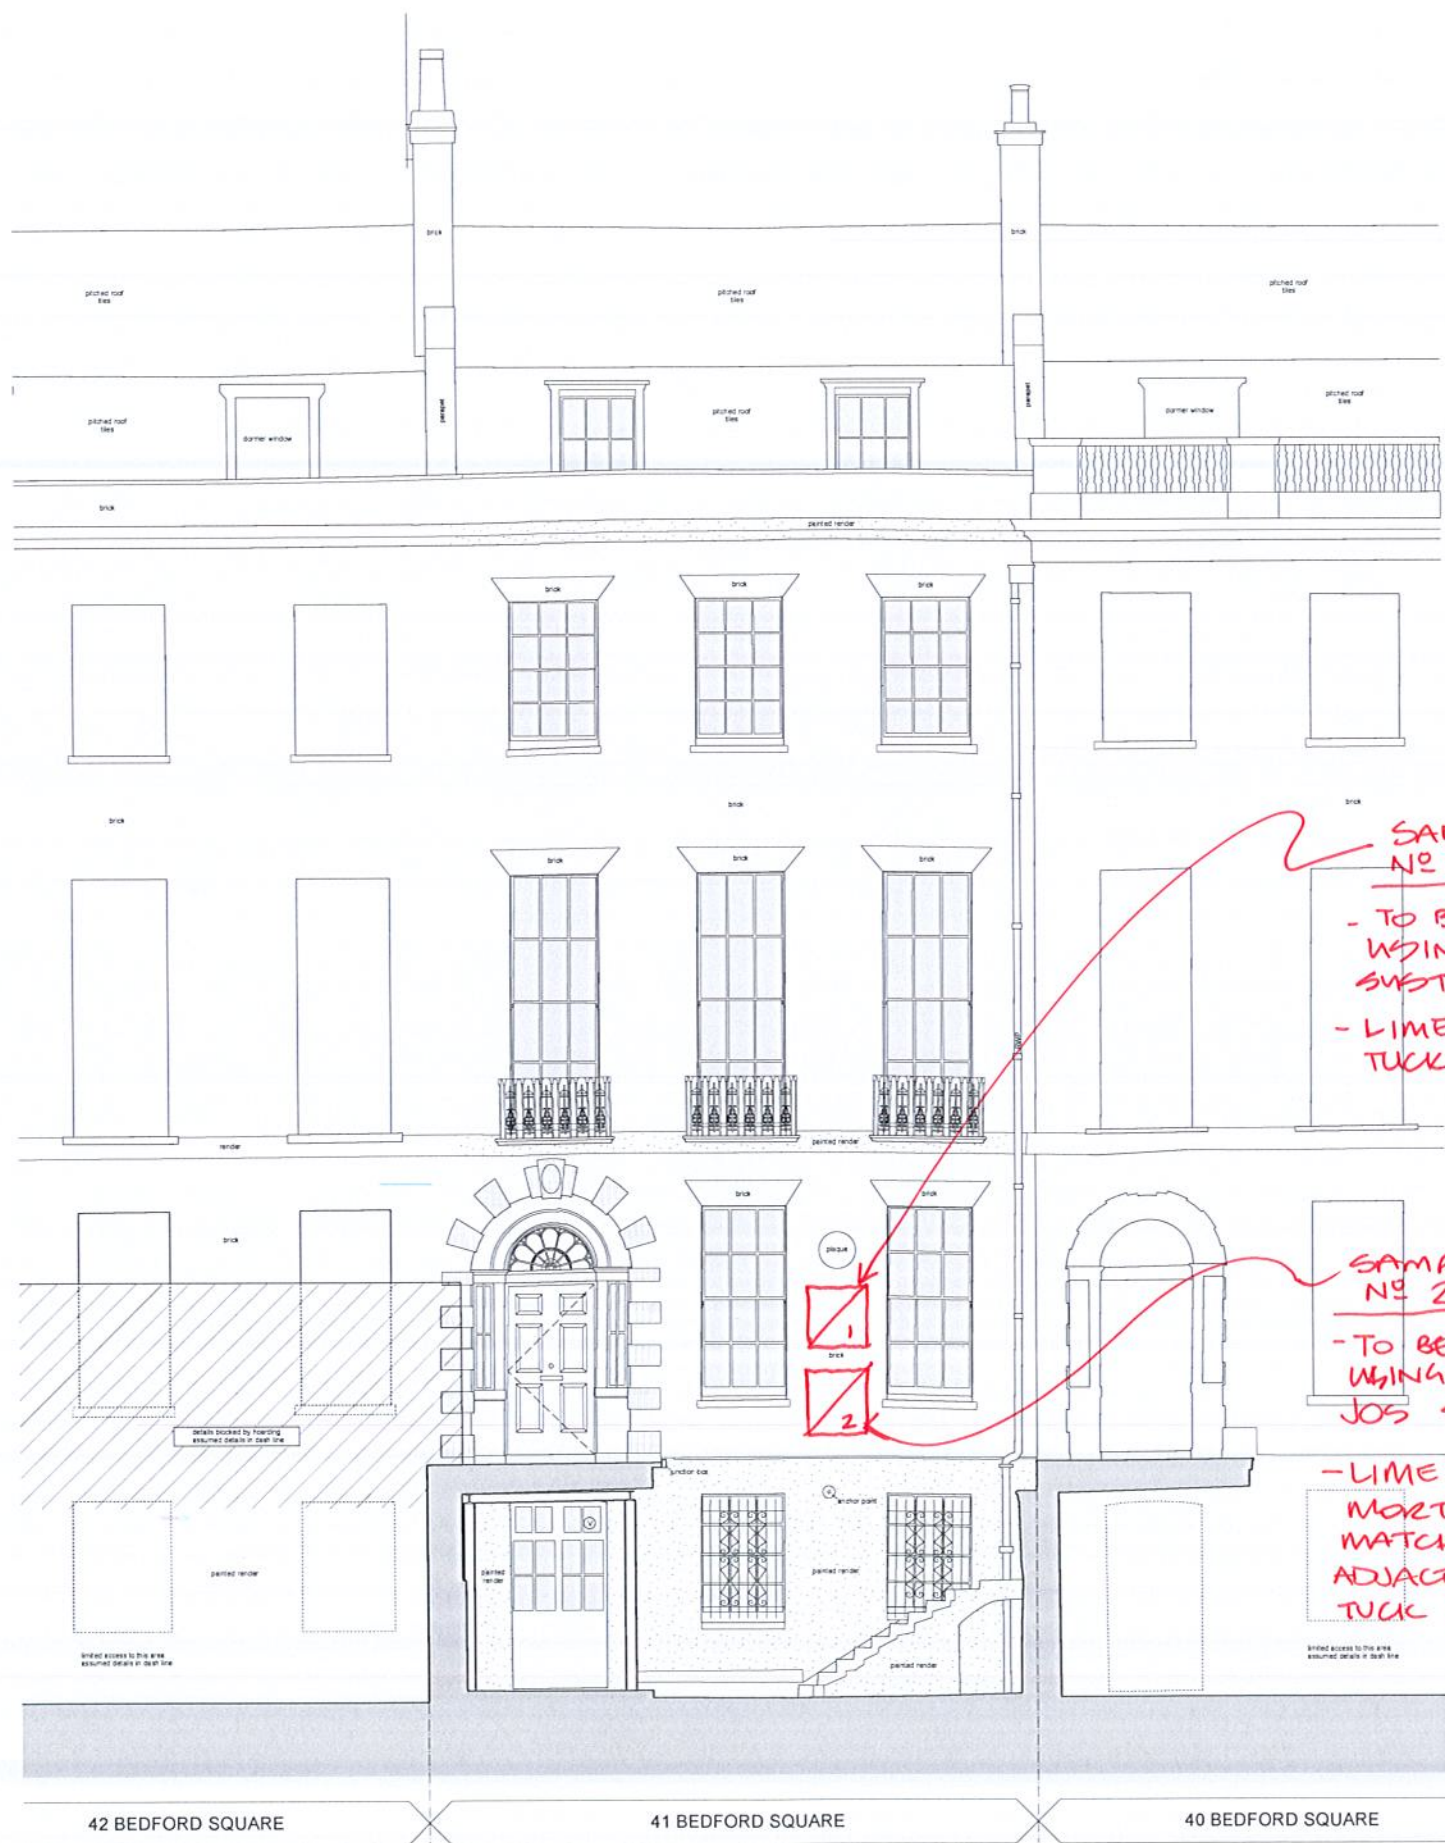

NB: SAMPLE PANEL LOCATIONS SHOWN INDICATIVELY.

1 Existing Front Elevation - 41 Bedford Square
 GA_018 1:50 @ A1



2 Existing Rear Elevation - 41 Bedford Square
 GA_018 1:50 @ A1



223-smok-2002-17-SK001UH

General notes
 Copyright owned by smok.
 Do not scale from this drawing.
 All dimensions are to be checked on site prior to commencing the construction of any element of the works or manufacture of any elements.
 Any discrepancies between the drawing and site conditions/dimensions, any errors or omissions are to be brought to the attention of the architect for clarification prior to proceeding with construction of the element of work.
 All dimensions are in millimeters.
 All construction to comply with all current British Standards and Building Regulations requirements.

Drawing notes

T1	ISSUED FOR TENDER	07 Feb 2020
A1	ISSUED FOR INFORMATION	29 Jul 2019
REVISION	DESCRIPTION	DATE
DRAWING	Existing 41 Bedford Sq. Front & Rear Elevations	SCALE 1:100 @ A3 1:50 @ A1
PROJECT	41, Bedford Square London WC1B 3HX	DATE 29 Jul 2019
CLIENT	EenEnVeertig Limited	DRAWN LSH CADFILE 223_GA_018
DRAWING No	223_GA_018	Rev T1
STATUS	TENDER	

smok
 Unit 3, Canonbury Yard, London N1 7BJ
 020 3393 3022 office@smok.co.uk