

DISCLAIMER NOTES:







- THIS DOCUMENT IS COPYRIGHT OF THE ORIGINATOR AND MUST BE TREATED AS
- THIS DOCUMENT MUST NOT BE ALTERED, REPRODUCED OR DISTRIBUTED WITHOUT
- PRIOR WRITTEN CONSENT OF THE ORIGINATOR - THE ORIGINATOR ACCEPTS NO RESPONSIBILITY
- THIS DOCUMENT MUST NOT BE ALTERED - THE ORIGINATOR ACCEPTS NO RESPONSIBILITY
- BEING ALTERED BY OTHERS
- ANY DISCREPANCY MUST BE REPORTED TO THE ORIGINATOR
- ANY DIMENSIONS MUST BE CHECKED ON SITE PRIOR TO COMMENCEMENT OF ANY RELATED
- WORK
- DIMENSIONS MUST BE CHECKED ON SITE PRIOR TO COMMENCEMENT OF ANY RELATED
- WORK
- THIS DOCUMENT MUST BE READ IN CONJUNCTION WITH ALL SUPPORTING DOCUMENTS
- PRODUCED BY THE ORIGINATOR AND OTHER PROJECT STAKEHOLDERS
- THE ORIGINATOR ACCEPTS NO RESPONSIBILITY FOR THE ACCURACY OF BACKGROUND
- ONLY INFORMATION PRODUCED BY THIRD PARTIES - THIS MUST BE TREATED AS INDICATIVE
- USERS OF THIS DOCUMENT ARE RESPONSIBLE FOR CHECKING WHICH REQUIREMENTS
- CURRENTLY IN FORCE APPLY TO THE PROJECT
- DRAWING IS FOR REFERENCE PURPOSES ONLY - THE ORIGINATOR WILL ACCEPT NO
- RESPONSIBILITY FOR THE COMPLETENESS OF INFORMATION UNDER THIS STATUS
- THE DOCUMENT STATUS 'RECORD' OR 'AS BUILT' HAS BEEN REVERSED IN PART BASED
- ON INFORMATION PROVIDED BY THE ORIGINATOR ASSUMES NO RESPONSIBILITY FOR THE ACCURACY OF THIS
- 'RECORD' OR 'AS BUILT' DOCUMENT OR FOR ANY ERRORS OR OMISSIONS THAT MAY HAVE
- BEEN INCORPORATED INTO IT AS A RESULT OF INCORRECT INFORMATION PROVIDED TO
- THE ORIGINATOR. THIS RELATES TO THE 'RECORD' OR 'AS BUILT' DOCUMENT AND ARE
- APPLIED TO SERIAL NUMBER IDENTIFICATION OF THIS DRAWING

DRAWING NOTES:

- COM REGULATIONS 2015
- SIGNIFICANT OR NON-COMPLIANT RISKS AND RISKS WHICH ARE DIFFICULT TO MANAGE
- THE RIGHT WITH BRIEF ACCOMPANYING TEXT FOR FURTHER DETAILS OF THE RISKS
- IDENTIFIED BY DESIGNERS. REFERENCE SHOULD BE MADE TO COM HAZARD
- REGISTER



LEGEND	
	LANDLORDS DISTRIBUTION BOARD
	WALL MOUNTED CIRCULAR HIGH EFFICIENCY 18W - 1800 LUMEN OUTPUT COLOUR 360 LED LUMINAIRE INCHEVING 100 LUM. 10005000105 WHITE SELF COLOURED POLYCARBONATE BODY WITH SATIN ACRYLIC DIFFUSER IP65 RATED. MAINTAINED WITH 3 HOURS INTEGRAL EMERGENCY FACILITY COMPLETE WITH INTEGRAL MICROWAVE PIR WITH CORRIDOR FUNCTION. SIZE 3600 x 82mm DEPTH
	FIRE ALARM PANEL ANALOGUE ADDRESSABLE. GRADE A. CATEGORY LDI TO BS5839-6:2019
	OPTICAL SMOKE DETECTORS
	OPTICAL SMOKE DETECTOR WITH SOUNDER
	MANUAL CALL POINT (BREAKGLASS)
	INTERFACE UNIT FOR CONNECTION TO APARTMENTS GRADE D CATEGORY LDI TO BS5839-6:2019
	EMERGENCY LIGHTING TEST SWITCH

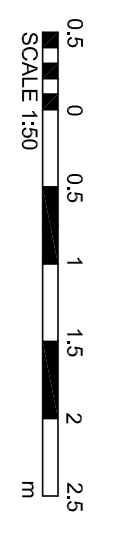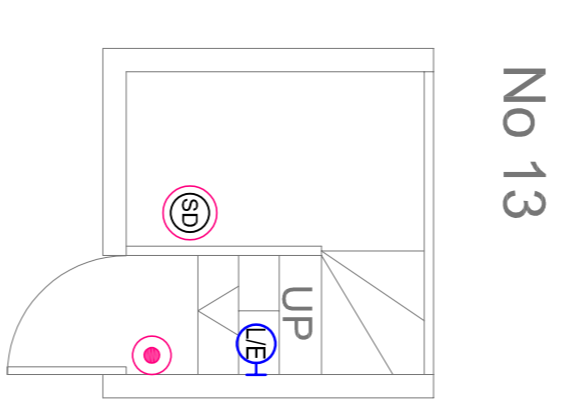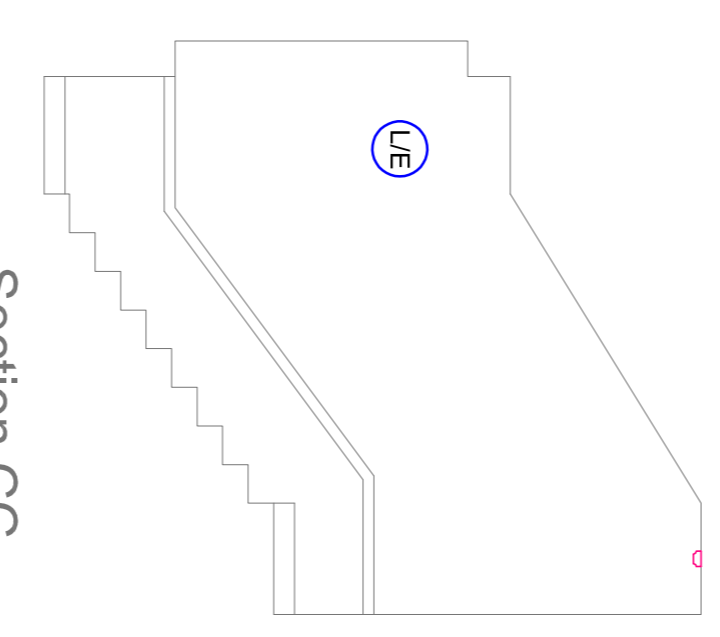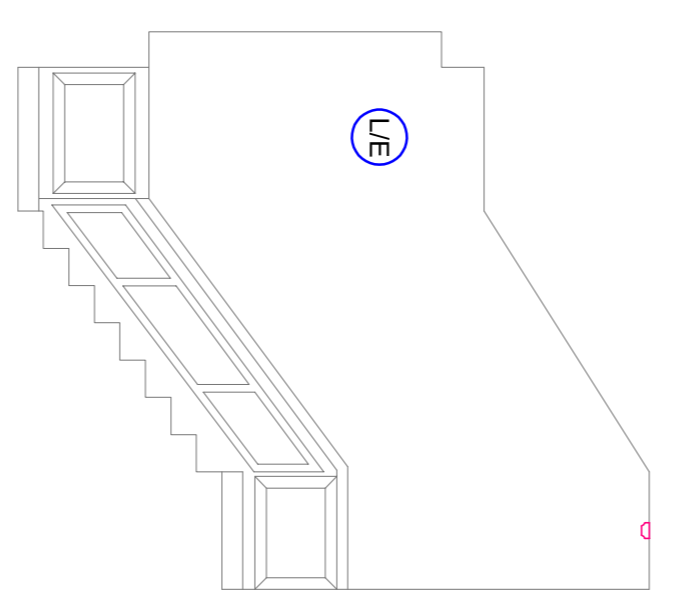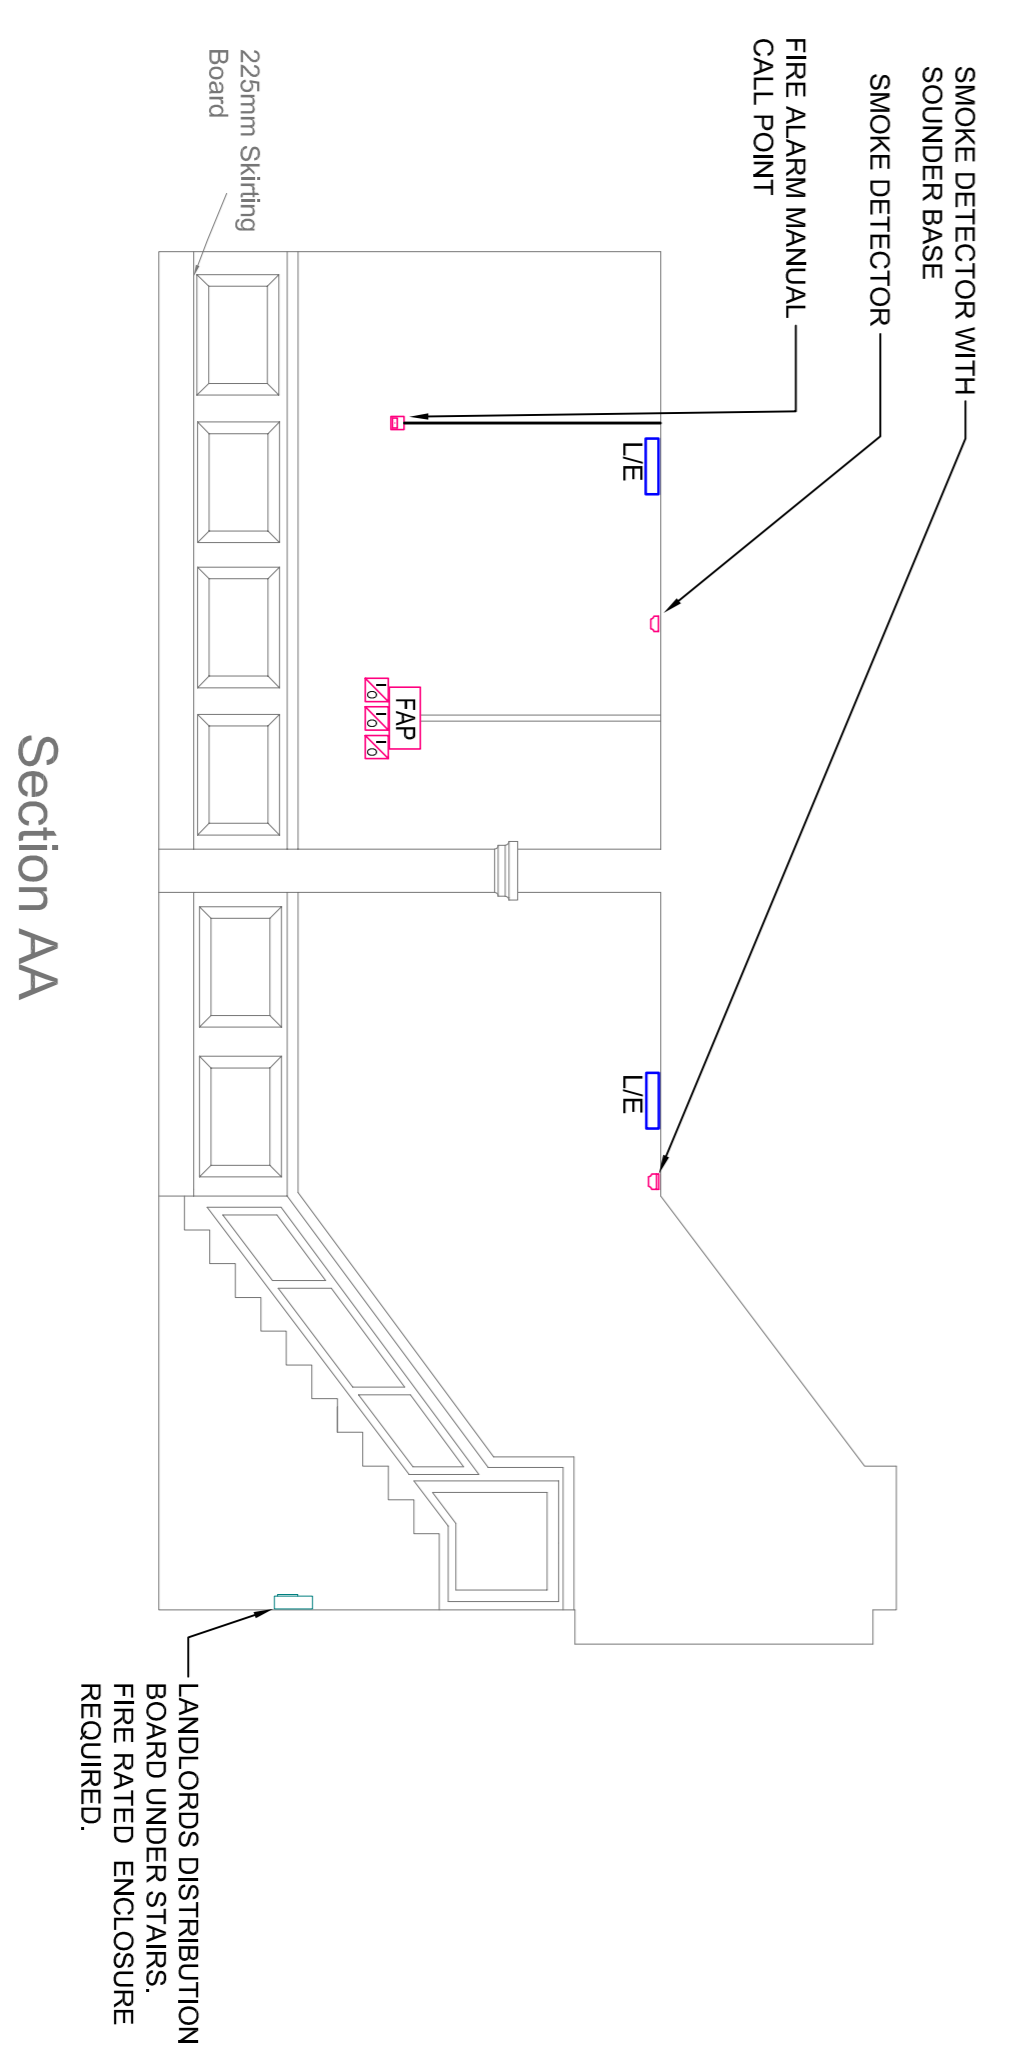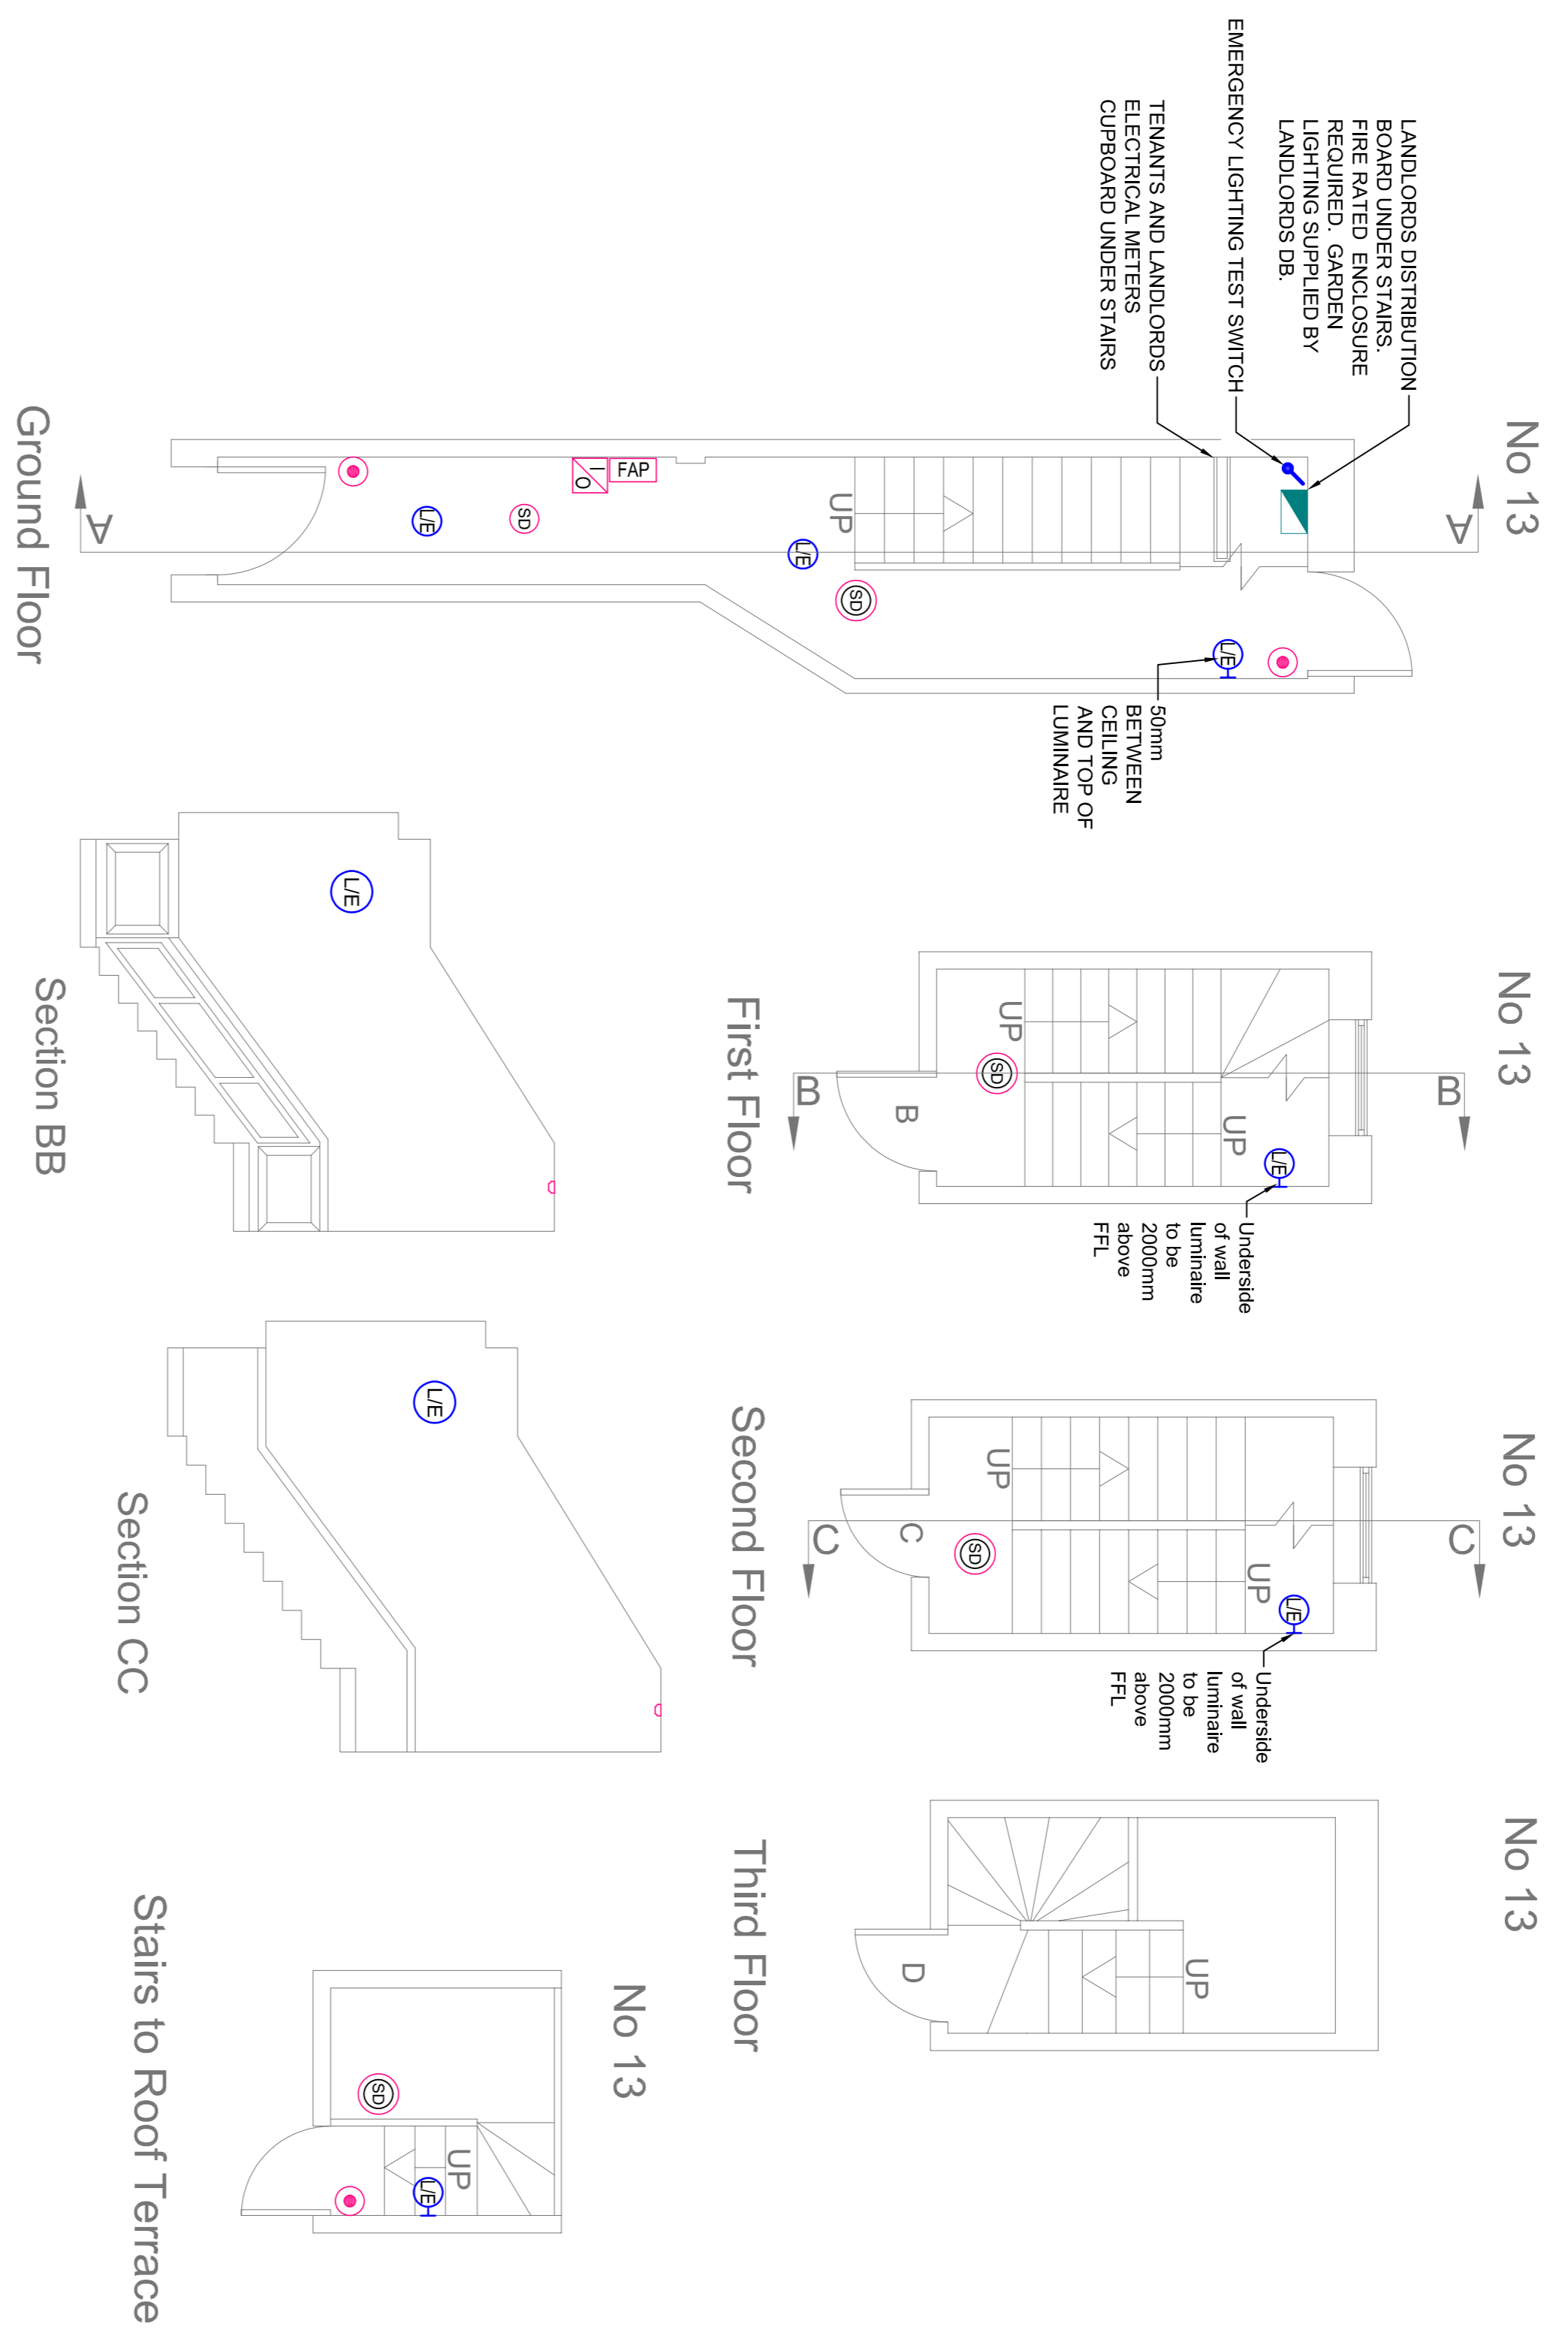

PROJECT:	50103391 RDG	XX	XX	PL	E	13	-
----------	--------------	----	----	----	---	----	---

RIDGE
PROPERTY & CONSTRUCTION CONSULTANTS

CLINTON
CLARION HOLDINGS GROUP

PARTNERSHIP HOUSE
MOORSIDE ROAD
WINCHESTER
SO23 7XN

TEL: 01962 83400
WWW.RIDGE.CO.UK

PROJECT: 9-22 DOMBEY STREET

TITLE: 13 DOMBEY STREET PROPOSED LANDLORDS LIGHTING AND FIRE ALARM LAYOUT

DATE: 18/02/2020

SCALE: 1:50 @ A1

STATUS: PLANNING