

- This Drawing and Design for Copyright and may not be reproduced without the written consent of David Barnard.
- The Contractor shall be responsible for obtaining all necessary permissions, consents, and approvals from the relevant authorities, including the Local Planning Authority, prior to commencement of work, and notify David Barnard of any such approvals.
- The Contractor is to check the drawings against all other relevant drawings, specifications and standards, including those of the Building Regulations, prior to commencement of work.
- This drawing is for planning purposes only. It does not constitute a contract for building - regulation purposes only.

revisions:
 A. 10/04/20. Proposals as existing added.

- notes:
- Plot 1 - 3 bed. family unit 115.3 sq.m.
 - Plot 2 - 2 person unit 48.31 sq.m.
 - Plot 3 - 2 bed. unit 52.00 sq.m.






68 BURCHLEY ROAD
 NW15 1UN



CONVERSION OF LOWER UPPER GROUND FLOOR TO 3 BED 52 SQ M + RELOCATION OF EXIST 2+3 AS 52 SQ UNITS.
 PLANS, SECTION.

DATE: 11/03
 DRAWN: JLB
 CHECKED: JLB
 SCALE: 1:100
 DRAWN NO: 2421
 SHEET NO: 5A



DAVID BARNARD
 Town Planning Consultant • Building Designer
 4 Baber Close, London, N21 1BE
 Tel: 020 8245 1583

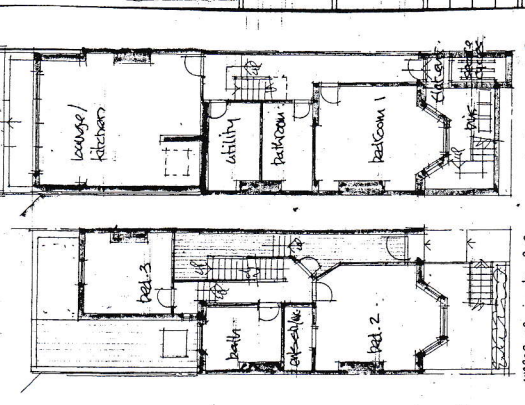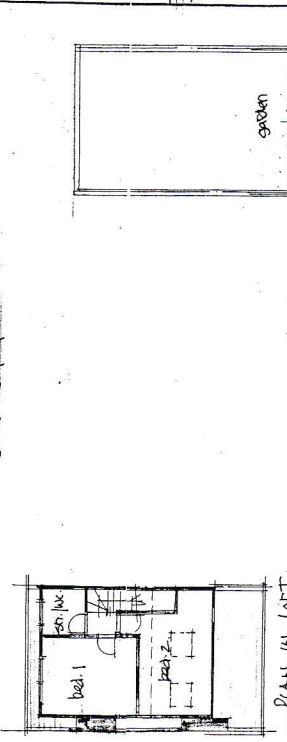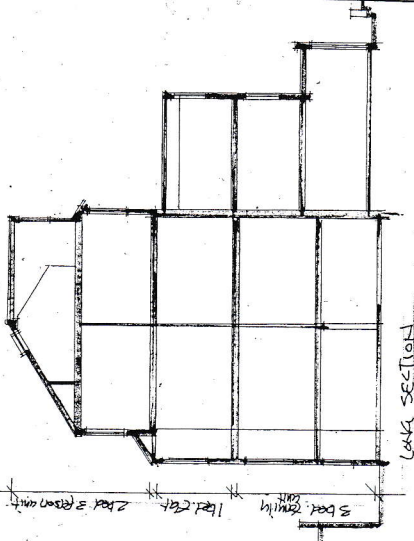



UPPER GROUND FLOOR PLAN
 BURCHLEY ROAD

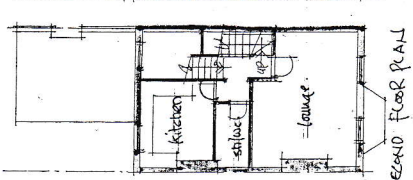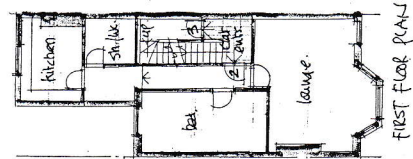

SCALE BAR 1:100 @ A1

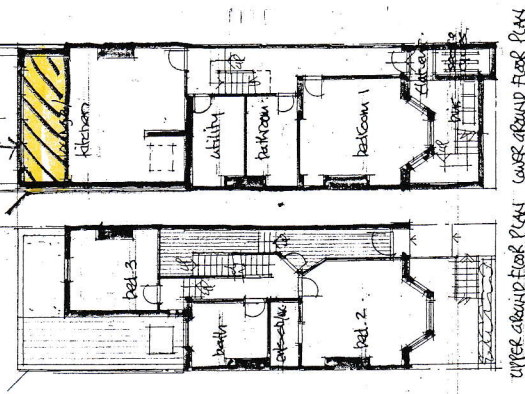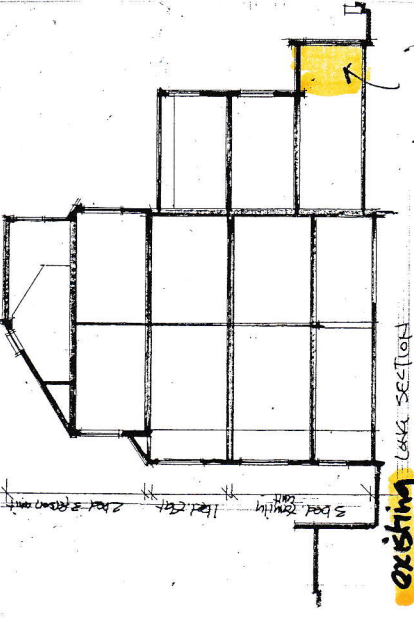

UPPER GROUND FLOOR PLAN
 BURCHLEY ROAD

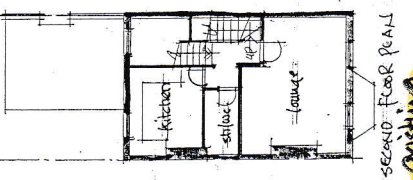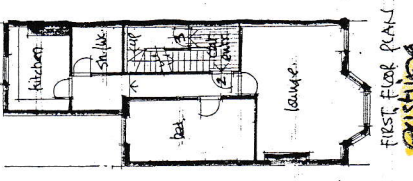

SCALE BAR 1:100 @ A1

existing
 roof extension
 under construction

existing
 roof extension
 under construction

existing