




- Notes
- Do not scale from this drawing.
 - Dimensions are in millimeters unless stated otherwise.
 - Levels are in metres above AOD unless stated otherwise.
 - All drawings to be read in conjunction with relevant specifications, all relevant engineers and specialists' drawings and specifications + any other documents as specified by Thirdway Architecture.
 - Report any discrepancies in writing to Thirdway Architecture.
 - All dimensions are subject to site survey and are to be verified on site by the contractor before proceeding.


© Thirdway Architecture Ltd

Key

Rev.	Date	Description
-	11/02/20	FOR PLANNING

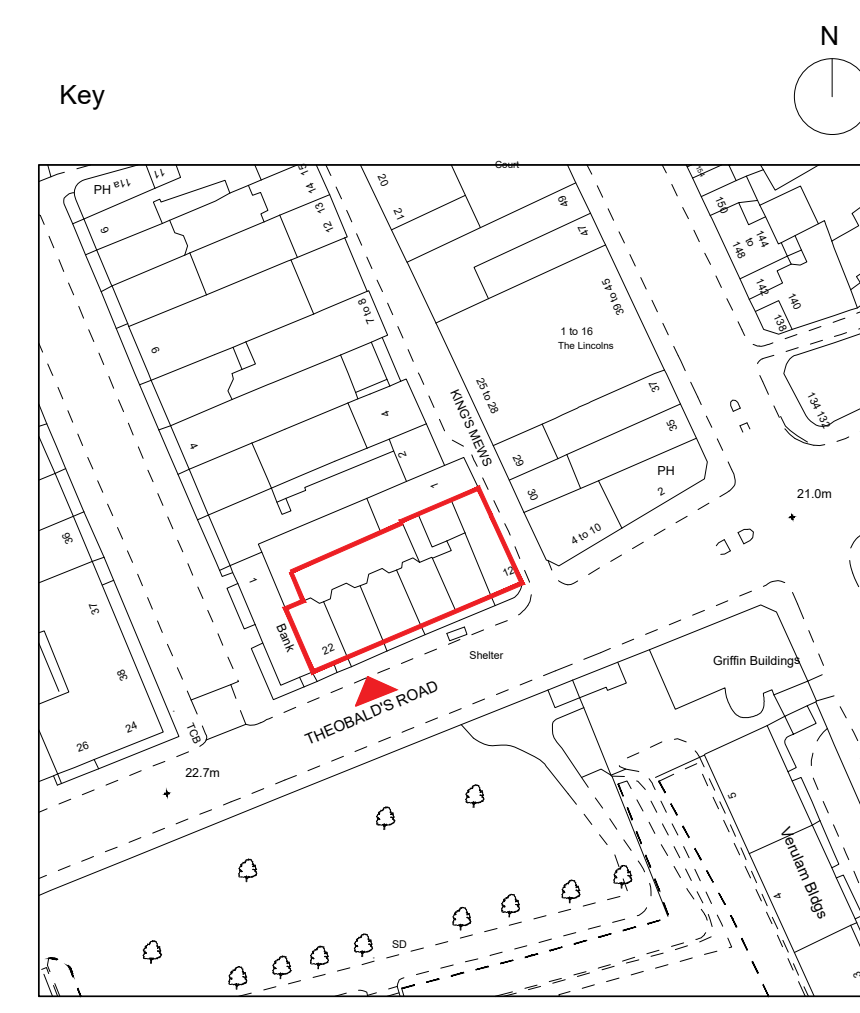

01 Existing Front Elevation -Theobalds Road (No.20-22)

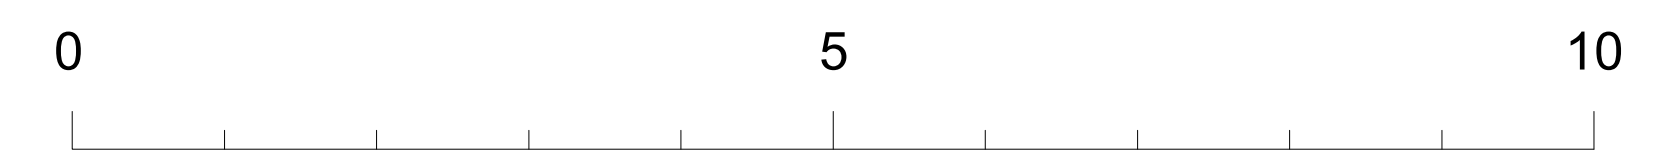

Project
12-22 Theobalds Road

Client
Fernglen Properties Ltd.

Drawing Title
Existing Front Elevation

Scale @ A1
1:50

Scale @ A3
1:100



Morelands 5-23 Old Street London EC1V9HL www.thirdwayarchitecture.com 020 7054 1145

Number	Revision
017-TWA-XX-XX-DR-AR-07021	-