

Existing Plan - GA Plan scale 1:100 @ A3

NOTE:



UNIT 6-8  
ST KATHERINES COURT  
WINCH WEN IND ESTATE  
LLANSAMLET  
SWANSEA  
SA1 7ER  
Tel: 01792 447 586

The Contractor is to check and verify all building and site dimensions, levels and sewer invert levels at connection points before work starts. This drawing must be read with and checked against any structural or other specialist drawings provided. The Contractor is to comply in all respects with the current Building Regulations whether or not specifically stated on these drawings.

This drawing is not intended to show details of foundation or ground conditions. Each area of ground relied upon to support the structure depicted must be investigated by the Contractor and suitable methods of foundation be provided.

© This drawing remains the Copyright of Edwards Building Maintenance.


Rev	By	Date

SITE ADDRESS:  
**159/161 Camden High Street, Camden, NW1 7YH**

DRAWING TITLE: <b>Existing Plan - GA Plan</b>			
DRAWN BY: <b>SP</b>	SCALE: <b>1:100 @ A3</b>	DATE: <b>06/01/20</b>	
Arch/Designer: <b>EBM</b>	EDM SYSTEM PROJECT NUMBER: <b>- 3863 - CAM</b>	DRWG NO: <b>J-02</b>	REVISION: <b>ONE</b>



Existing Front Elevation A scale 1:100 @ A3

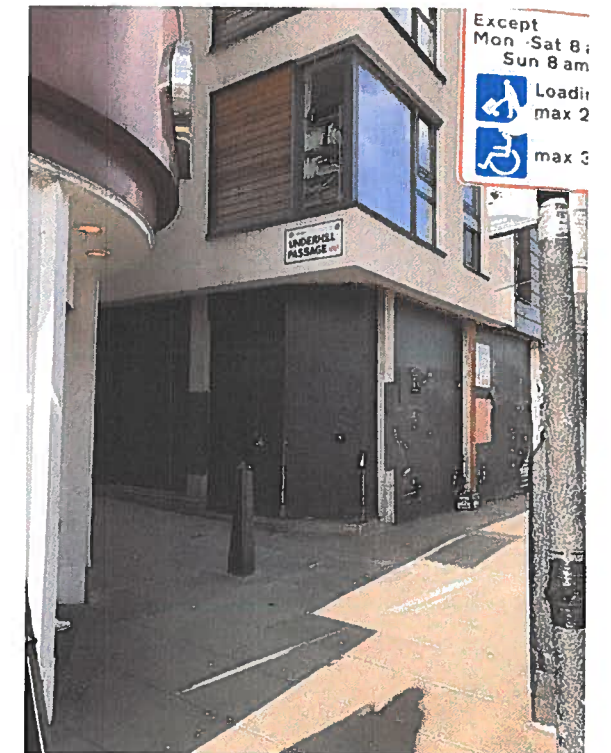

NOTE:



UNIT 6-8  
ST KATHERINES COURT  
WINCH WEN IND ESTATE  
LLANSAMLET  
SWANSEA  
SA1 7ER  
Edwards Building Maintenance  
Tel: 01792 447 586

The Contractor is to check and verify all building and site dimensions, levels and sewer invert levels at connection points before work starts. This drawing must be read with and checked against any structural or other specialist drawings provided. The Contractor is to comply in all respects with the current Building Regulations whether or not specifically stated on these drawings.

This drawing is not intended to show details of foundation or ground conditions. Each area of ground relied upon to support the structure depicted must be investigated by the Contractor and suitable methods of foundation be provided. © This drawing remains the Copyright of Edwards Building Maintenance.

Rev	By	Date

SITE ADDRESS:  
**159/161 Camden High Street, Camden, NW1 7YH**

DRAWING TITLE: <b>Existing Front Elevation</b>			
DRAWN BY: SP	SCALE: 1:100 @ A3	DATE: 06/01/20	
Arch-Designer: EBM	EDM SYSTEM PROJECT NUMBER: - 3863 - CAM	DRWG NO: J-03	RE VISI ON



**Existing Side Elevation B** scale 1:100 @ A3

NOTE:



UNIT 6-8  
ST KATHERINES COURT  
WINCH WEN IND ESTATE  
LLANSAMLET  
SWANSEA  
SA1 7ER  
Tel: 01792 447 588

The Contractor is to check and verify all building and site dimensions, levels and sewer invert levels at connection points before work starts. This drawing must be read with and checked against any structural or other specialist drawings provided. The Contractor is to comply in all respects with the current Building Regulations whether or not specifically stated on these drawings.

This drawing is not intended to show details of foundation or ground conditions. Each area of ground relied upon to support the structure depicted must be investigated by the Contractor and suitable methods of foundation be provided.

© This drawing remains the Copyright of Edwards Building Maintenance.

Rev	By	Date

SITE ADDRESS:  
**159/161 Camden High Street, Camden, NW1 7YH**

DRAWING TITLE: **Existing Side Elevation**

DRWN BY: SP	SCALE: 1:100 @ A3	DATE: 06/01/20
Arch/Designer: EBM	EBM SYSTEM PROJECT NUMBER: - 3863 - CAM	DRWG NO: J-04 RE VISI ON



**Existing Rear Elevation C** scale 1:100 @ A3

Existing Ground Floor Ceiling height 3800affl

Existing Ground Floor



**Proposed Rear Elevation C** scale 1:100 @ A3

Flu for Gas fired pizza oven.  
 Flu for 1no. x Combi Oven (electric).  
 Ventilation duct Clean air out.  
 3no. condensing units for AC. 1no for walk in fridge.  
 Existing Ground Floor



NOTE:



UNIT 6-8  
 ST KATHERINES COURT  
 WINCH WEN IND ESTATE  
 LLANSAMLET  
 SWANSEA  
 SA1 7ER  
 Tel: 01792 447 586

The Contractor is to check and verify all building and site dimensions, levels and sewer invert levels at connection points before work starts. This drawing must be read with and checked against any structural or other specialist drawings provided. The Contractor is to comply in all respects with the current Building Regulations whether or not specifically stated on these drawings.

This drawing is not intended to show details of foundation or ground conditions. Each area of ground relied upon to support the structure depicted must be investigated by the Contractor and suitable methods of foundation be provided.

© This drawing remains the Copyright of Edwards Building Maintenance.

Rev	By	Date

SITE ADDRESS:  
**159/161 Camden High Street, Camden, NW1 7YH**

DRAWING TITLE: <b>Existing &amp; Proposed Rear Elevation</b>			
DRAWN BY: SP	SCALE: 1:100 @ A3	DATE: 06/01/20	
Arch/Designer EBM	EBM SYSTEM PROJECT NUMBER: - 3863 - CAM	DRWG NO: J-05	RE VISI ON: 