
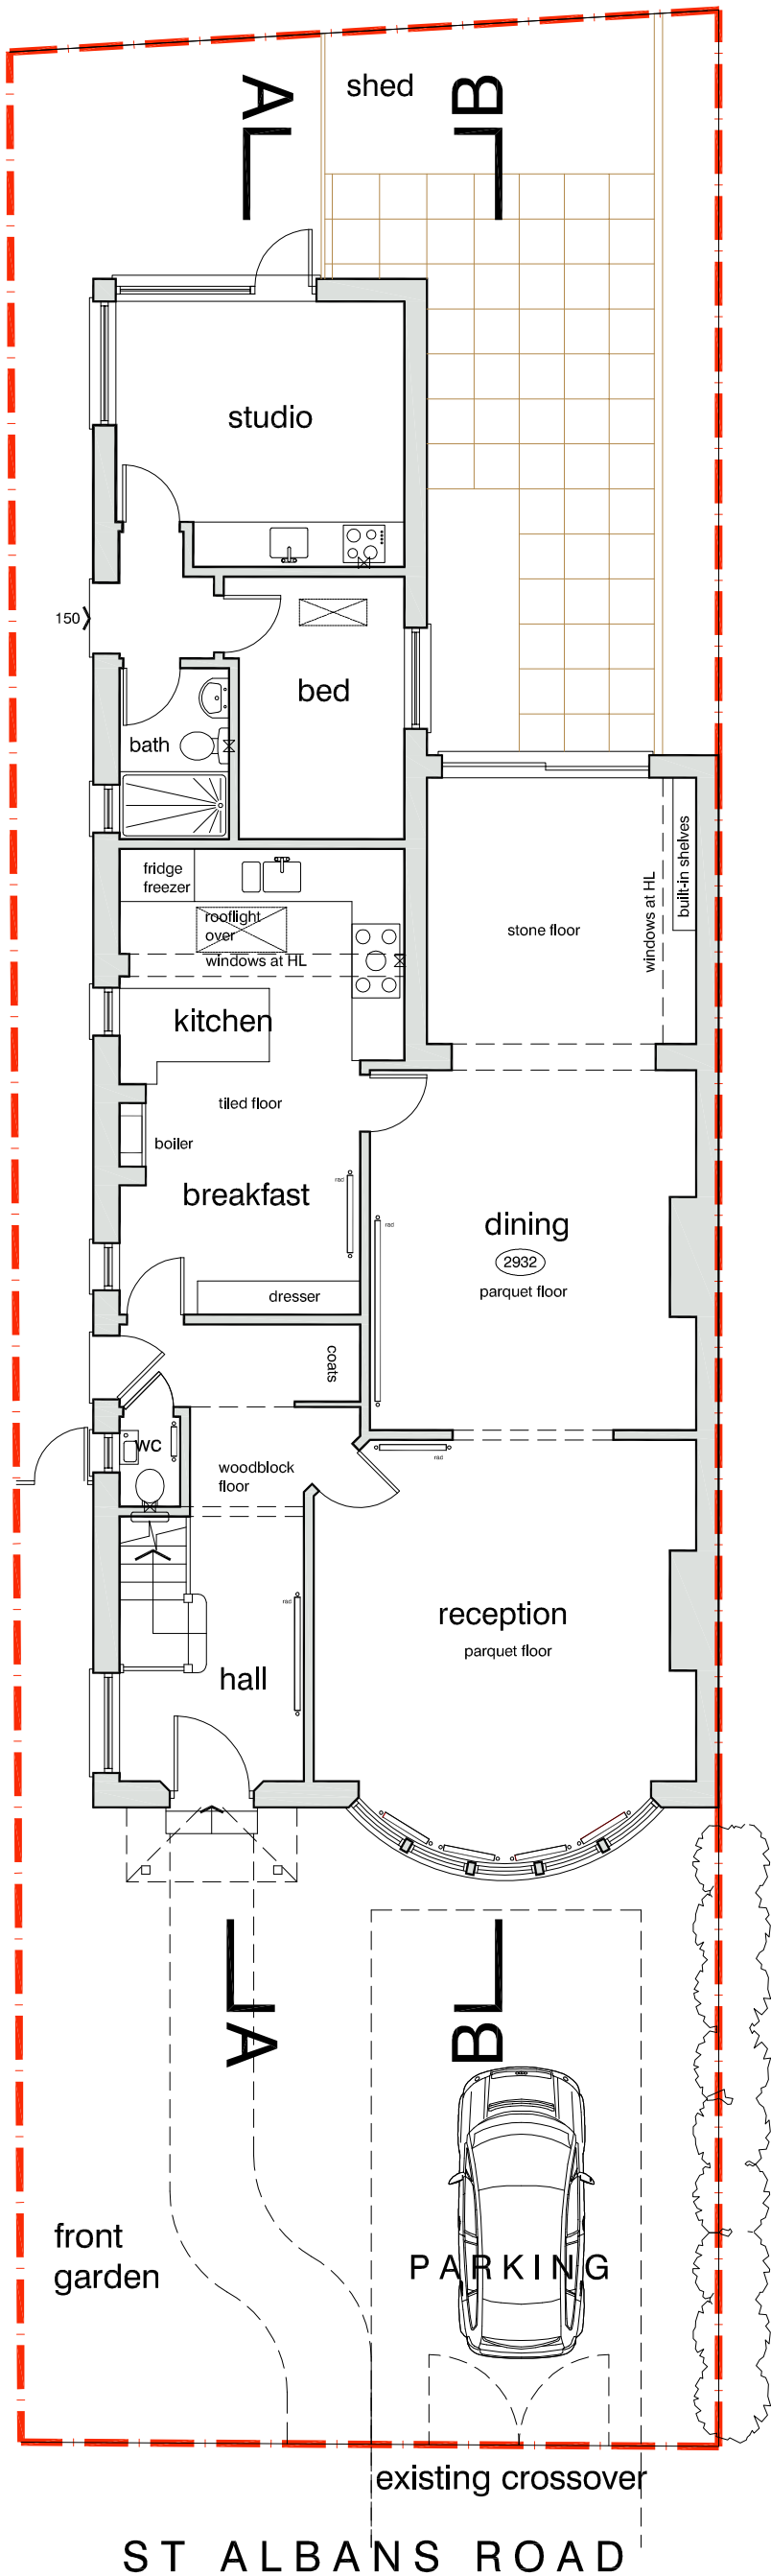


# floor plans as existing


0 1 2 3 4 5 6 metres

scales 1:50 @ A1  
1:100 @ A3

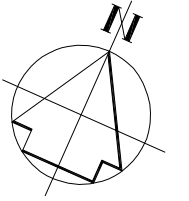

ST ALBANS ROAD

Ground Floor

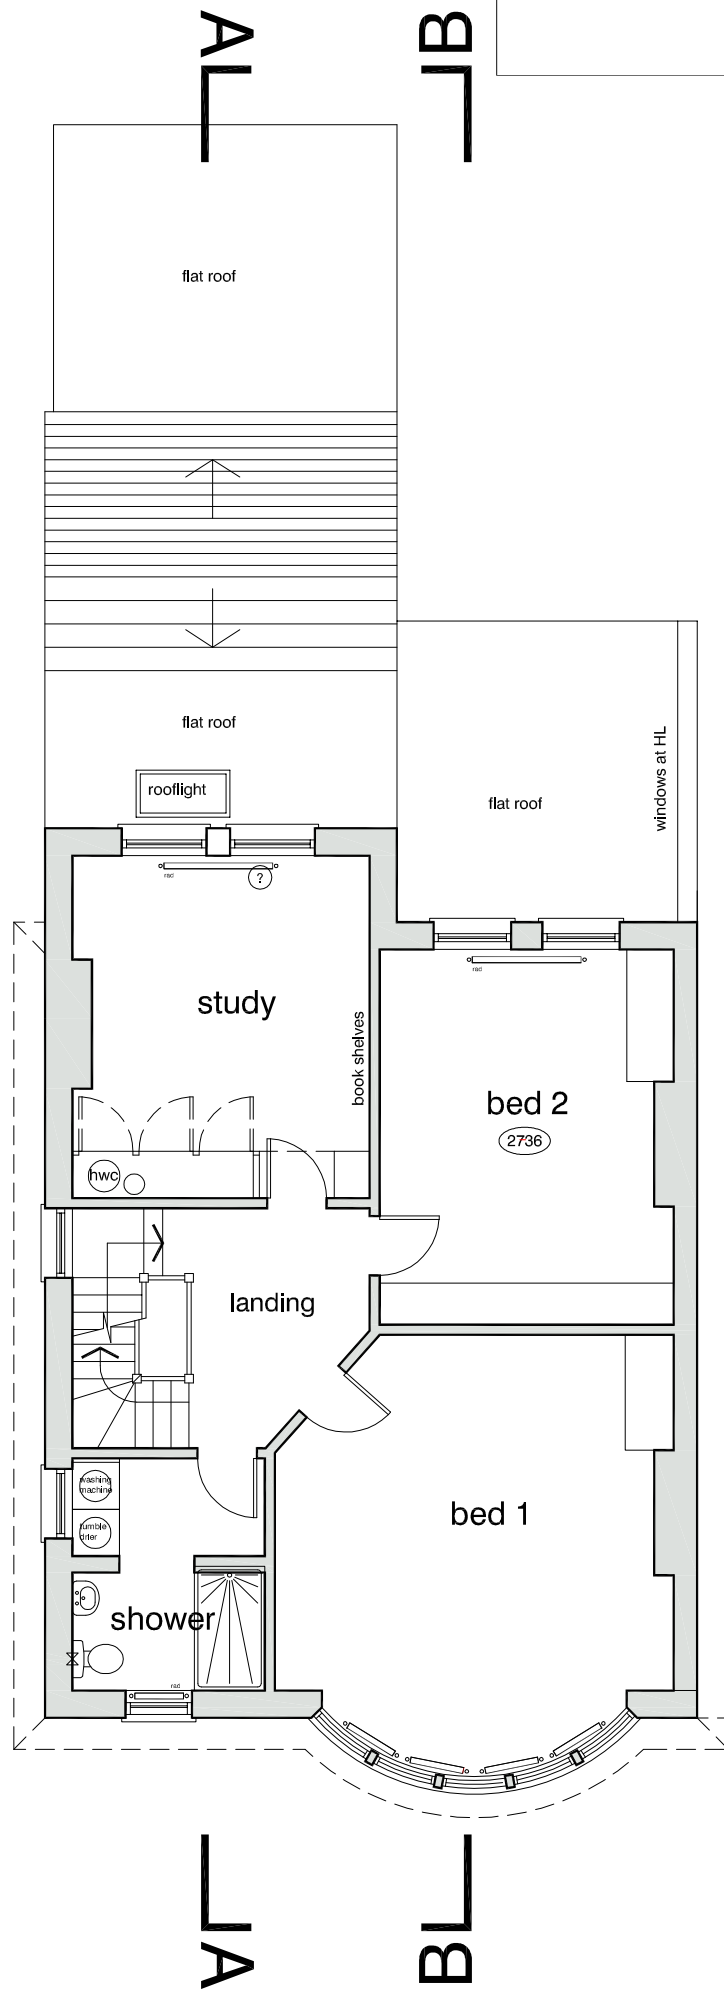

First Floor

DVM  
ARCHITECTS

4a Murray Street . London . NW1 9RE  
Telephone 0207 485 2121 . Facsimile 0207 267 2527  
e-mail: studio@dvmarch.com

Client  
Mr & Mrs S Ainger


Project  
16 St Albans Road  
London NW5 1RD

Title  
Ground + First Floor Plans  
AS EXISTING

Scale	Date	Job No.
1:50	09.06.19	1992

Drawing No.	Rev.
1992-03	

All dimensions are to be checked on site.  
© This drawing is copyright and remains the property of David & Victoria Mercer  
at all times and may not be reproduced in part or whole without written consent.

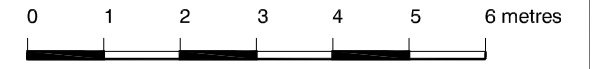

scales 1: 50 @ A1  
1 : 100 @ A3



# Rear Elevation as existing

**DVM**  
ARCHITECTS  
4a Murray Street . London . NW1 9RE  
Telephone 0207 485 2121 . Facsimile 0207 267 2527  
e-mail: studio@dvmarch.com

Client  
Mr & Mrs S Ainger


Project  
16 St Albans Road  
London NW5 1RD

Title  
Rear Elevation  
AS EXISTING

Scale	Date	Job No.
1: 50	09.06.19	1992

Drawing No.	Rev.
1992-06	

All dimensions are to checked on site.  
© This drawing is copyright and remains the property of David & Victoria Mercer  
at all times and may not be reproduced in part or whole without written consent.

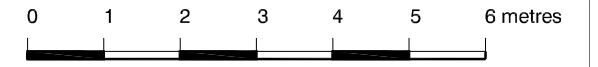

scales 1: 50 @ A1  
1 : 100 @ A3



West Elevation

# West Elevation as existing

**DVM**  
ARCHITECTS  
4a Murray Street . London . NW1 9RE  
Telephone 0207 485 2121 . Facsimile 0207 267 2527  
e-mail: studio@dvmarch.com

Client  
Mr & Mrs S Ainger


Project  
16 St Albans Road  
London NW5 1RD

Title  
West Elevation  
AS EXISTING


Scale 1: 50	Date 09.06.19	Job No. 1992
----------------	------------------	-----------------

Drawing No. 1992-07	Rev.
------------------------	------

All dimensions are to be checked on site.  
© This drawing is copyright and remains the property of David & Victoria Mercer  
at all times and may not be reproduced in part or whole without written consent.

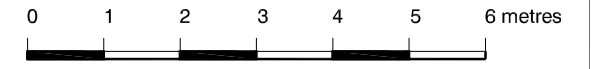

scales 1: 50 @ A1  
1 : 100 @ A3

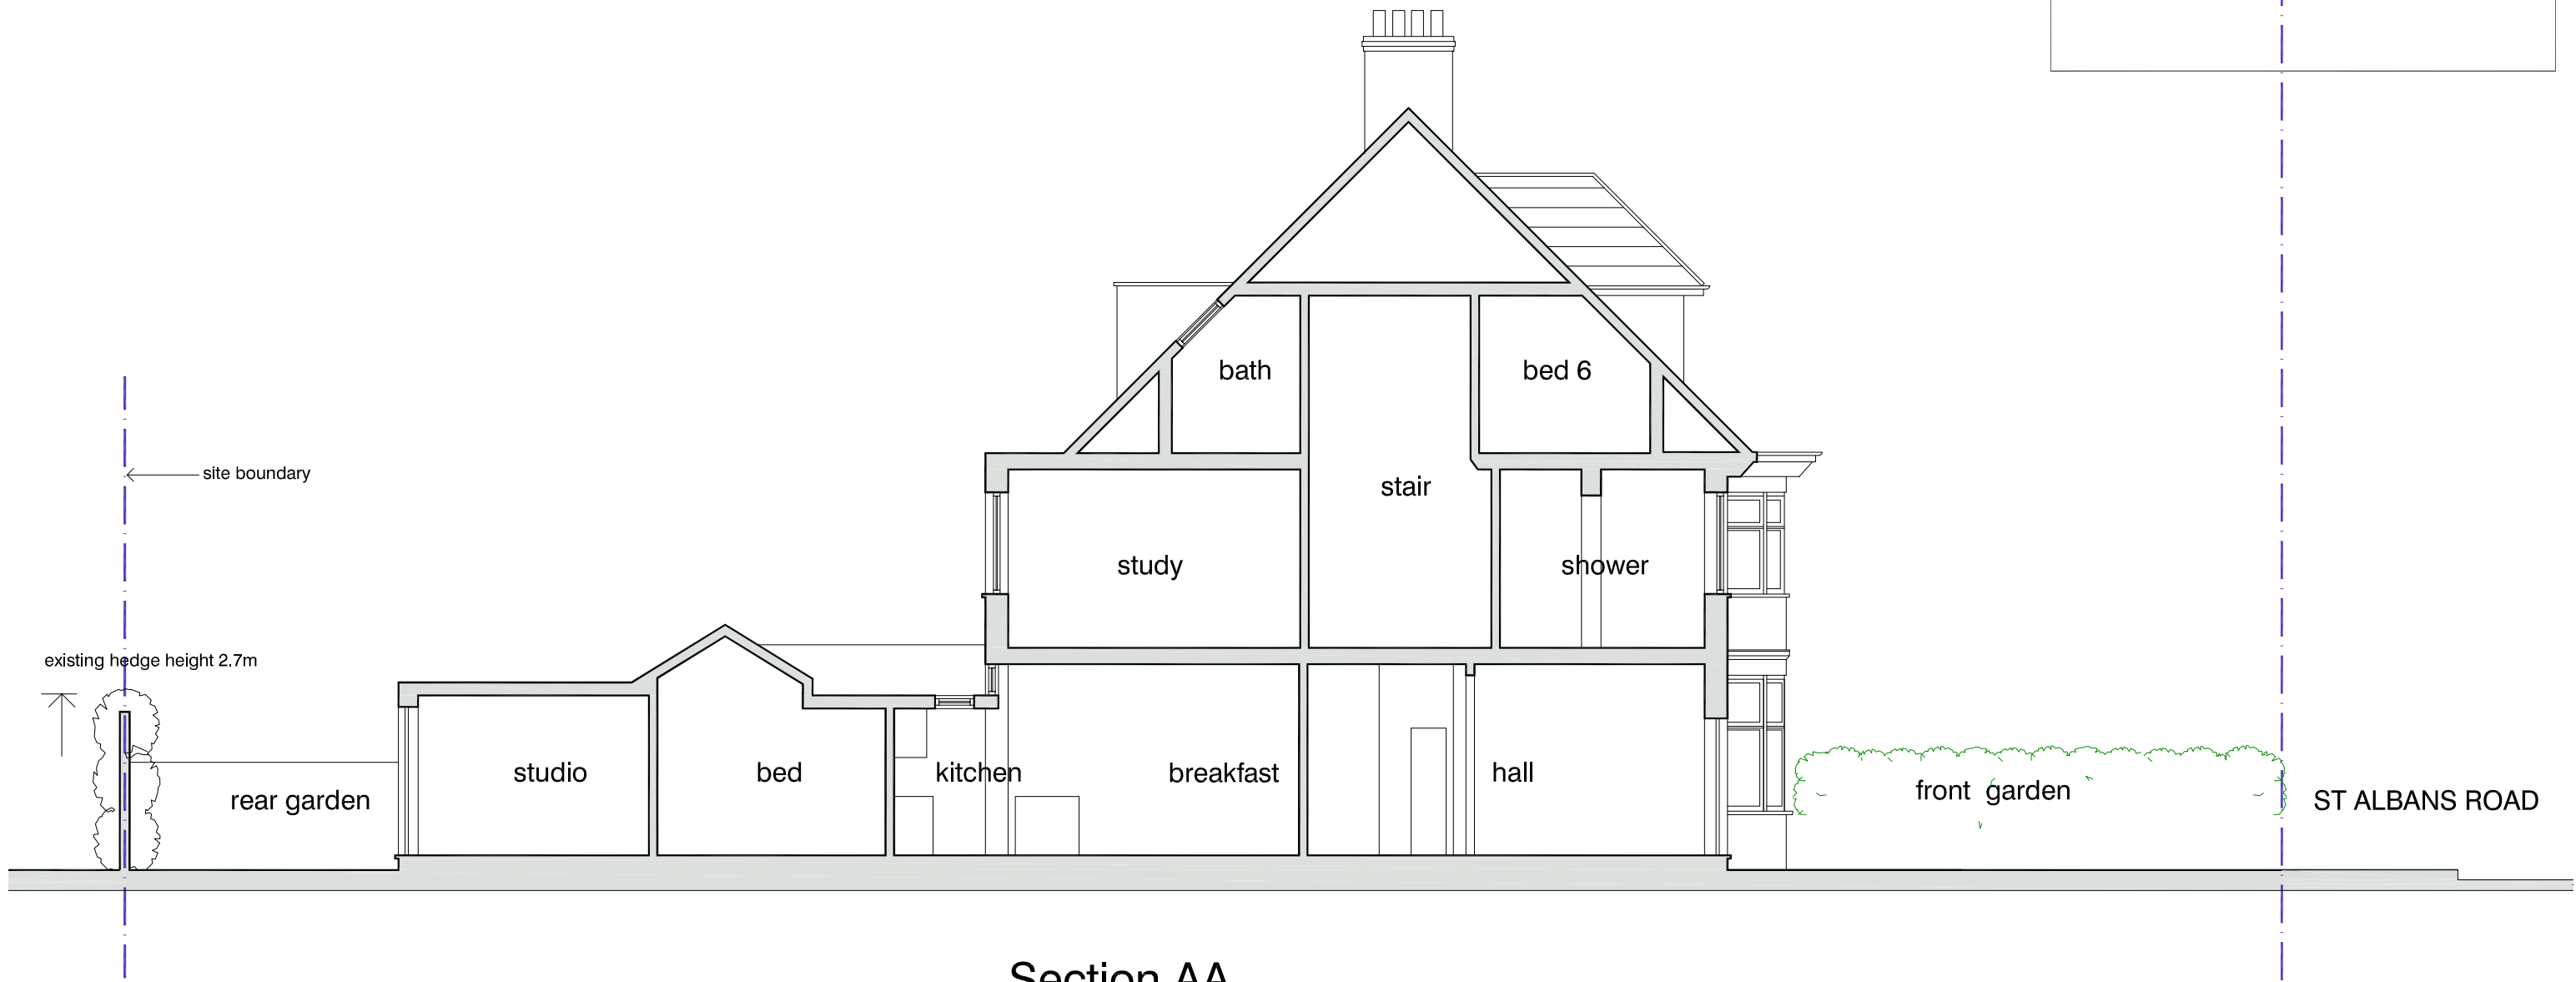

Section AA

# Section AA as existing

**DVM**  
ARCHITECTS  
4a Murray Street . London . NW1 9RE  
Telephone 0207 485 2121 . Facsimile 0207 267 2527  
e-mail: studio@dvmarch.com

Client  
Mr & Mrs S Ainger

Project  
16 St Albans Road  
London NW5 1RD

Title  
Section AA  
AS EXISTING

Scale 1: 50	Date 07.06.19	Job No. 1992
----------------	------------------	-----------------

Drawing No. 1992-08	Rev.
------------------------	------

All dimensions are to be checked on site.  
© This drawing is copyright and remains the property of David & Victoria Mercer  
at all times and may not be reproduced in part or whole without written consent.

0 1 2 3 4 5 6 metres

scales 1: 50 @ A1  
1 : 100 @ A3



Sectional Elevation BB

# Sectional Elevation BB as existing

<b>DVM</b> ARCHITECTS		
<small>4a Murray Street . London . NW1 9RE Telephone 0207 485 2121 . Facsimile 0207 267 2527 e-mail: studio@dvmarch.com</small>		
<small>Client</small> Mr & Mrs S Ainger		
<small>Project</small> 16 St Albans Road London NW5 1RD		
<small>Title</small> Sectional Elevation BB AS EXISTING		
<small>Scale</small> 1: 50	<small>Date</small> 09.06.19	<small>Job No.</small> 1992
<small>Drawing No.</small> 1992-09	<small>Rev.</small>	
<small>All dimensions are to be checked on site. © This drawing is copyright and remains the property of David &amp; Victoria Mercer at all times and may not be reproduced in part or whole without written consent.</small>		