


All drawings & designs are subject to final approval by the assigned Principal Designer, local authority and fire officer, which is the responsibility of the client.


All dimensions to be checked on site. Dimensions shown in millimetres.

General Notes:

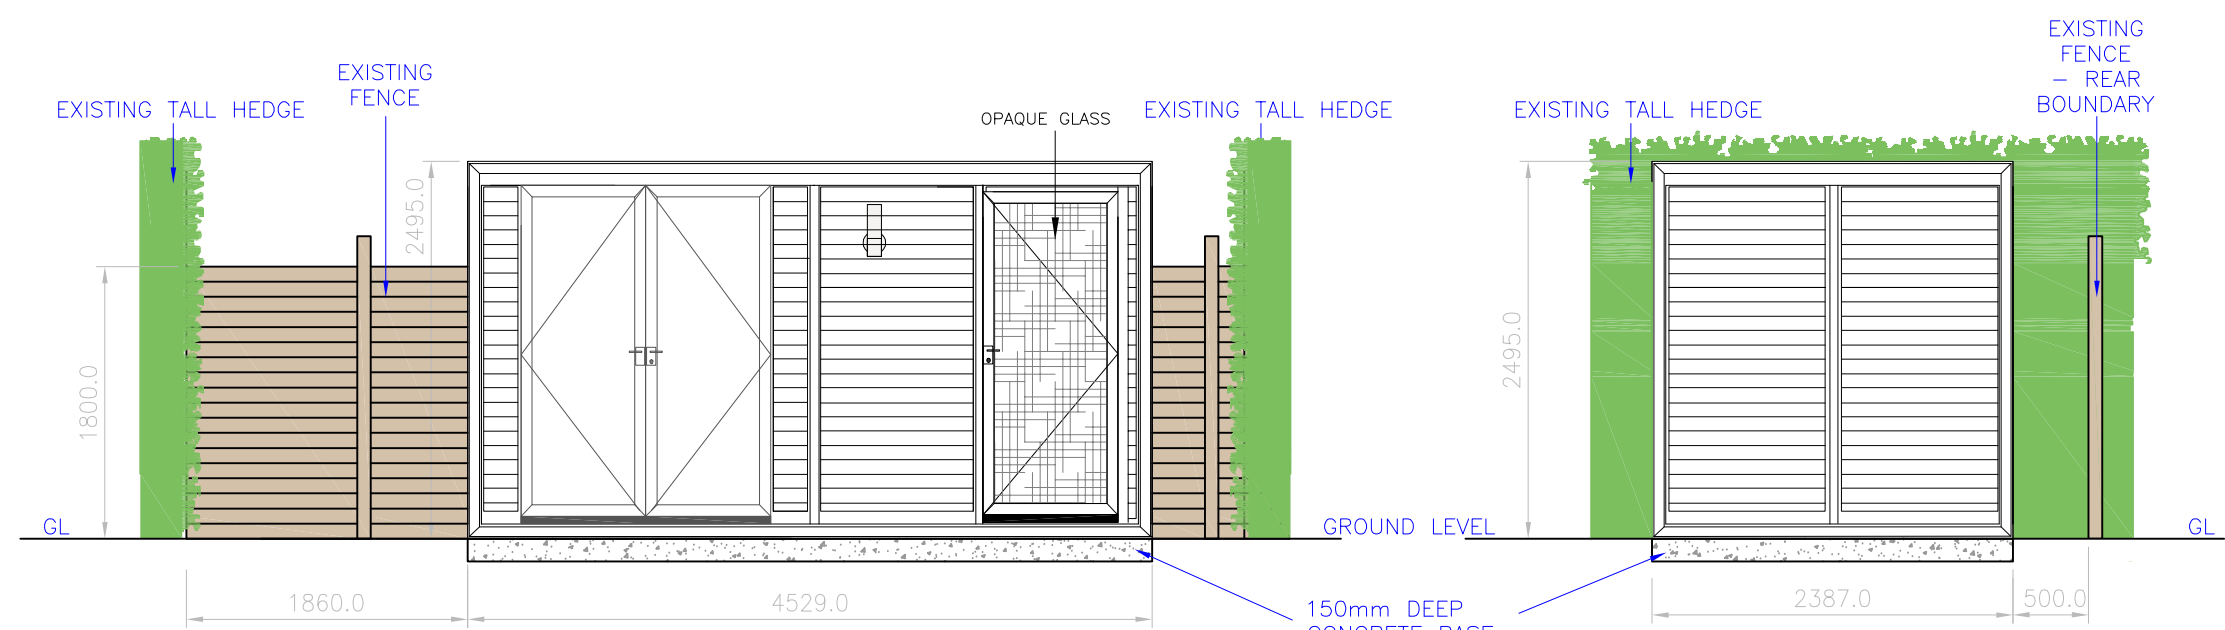


FRONT ELEVATION F-F
SCALE 1:50


SIDE ELEVATION R-R
SCALE 1:50

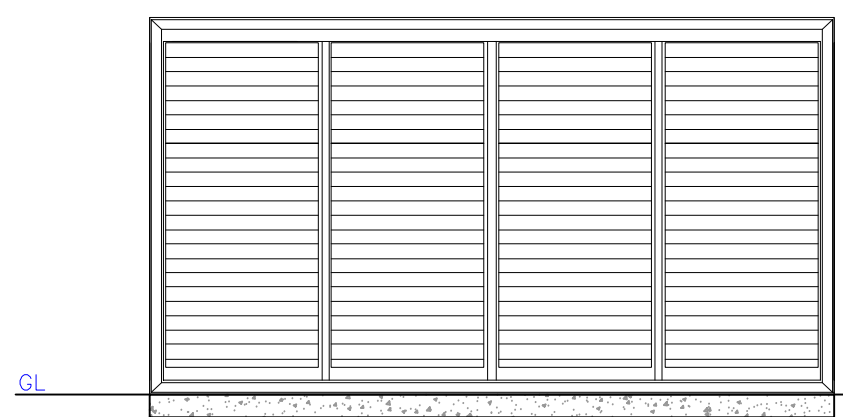


REAR ELEVATION B-B
SCALE 1:50

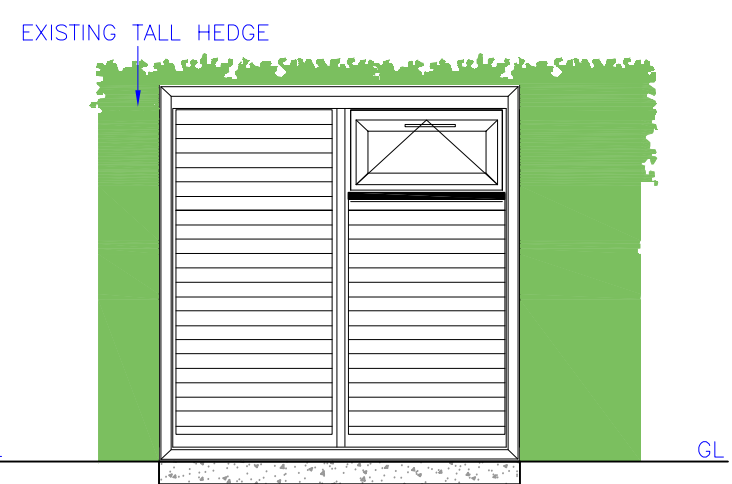

SIDE ELEVATION L-L
SCALE 1:50

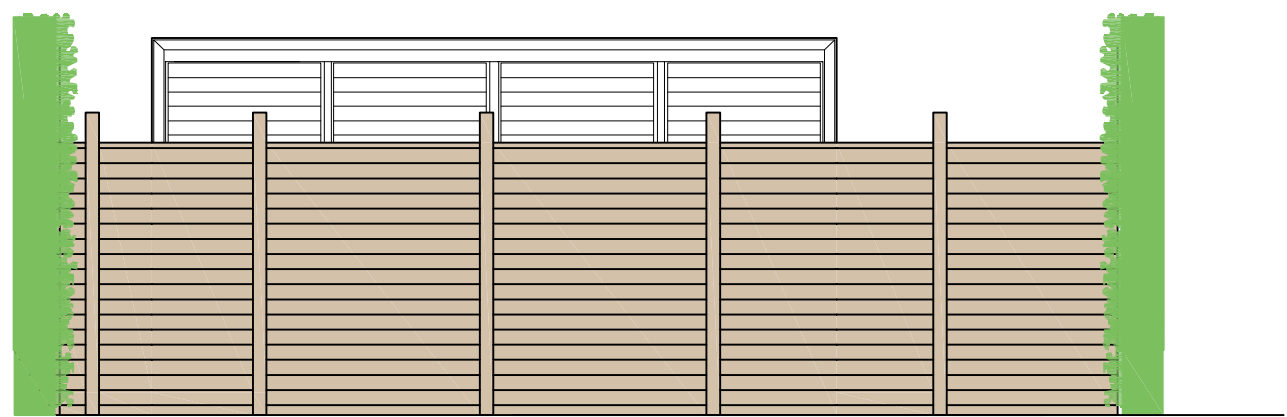

REAR ELEVATION - VIEW FROM ADJOINING PROPERTY No.55
SCALE 1:50

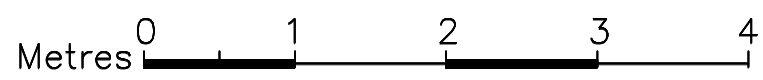

B	AMENDS FOR PLANNERS	21.01.20
A	LIGHT MOVED	08.11.19
No.	Revision/ Issue	Date

SMART
GARDEN ROOMS, OFFICES AND STUDIOS

Thurston Park
Church Road, Thurston
Bury St. Edmunds
Suffolk, IP31 3RN
0800 242 5559
www.smartgardenoffices.co.uk

Client Name and Address:

Pierre Morel
53 Aberdare Gardens
London
NW6 3AL

Installation Address:

53 Aberdare Gardens
London
NW6 3AL

Project: 201760

ULTRA EXTR0 2019
SMART OFFICE
ELEVATIONS ONLY

Drawing No.	201760E01B
Date	08 11 2019
Scale	1-50 A3



ELEVATIONS - PROPOSED