
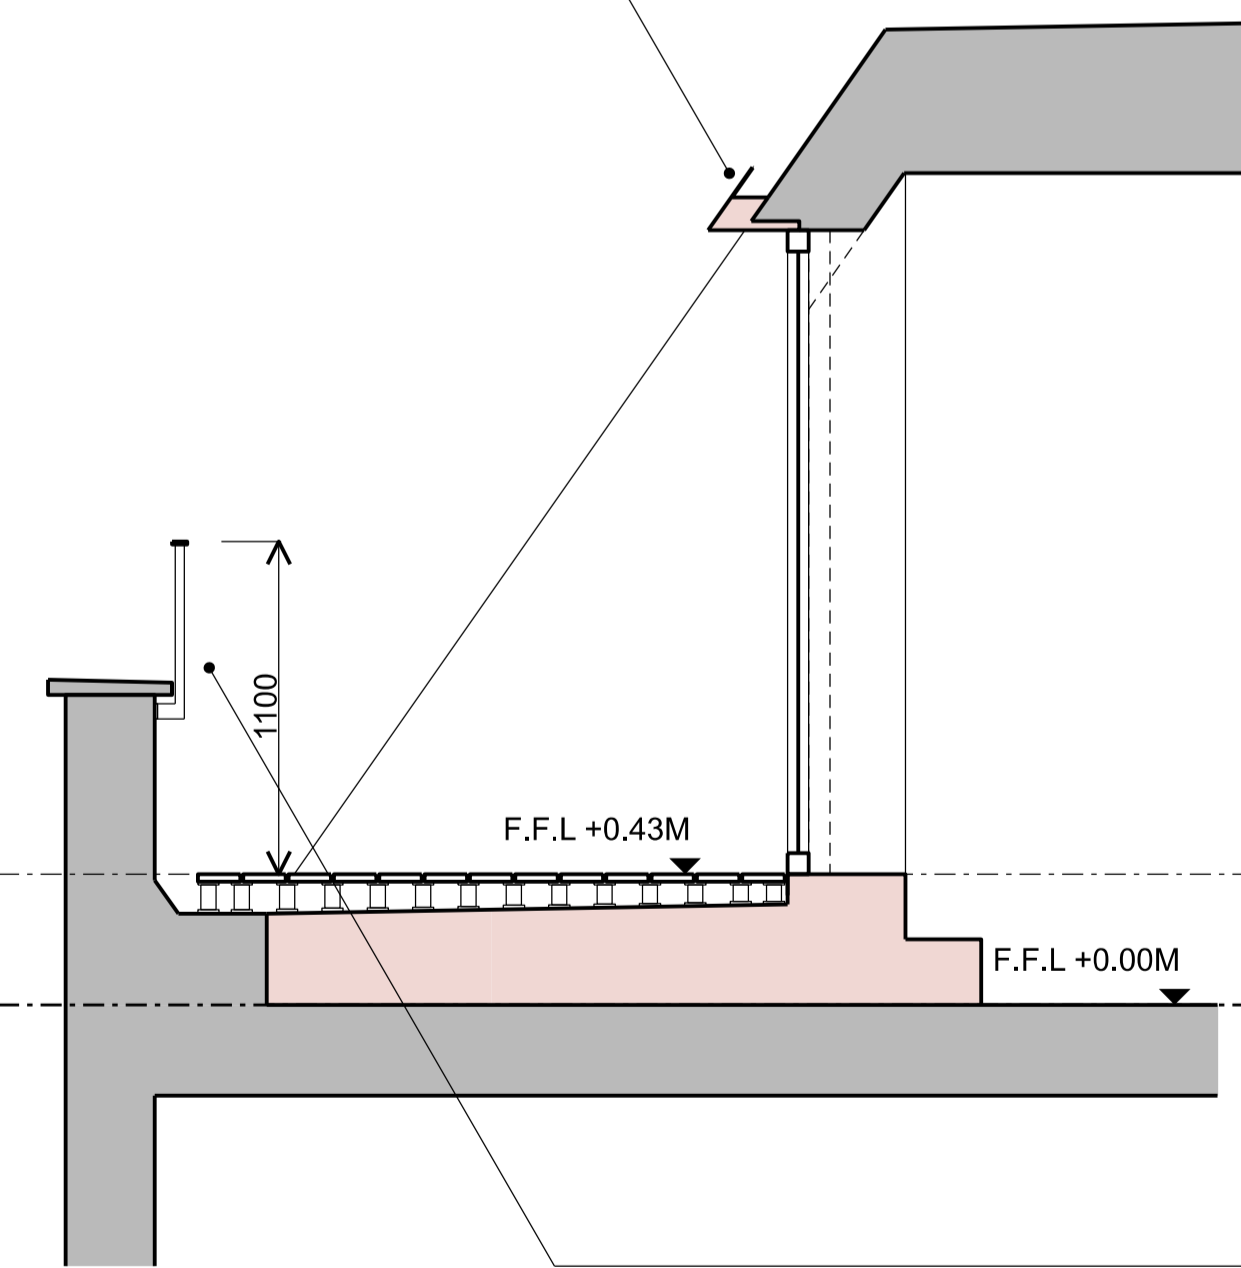


----- ALTERATION AND DEMOLITIONS ARE DASHED RED.

CEILING LINE
Shown dashed.

STEEL GUTTER
By specialist fabricator.

01

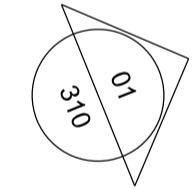



01 CROSS SECTION
1:50 @ A3

ALTERATIONS
Existing glazing to be removed shown dashed in red.

TILED TERRACE
Installed on pedestals.


FLAT METAL BAR HAND RAIL
1.1m above external floor level to protect from falling.

02 PROPOSED PLAN
1:50 @ A3

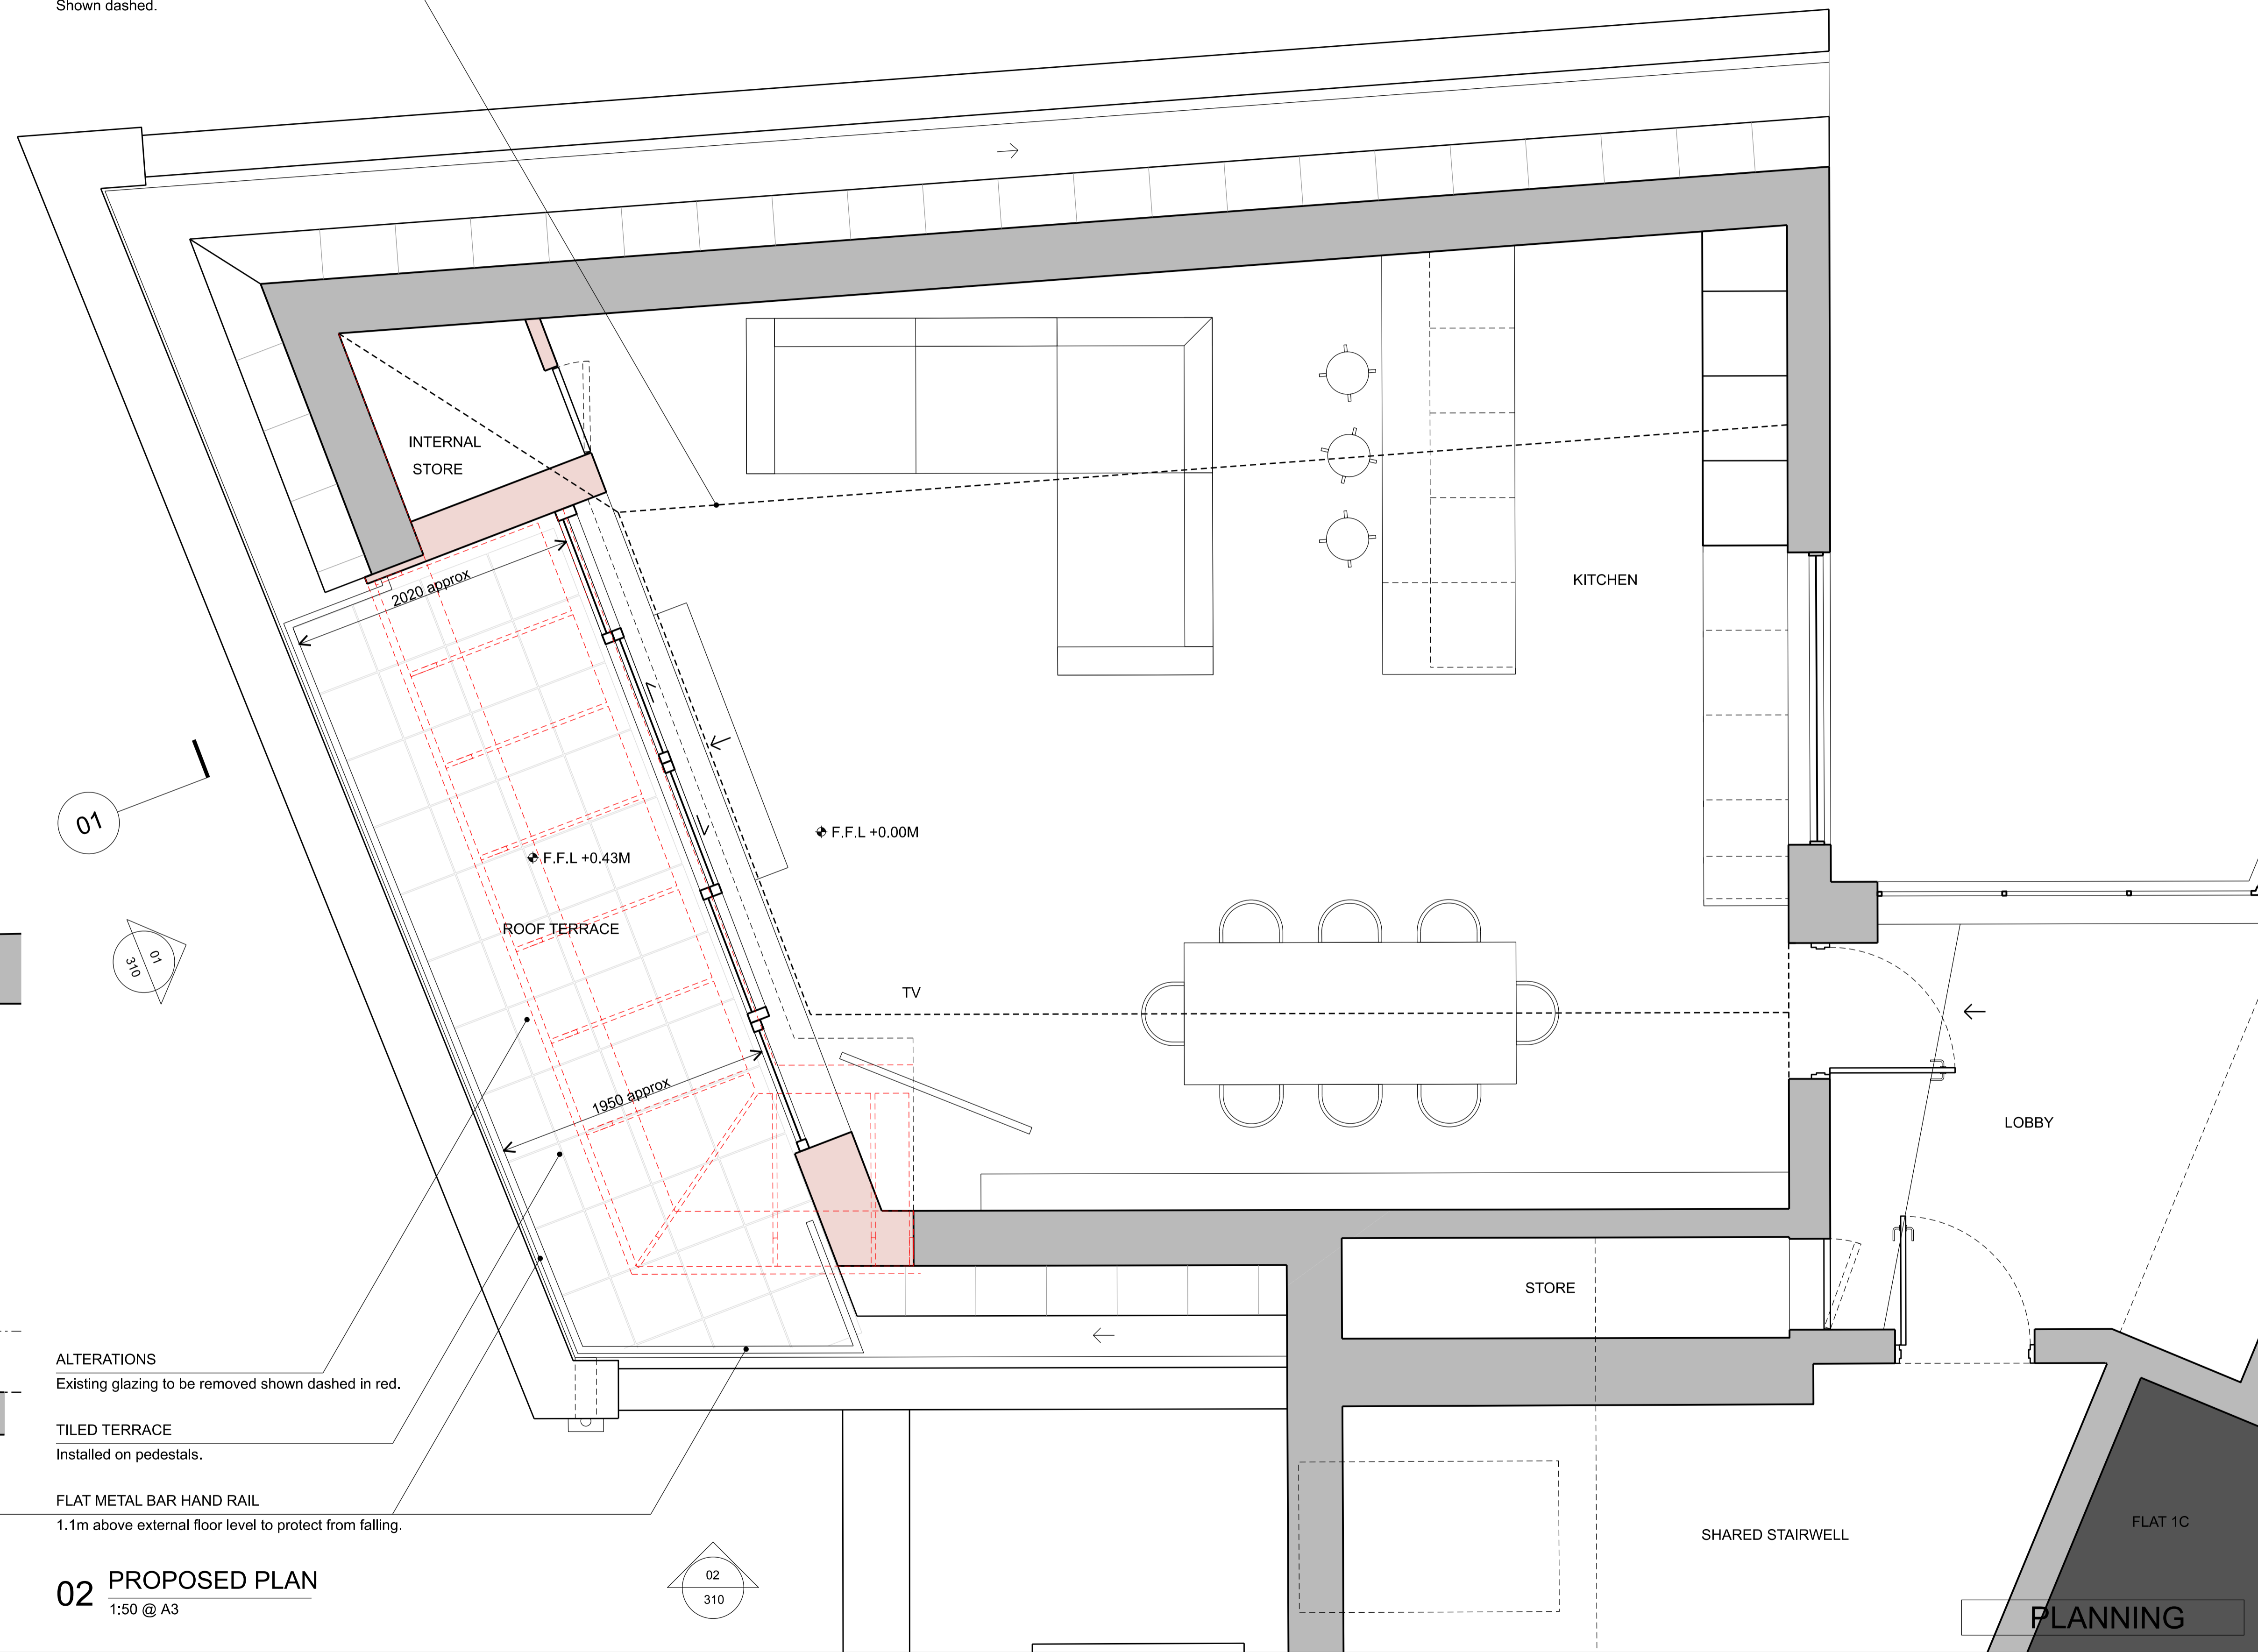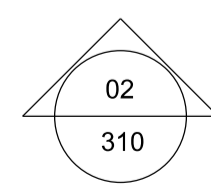

Rev	Date	Description	By
-	25.02.2020	FOR PLANNING	SV

DO NOT SCALE OFF THIS DRAWING
Dimensions, areas and levels where given are only approximate and subject to site survey. All dimensions are to be checked on site. Any discrepancies or variations are to be reported to the architect before work commences.
This drawing is to be read in conjunction with the architectural specification (where provided) and all relevant consultants and / or specialists drawings / documents. Any discrepancies, proposed variations or clarifications required are to be reported to the architect BEFORE THE WORK COMMENCES.
Electronic data / drawings are issued as "read only" and should not be interrogated for measurement. All dimensions and levels should be read, only from those values stated in text, on the drawing.

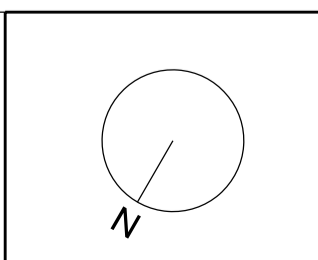

EXISTING
PROPOSED

0m .5m 1m
SCALE 1:50 @ A3

VICKERS ARCHITECTS
w: www.vickersarchitects.com t: 07985-985-875 a: 12 Avondale Road, London, N15 3SJ

Site:	1B PERREN STREET, NW5 3ED
Project:	PROPOSED ROOF TERRACE
Title:	PROPOSED SECOND FLOOR PLAN
Scale:	1:25 @A1 1:50 @A3
Drawing and CAD File Number:	041-VA-SK-210
Rev:	-