

PLANNING

The contractor must check dimensions on site. Only figured dimensions to be worked from.

Any discrepancies must be reported to the architect before proceeding.


NOTES:

This drawing is © copyright Platform 5 Architects Ltd.

NOTE: ALL DOORS MARKED * ARE TO BE REPLACED WITH DOUBLE-GLAZED TIMBER DOORS. ALL WINDOWS MARKED * ARE TO BE REPLACED WITH DOUBLE-GLAZED TIMBER WINDOWS WITH MATCHING ARRANGEMENT OF GLAZING BARS.




1 Proposed North Elevation
1 : 100

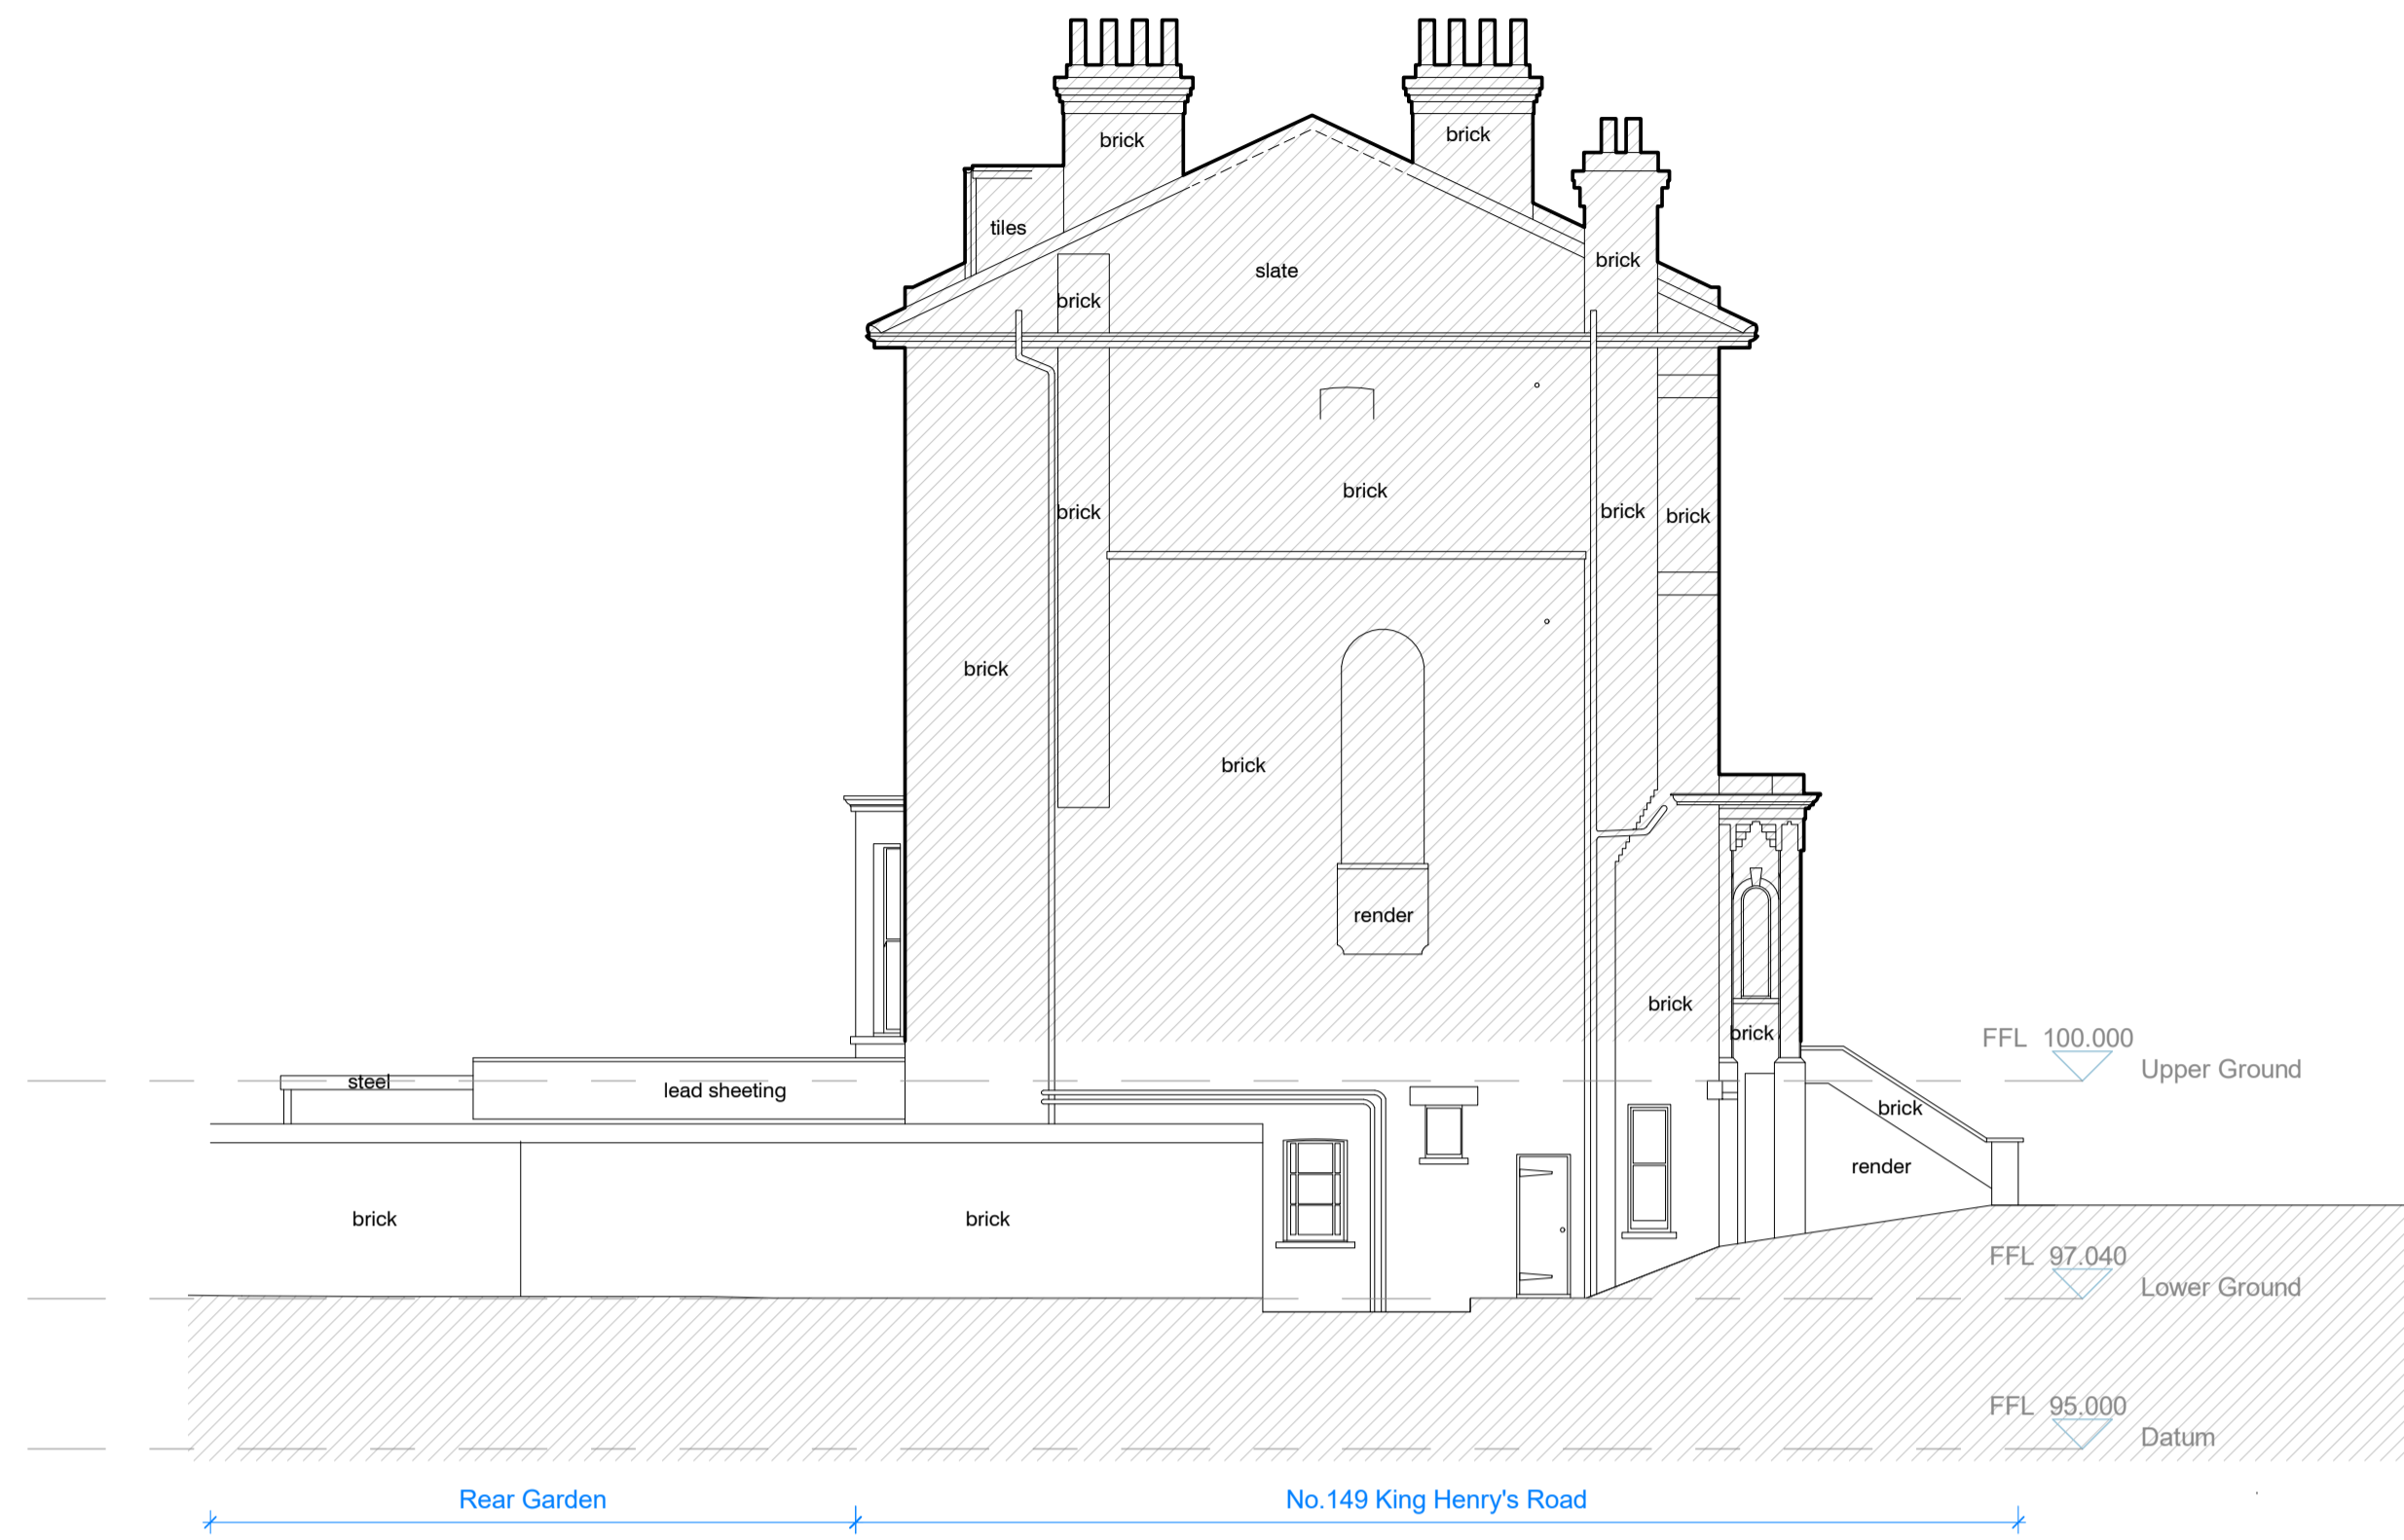

2 Proposed East Elevation
1 : 100




3 Proposed South Elevation
1 : 100

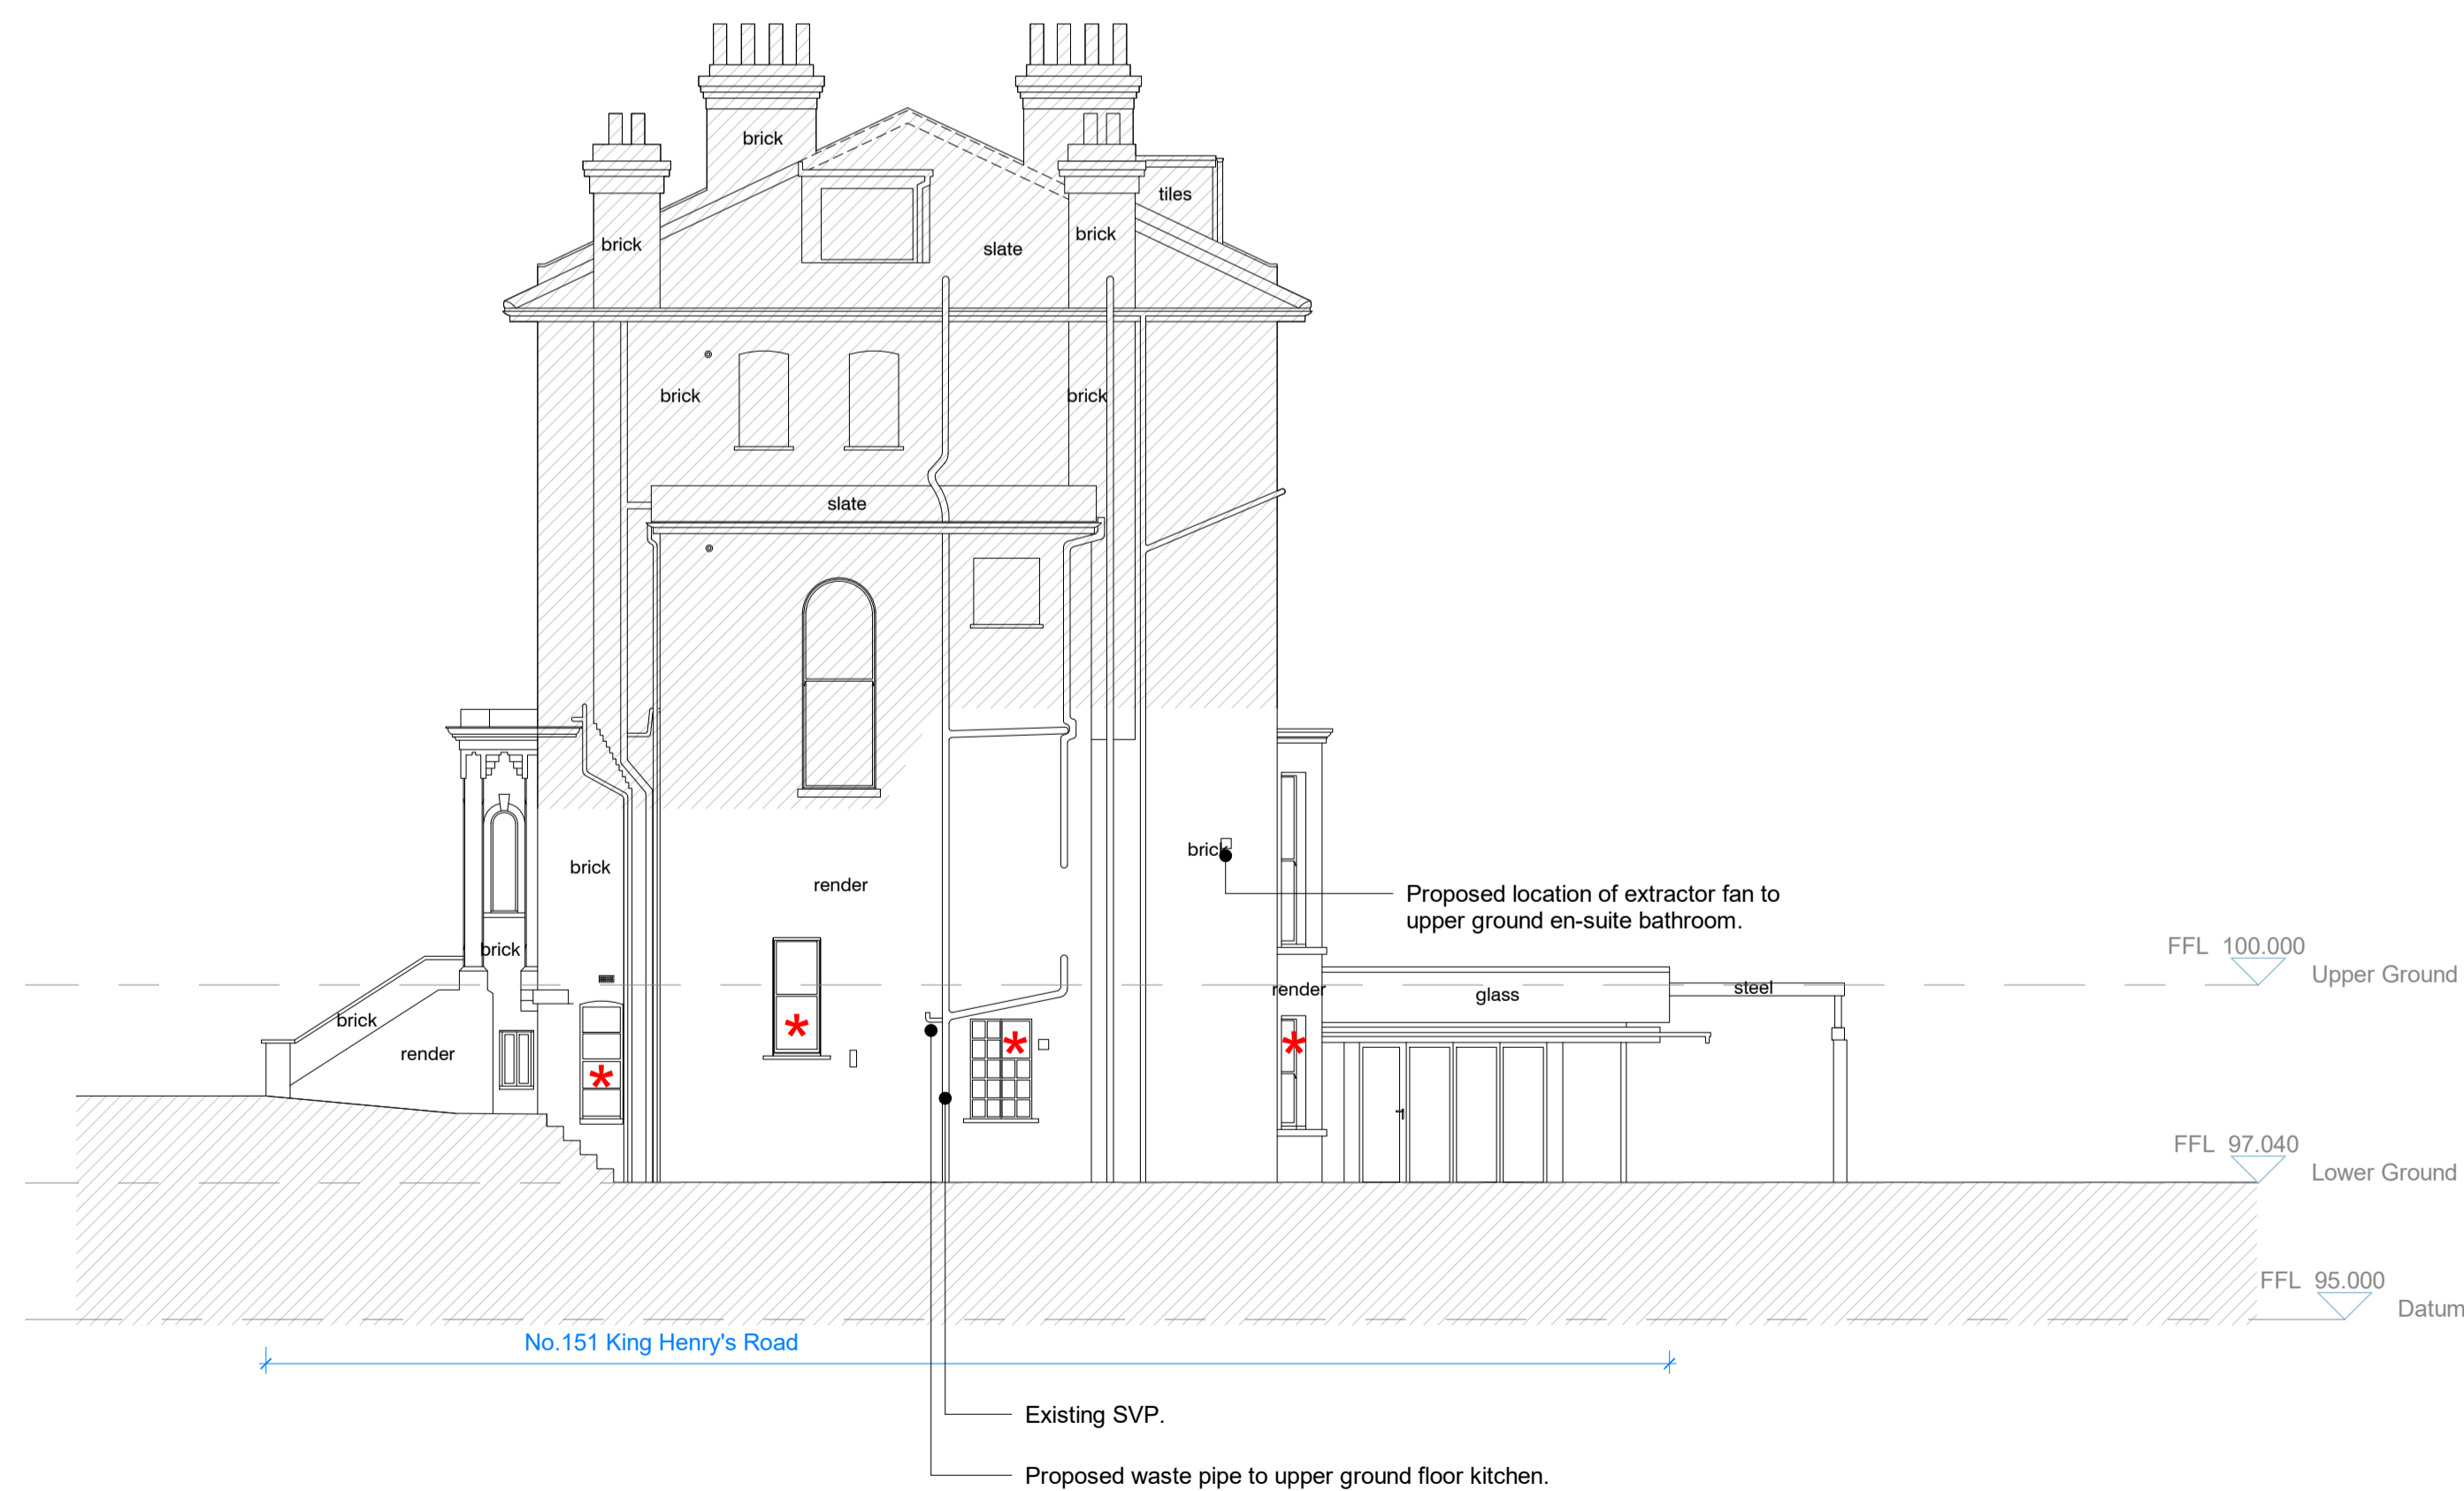

4 Proposed West Elevation
1 : 100

Rev.	Date	Description	Checked
P3	12.02.20	Issued for planning	PM
P2	05.02.20	Issued for information	PM
P1	29.01.20	Issued for information	PM

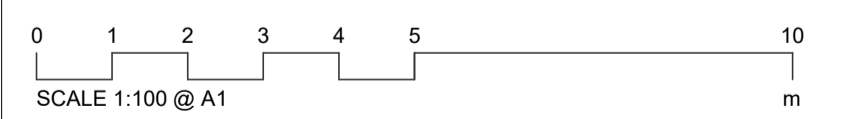

Platform 5
architects

Unit 102
94 Hanbury Street
London
E1 5JL

t 020 7377 8885
e info@platform5architects.com
w www.platform5architects.com

PROJECT TITLE
King Henry's Road

DRAWING TITLE
Proposed Elevations

DATE	SCALE	SCALE
30/01/20	1:100	1:200

PROJECT NO. **20-100** DRAWING NO. **400** REVISION **P3**