

- KEY
- 1

Ballustrade

2

CCTV Camera

3

ATM

4

Existing black blue vinyl to be removed. **New** white vinyl applied on the windows externally.

5

Individual Letters Signage

6

Redundant letter box with new signage for permanent solution(not vinyl)

7

Branch Nameplate

8

Tenants Entrance

9

Nightsafe Opening

10

Pavement Lights

11

Planters

12

**New** black blue vinyl applied on alucobond boxing

13

**New** external ATM vinyl signage (white text) applied on window.

14

Freshen varnish to Main Entrance Doors & window frames(Grd Flr only)


15

**New** Express Banking Service vinyl sign applied on windows externally

16

**New** Barclays Logo vinyl sign applied on windows externally

STATUTORY STATUS	
LISTED	YES - GRADE II
CONSERVATION	YES

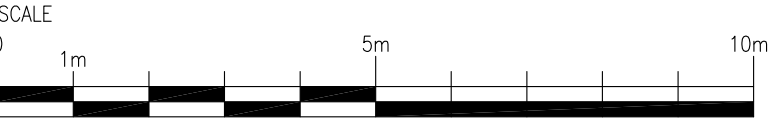

27-11-2019	B	PC	-	Note 12,13, 15 and 16 revised.
27-11-2019	A	PC	-	Note 16 added.
DATE :	REV	DRAWN	CHECKED	NOTES.



ISG  
Boleyn House,  
St Augustines  
Business Park,  
Whitstable  
Kent CT5 2QJ

Project

## HAMPSTEAD HIGH ST

28 HAMPSTEAD HIGH STREET,  
HAMPSTEAD  
LONDON NW3 1QB  
PIM NO.



## PLANNING

**NOTE**  
This drawing has been prepared from historical information that cannot be guaranteed accurate. Responsibility is not accepted for errors made by others in scaling from this drawing. All construction information should be taken from figured dimensions only. All dimensions should be checked on site prior to the manufacture of any components. No services should pass through or over the Boxes & Parcels room. No sprinklers to be located in the Comms room.

### HATCHING

- New Partition wall
- New Partition wall
- New Partition wall
- Existing Partition wall
- Structural wall
- Area not in scope

Drawing Title

FRONT ELEVATION  
AS PROPOSED  
CHRYSALIS OVERLAYS 2019

Branch Sort Code	Branch ID	Supplier Project No BY105615	
Scale 1:100@A3	Drawn PC	Checked -	Date 12/11/2019
Drg.No BY105615_231			Revision B
Architectural Practice: ISG Design Hub			