


KEY TO MATERIALS

- 1 STOCK BRICK WALL & COPING: REPOINTED & REPAIRED
- 2 FLUSH GLASS ROOFLIGHT
- 3 GREEN FLAT ROOF
- 4 STONE EDGE PROFILE TO FLAT ROOF
- 5 STOCK BRICK PIER
- 6 HARDWOOD GATE
- 7 STONE WALL & COPING
- 8 STONE PATH
- 9 STONE STEPS
- 10 STONE COPING ON RENDERED BOUNDARY WALL
- 11 ORIGINAL BRICK REPOINTED
- 12 STONE COPING ON RENDERED BOUNDARY WALL



KEY TO LINE TYPES


- SITE BOUNDARY
- OUTLINE OF EXISTING CABIN TO BE DEMOLISHED

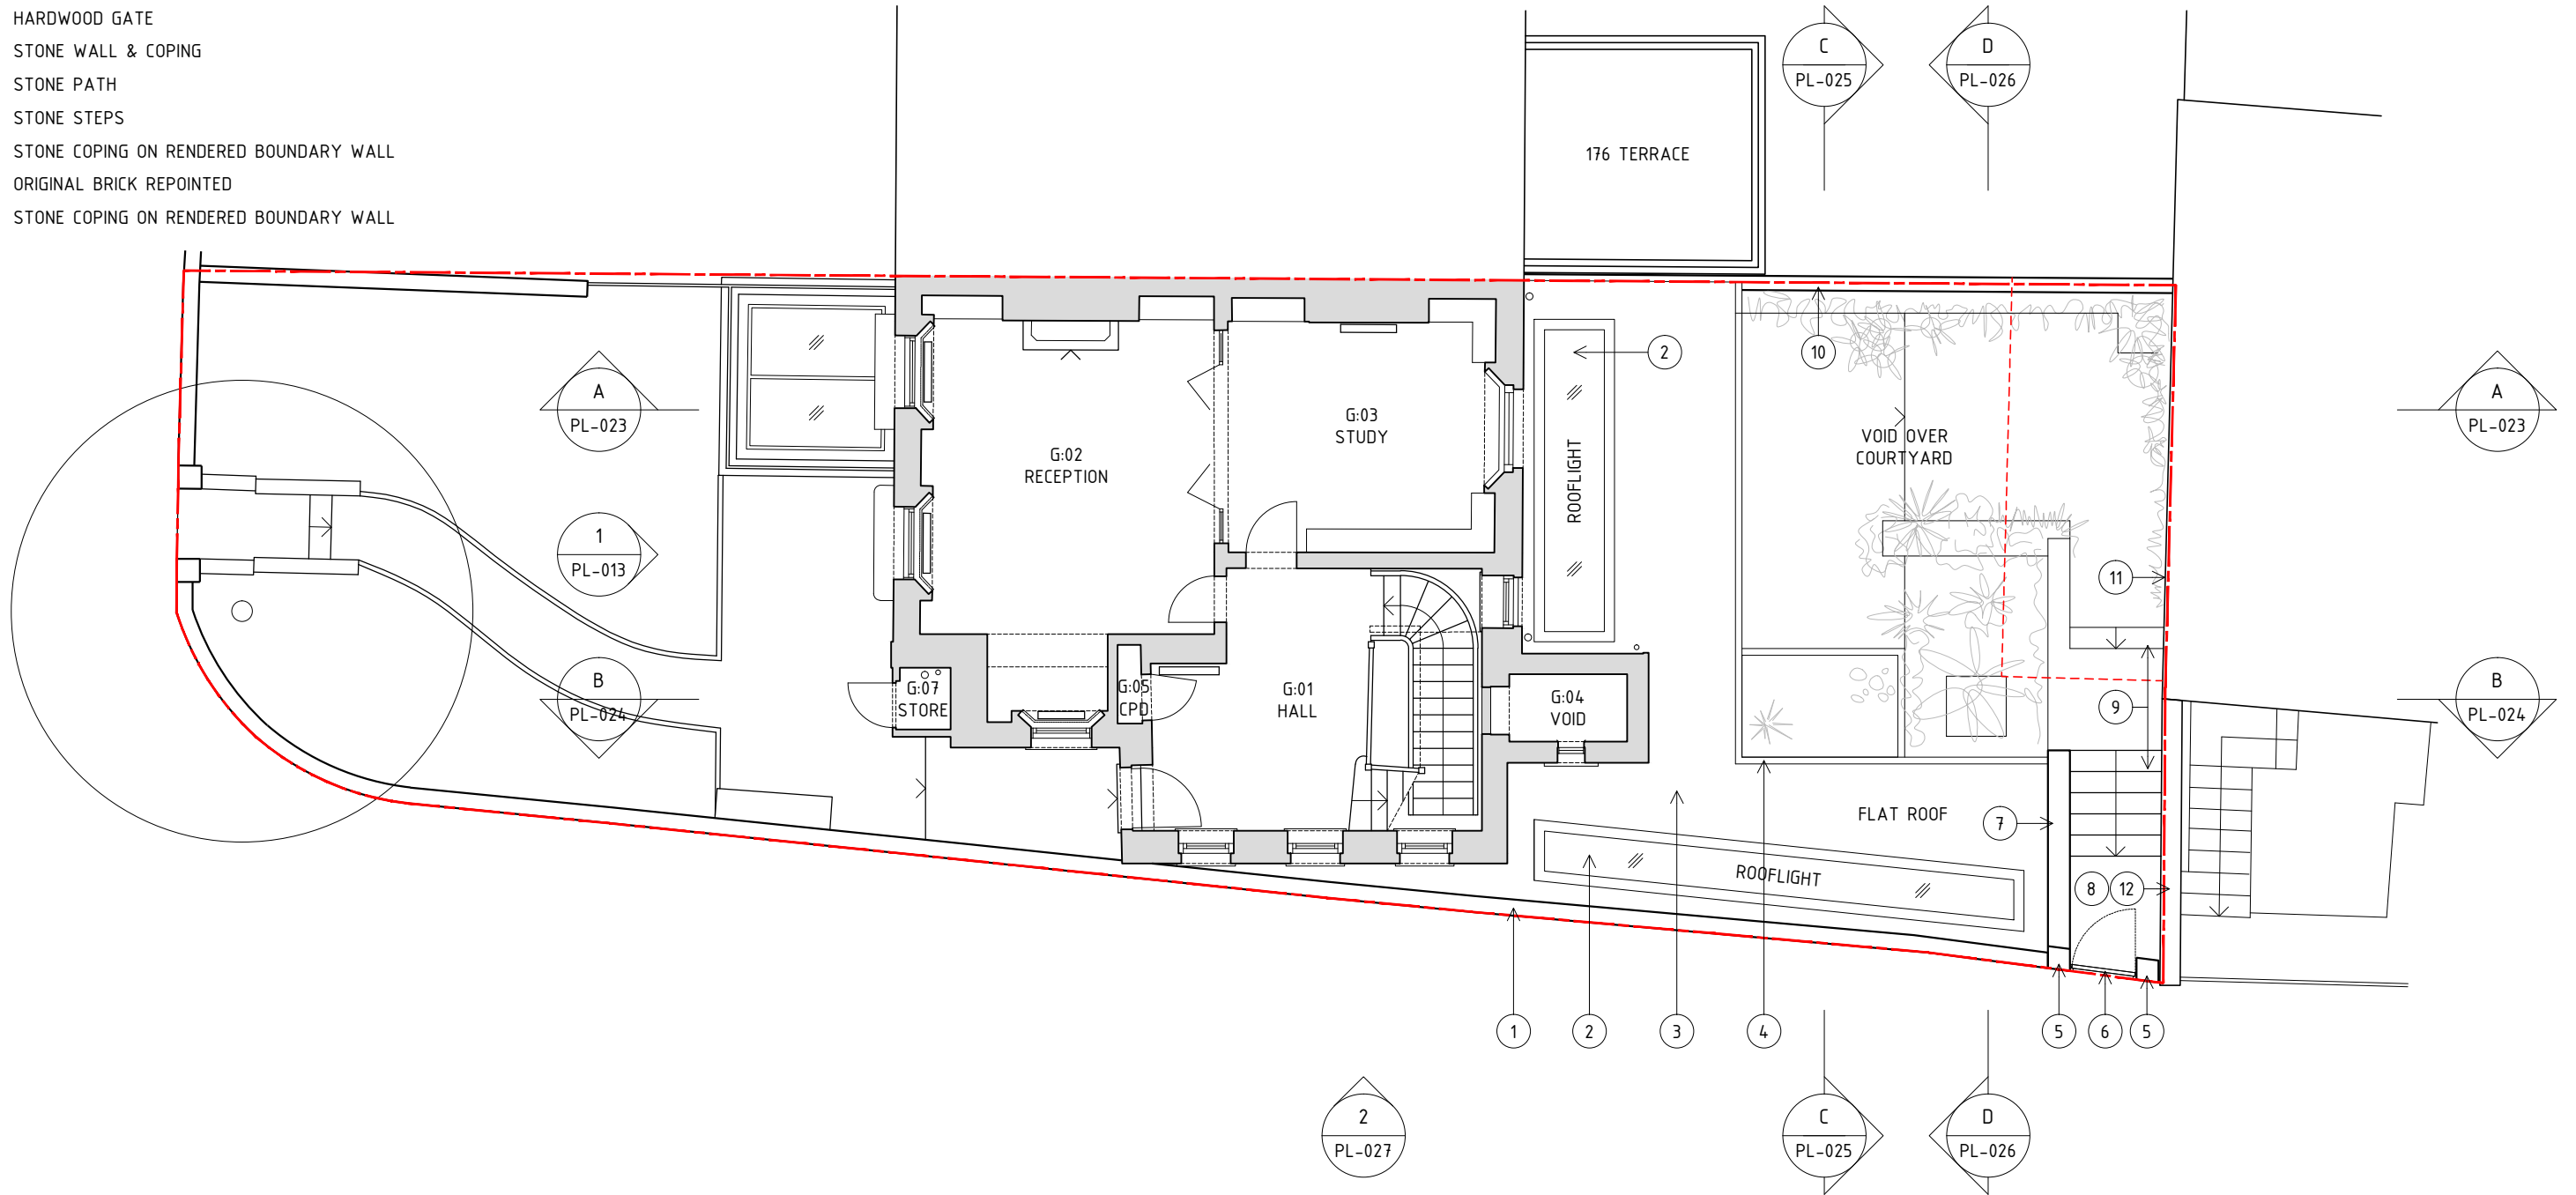

Rev	Date	Notes
00	13/12/19	Issued for client comments
01	24/12/19	Issued planning approval
02	11/02/20	As clouded: Roof of ground floor extension changed to green roof
03	27/02/20	North arrow updated

Main contractor to check dimensions on site
 Do not scale from this drawing
 Use figured dimensions only
 If in doubt contact Space A

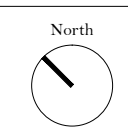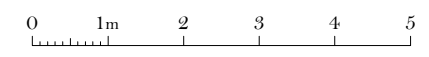

Rear extension Mills house 174 Regent's Park Road London NW1 8XP	Ground Floor Plan As Proposed		 Space A Unit 2 10 Baltic Street East London EC1Y 0UJ hello@spacea.co.uk
	Drawn SB	Issued AH	
	Format A3	Scale 1:100	1108 - PL - 018 - 02