


**1 Context**  
SCALE 1:500

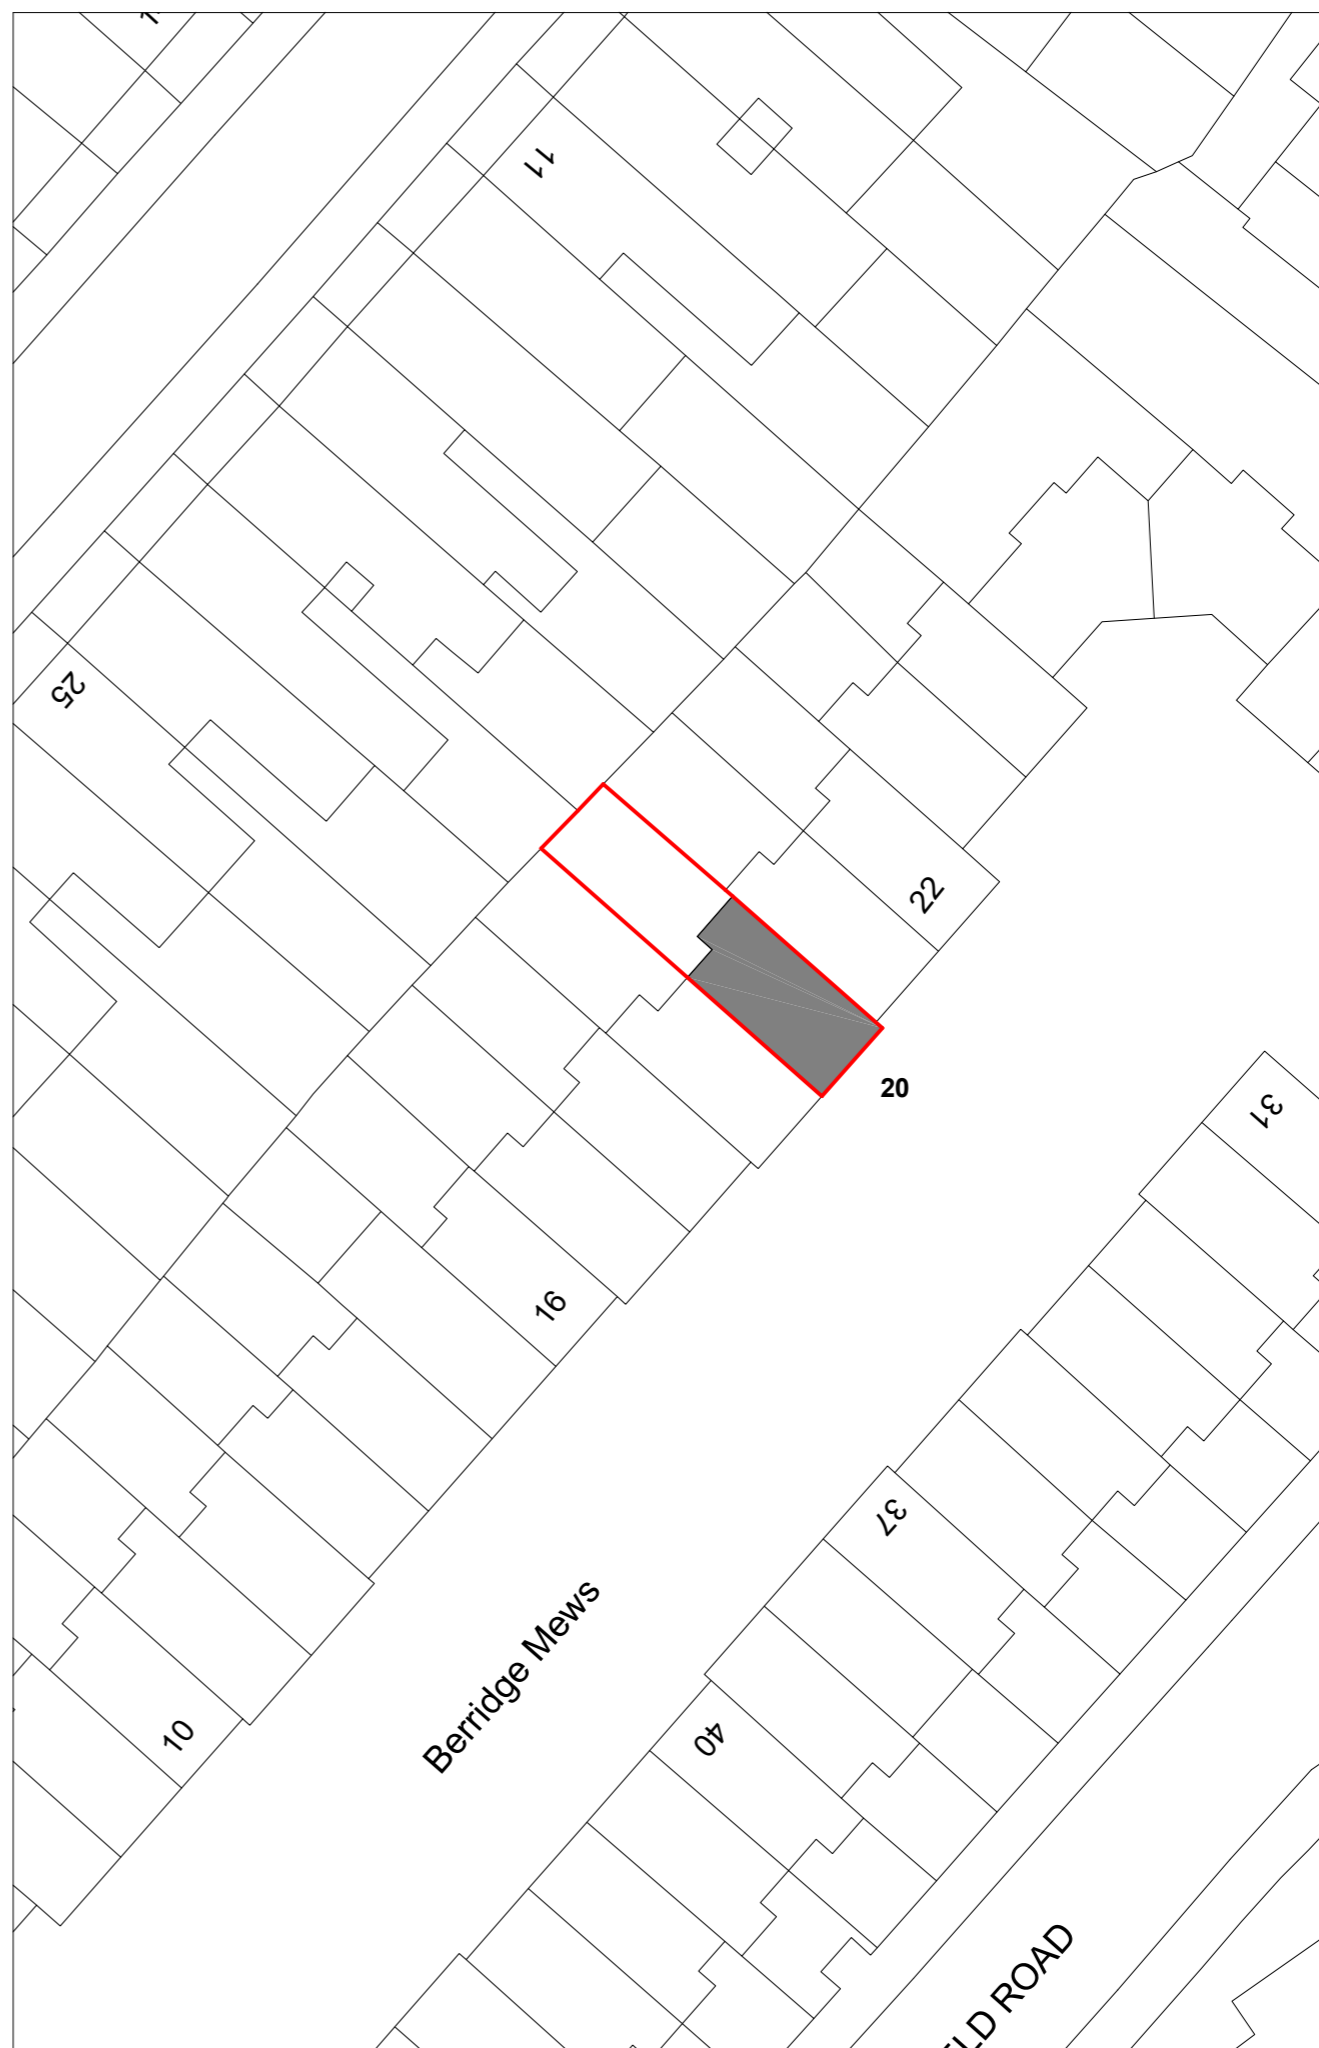

**2 Site Plan**  
SCALE 1:200

**Notes © Ernest Tsui Architects + Partners**

- G1 All levels are based on the os datum. All dimensions are given in millimeters unless noted otherwise. Dimensions shall be verified on site before proceeding with the work.
- G2 Discrepancies between the architectural drawings and drawings of the other disciplines shall be brought to the immediate attention of the Architect.
- G3 Use figured dimensions only. Do not scale from drawings. IF IN DOUBT, ASK.
- G4 All works to be closed out in accordance with the British Standards and codes of practice unless otherwise directed in specifications.
- G5 Clear height is shown as  $\diamond < 3000$
- G6 New Levels are shown thus: -16.400  
Existing Levels are shown thus: EX+16.400  
Retained Existing Levels: EX+16.400  
Datum Level +0.000 = EX+99.500  
Refer to client supplied survey drawings
- G7 Refer to Structural Engineer's drawings and specifications for all structural information.
- G8 Refer to Service Engineer's drawings and specifications for all services information.
- G9 Refer to the Specialist Consultant's drawings and specifications for all specialist items.
- G10 For elements of work subject to Contractor's Design, this drawing is indicative of the visual and performance requirements only. The Contractor is responsible for the detailed design and co-ordination of the installation within the parameters defined in the specification, design drawings, contract terms & contract documents.

Revision	Date

Disclaimer:  
This drawing is to be read in conjunction with all related drawings. Do not scale from this drawing. All dimensions must be checked and verified on site before commencing any work or producing shop drawings. The originator should be notified immediately of any discrepancy



**Ernest Tsui Architects + Partners**  
25 Maidenshaw road, Epsom  
Surrey, KT19 8HE  
www.ernesttsui-architects.co.uk  
Company No. 8124855

**Project**  
20 Berridge Mews  
London, NW6 1RF

**Title**  
**PLANNING**  
CONTEXT & SITE PLAN

**Date** January 2020

**Scale** As indicated @ A1


**Drawn** LR

**Status** FOR INFORMATION


**Authorised** ET

**Drg No** S000


- G1 All levels are based on the os datum. All dimensions are given in millimeters unless noted otherwise. Dimensions shall be verified on site before proceeding with the work.
- G2 Discrepancies between the architectural drawings and drawings of other disciplines shall be brought to the immediate attention of the Architect.
- G3 Use figured dimensions only. Do not scale from drawings. IF IN DOUBT, ASK.
- G4 All works to be closed out in accordance with the British Standards and codes of practice unless otherwise directed in specifications.
- G5 Clear height is shown as  $\diamond 3000$
- G6 New Levels are shown thus:  $\blacktriangledown +16.400$   
Existing Levels are shown thus:  $\blacktriangledown EX+16.400$   
Retained Existing Levels:  $\blacktriangledown EX+16.400$   
Datum Level  $+0.000 = EX+99.500$   
Refer to client supplied survey drawings
- G7 Refer to Structural Engineer's drawings and specifications for all structural information.
- G8 Refer to Service Engineer's drawings and specifications for all services information.
- G9 Refer to the Specialist Consultant's drawings and specifications for all specialist items.
- G10 For elements of work subject to Contractor's Design, this drawing is indicative of the visual and performance requirements only. The Contractor is responsible for the detailed design and co-ordination of the installation within the parameters defined in the specification, design drawings, contract terms & contract documents.

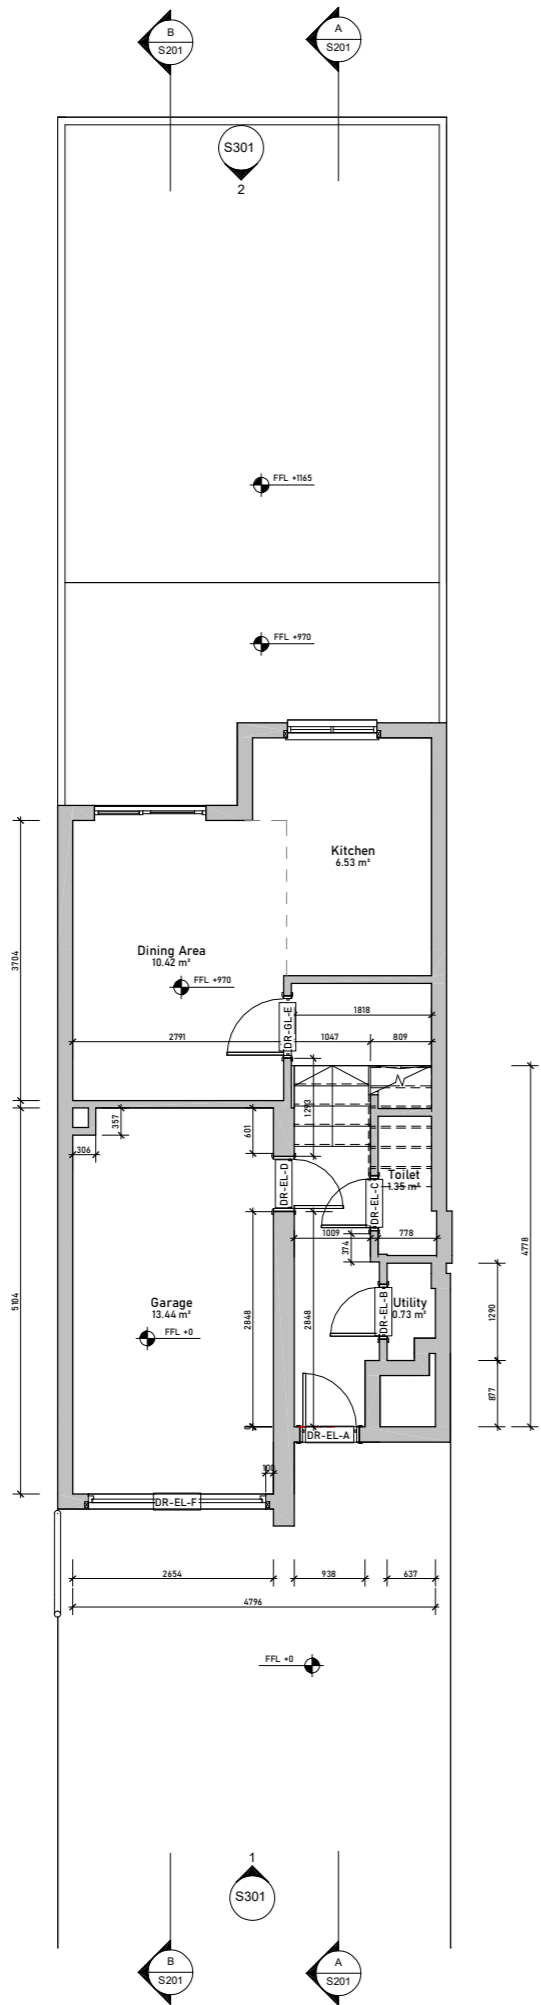

**GF** Ground Floor Plan  
SCALE 1:50

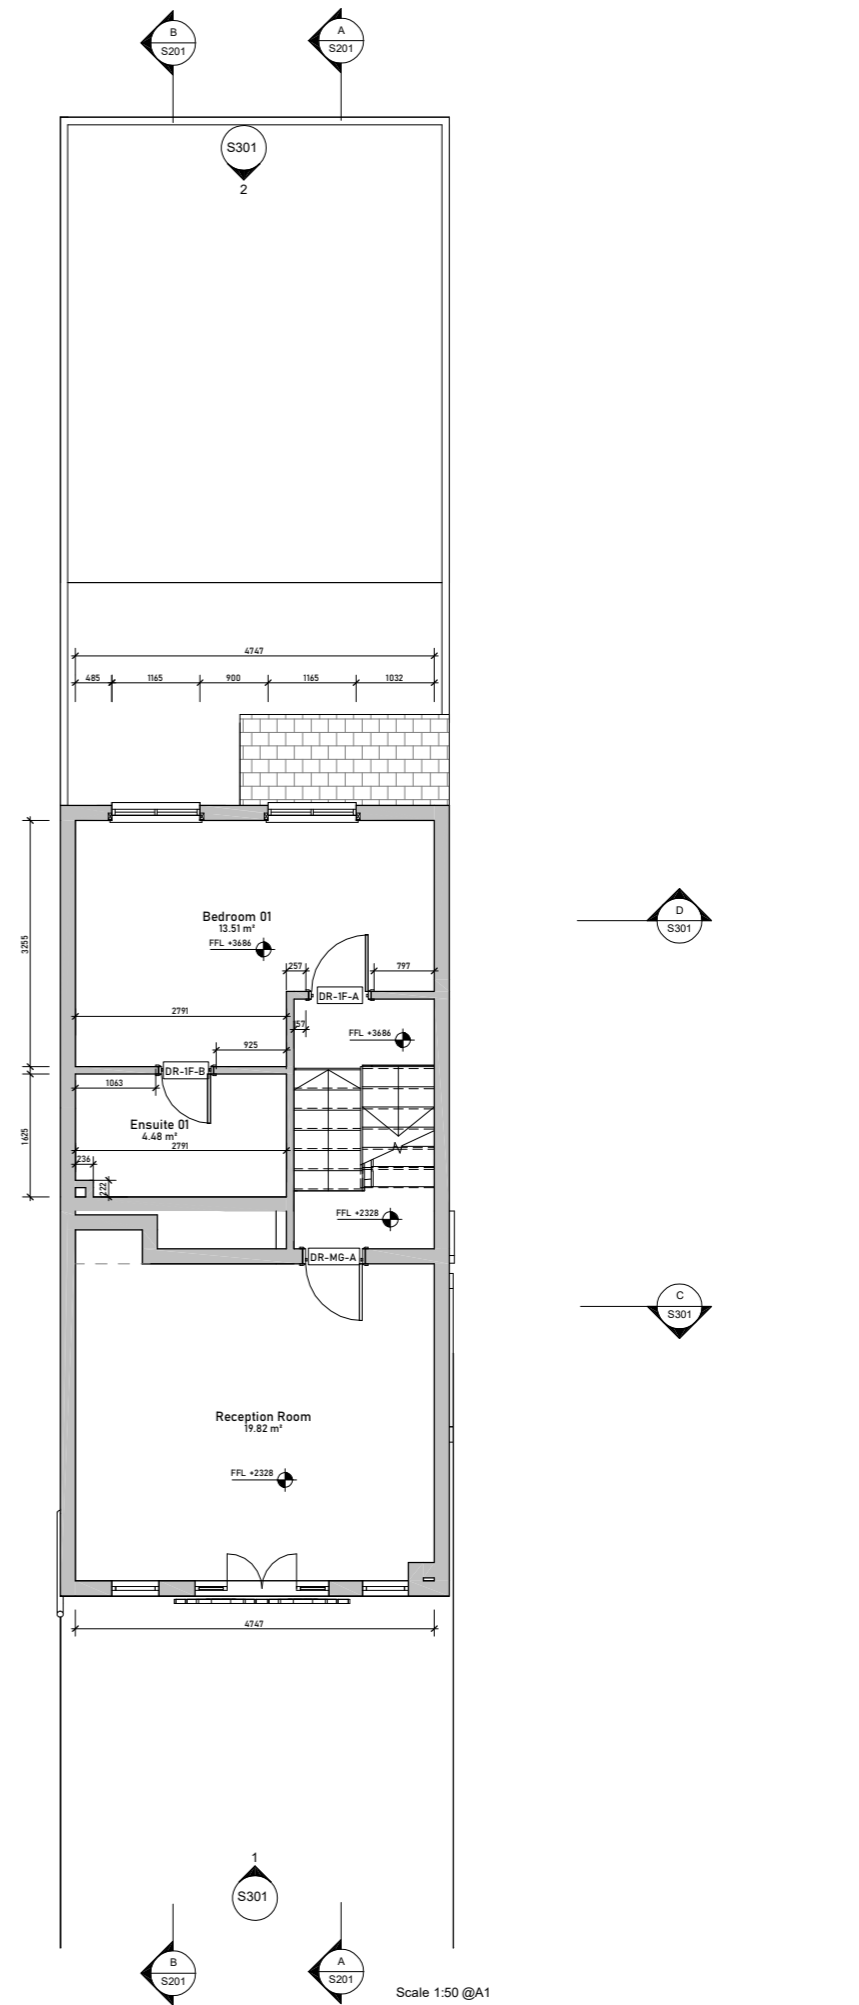

**1F** First Floor Plan  
SCALE 1:50

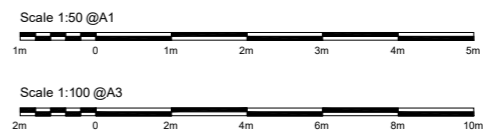

Revision	Date

**Disclaimer:**  
This drawing is to be read in conjunction with all related drawings. Do not scale from this drawing. All dimensions must be checked and verified on site before commencing any work or producing shop drawings. The originator should be notified immediately of any discrepancy.



**Ernest Tsui Architects + Partners**  
25 Maidenshaw road, Epsom  
Surrey, KT19 8HE  
www.ernesttsui-architects.co.uk  
Company No. 8124855

**Project**  
20 Berridge Mews  
London, NW6 1RF

**Title**  
**PLANNING**  
GA PLANS (1 of 2)

**Date**  
January 2020

**Scale**  
1 : 50 @ A1


**Drawn**  
LR

**Status**  
FOR INFORMATION


**Authorised**  
ET

**Drg No**  
S100

- G1 All levels are based on the os datum. All dimensions are given in millimeters unless noted otherwise. Dimensions shall be verified on site before proceeding with the work.
- G2 Discrepancies between the architectural drawings and drawings of the other disciplines shall be brought to the immediate attention of the Architect.
- G3 Use figured dimensions only. Do not scale from drawings. IF IN DOUBT, ASK.
- G4 All works to be closed out in accordance with the British Standards and codes of practice unless otherwise directed in specifications.
- G5 Clear height is shown as  $\triangleleft 3000$
- G6 New Levels are shown thus: +16.400  
Existing Levels are shown thus: EX+16.400  
Retained Existing Levels: EX+16.400  
Datum Level +0.000 = EX+99.500  
Refer to client supplied survey drawings
- G7 Refer to Structural Engineer's drawings and specifications for all structural information.
- G8 Refer to Service Engineer's drawings and specifications for all services information.
- G9 Refer to the Specialist Consultant's drawings and specifications for all specialist items.
- G10 For elements of work subject to Contractor's Design, this drawing is indicative of the visual and performance requirements only. The Contractor is responsible for the detailed design and co-ordination of the installation within the parameters defined in the specification, design drawings, contract terms & contract documents.

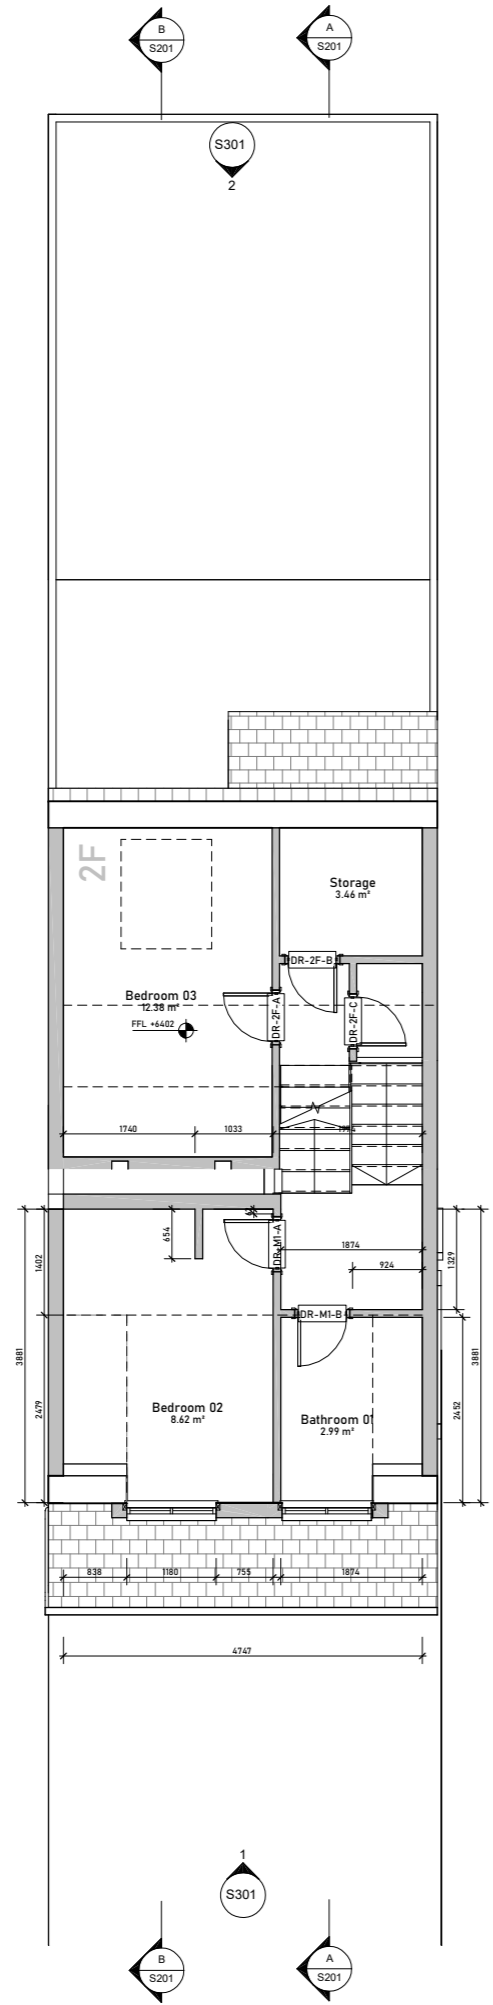

**2F** Second Floor Plan  
SCALE 1:50

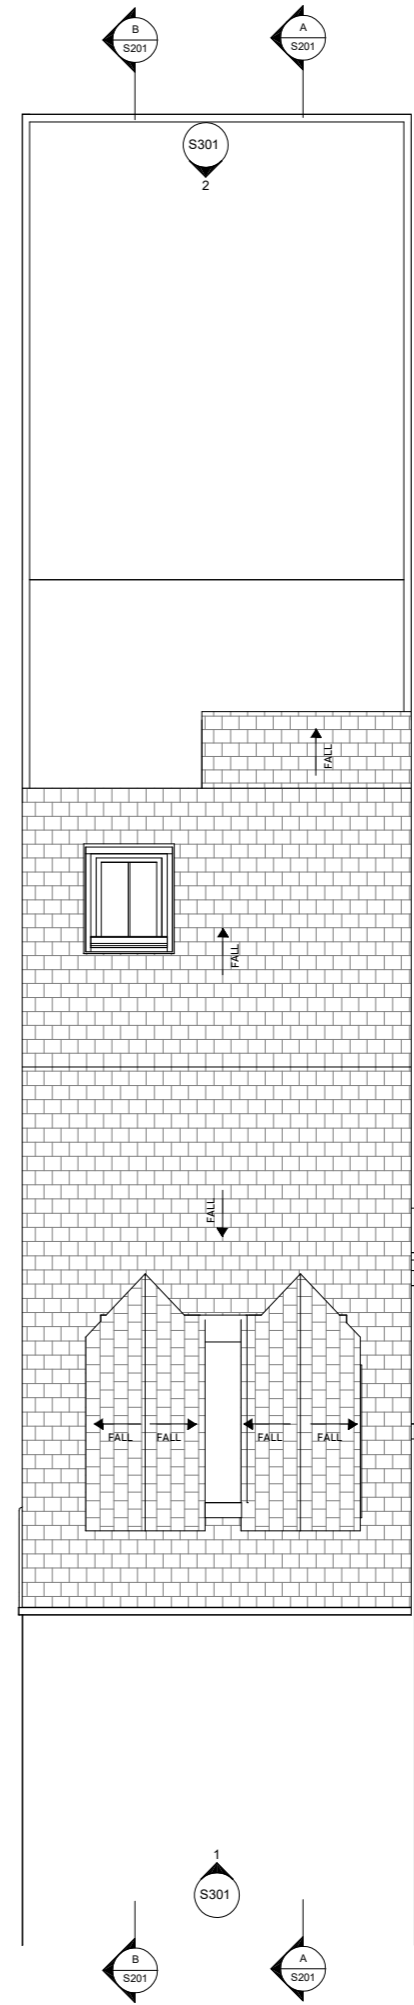

**RF** Roof Plan  
SCALE 1:50

Revision	Date

Disclaimer:  
This drawing is to be read in conjunction with all related drawings. Do not scale from this drawing. All dimensions must be checked and verified on site before commencing any work or producing shop drawings. The originator should be notified immediately of any discrepancy



**Ernest Tsui Architects + Partners**  
25 Maidenshaw road, Epsom  
Surrey, KT19 8HE  
www.ernesttsui-architects.co.uk  
Company No. 8124855

**Project**  
20 Berridge Mews  
London, NW6 1RF

**Title**  
**PLANNING**  
GA PLANS (2 of 2)

**Date**  
January 2020

**Scale**  
1 : 50 @ A1


**Drawn**  
LR

**Status**  
FOR INFORMATION


**Authorised**  
ET

**Drg No**  
S101


- G1 All levels are based on the os datum. All dimensions are given in millimeters unless noted otherwise. Dimensions shall be verified on site before proceeding with the work.
- G2 Discrepancies between the architectural drawings and drawings of the other disciplines shall be brought to the immediate attention of the Architect.
- G3 Use figured dimensions only. Do not scale from drawings. IF IN DOUBT, ASK.
- G4 All works to be closed out in accordance with the British Standards and codes of practice unless otherwise directed in specifications.
- G5 Clear height is shown as 3000
- G6 New Levels are shown thus: +16.400  
Existing Levels are shown thus: EX+16.400  
Retained Existing Levels: EX+16.400  
Datum Level +0.000 = EX+99.500  
Refer to client supplied survey drawings
- G7 Refer to Structural Engineer's drawings and specifications for all structural information.
- G8 Refer to Service Engineer's drawings and specifications for all services information.
- G9 Refer to the Specialist Consultant's drawings and specifications for all specialist items.
- G10 For elements of work subject to Contractor's Design, this drawing is indicative of the visual and performance requirements only. The Contractor is responsible for the detailed design and co-ordination of the installation within the parameters defined in the specification, design drawings, contract terms & contract documents.

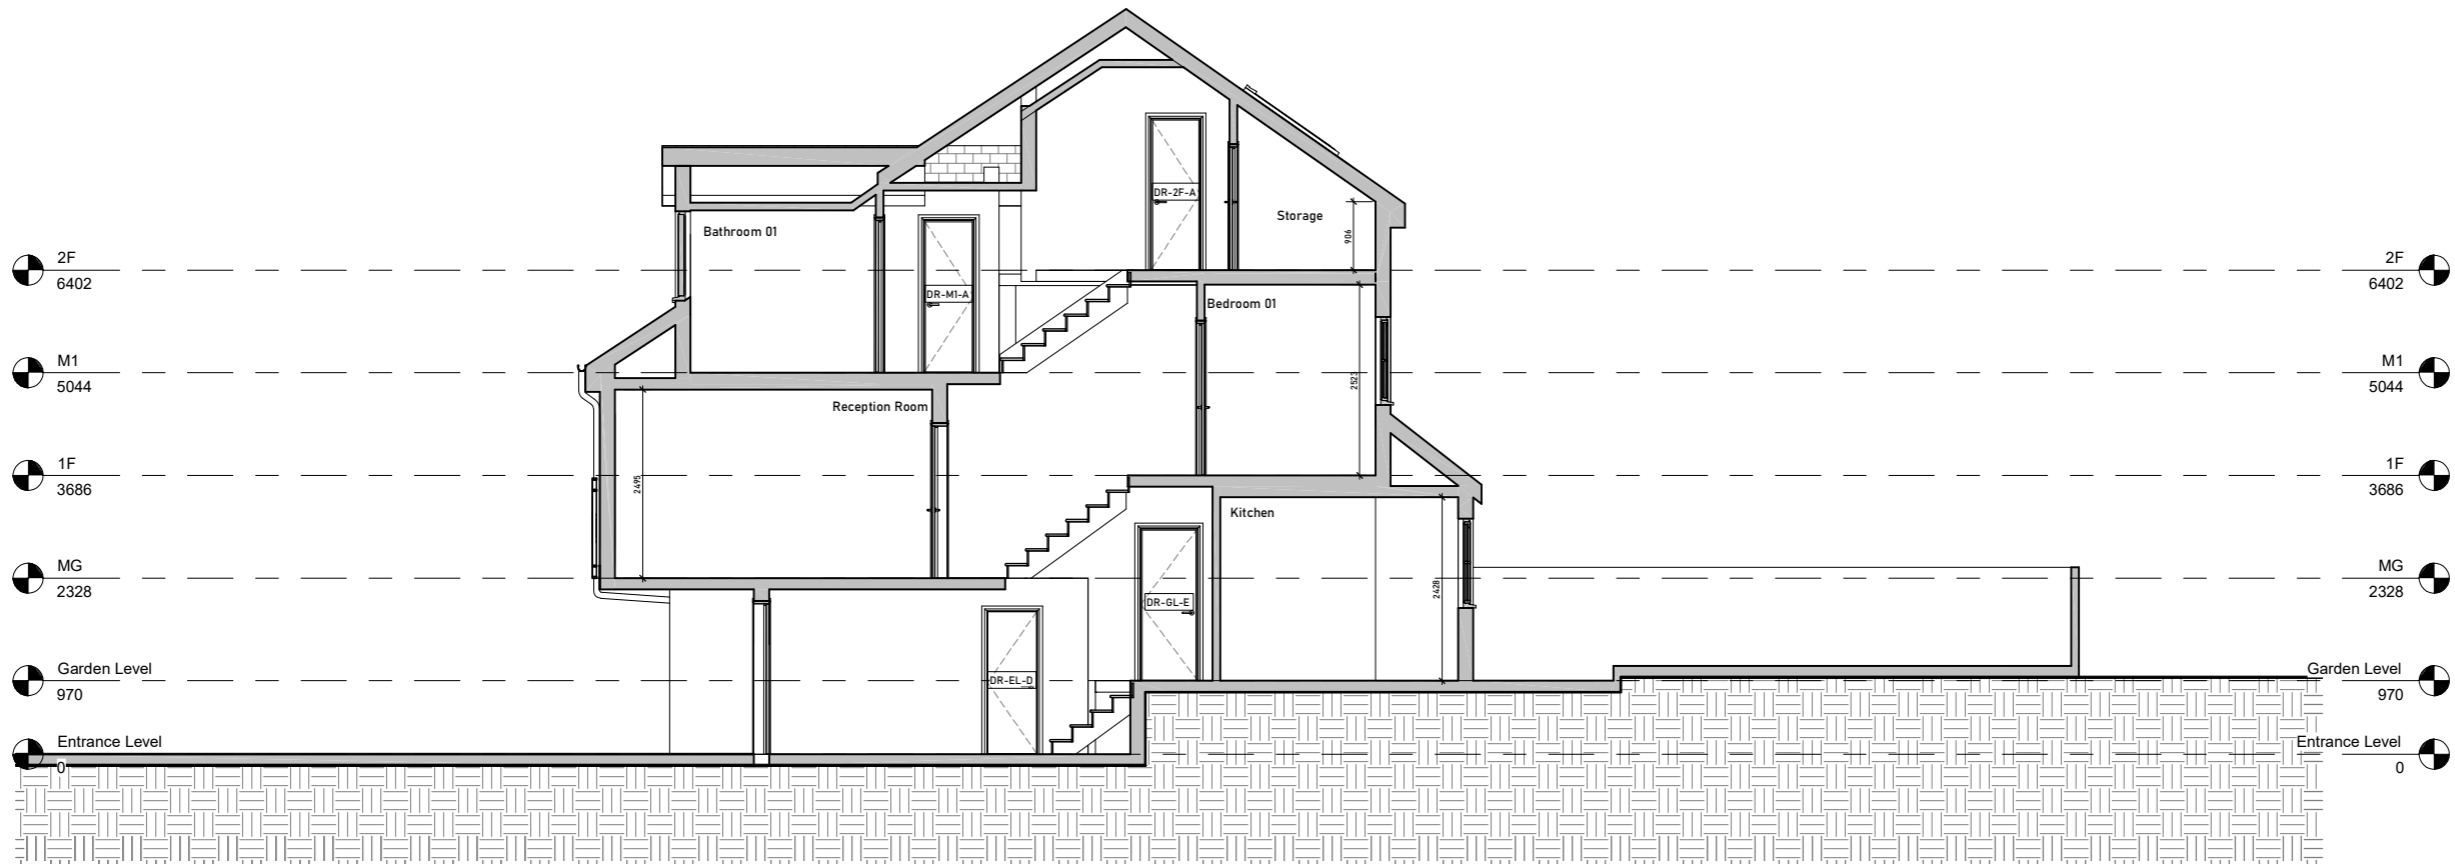

**A** Section A  
SCALE 1:50

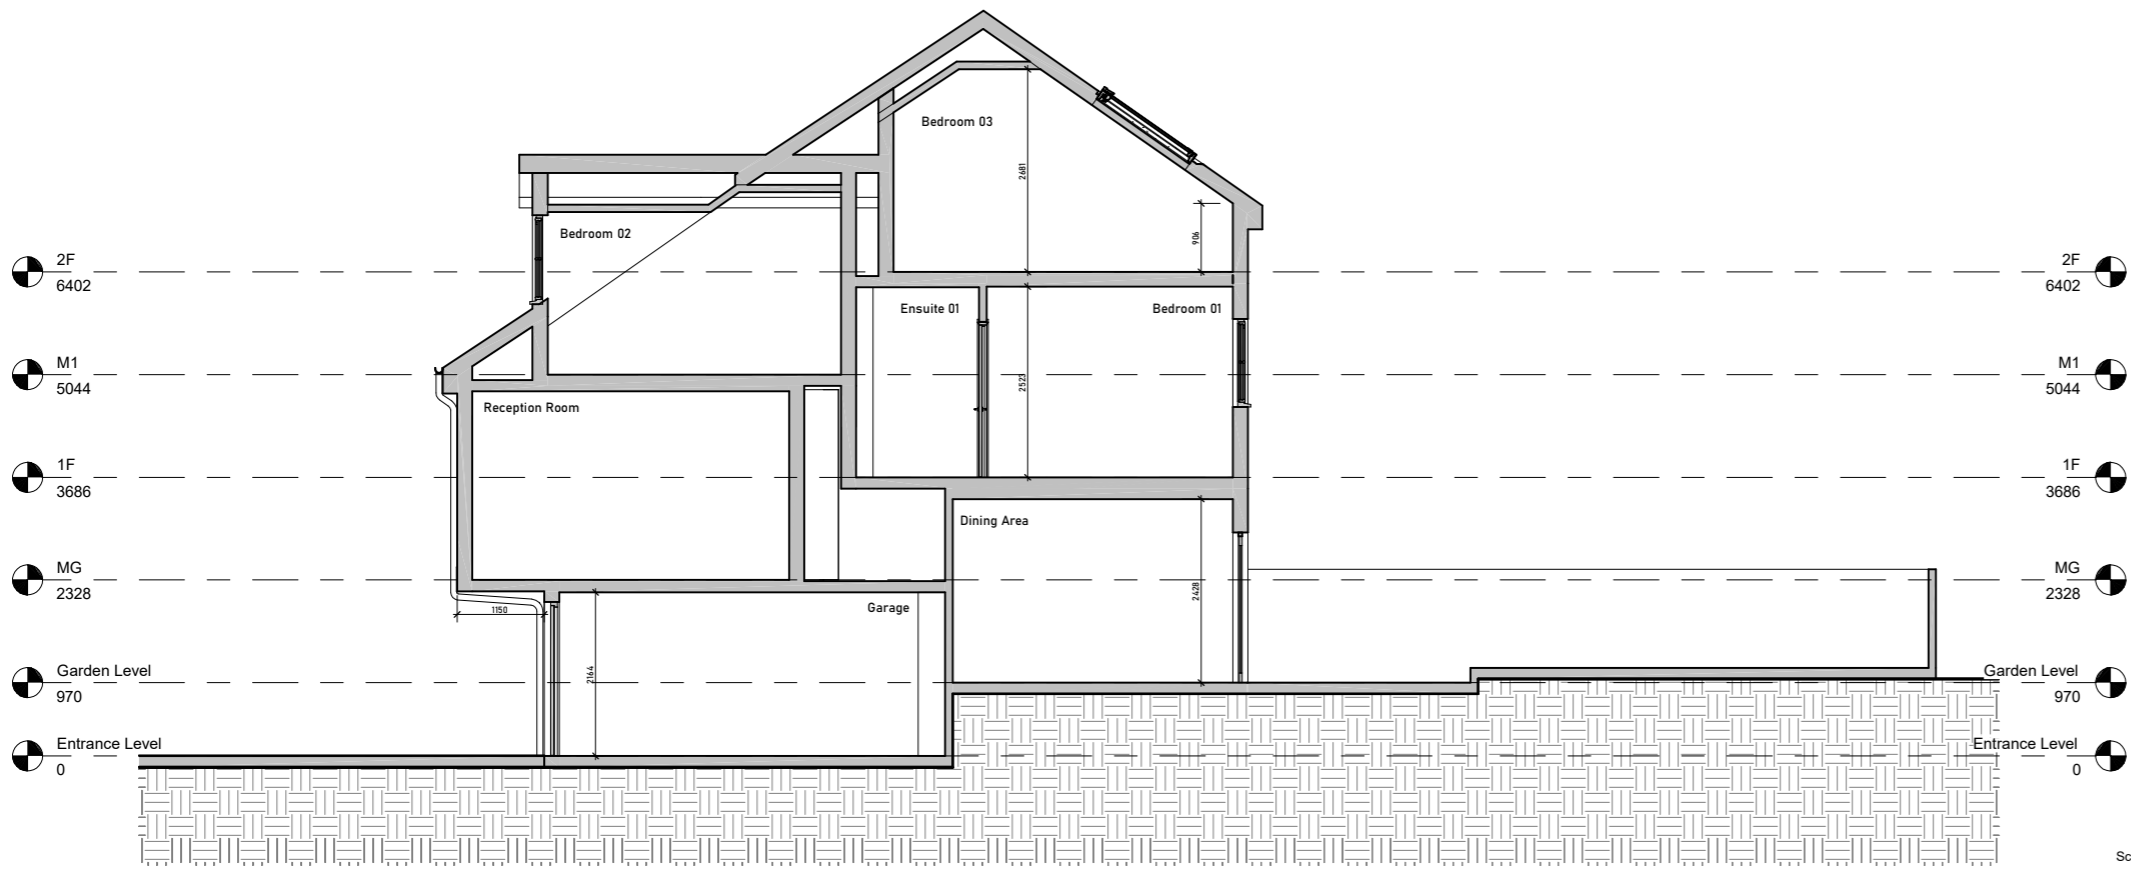

**B** Section B  
SCALE 1:50

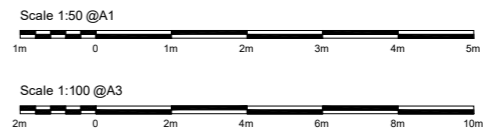

Revision	Date

Disclaimer:  
This drawing is to be read in conjunction with all related drawings. Do not scale from this drawing. All dimensions must be checked and verified on site before commencing any work or producing shop drawings. The originator should be notified immediately of any discrepancy.



**Ernest Tsui Architects + Partners**  
25 Maidenshaw road, Epsom  
Surrey, KT19 8HE  
www.ernesttsui-architects.co.uk  
Company No. 8124855

**Project**  
20 Berridge Mews  
London, NW6 1RF

**Title**  
**PLANNING**  
GA SECTIONS A & B

**Date**  
January 2020

**Scale**  
1:50 @ A1

**Drawn**  
LR

**Status**  
FOR INFORMATION

**Authorised**  
ET


**Drg No**  
S201

- G1 All levels are based on the os datum. All dimensions are given in millimeters unless noted otherwise. Dimensions shall be verified on site before proceeding with the work.
- G2 Discrepancies between the architectural drawings and drawings of the other disciplines shall be brought to the immediate attention of the Architect.
- G3 Use figured dimensions only. Do not scale from drawings. IF IN DOUBT, ASK.
- G4 All works to be closed out in accordance with the British Standards and codes of practice unless otherwise directed in specifications.
- G5 Clear height is shown as 3000
- G6 New Levels are shown thus: +16.400  
Existing Levels are shown thus: EX+16.400  
Retained Existing Levels: EX+16.400  
Datum Level +0.000 = EX+99.500  
Refer to client supplied survey drawings
- G7 Refer to Structural Engineer's drawings and specifications for all structural information.
- G8 Refer to Service Engineer's drawings and specifications for all services information.
- G9 Refer to the Specialist Consultant's drawings and specifications for all specialist items.
- G10 For elements of work subject to Contractor's Design, this drawing is indicative of the visual and performance requirements only. The Contractor is responsible for the detailed design and co-ordination of the installation within the parameters defined in the specification, design drawings, contract terms & contract documents.




**1 Front Elevation**  
SCALE 1:50

20 Berridge Mews

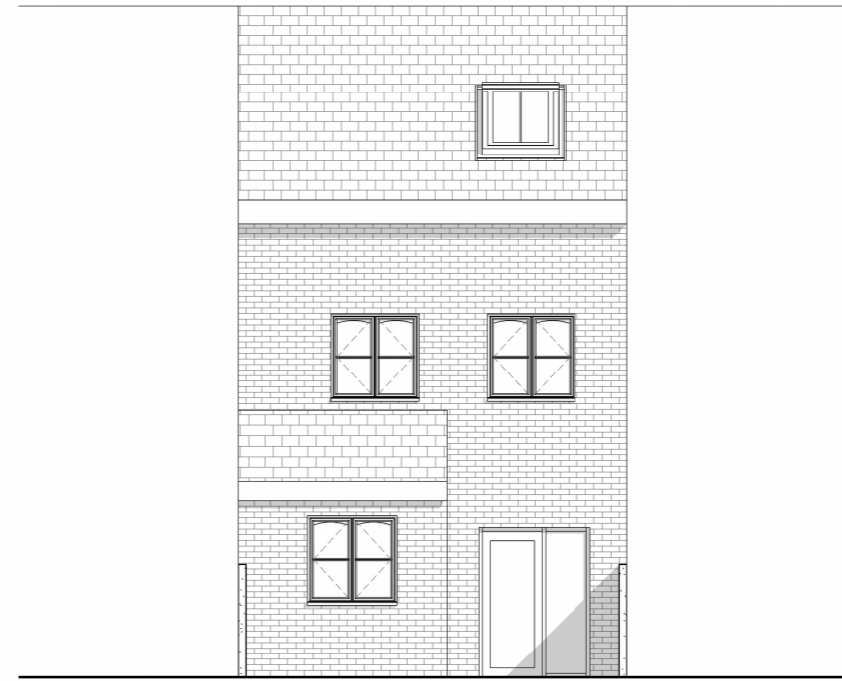


**2 Rear Elevation**  
SCALE 1:50

20 Berridge Mews

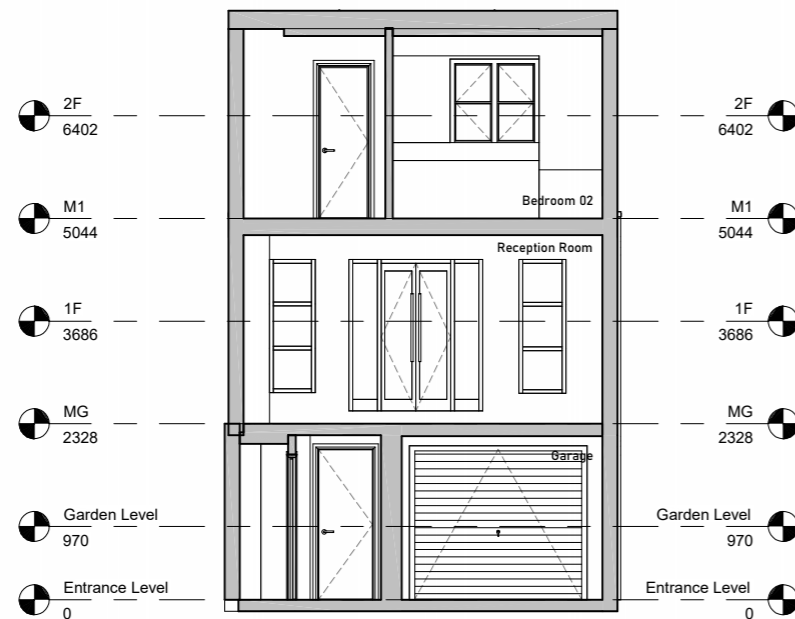

**C Section C**  
SCALE 1:50

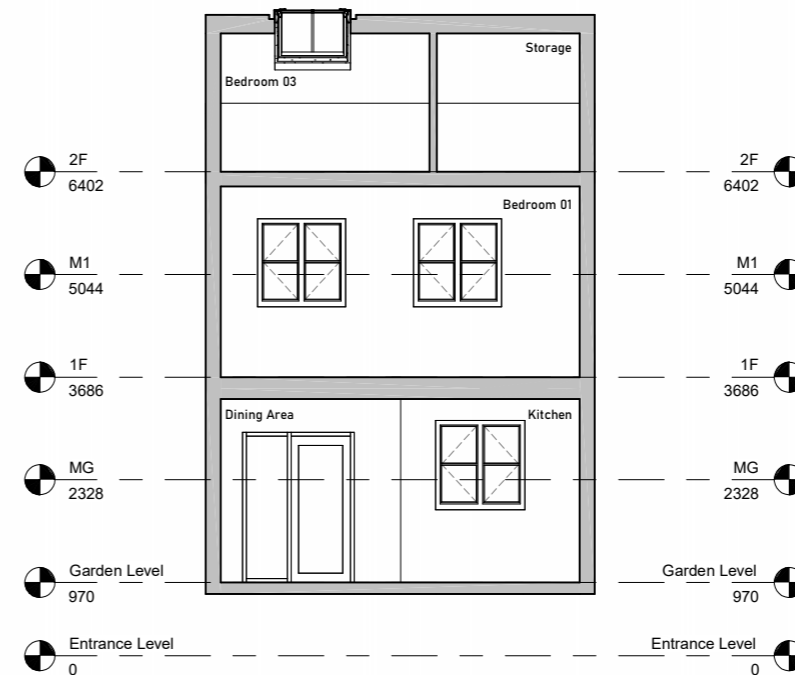

**D Section D**  
SCALE 1:50

Revision	Date

Disclaimer:  
This drawing is to be read in conjunction with all related drawings. Do not scale from this drawing. All dimensions must be checked and verified on site before commencing any work or producing shop drawings. The originator should be notified immediately of any discrepancy.



**Ernest Tsui Architects + Partners**  
25 Maidenshaw road, Epsom  
Surrey, KT19 8HE  
www.ernesttsui-architects.co.uk  
Company No. 8124855

**Project**  
20 Berridge Mews  
London, NW6 1RF

**Title**  
**PLANNING**  
GA ELEVATIONS +  
SECTIONS C & D

**Date**  
January 2020

**Scale**  
1:50 @ A1

**Drawn**  
LR

**Status**  
FOR INFORMATION

**Authorised**  
ET

**Drg No**  
S301