

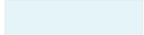
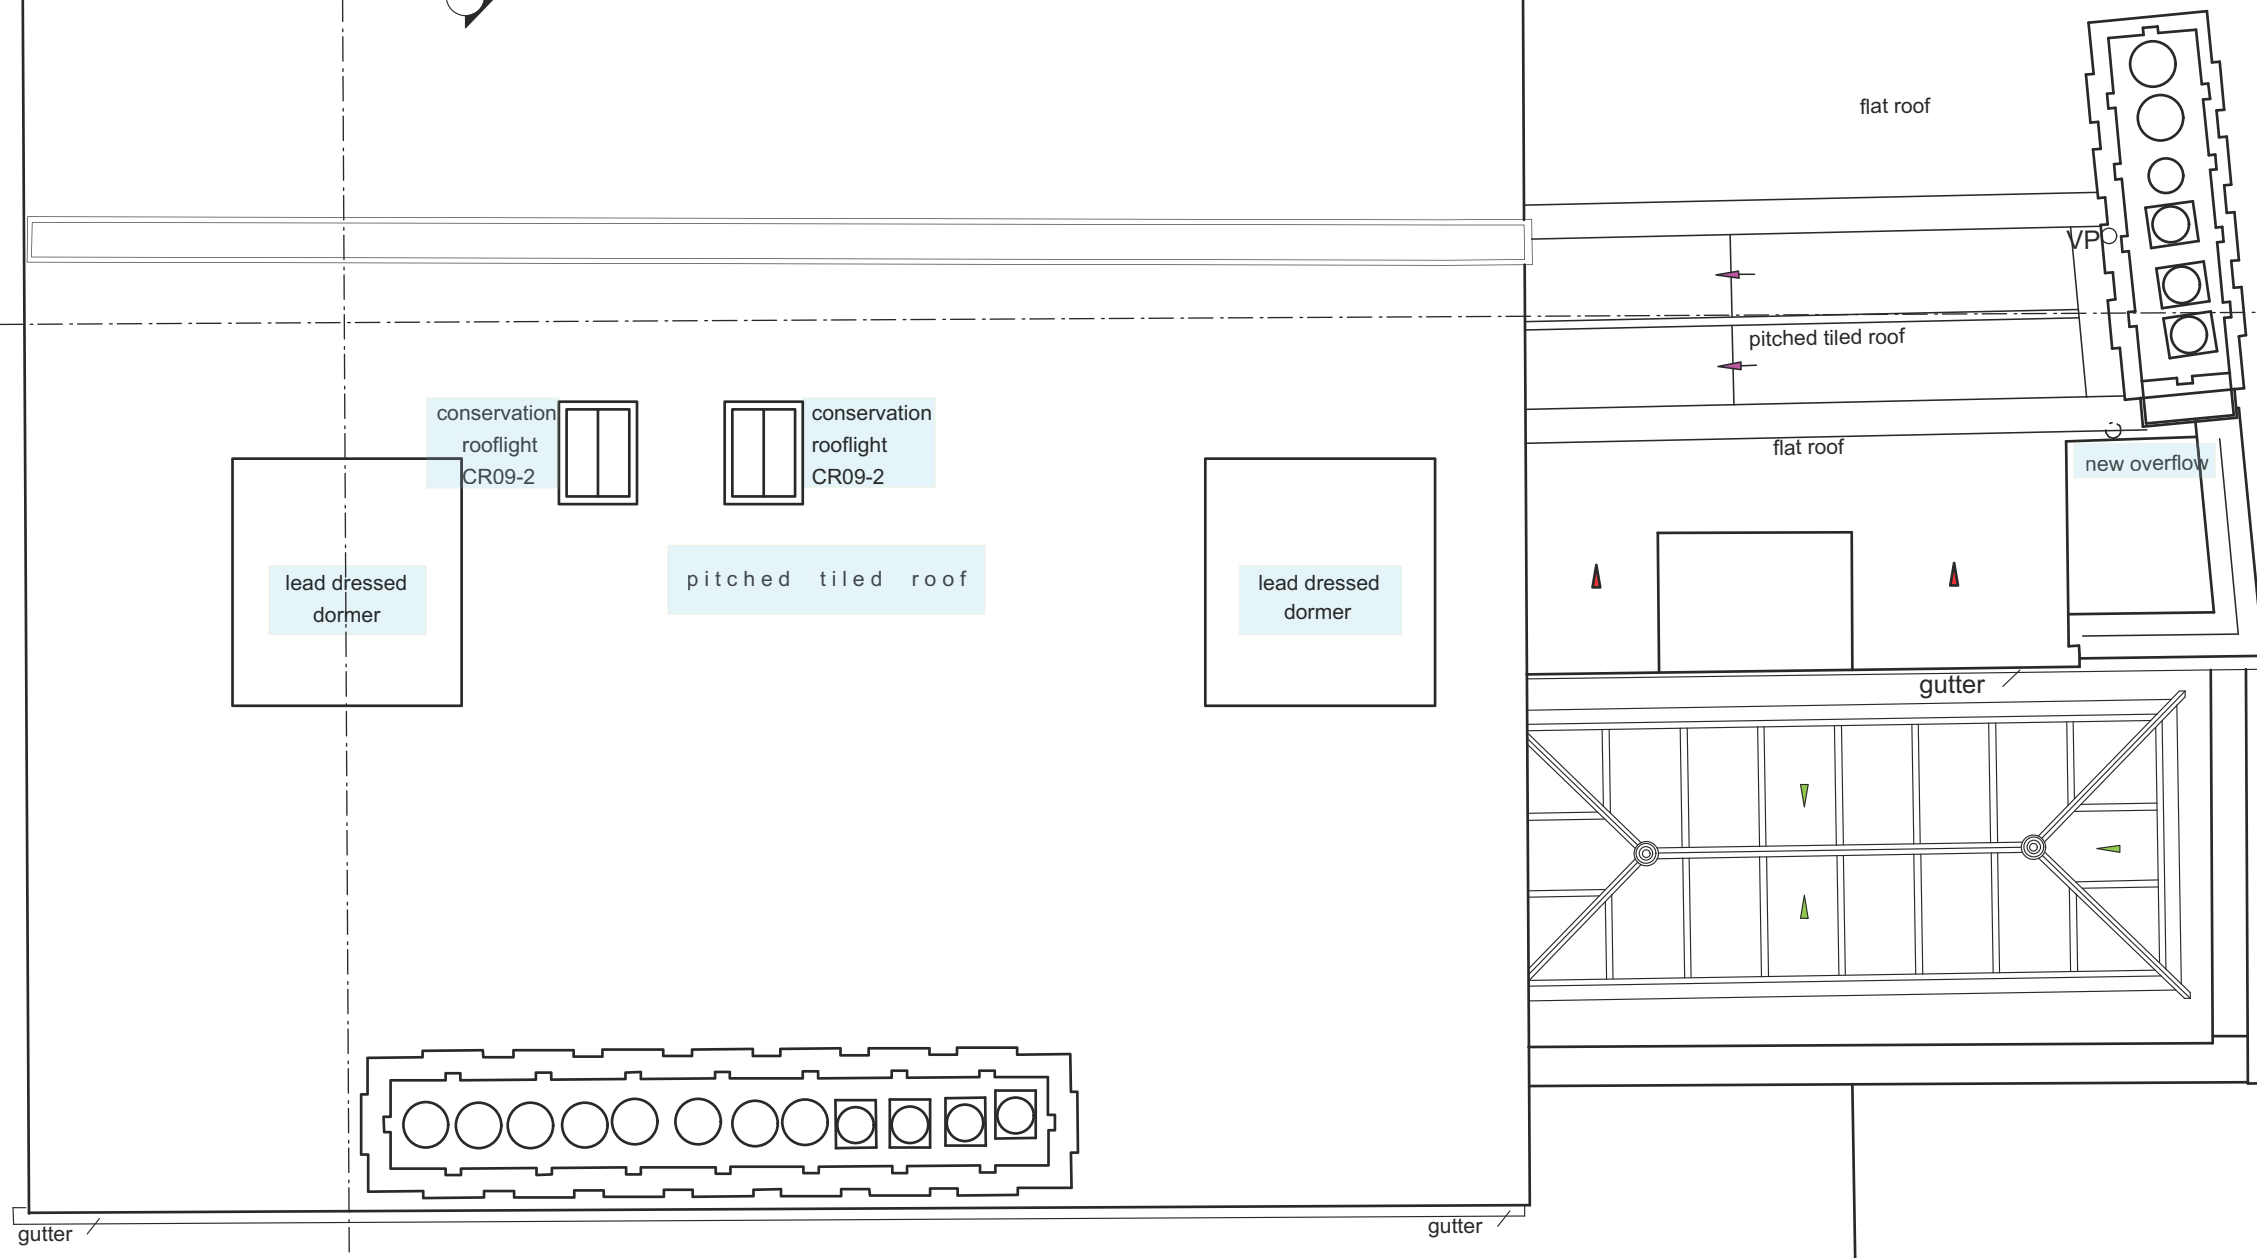
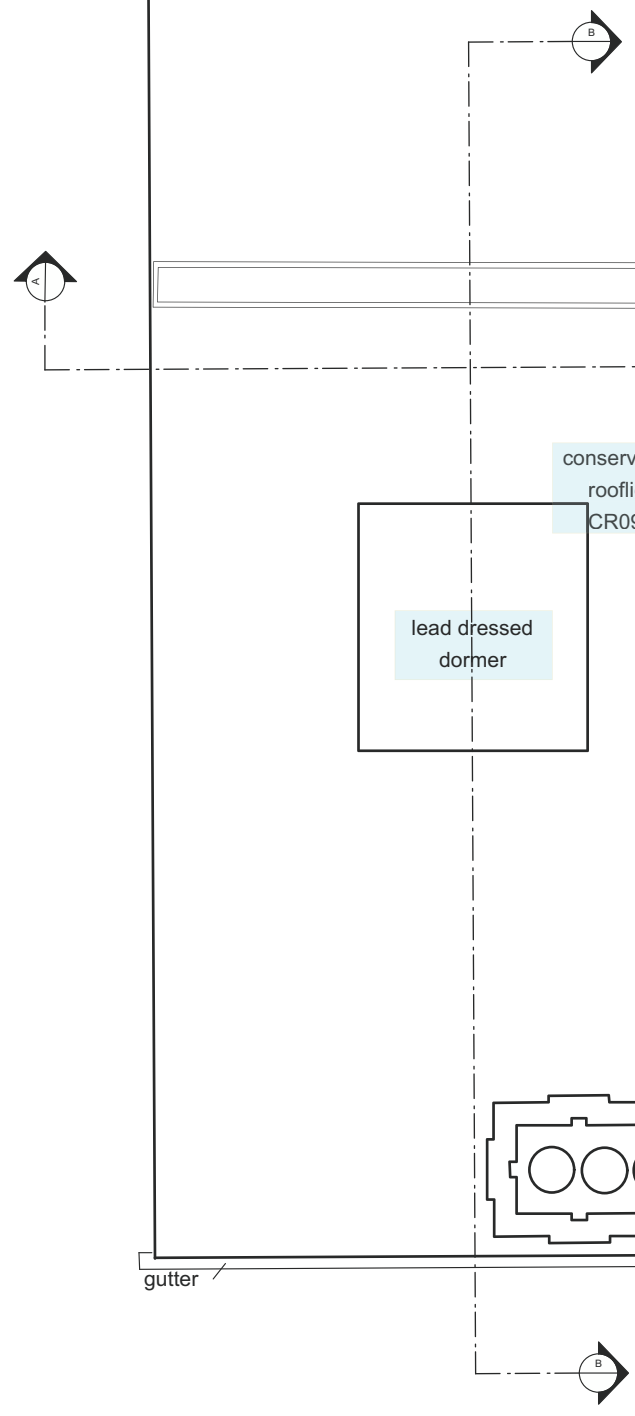




Notes		DO NOT SCALE - Use Figure Dimensions Only IF IN DOUBT - ASK	
©Roger Mears Architects llp 2020			
Key:			
	EXISTING WALLS		NEW PARTITION
	CHANGES		



Revisions				
2 Villas on the Heath Hampstead NW3 1BA				
Proposed Fourth Floor Plan				
ROGER MEARS ARCHITECTS LLP 2 Compton Terrace London N1 2UN				
rma@rogermears.co.uk www.rmears.co.uk			tel 020 7359 8222 fax 020 7354 5208	
Date	Scale	Job No.	Code	Dwg No.
27.11.19		1902		15

01 Proposed Roof Plan
15 1:50@A3; 1:25@A1