


Front elevation - East

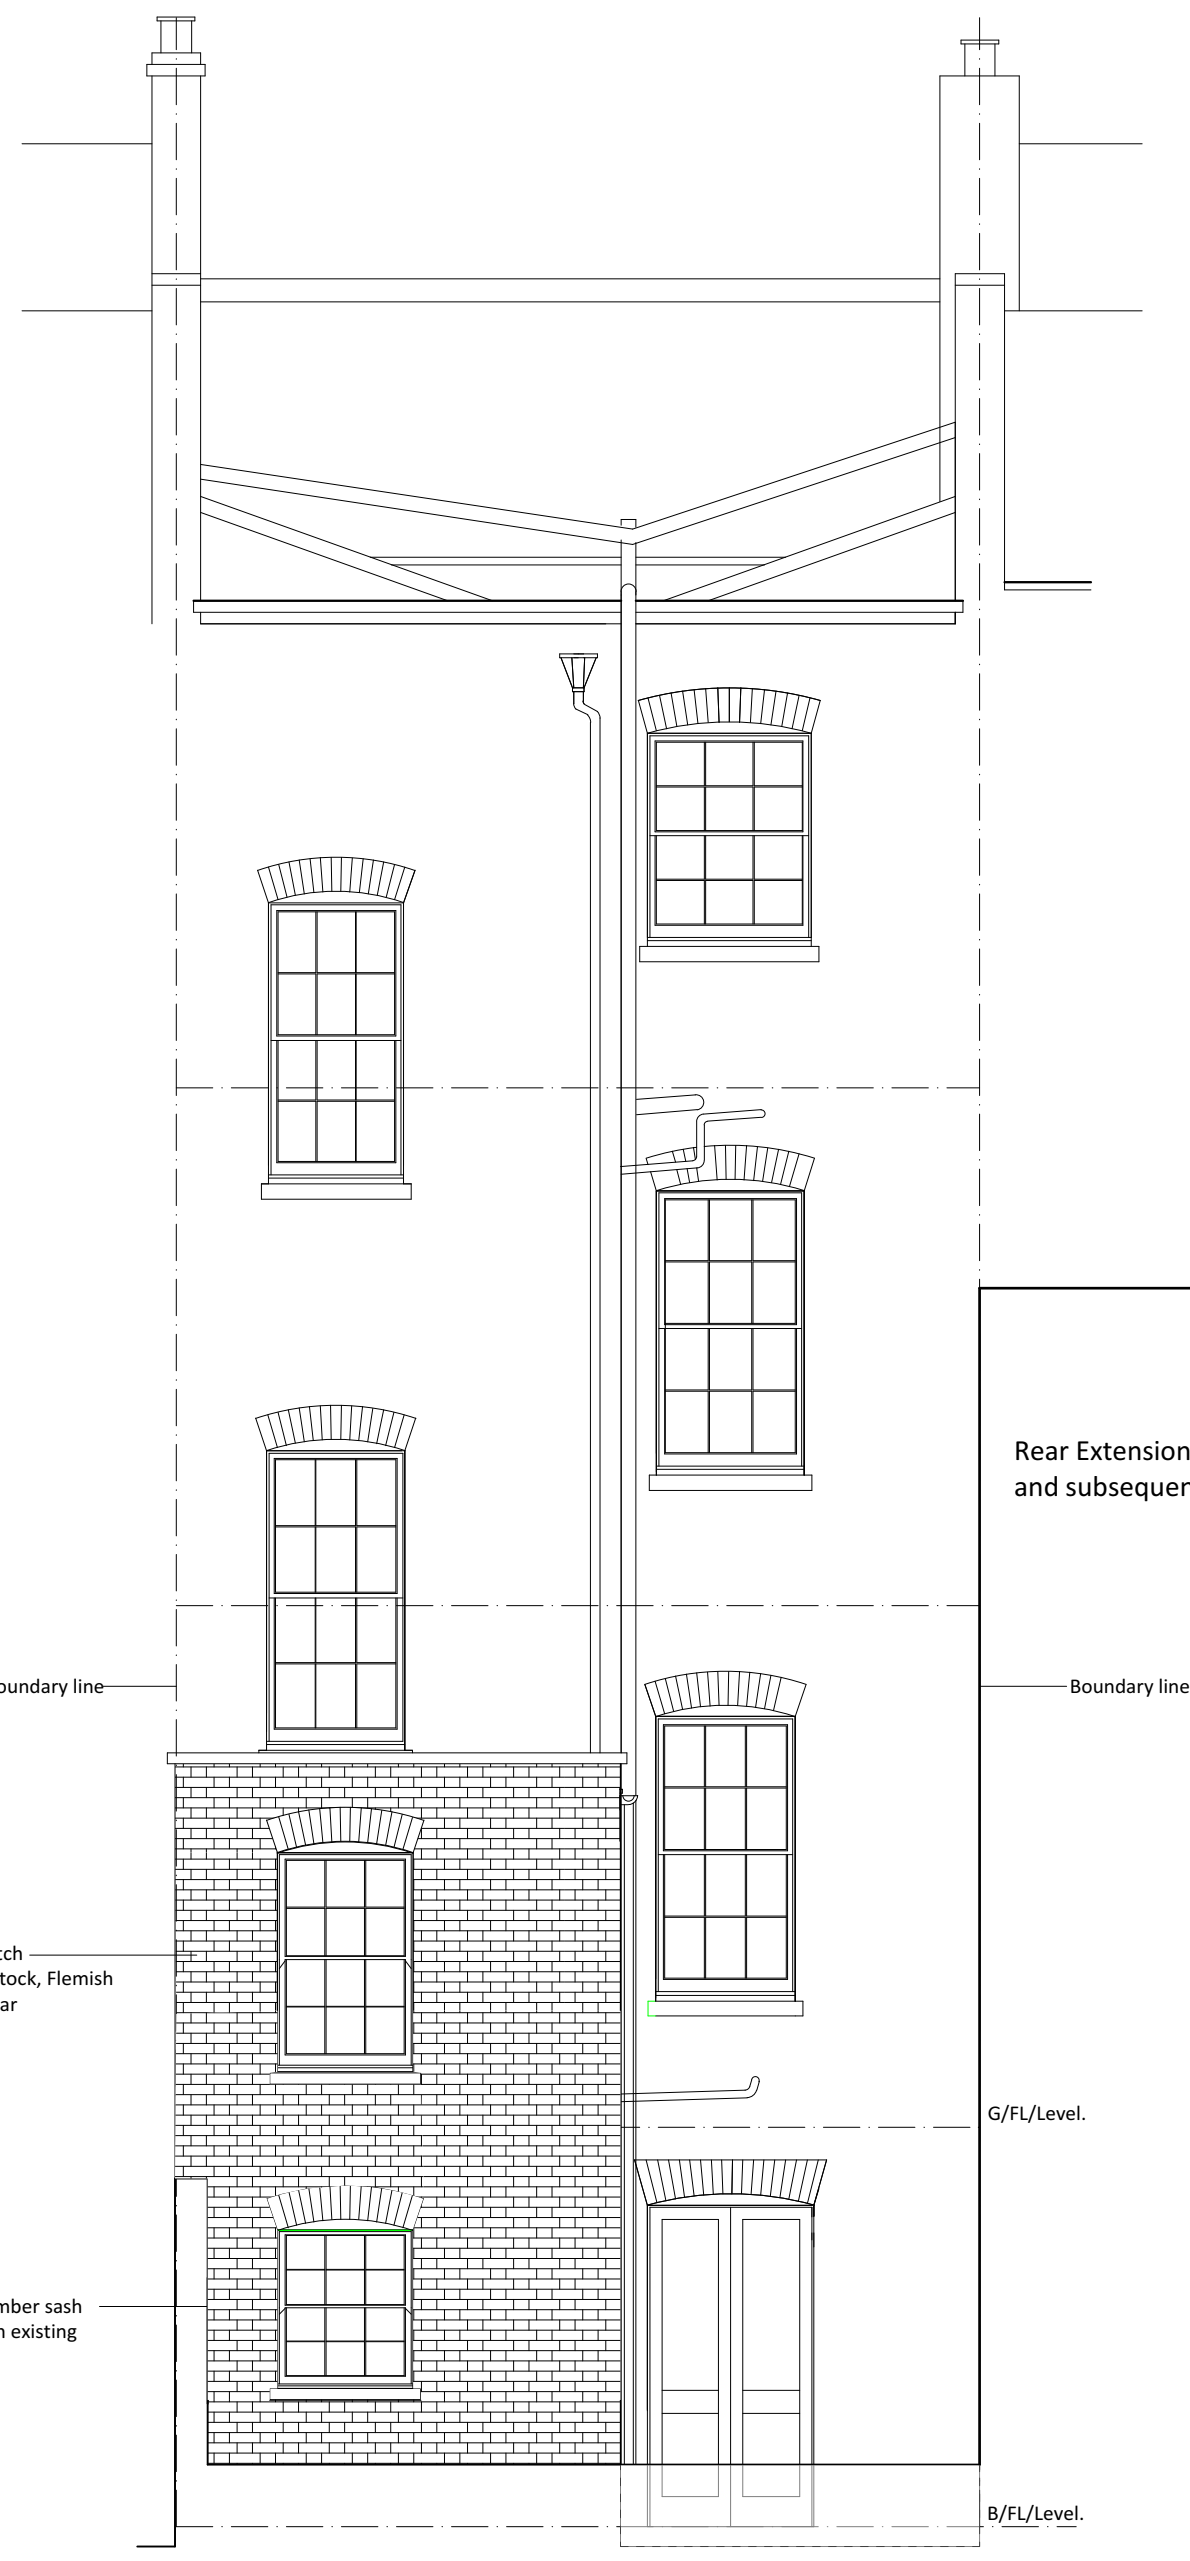

Rear elevation - West

Rear Extension to adjoining building  
and subsequent neighbours

Boundary line

Replacement basement and ground floor  
toilet and bathroom.  
Second hand London yellow stock brick and  
reclaimed bricks from site.  
Flemish bond  
internal dry line insulation  
Brick soldier arches

G/FL/Level.


B/FL/Level.

Profile of adjoining building

Concrete coping stone

Brickwork to match  
existing  
Yellow Stock, Flemish  
Bond, Lime Mortar

Part side elevation to No. 12 Argyle St.  
Adjoining property with lower courtyard

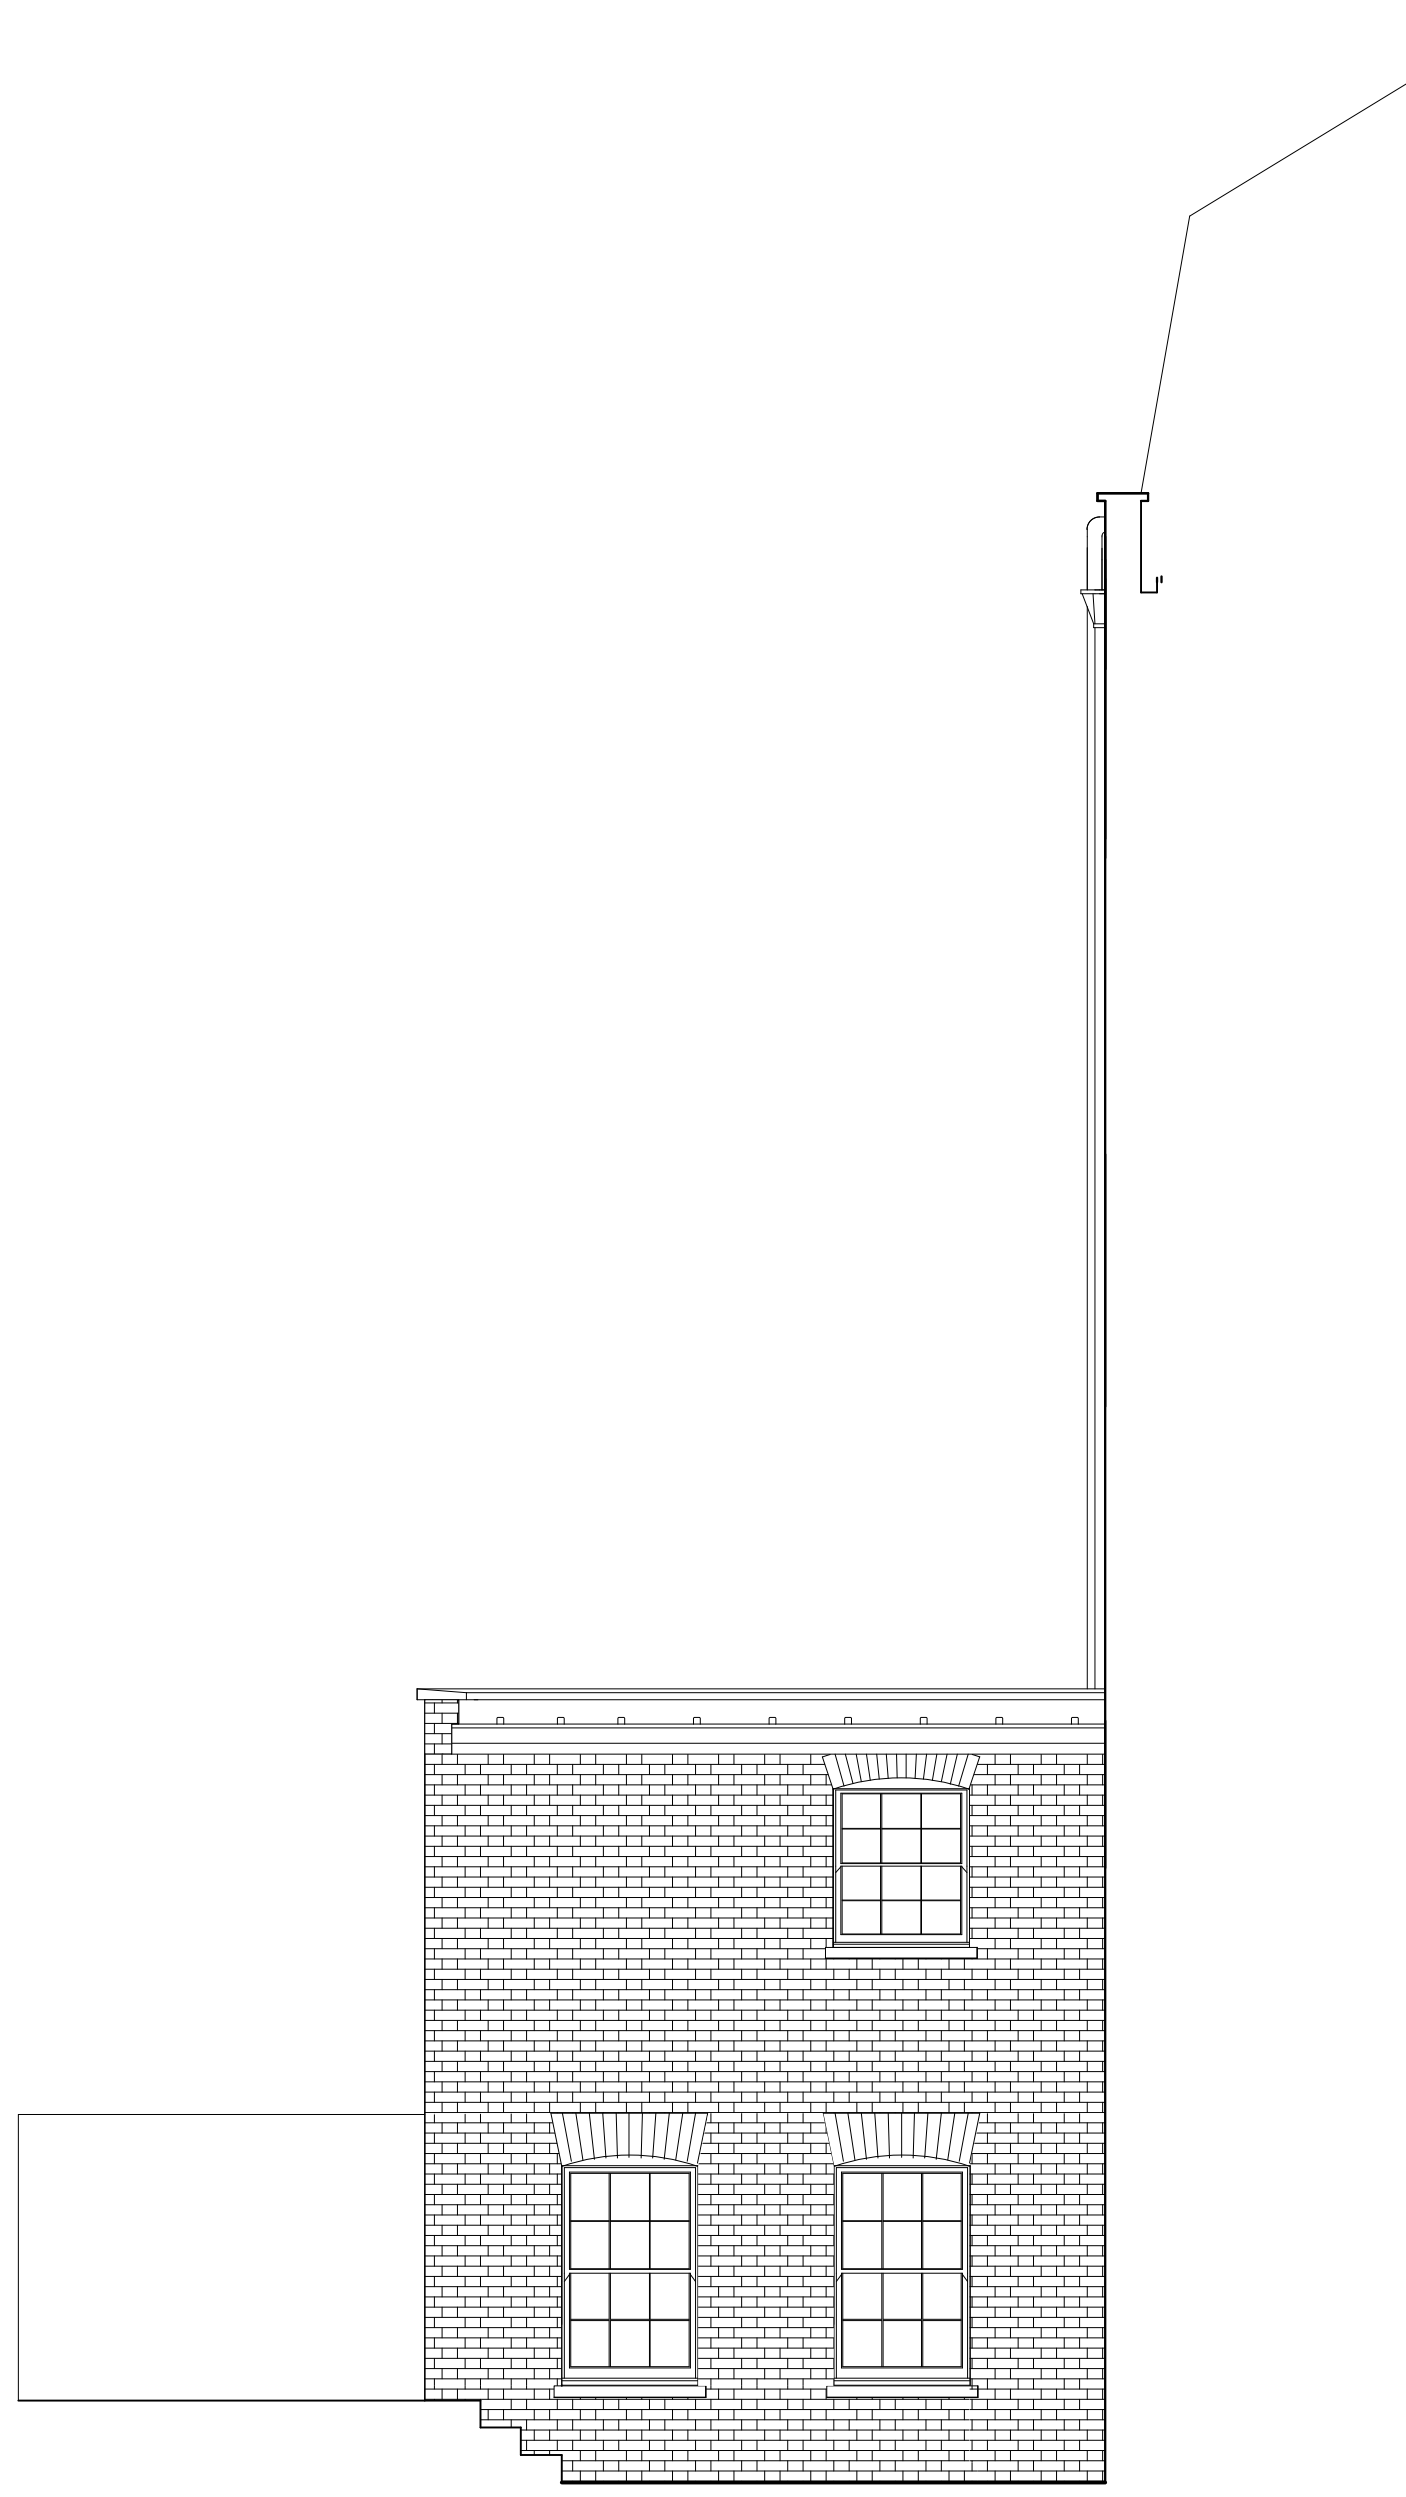

Side elevation to rear yard.  
Retain existing stepped profile to upper level



DRAWING TITLE PROPOSED ELEVATIONS	PROJECT LG Flat & Upper Maisonette 14 Argyle Street London WC1	SCALE DATE DWG No	1 : 50 @ A1 Jan 2020 572.52
LANYON-HOGG ARCHITECTS Ltd. <i>Architecture + Interiors</i> Tel 020 8882 1849 post@lanyon-hogg.com www.lanyon-hogg.com PLANNING DRAWING ALL DIMENSIONS TO BE CHECKED ON SITE. ERRORS TO BE REPORTED TO THE ARCHITECT			