


GROUND FLOOR

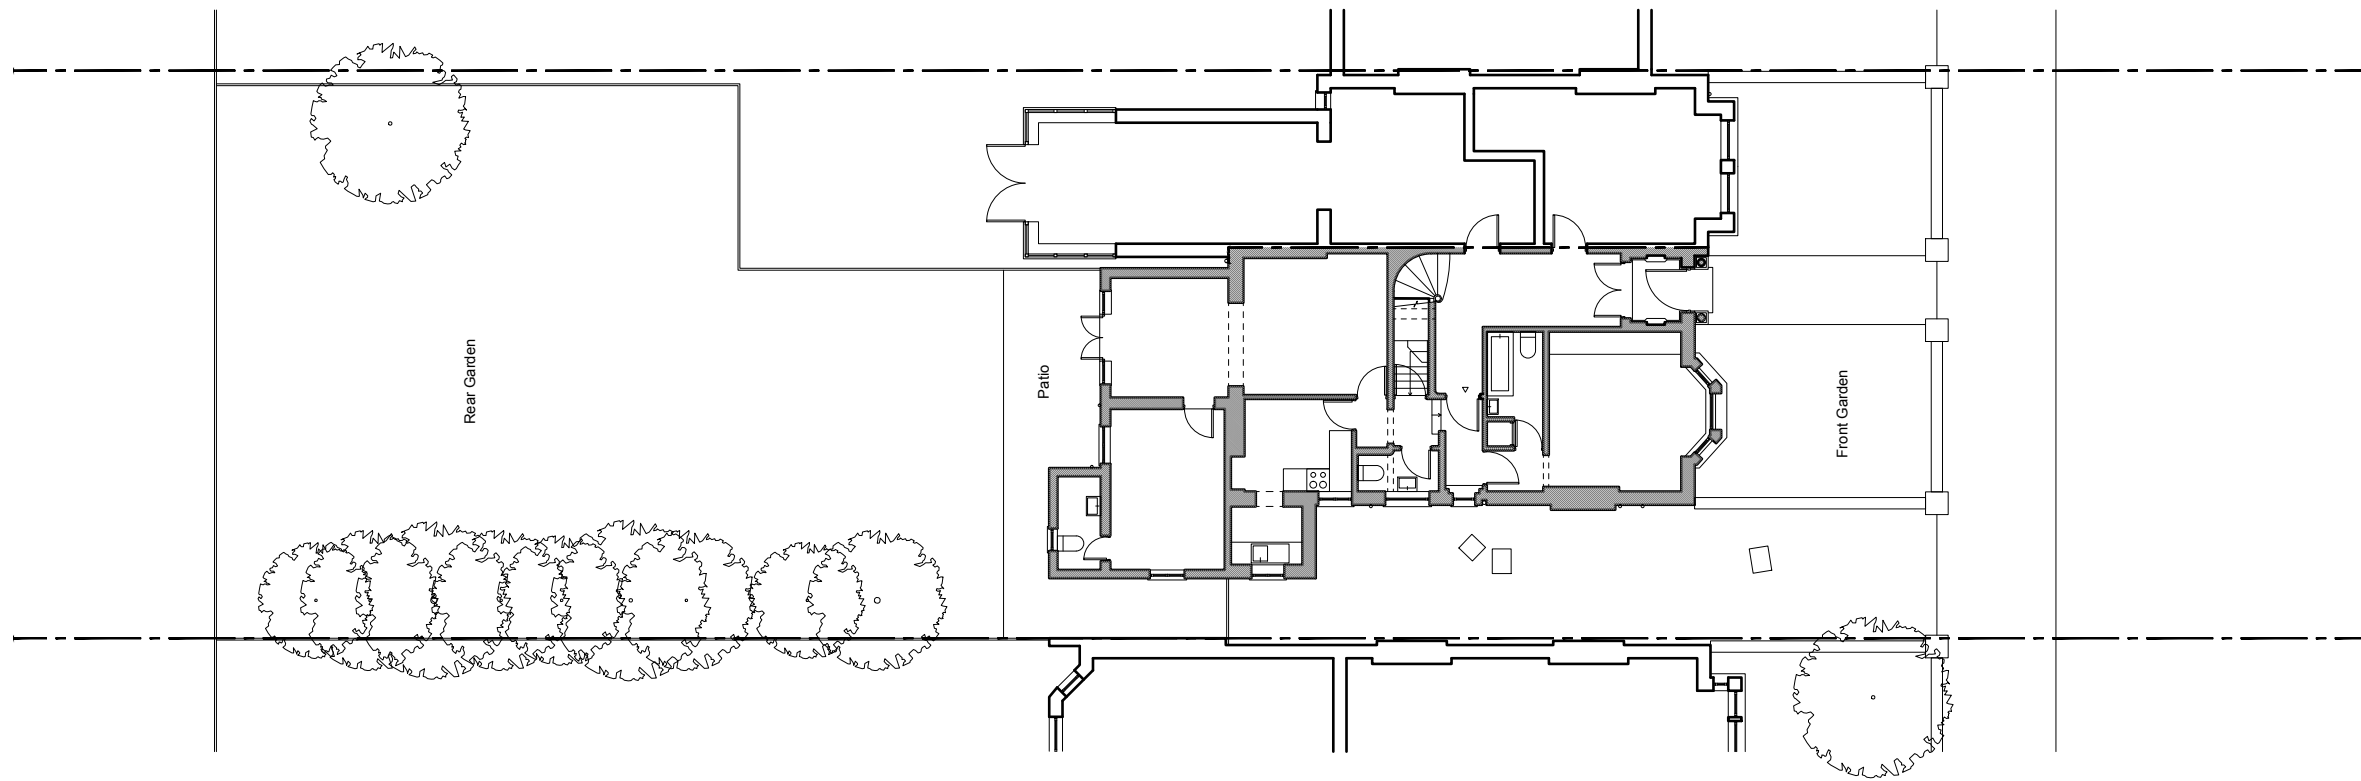

No.107

No.105 Priory Road

No.103

NOTES

DO NOT SCALE FROM THIS DRAWING EXCEPT FOR THE PURPOSES OF PLANNING AND BUILDING REGULATIONS. ALL DIMENSIONS TO BE CHECKED ON SITE.



REVISION: **A** 07.01.2020

PROJECT TITLE

105 PRIORY ROAD

AURAA
STUDIO

www.auraa.studio 1A Chalk Farm Parade
info@auraa.studio London NW3 2BN

TITLE

GROUND FLOOR PLAN AS EXISTING

DATE 28.02.2020

SCALE 1/200 @ A3

DRAWN LC / RL

STATUS INFORMATION

DRG No 1915_EX_130

REV: **A**

