


NOTES

DO NOT SCALE FROM THIS DRAWING EXCEPT FOR THE PURPOSES OF PLANNING AND BUILDING REGULATIONS. ALL DIMENSIONS TO BE CHECKED ON SITE.

GROUND FLOOR

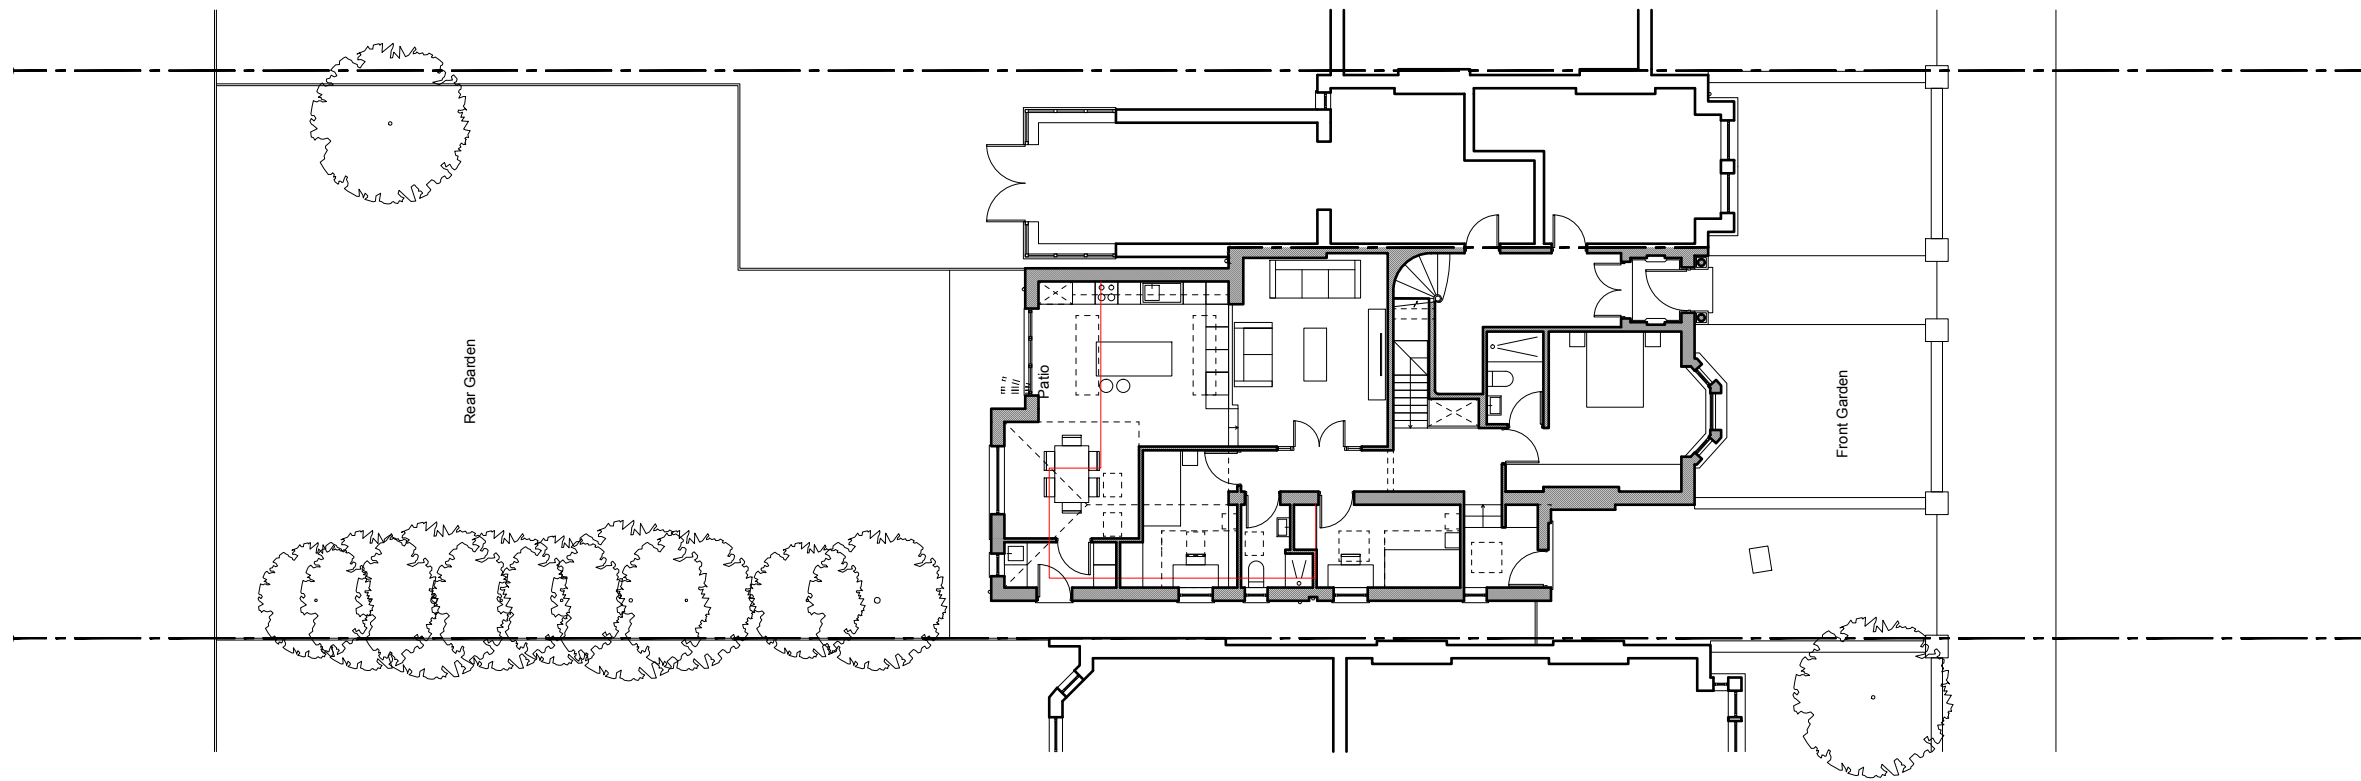

No.107

No. 105 Prioory Road

No. 103



REVISION: **A** 07.01.2020

PROJECT TITLE

105 PRIOORY ROAD

AURAA
STUDIO

www.auraa.studio 1A Chalk Farm Parade
info@auraa.studio London NW3 2BN

TITLE

GROUND FLOOR PLAN AS PROPOSED

DATE 28.02.2020

SCALE 1/200 @ A3

DRAWN LC / RL

STATUS INFORMATION

DRG No 1915_PA_130

REV: **A**

