




FRONT (OAKFORD ROAD) ELEVATION



REAR ELEVATION

Elevational Materials:

- ① Buff / Yellow Multi Stock Soldier Course Brickwork with Raked Lime Mortar Pointing
- ② Buff / Yellow Multi Stock Banded Brickwork with Raked Lime Mortar Pointing
- ③ Decorative Glazed Terracotta Tiling Detail to Match the Tone of the Adjacent Brickwork
- ④ Double Glazed Windows and Sliding Door with Powder Coated Aluminium Frames
- ⑤ New Dormer Window to have a Lead Finished 'Flat' Roof and Side Cheeks / Window Surround Clad in Grey Zinc Panels
- ⑥ Flush Fitting 'Conservation' Style Double Glazed Rooflights
- ⑦ Grey Single Ply Membrane 'Flat' Roof (or Similar Approved)
- ⑧ Grey Slate Roof Tiles to Remain as Existing
- ⑨ Black Cast Iron Rainwater Goods (or Similar Approved) Throughout

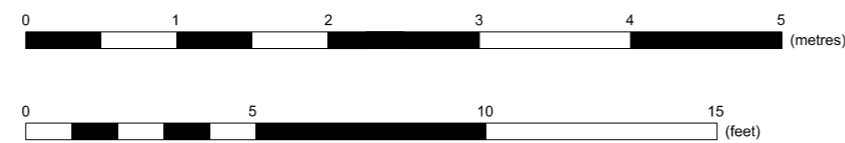

REV ~ - Planning Application Submission - February 2020

<p>BLOCK³ ARCHITECTS</p> <p>HOLLY COTTAGE, BAVENEY WOOD, NR KIDDERMINSTER, DY14 8JB</p> <p>T +44 (0)1299 841111 E info@b3a.co.uk W www.b3a.co.uk</p>	<p>TITLE: O.R.L. 17 Oakford Road, Kentish Town, London Elevations - Proposed</p>	
	<p>DRG. NO: L (-) 004</p> <p>DATE: February 2020</p>	<p>SCALE: 1:50 @ A2</p> <p>REV: ~</p>