




Front Elevation

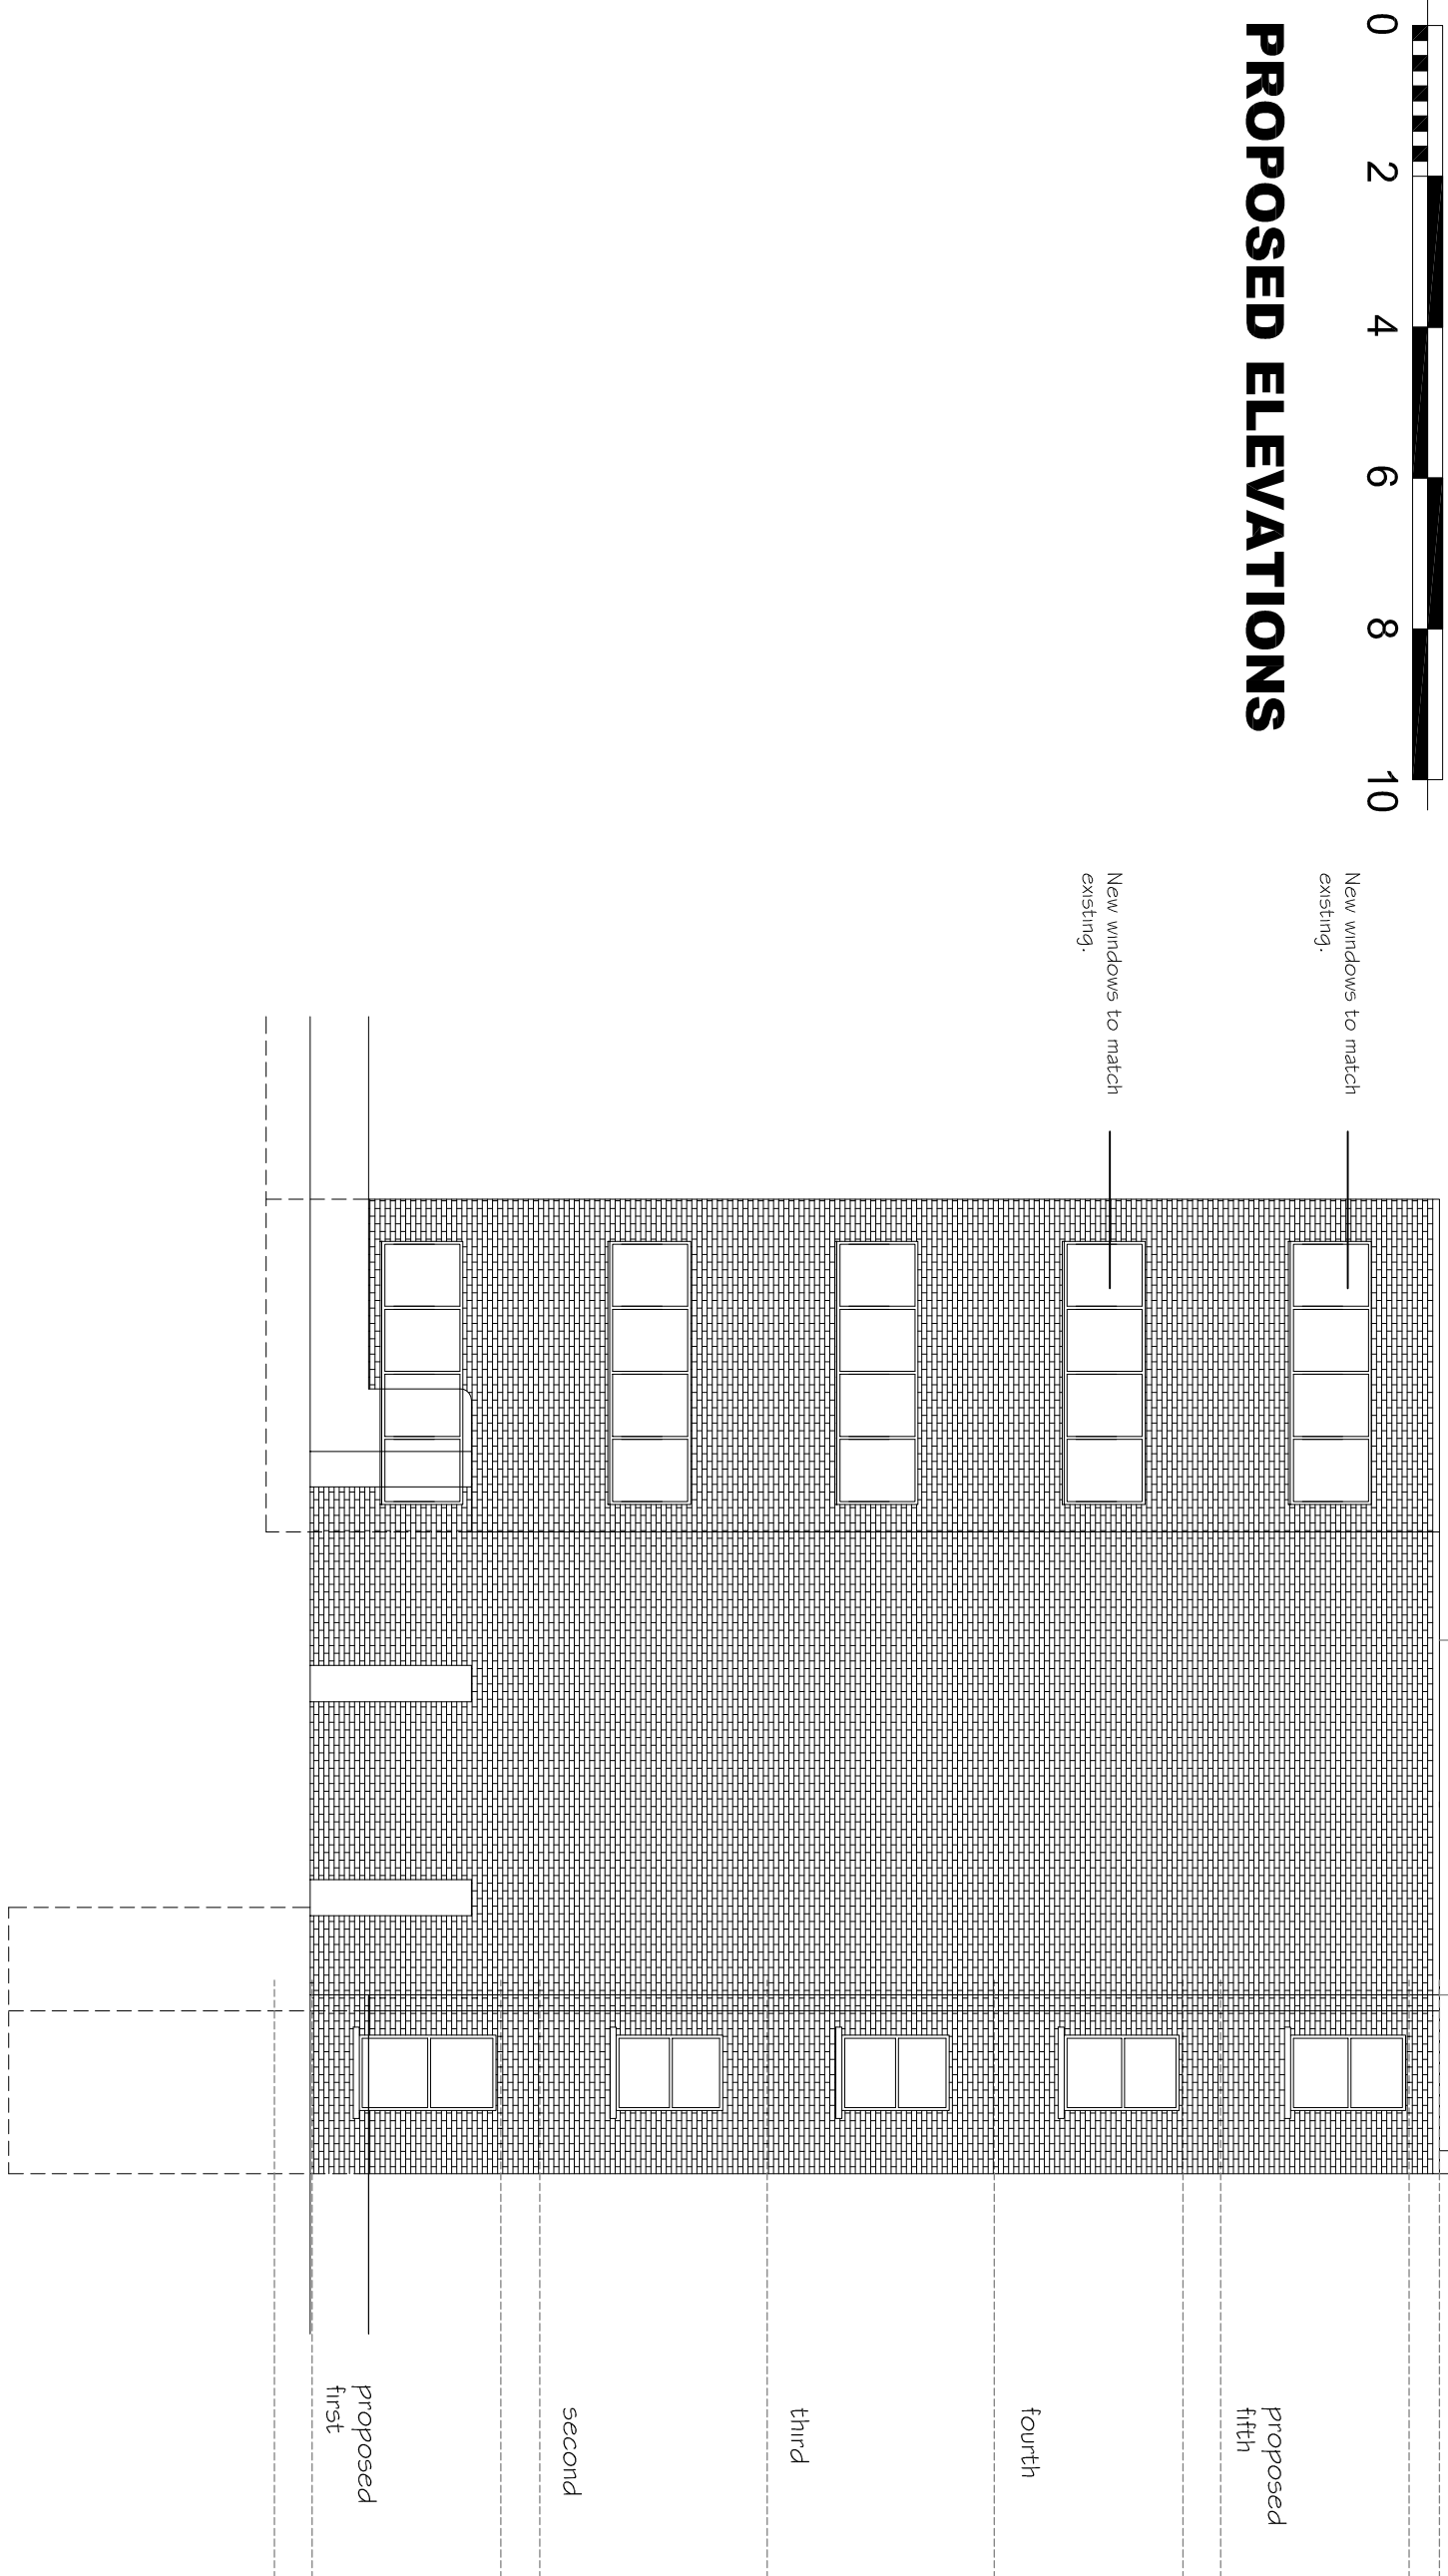

Rear Elevation

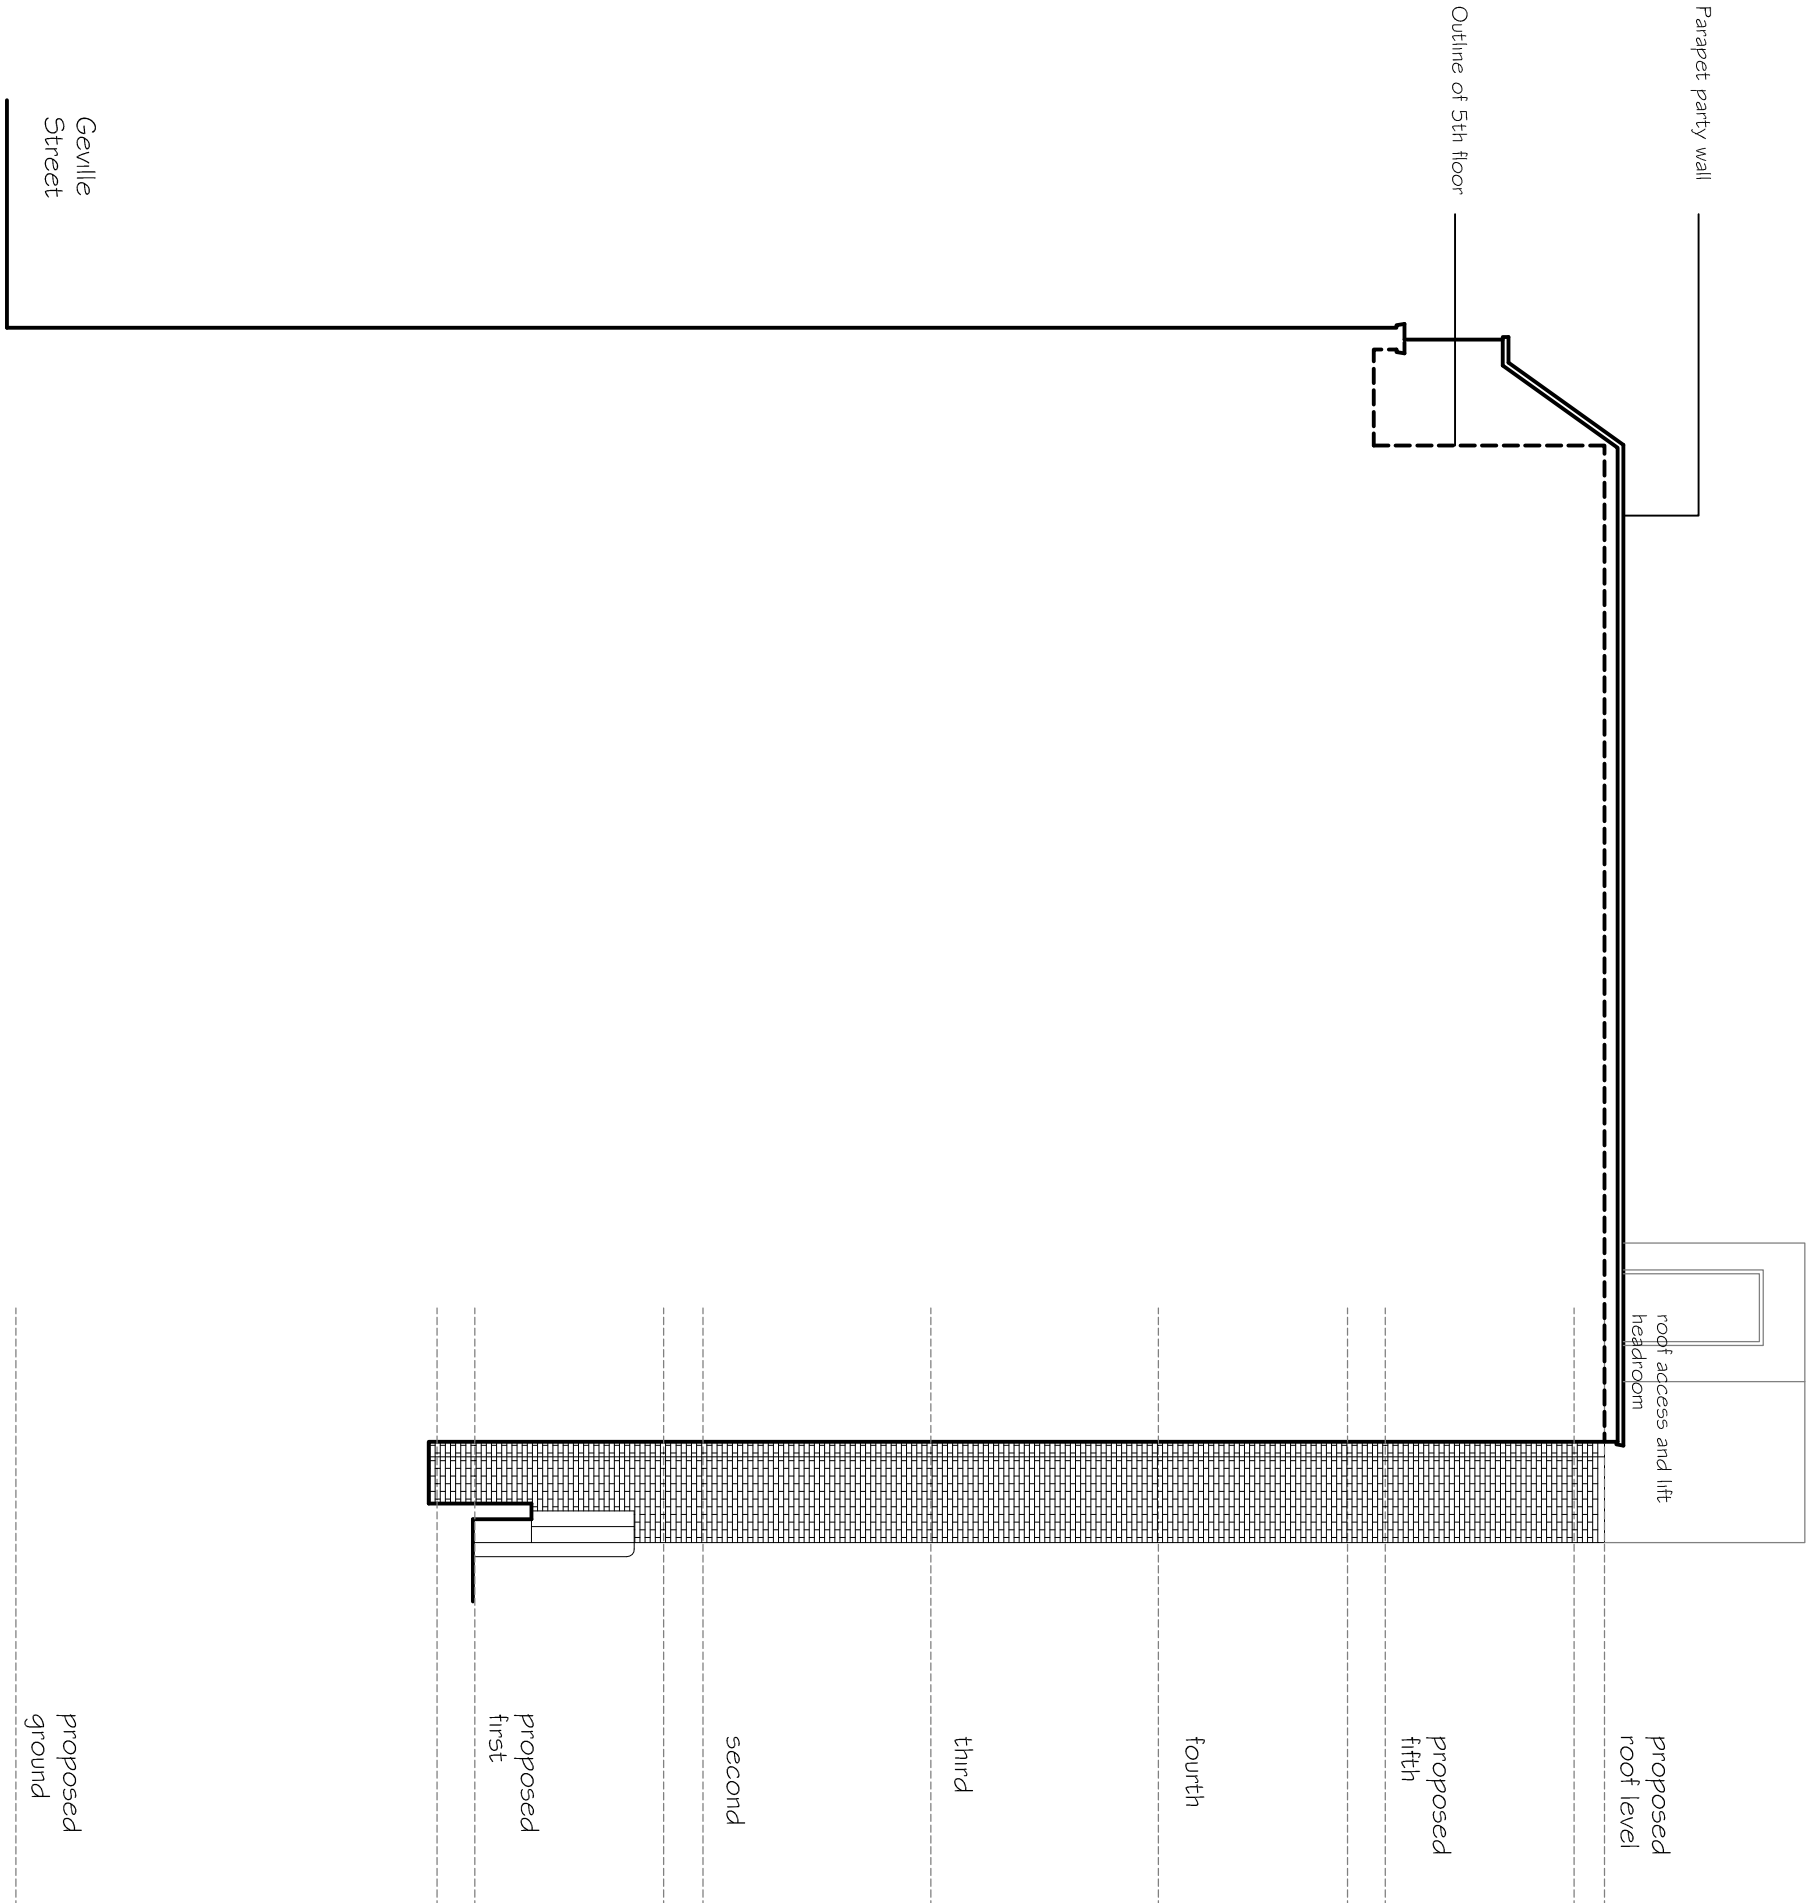

Side Elevation

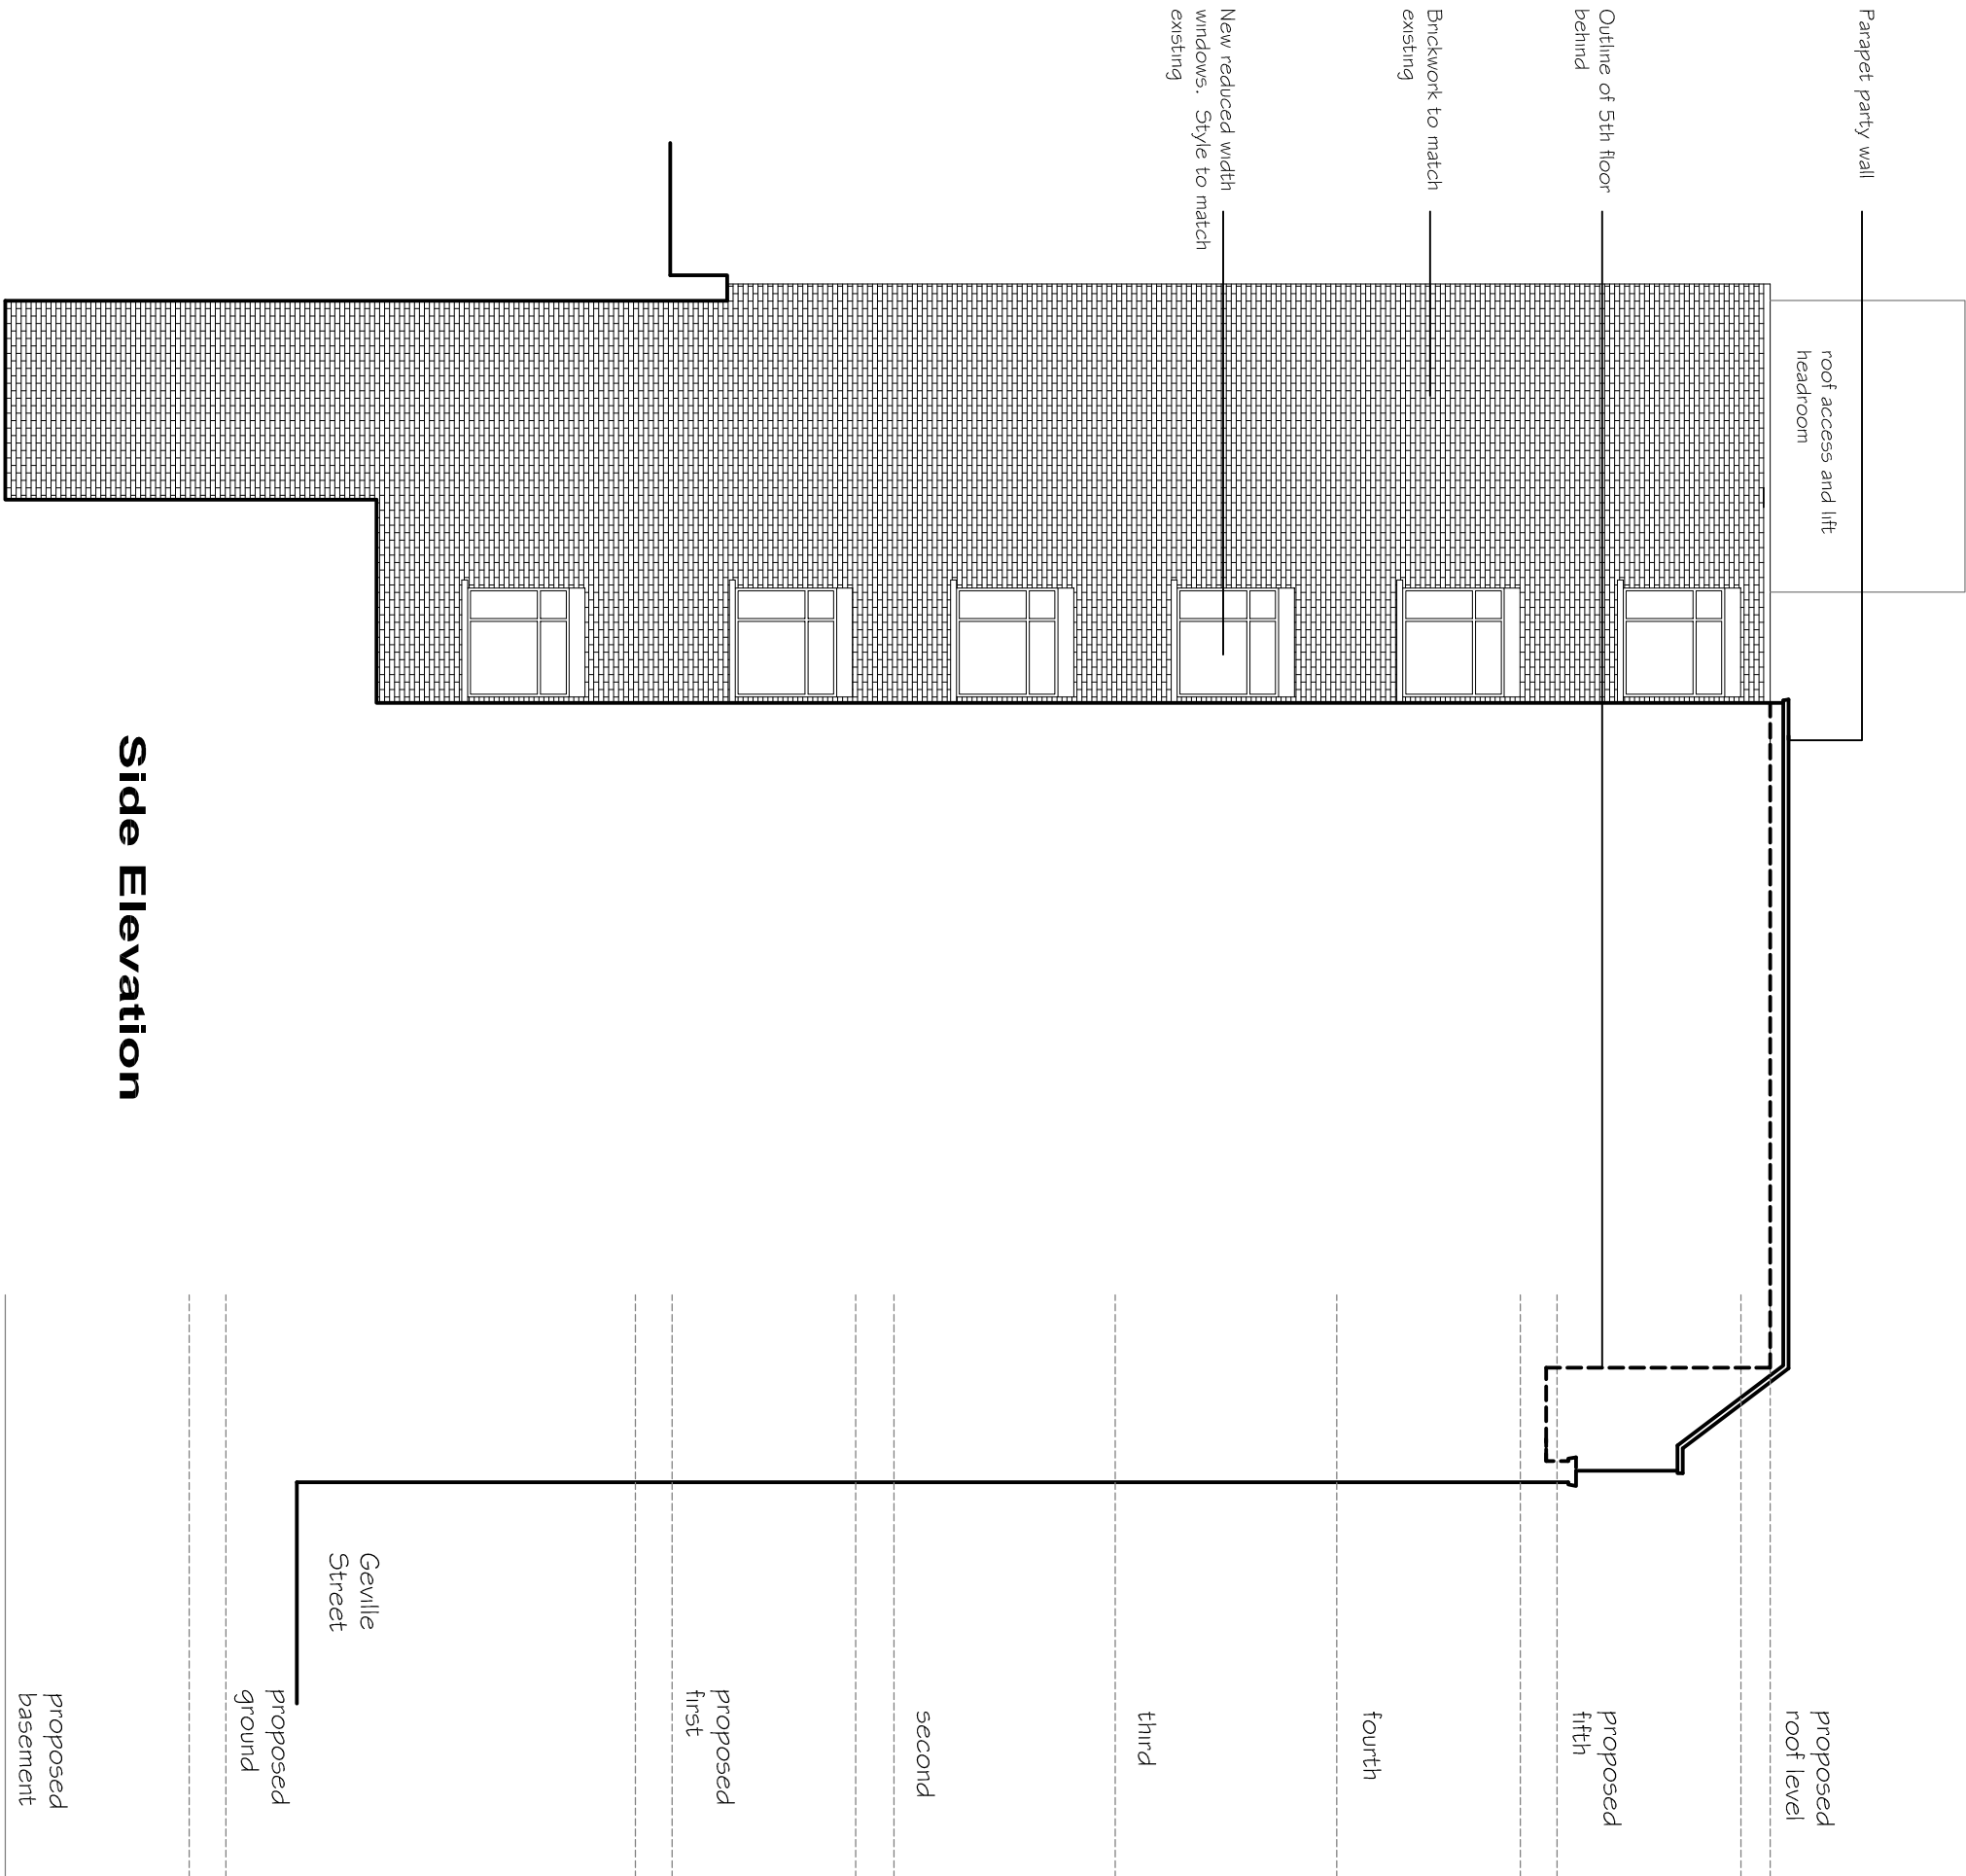

Side Elevation

This drawing is copyright and shall not be reproduced nor used for any other purpose without written permission of the author.

Do not scale from this drawing, use figured dimensions only.

The drawing must be read in conjunction with all project related drawings and specifications issued by the Architect and Appointed Consultants.

It is the contractor's responsibility to ensure compliance with the Building Regulations.

It is the contractor's responsibility to check all dimensions on site, any discrepancy to be reported immediately.


Details and sizes shown are indicative only and are subject to confirmation by the relevant Specialists contractor & sub-contractors.

This drawing is not to be used for Land Registry or sales purposes.

The Author is not responsible for any changes to the drawings as implemented on site without prior approval in writing.

Revision	Date
A Minor Amendments	17.05.18
B Minor Amendments	25.06.18
C Minor Amendments	06.07.18
D General Amendments layout	09.07.19
E Minor Amendments	17.08.19
F Amendments to Shop front	10.10.19
G Amendments to roofage	22.01.20
H Amendments to roofage	11.02.20

Survey information provided by third party company. All drawn information should be checked on site prior to manufacture of any items or before construction works commence.

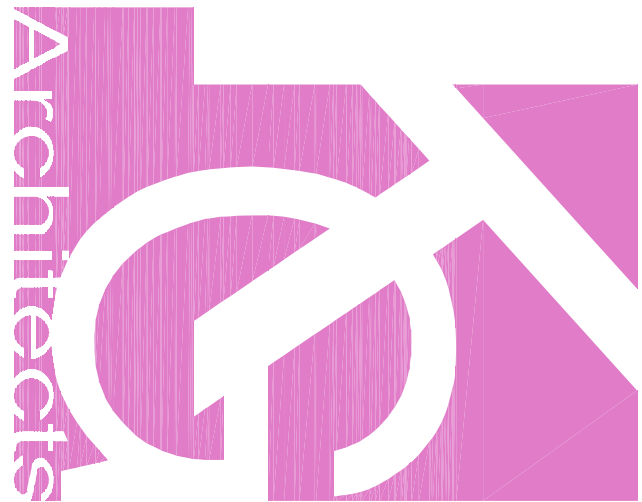

knight gratrix architects

suite 1

royce house

630-634 london road

westcliff on sea

essex

s80 9hw

t 01702 715517

e mail@knightgratrix.com

w www.knightgratrix.com

Client

Project

Palms Partners

28 Geville Street

Description

Proposed Alterations

Proposed Elevations

Scale	Drawn	Date
Planning	nr	12.02.18
Scale	nr	12.02.18
Job number	013	Revision
1128	013	H