
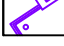
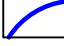

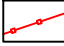



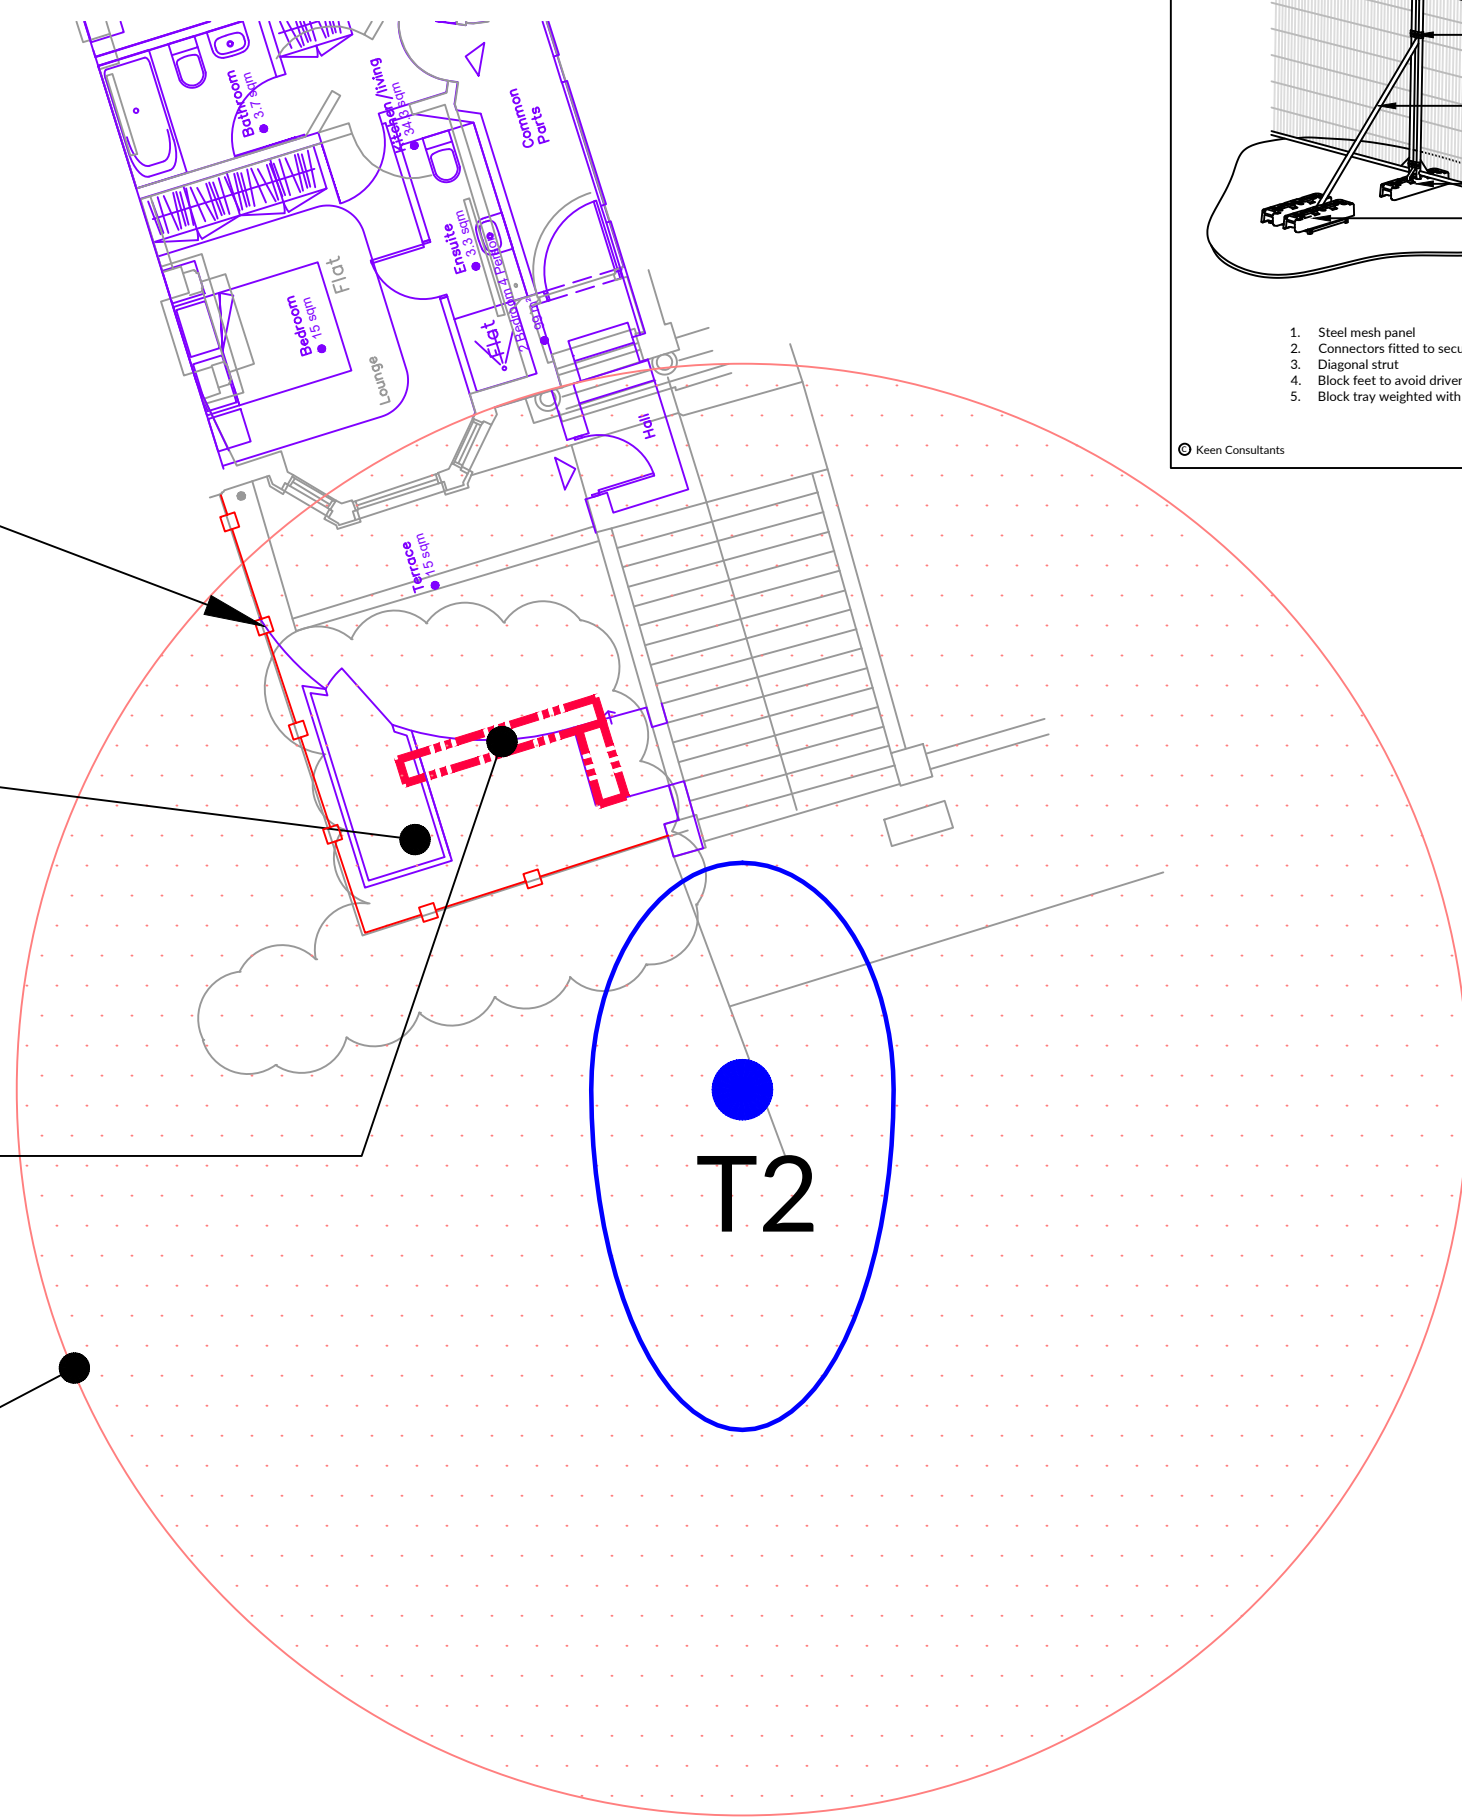
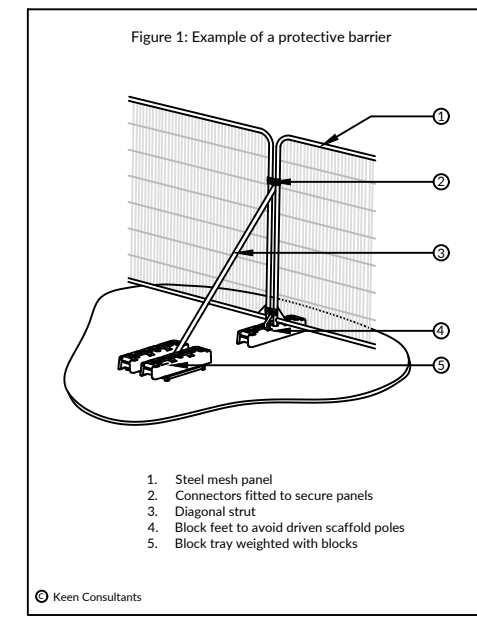


NOTES

1. The original of this drawing was produced in colour - a monochrome copy should not be relied upon.
2. Scale for planning purposes only.
3. All dimensions to be checked on site.
4. The copyright of this document resides with keen consultants unless assigned in writing by the company.
5. Details shown on this drawing are devised with reference to BS5837:2012: Trees in relation to design, demolition and construction - Recommendations.
6. Check if Tree Preservation Order or Conservation Area protection applies to trees before undertaking tree works.
7. Existing Site Plan based on Martin Evans Architects drawing number HFR-PL-EX_00.
8. Tree survey information based on Tree Aware UK Ltd on the 12/04/2019.

KEY

-  Existing site features
-  Proposed structures
-  Tree retained
-  Root Protection Area (RPA)
-  2.0m high barrier as detail in Figure 1
-  Location of trial pit



Tree protection barriers or site hoarding

Trial trench to be extended to identify if roots are present. Significant roots retained. Retained roots sets level of bike store base.

Location of trial pit as represented in ArborAeration Ltd Root Excavation Report undertaken by James Abbott dated 18th February 2020

Root Protection Area (RPA) taken from Tree Aware UK drawing number 63275-5-01 Rev 0

Rev	Description	Date
0	Preliminary issue	24.02.20

KEEN
CONSULTANTS

The Studio, Timbers,
Gables Road, Church Crookham
Fleet, Hampshire
GU52 6QY
T 01252 850096
mail@keenconsultants.co.uk
keenconsultants.co.uk

Client
ANX DEVELOPMENTS

Project
LAND AT 1 HILLFIELD ROAD,
LONDON

Title
TREE PROTECTION PLAN

Date	Scale
FEB 2020	1:100@A3
Drawn by	Checked by
ML	JTK

Drawing Number
1325-KC-T2-YTREE-TPP01Rev0